

Work in Progress

Work in Progress

**LEGEND:**

TURNING HEAD/ROAD CLOSURE

PROPOSED ROAD PAVEMENT

PROPOSED CYCLE TRACK


PROPOSED STRUCTURE

PROPOSED POND

PROPOSED FOOTPATH

**NOTE:**

THESE PHASE 3 DRAFT DRAWINGS SHOW THE WORKING DESIGN OF THE PROJECT AS DEVELOPED TO QUARTER 4 OF 2020 AND PRIOR TO DISCUSSIONS WITH THE DIRECTLY AFFECTED LANDOWNERS. THE DESIGNS SHOWN MAY BE FURTHER DEVELOPED ALONG WITH OTHER ELEMENTS OF DESIGN SUCH AS DRAINAGE PONDS AND NETWORKS, STRUCTURES, CULVERTS, UTILITY DIVERSIONS, SITE COMPOUND AREAS, LANDSCAPING REQUIREMENTS ETC. THE DESIGN DEVELOPMENT OF THESE ELEMENTS IS ONGOING AND SUBJECT TO ENVIRONMENTAL EVALUATION BEFORE THE LAND TAKE OUTLINE CAN BE ESTABLISHED.

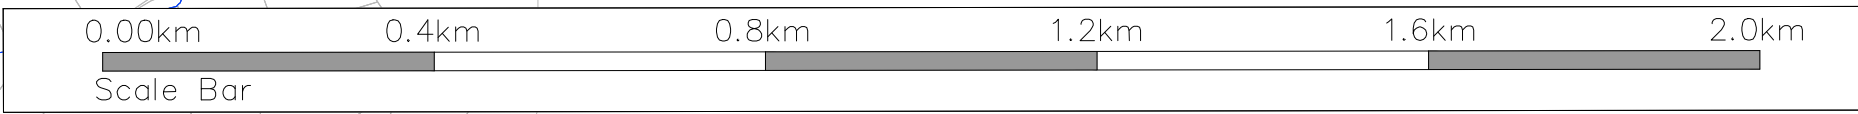

Rev.	Date	Drawn	Description	Chk'd	Appr.
P01	04.03.21	SS	ISSUE FOR WEBSITE	TP	EC

Project Title:		TEN-T Priority Route Improvement Project, Donegal Section 2 - N56/N13 Letterkenny to Manorcunningham			Status:	S2
Drawing Title:		SECTION 02 DRAFT ALIGNMENT PLAN - WORK IN PROGRESS			Rev:	P01
Designed: S. Sinha	Date: Sept 2020	Model File Identifier:	N/A			
Drawn: S. Sinha	Scale @ A1: 1 :7500	File Identifier:	TT_MGT0337-RPS-P3-S2-DR-C-DG0010			
Approved: E. Cox	@ A3: 1 :15000	Sheet:	01 of 01			
Checked: T. Patterson						