


T:\MG10337 - Ten-T Priority Route Imp - Donegal\0 Drawings\Phase 2\ENIEAR Drawings\10 Land and Soil\Section 1 - Landslide Vulnerability - 03\_P01.dwg



**LEGEND:**

- Unclassified
- Low
- Low (inferred)
- Moderately Low
- Moderately Low (inferred)
- Moderately High
- Moderately High (inferred)
- High
- High (inferred)
- Made
- Water
- Proposed Development Boundary
- Proposed Development

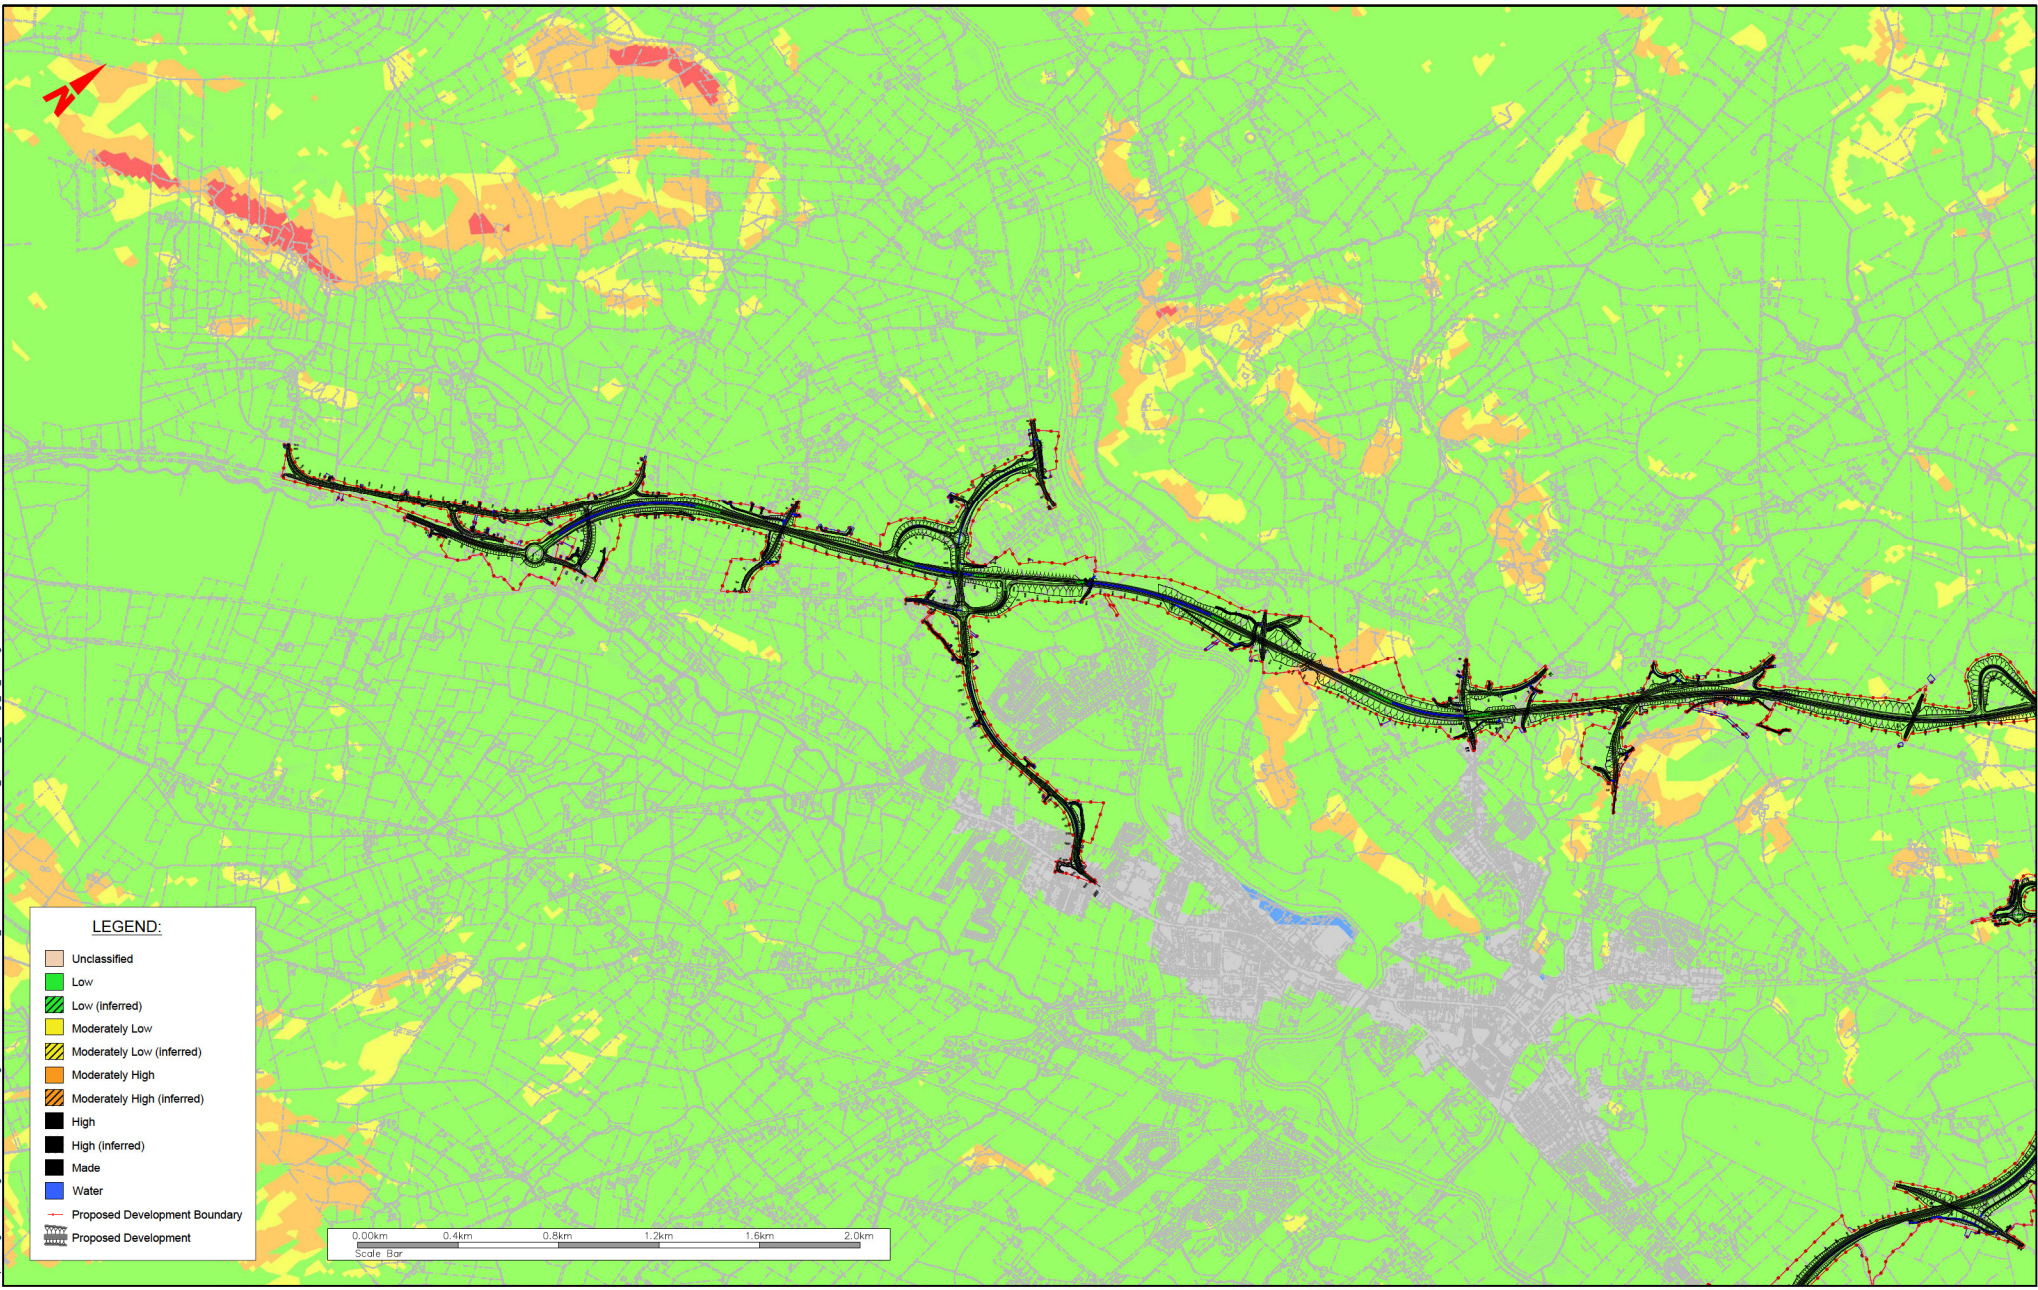

**NOTES**  
 DO NOT SCALE, use figured dimensions only.  
 All levels are referred to Ordnance Survey Datum, Mean Level.  
 This drawing is the property of the Donegal County Council. It is a confidential document and must not be copied, used, or its contents divulged without prior written consent. This document should not be relied on or used in circumstances other than those for which it was originally prepared. RPS / Barry Transportation accepts no responsibility for this document to any other party other than the party to whom it was commissioned.


Rev.	Date	Drawn	Description	Chk'd	Appr.
P01	21.03.26	BH	Issue for Planning	KC	GM/JC

**Project Title:** TEN-T Priority Route Improvement Project, Donegal Section 1 - N15/N13 Ballybofey / Stranorlar Urban Region

**Drawing Title:** Section 1 - Landslide Vulnerability

**Status:** A03

Designed: JOC	Date: MAR 2025	EAAR Drawing Identifier:	
Drawn: EG	Scale @ A1: 1:10000	10.15	
Approved: GM/JC	@ A3: 1:20000	File Identifier:	
Checked: KC	Sheet: 01 of 02	TT_MGT0337-RPS-P3-S1-DR-Z-EN0307	P01

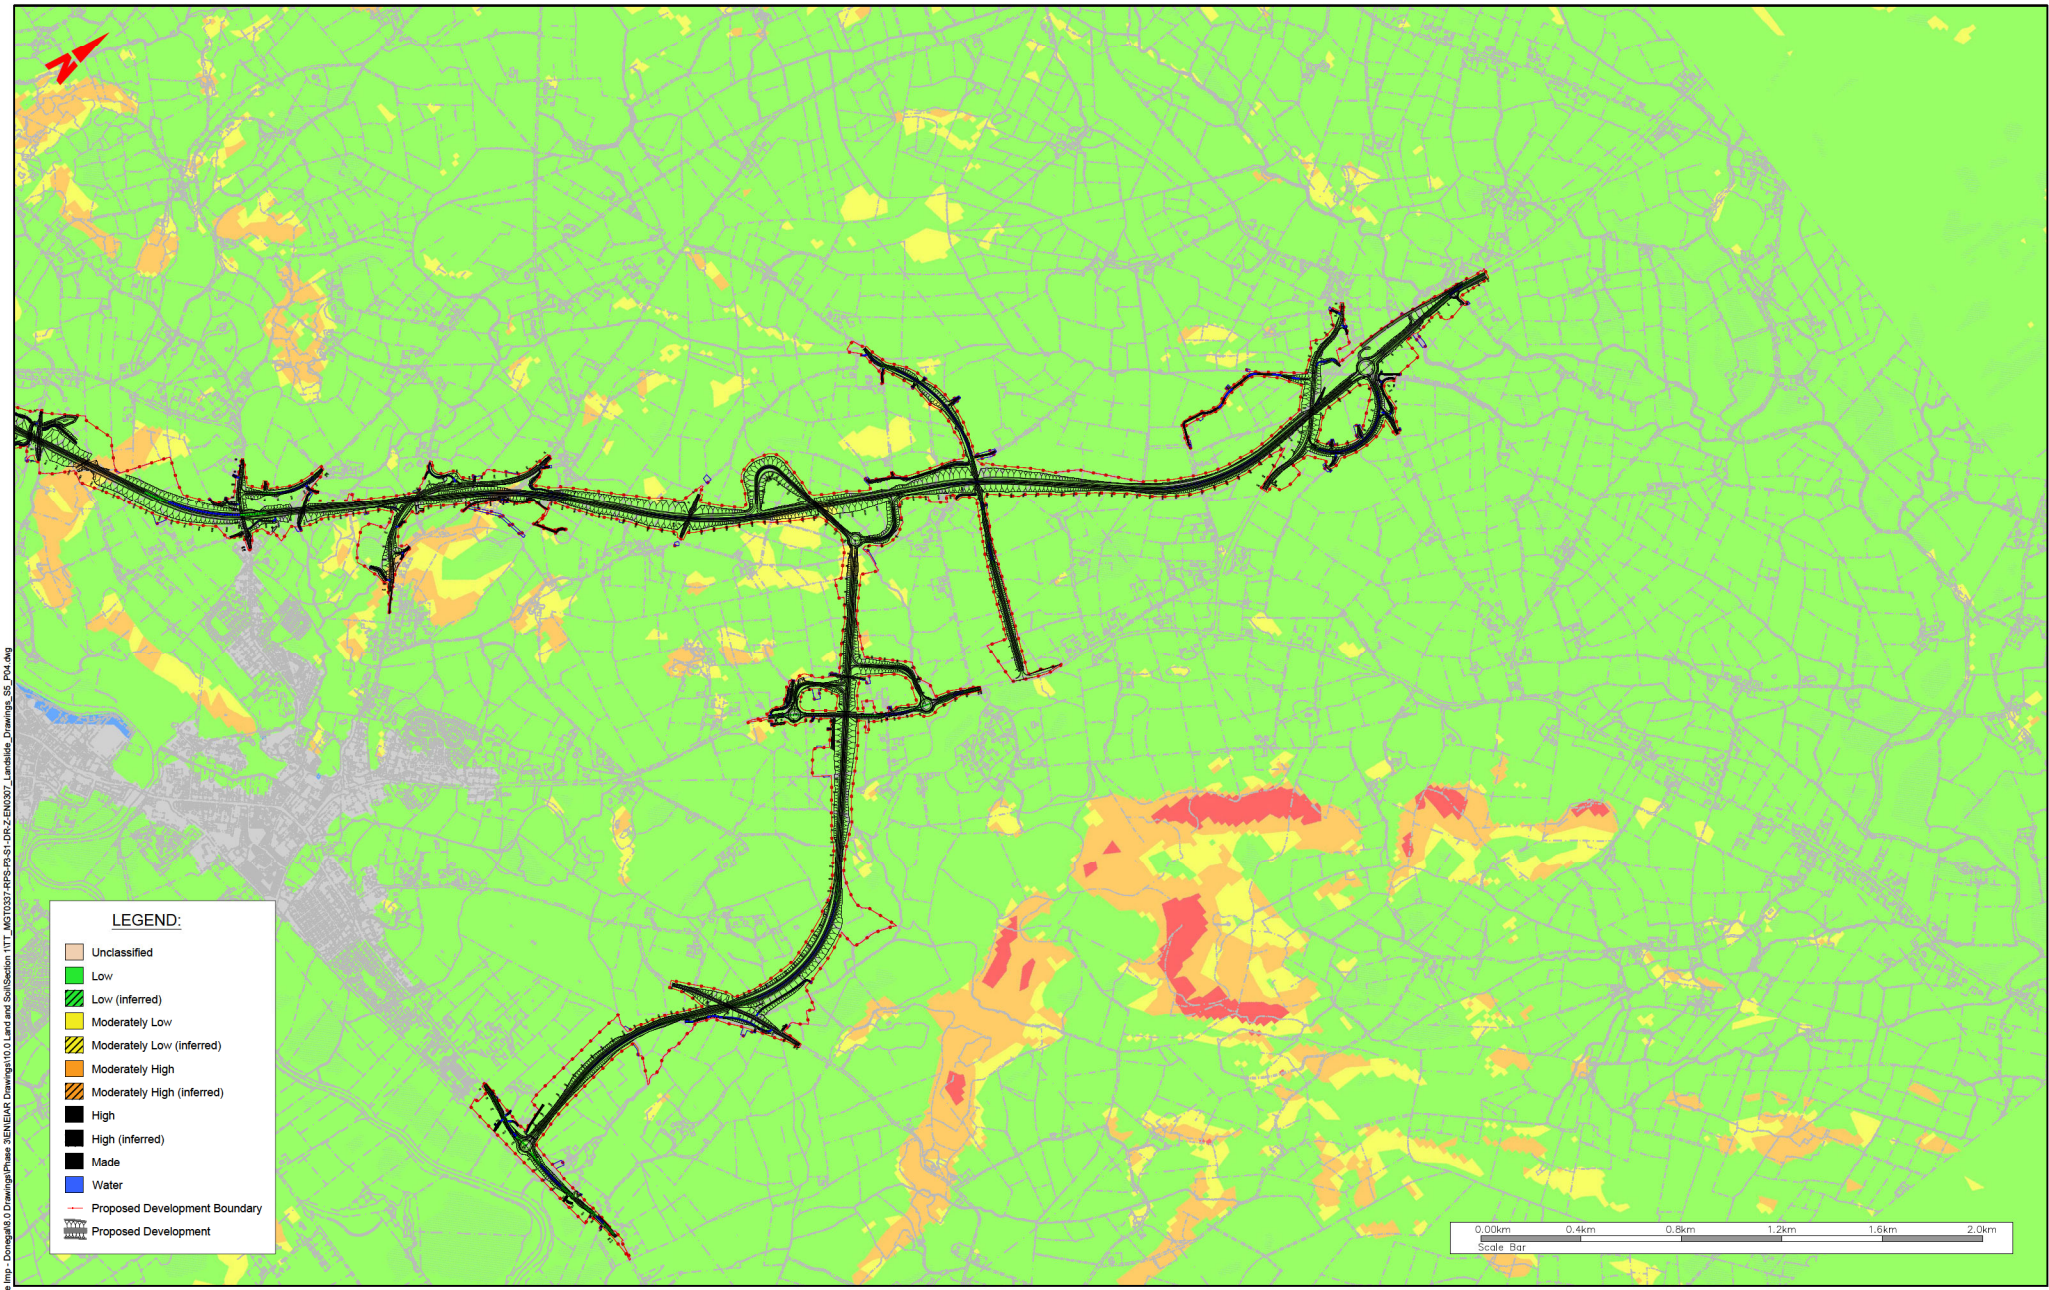

TT\_MGT0337 - Ten-T Priority Route Imp - Donegal/Phase 3/ENIEAR Drawings/10.0 Land and Soil/Section 1 - Landslide Vulnerability - TT\_MGT0337-RPS-P3-S1-DR-Z-EN0307 - Landslide\_Drawing\_03\_P01.dwg

**LEGEND:**

- Unclassified
- Low
- Low (inferred)
- Moderately Low
- Moderately Low (inferred)
- Moderately High
- Moderately High (inferred)
- High
- High (inferred)
- Made
- Water
- Proposed Development Boundary
- Proposed Development



**NOTES**  
 DO NOT SCALE, use figured dimensions only.  
 All levels are referred to Ordnance Survey Datum, Mean Sea Level.  
 This drawing is the property of the Donegal County Council. It is a confidential document and must not be copied, used or its contents divulged without prior written consent. This document should not be relied on or used in circumstances other than those for which it was originally prepared. RPS / Barry Transportation accepts no responsibility for this document to any other party other than the party by whom it was commissioned.

Rev.	Date	Drawn	Description	CHK'd	Appr.
P01	18.02.26	BH	Issue for Planning	KC	GM/JC

Project Title: TEN-T Priority Route Improvement Project, Donegal Section 1 - N15/N13 Ballybofey / Stranorlar Urban Region		Status: A03
Drawing Title: Section 1 - Landslide Vulnerability		Rev: P01
Designed: JOC	Date: MAR 2025	EAAR Drawing Identifier: 10.15
Drawn: EG	Scale @ A1: 1:10000	@ A3: 1:20000
Approved: GM/JC	File Identifier: TT_MGT0337-RPS-P3-S1-DR-Z-EN0307	Sheet: 02 of 02