





LEGEND

- PROPOSED ROAD DEVELOPMENT (SECTION 2)
- PROPOSED ROAD DEVELOPMENT (SECTION 3)
- ▭ PROPOSED DEVELOPMENT BOUNDARY (SECTION 2)
- ▭ PROPOSED DEVELOPMENT BOUNDARY (SECTION 3)
- ▭ EPA TRANSITIONAL WATERBODY
- EPA WATERCOURSES

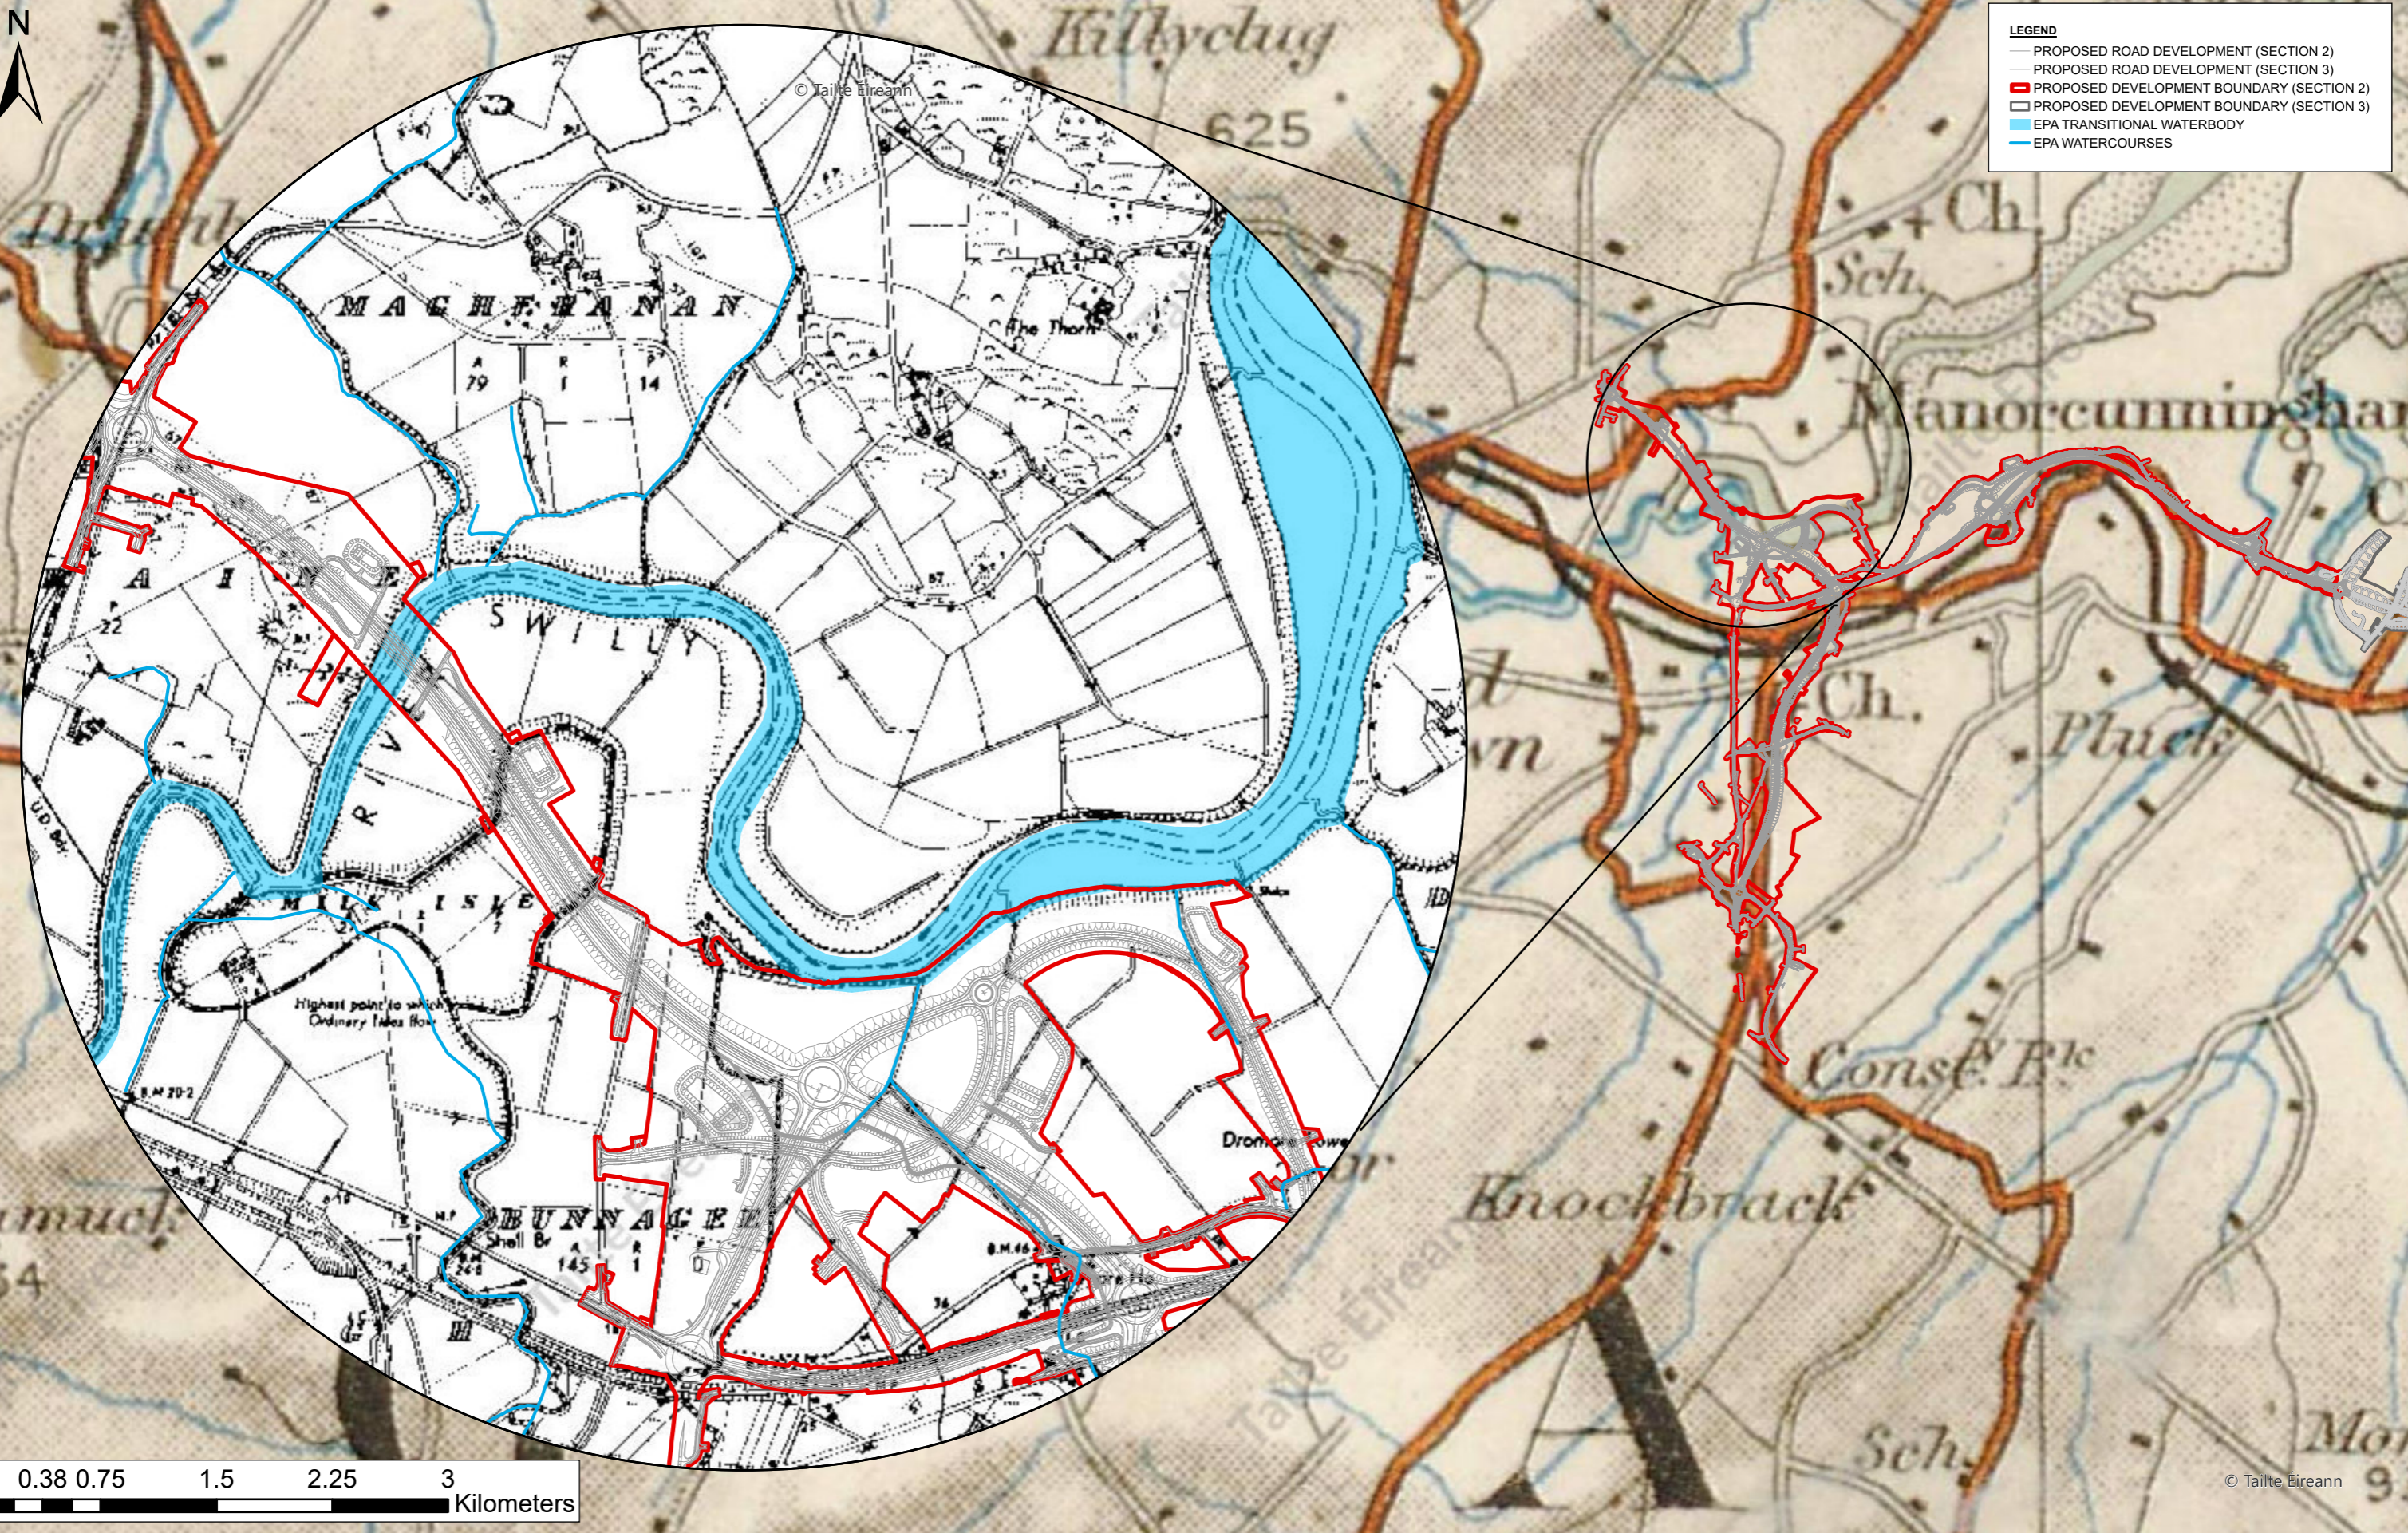

I:\gaithe-bp-01\Work\Transport\MGTO337 - Ten-T Priority Route Imp - Donegal\9.0 GIS\EIAR - 2025 Drawings\EIAR - Water\ArcPro files\TT_MGT0337-RPS-P3-S2-DR-Z-EN0417-A3-P01 River Swilly Crossing - OSI Six inch Cassini Historical mapping Section 2.aprx

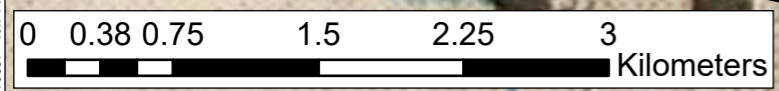

NOTES
 DO NOT SCALE, use figured dimensions only.
 All levels are referred to Ordnance Survey Datum, Malin Head.
 This drawing is the property of the Donegal County Council. It is a confidential document and must not be copied, used, or its contents divulged without prior written consent. This document should not be relied on or used in circumstances other than those for which it was originally prepared. RPS / Barry Transportation accepts no responsibility for this document to any other party other than the party by whom it was commissioned.

Rev.	Date	Drawn	Description	Chk'd	Appr.
P01	18/02/26	NR	ISSUE FOR PLANNING	PJG	GMCE

Project Title: TEN-T Priority Route Improvement Project, Donegal Section 2 - N56/N13 Letterkenny to Manorcunningham		Status: A3
Drawing Title: River Swilly Crossing - OSI Six inch Cassini Historical mapping Section 2		Rev: P01
Designed: N/A	Date: 18/02/2026	EIAR Drawing Identifier: EIAR Drawing 11.42
Drawn: NR	Scale @ A1: N/A	File Identifier: TT_MGT0337-RPS-P3-S2-DR-Z-EN0417
Approved: GMCE	@ A3: 1:39,063	Sheet: 01 of 01
Checked: PJG	Sheet: 01 of 01	