




LEGEND

- Proposed Development Boundary
- Waste Facilities

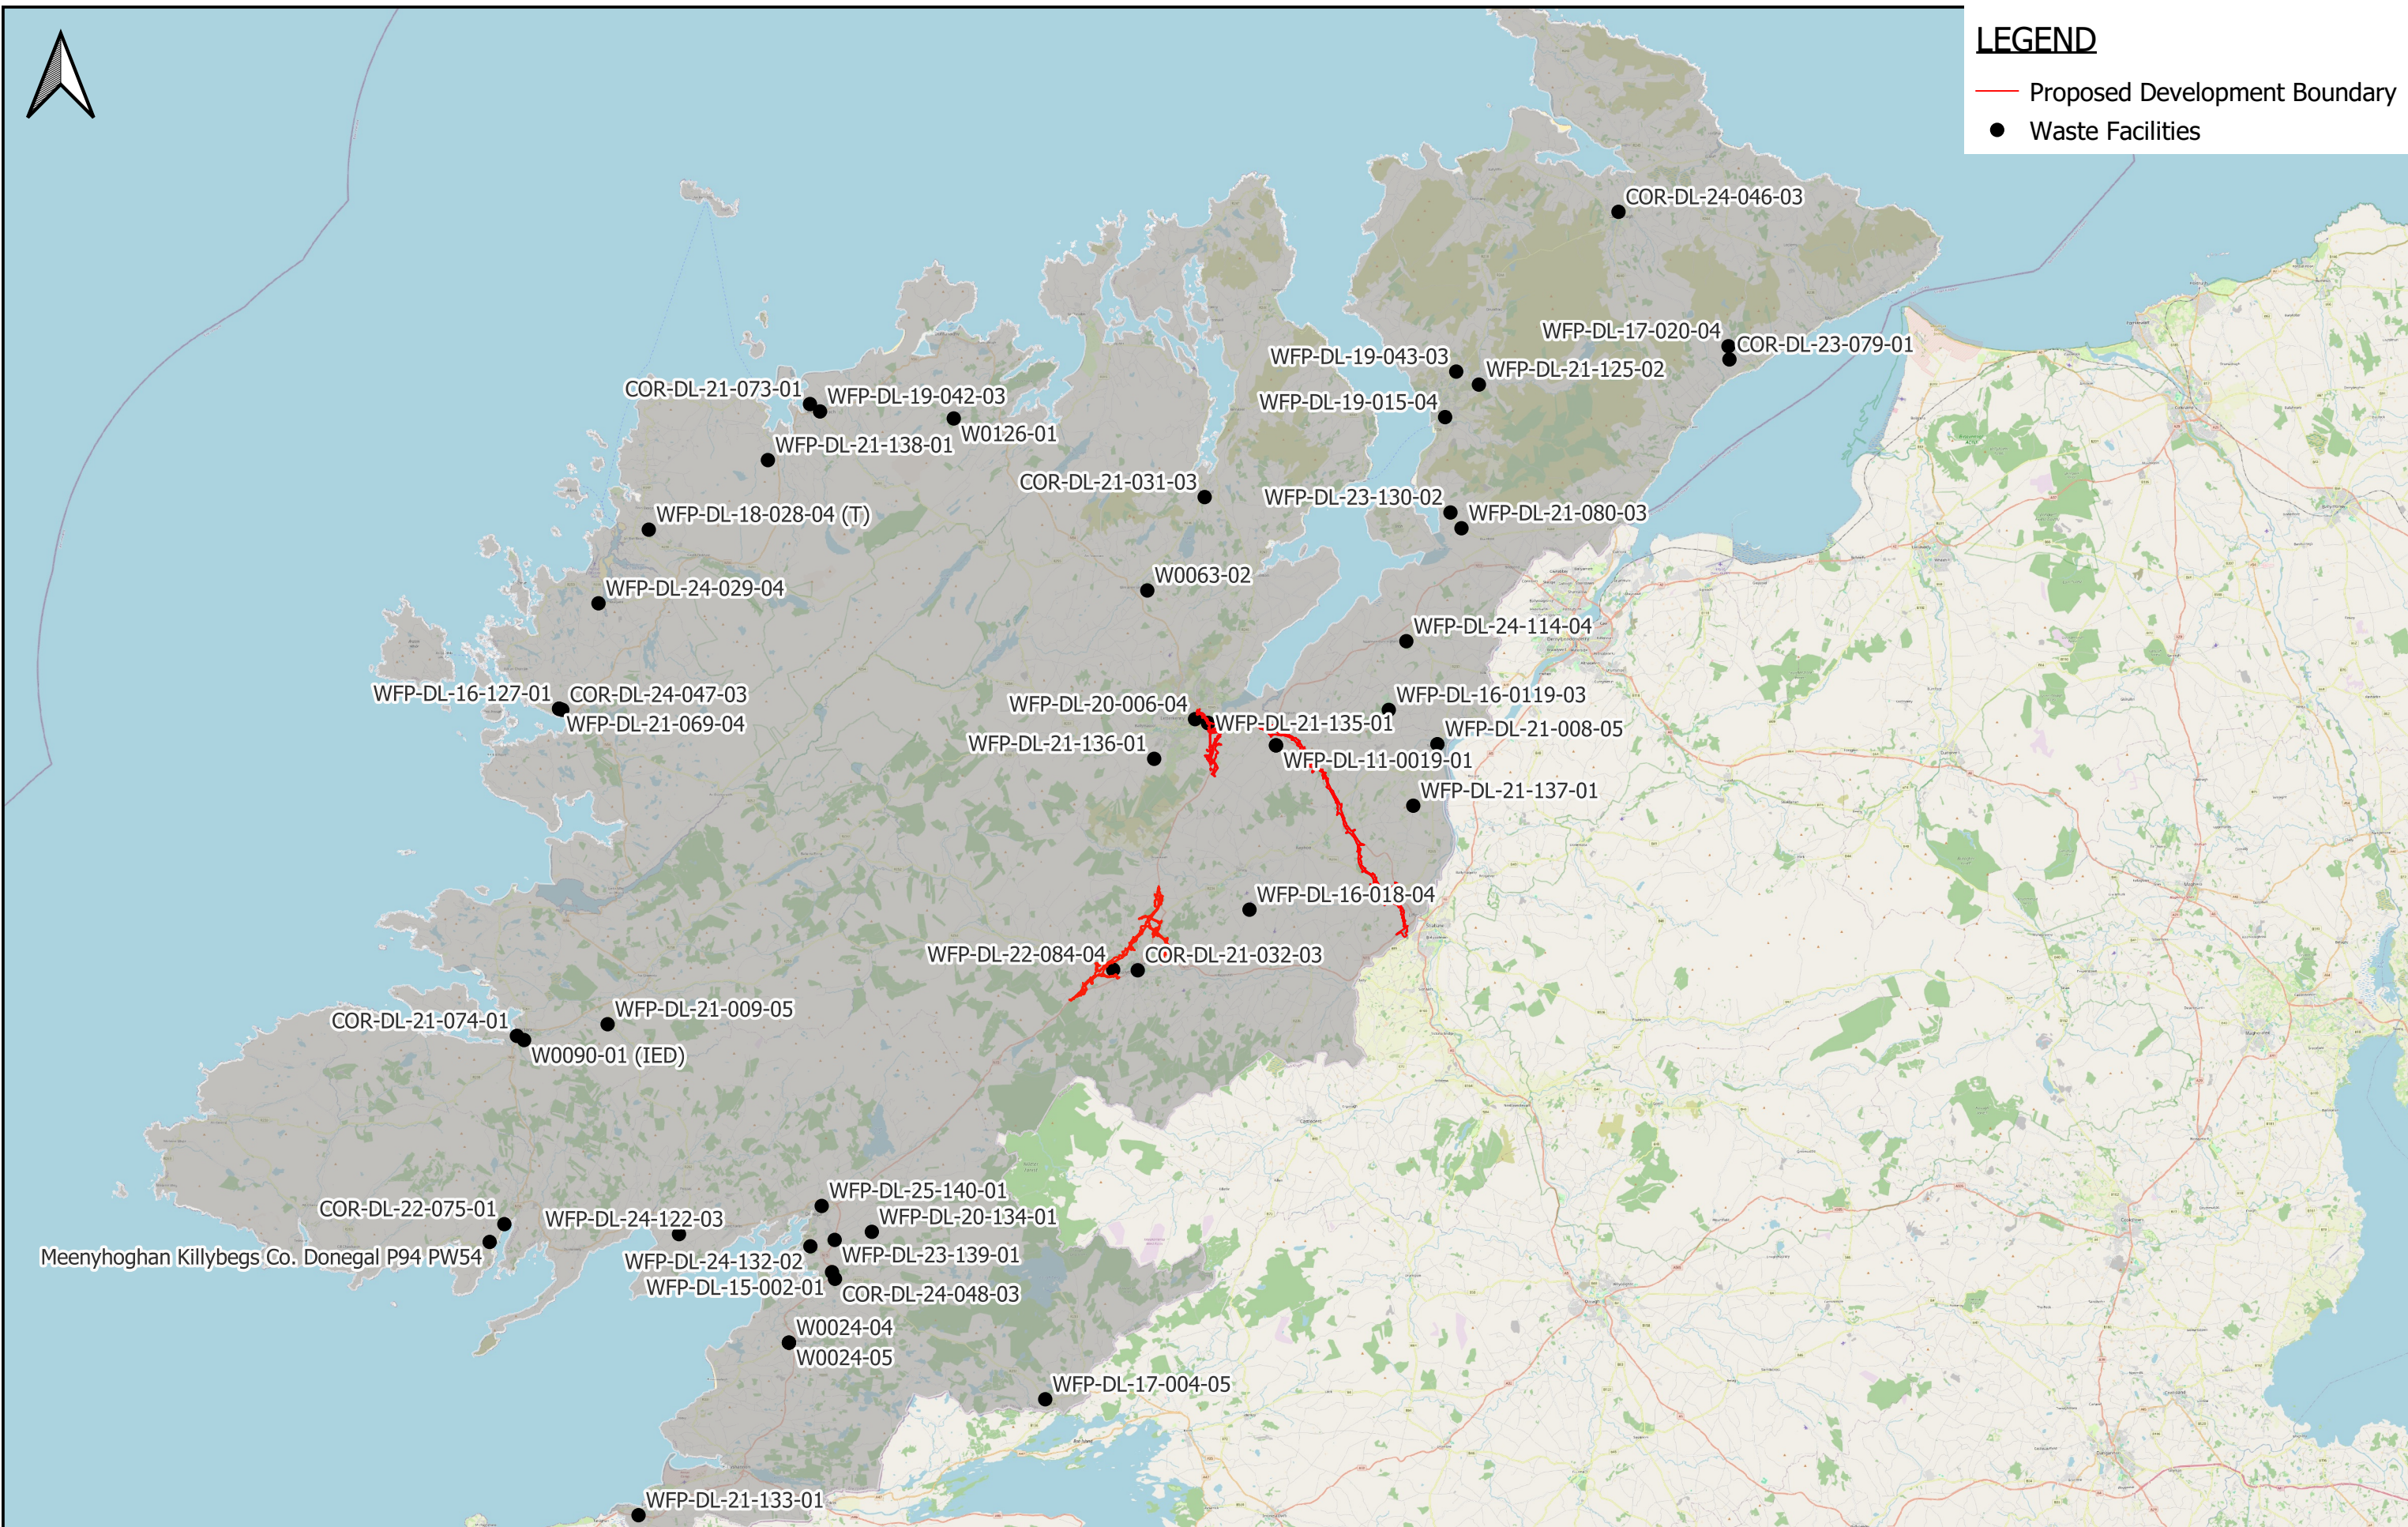

Notes
 DO NOT SCALE, use figured dimensions only. All levels are referred to Ordnance Survey Datum, Malin Head.
 This drawing is the property of Donegal County Council. It is a confidential document and must not be copied, used, or its contents divulged without prior written consent. This document should not be relied on or used in circumstances other than those for which it was originally prepared. Barry Transportation accepts no responsibility for this document to any other party other than the party by whom it was commissioned.

Rev.	Date	Drawn	Description	Chk'd	Appr.
P01	12.11.25	SM	ISSUE FOR PLANNING	JMM	ED

Project Title: TEN-T Priority Route Improvement Project, Donegal		Status: A3
Drawing Title: Waste Facilities		Rev: P01
Designed: JMM	Date: NOV 2025	EIAR Drawing Identifier: EIAR DRAWING 16.20
Drawn: SM	Scale: @A1 1:200000	File Identifier: TT_Y16112-BT-1A-EGN-XX-DR-LE-18001
Approved: ED	Scale: @A3 1:400000	
Checked: JMM	Sheet: 1 of 1	