



\\GALW-BTP-FD1\Work - Transport\MGT0337 - Ten-T Priority Route Imp - Donegal\Phase 3\ENIAR Drawings\18.0 Landscape and Visual\TT\_MGT0337-RPS-P3-S2-DR-Z-EN1201 Landscape Character Areas & Designations - Section 2.dwg

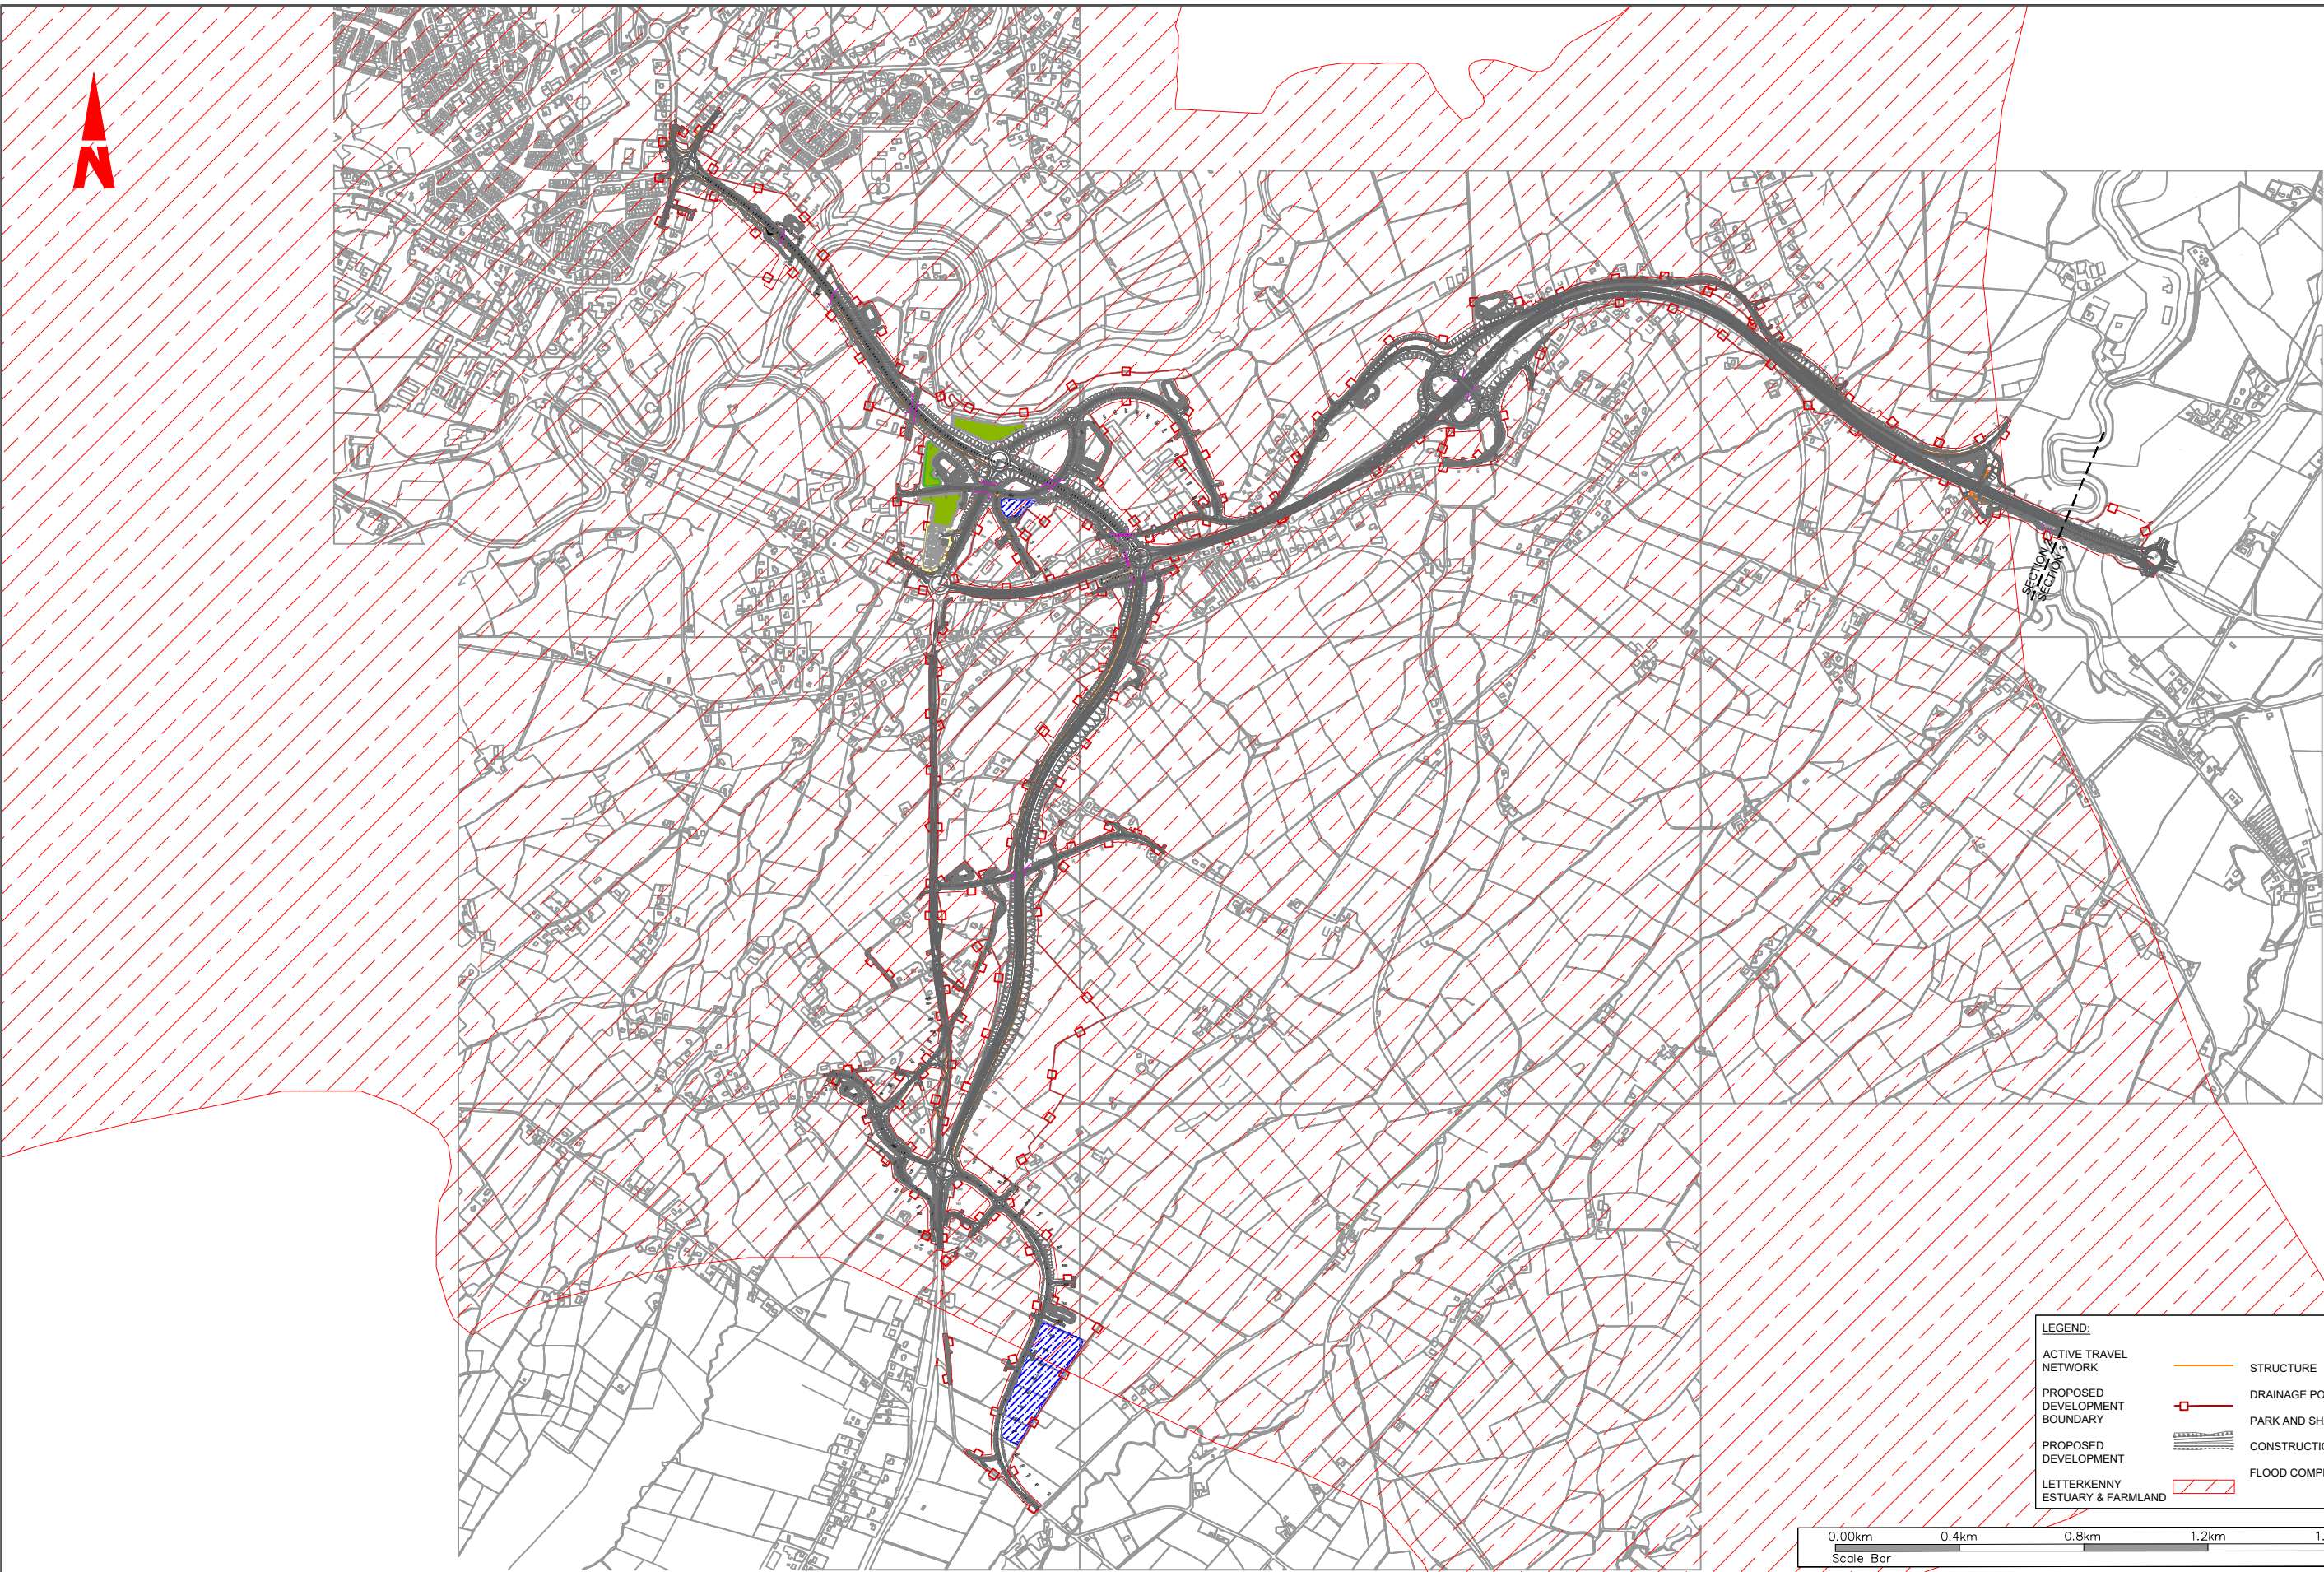

**LEGEND:**

ACTIVE TRAVEL NETWORK		STRUCTURE	
PROPOSED DEVELOPMENT BOUNDARY		DRAINAGE POND	
PROPOSED DEVELOPMENT		PARK AND SHARE / CYCLE SITE	
LETTERKENNY ESTUARY & FARMLAND		CONSTRUCTION COMPOUND	
		FLOOD COMPENSATION AREA	

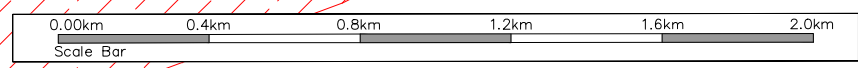

**NOTES**  
 DO NOT SCALE, use figured dimensions only.  
 All levels are referred to Ordnance Survey Datum, Malin Head.  
 This drawing is the property of the Donegal County Council. It is a confidential document and must not be copied, used, or its contents divulged without prior written consent. This document should not be relied on or used in circumstances other than those for which it was originally prepared. RPS / Barry Transportation accepts no responsibility for this document to any other party other than the party by whom it was commissioned.

Rev.	Date	Drawn	Description	Chk'd	Appr.
P01	11.11.25	CD	ISSUE FOR PLANNING	SA	GMcE

Project Title: TEN-T Priority Route Improvement Project, Donegal Section 2 - N56/N13 Letterkenny to Manorcunningham		Status: A3
Drawing Title: Landscape Character Areas/Designations - Section 2		Rev: P01
Designed: SA	Date: NOV 2025	EIAR Drawing Identifier: EIAR DRAWING 18.02
Drawn: CD	Scale @ A1: 1:10000	File Identifier: TT_MGT0337-RPS-P3-S2-DR-Z-EN1201
Approved: GMcE	@ A3: 1:20000	Sheet: 01 of 01
Checked: SA		