



MGALW-BT-F01Work - TransportMGT0337 - Ten-T Priority Route Imp - Donegal18.0 Drawings18.0 Landscape and Visual11 - Landscape Character AreasDesignations - Section 3.dwg

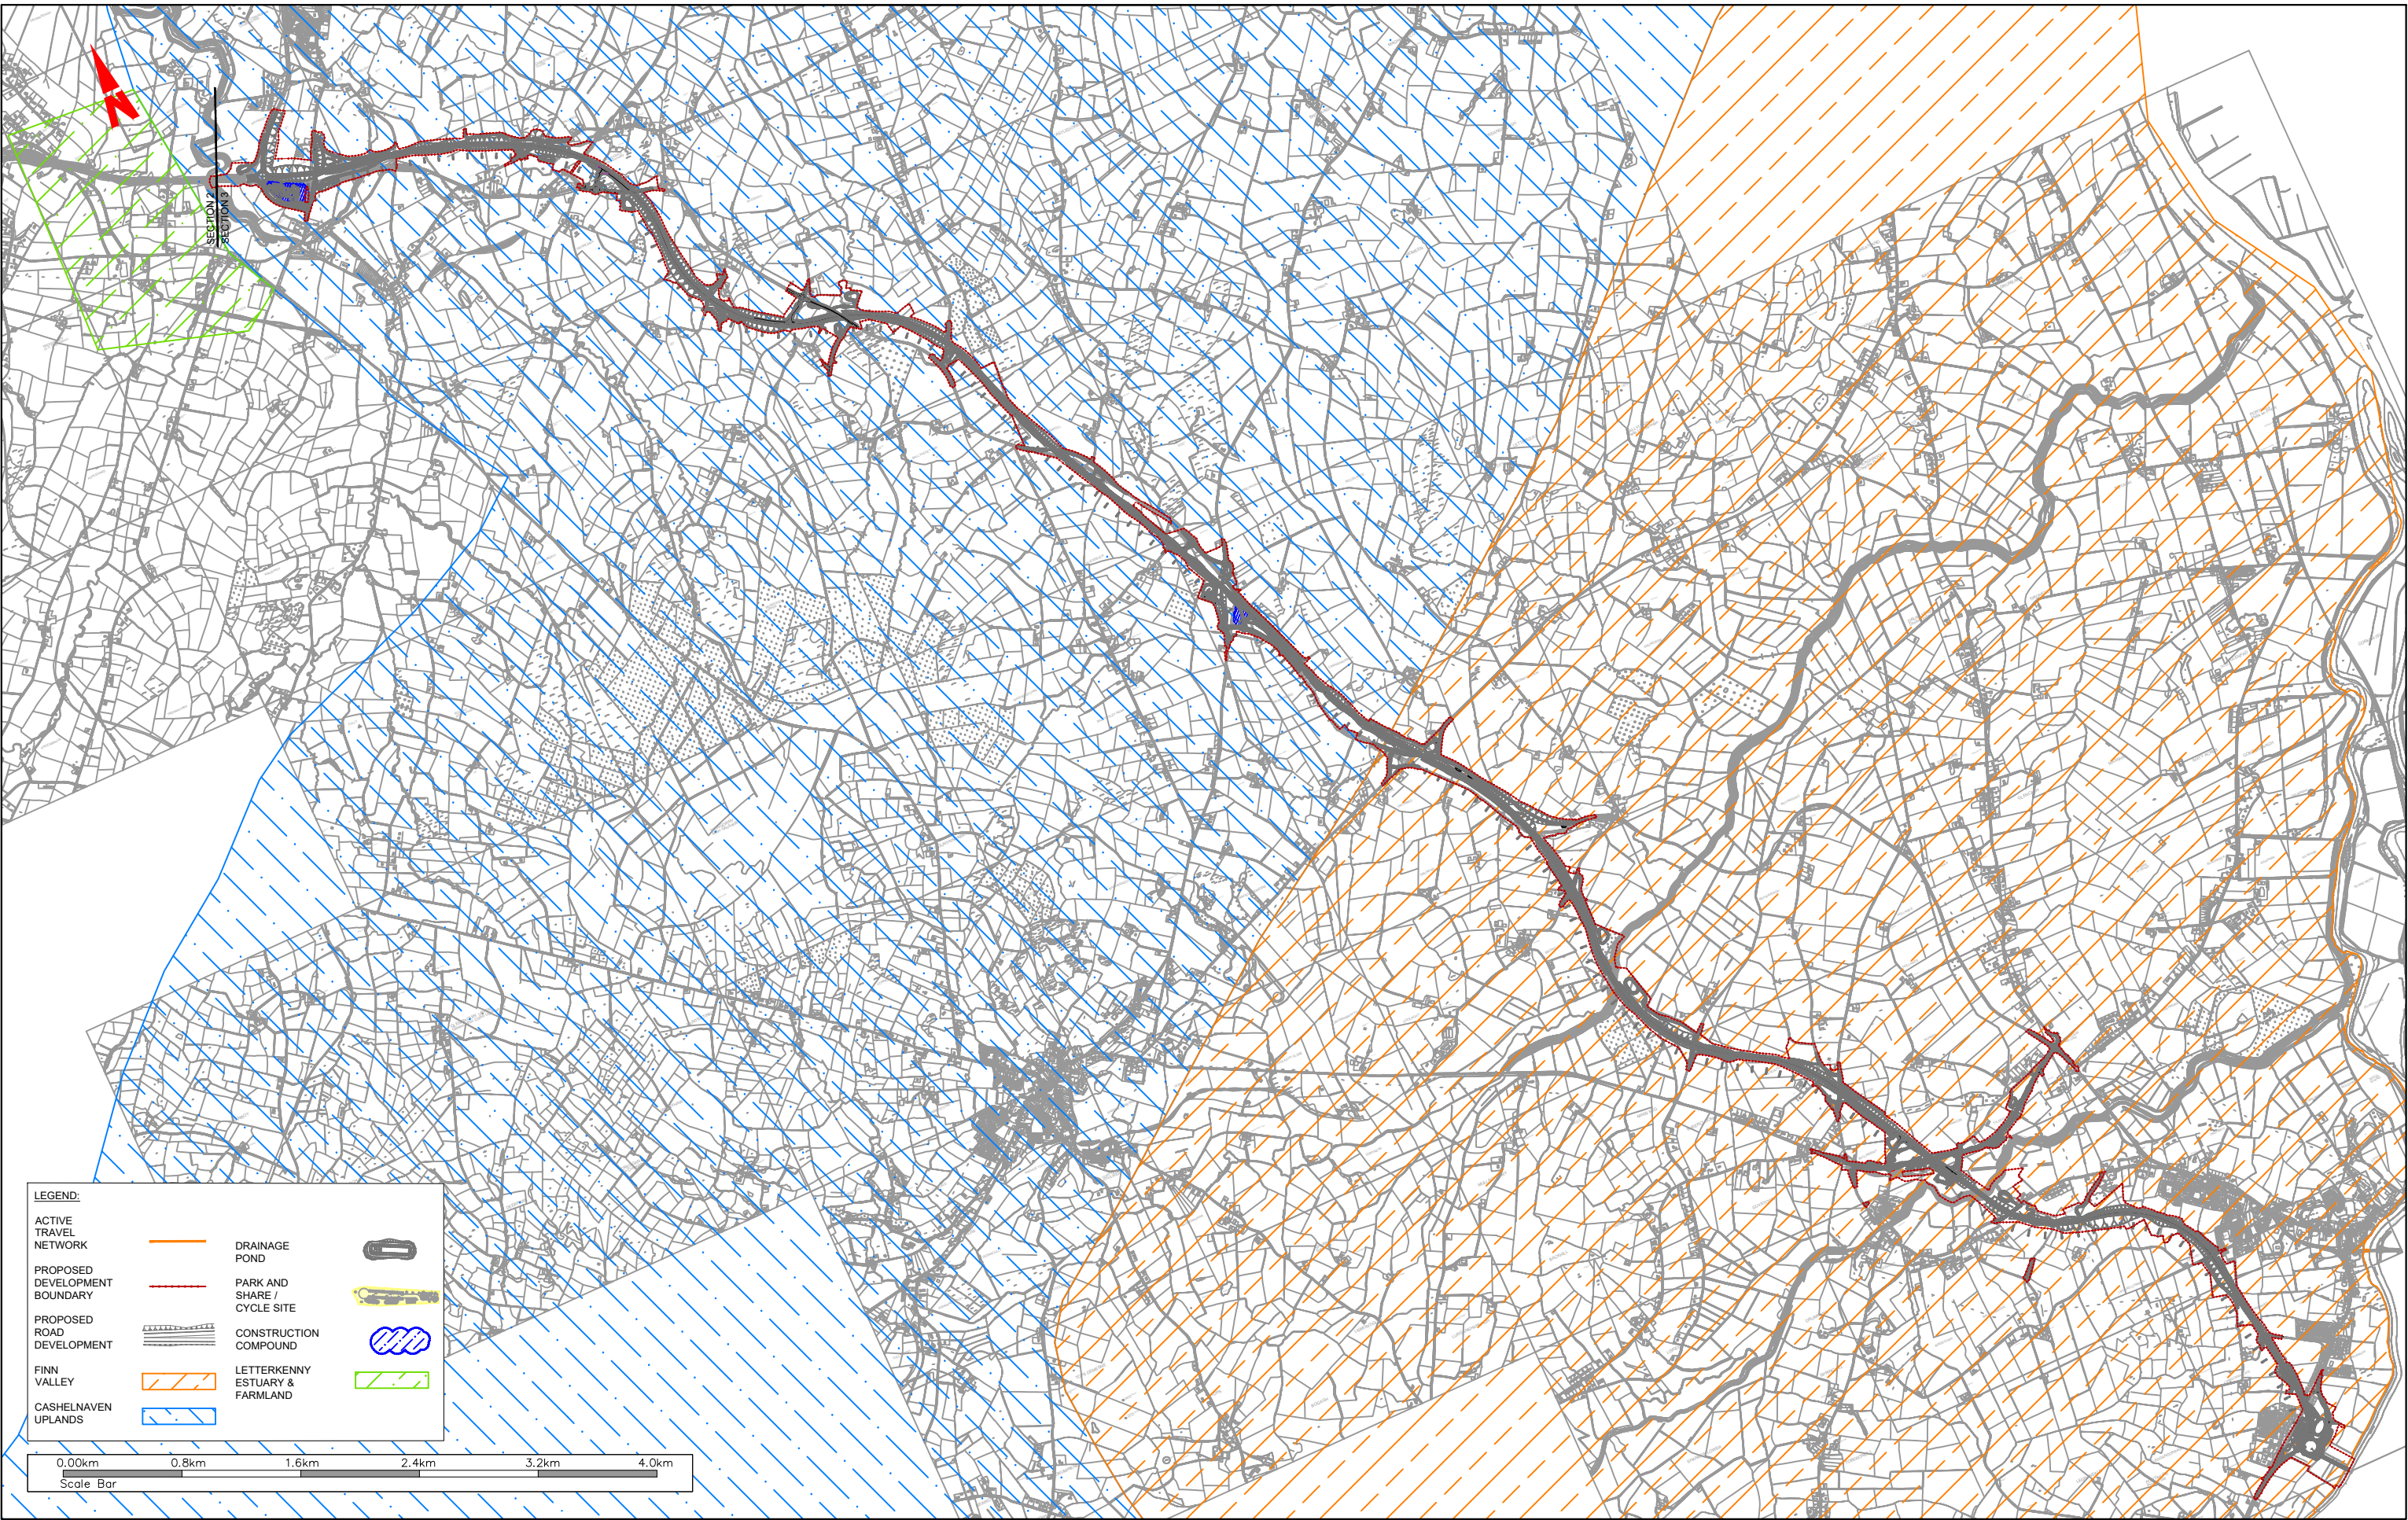

LEGEND:

ACTIVE TRAVEL NETWORK		DRAINAGE POND	
PROPOSED DEVELOPMENT BOUNDARY		PARK AND SHARE / CYCLE SITE	
PROPOSED ROAD DEVELOPMENT		CONSTRUCTION COMPOUND	
FINN VALLEY		LETTERKENNEY ESTUARY & FARMLAND	
CASHELNAVEN UPLANDS			

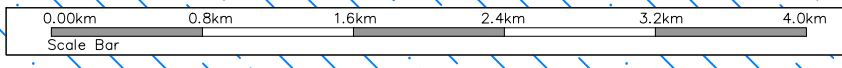

NOTES
 DO NOT SCALE, use figured dimensions only.
 All levels are referred to Ordnance Survey Datum, Main Head.
 This drawing is the property of the Donegal County Council. It is a confidential document and must not be copied, used, or its contents divulged without prior written consent. This document should not be relied on or used in circumstances other than those for which it was originally prepared. RPS / Barry Transportation accepts no responsibility for this document to any other party other than the party by whom it was commissioned.

Rev.	Date	Drawn	Description	Chk'd	Appr.
P01	11.11.25	CD	ISSUE FOR PLANNING	SA	GMCE

Project Title: TEN-T Priority Route Improvement Project, Donegal Section 1 - N15/N13 Ballybofey / Stranorlar Urban Region		Status: A3
Drawing Title: Landscape Character Areas/Designations - Section 3		Rev: P01
Designed: SA	Date: NOV 2025	EIAR Drawing Identifier: EIA DRAWING 18.03
Drawn: CR	Scale @ A1: 1:20000	File Identifier: TT_MGT0337-RPS-P3-S3-DR-Z-EN1201
Approved: GMCE	@ A3: 1:40000	
Checked: SA	Sheet: 01 of 01	