

I:\GALW-BTP-F01\Work - Transport\MGT0337 - Ten-T Priority Route Imp - Donegal\8.0 Drawings\Phase 3\GEITT - MGT0337-RPS-P3-S1-DR-C-GE001 - Section 01 Mainline Plan & Profile.dwg

© Ordnance Survey Ireland. All rights reserved. License number CYAL50441196 © Tailte Éireann - Surveying

NOTES
 DO NOT SCALE, use figured dimensions only.
 All levels are referred to Ordnance Survey Datum, Mean Head.
 This drawing is the property of the Donegal County Council. It is a confidential document and must not be copied, used, or its contents divulged without prior written consent. This document should not be relied on or used in circumstances other than those for which it was originally prepared. RPS / Barry Transportation accepts no responsibility for this document to any other party other than the party by whom it was commissioned.

Rev.	Date	Drawn	Description	Chk'd	Appr.
P01	28.10.25	MC	ISSUE FOR PLANNING	RC	EC

Project Title: TEN-T Priority Route Improvement Project, Donegal Section 1 - N15/N13 Ballybofey / Stranorlar Urban Region

Drawing Title: PROPOSED ROAD DEVELOPMENT MAINLINE PLAN & PROFILE



Status: A3

Rev: P01

Designed: PS
 Drawn: MC
 Approved: EC
 Checked: RC

Date: OCT 2025
 Scale @ A1: As Shown
 @ A3: As Shown
 Sheet: 02 of 07

EIAR Drawing Identifier: EIAR DRAWING 4.4
 File Identifier: TT_MGT0337-RPS-P3-S1-DR-C-GE0001

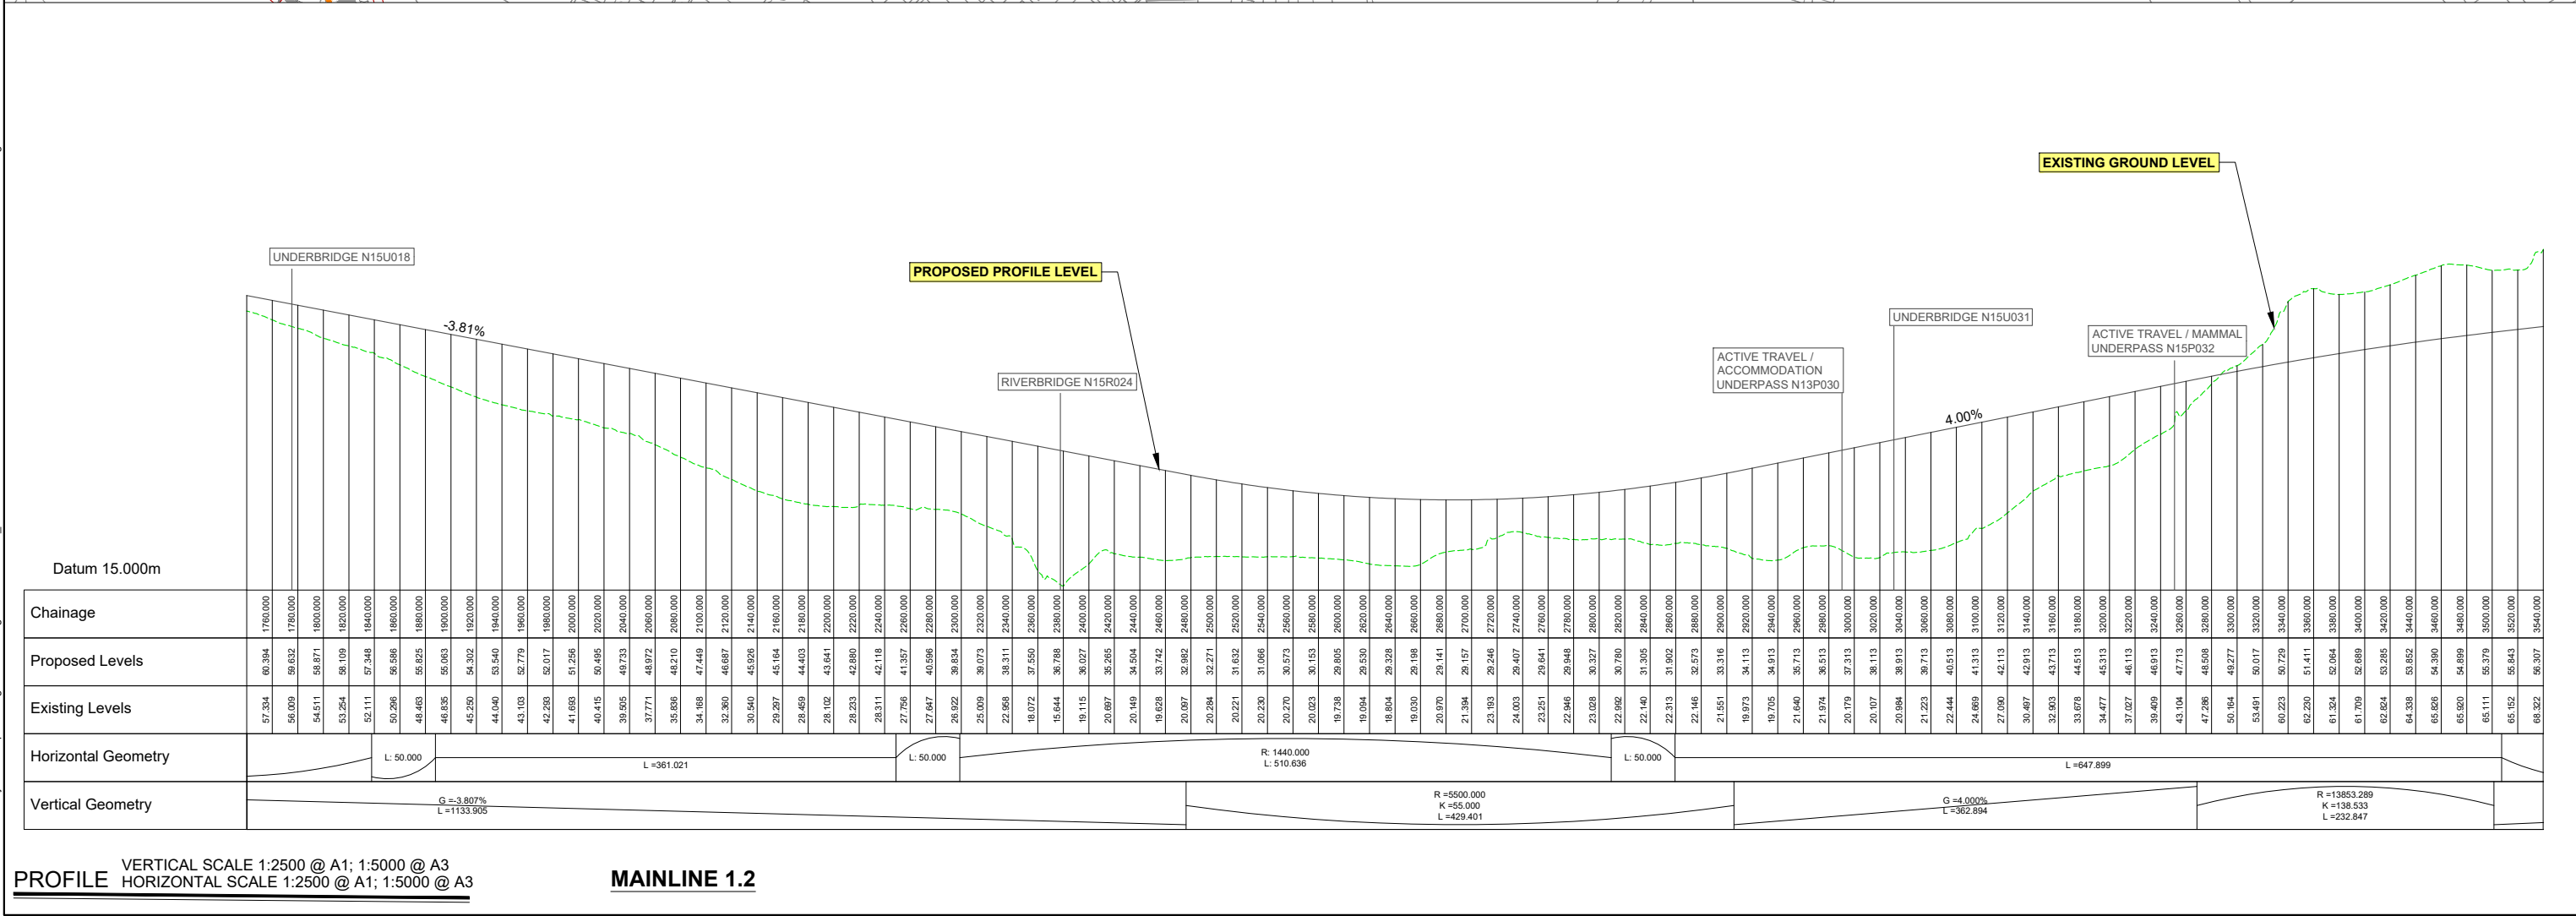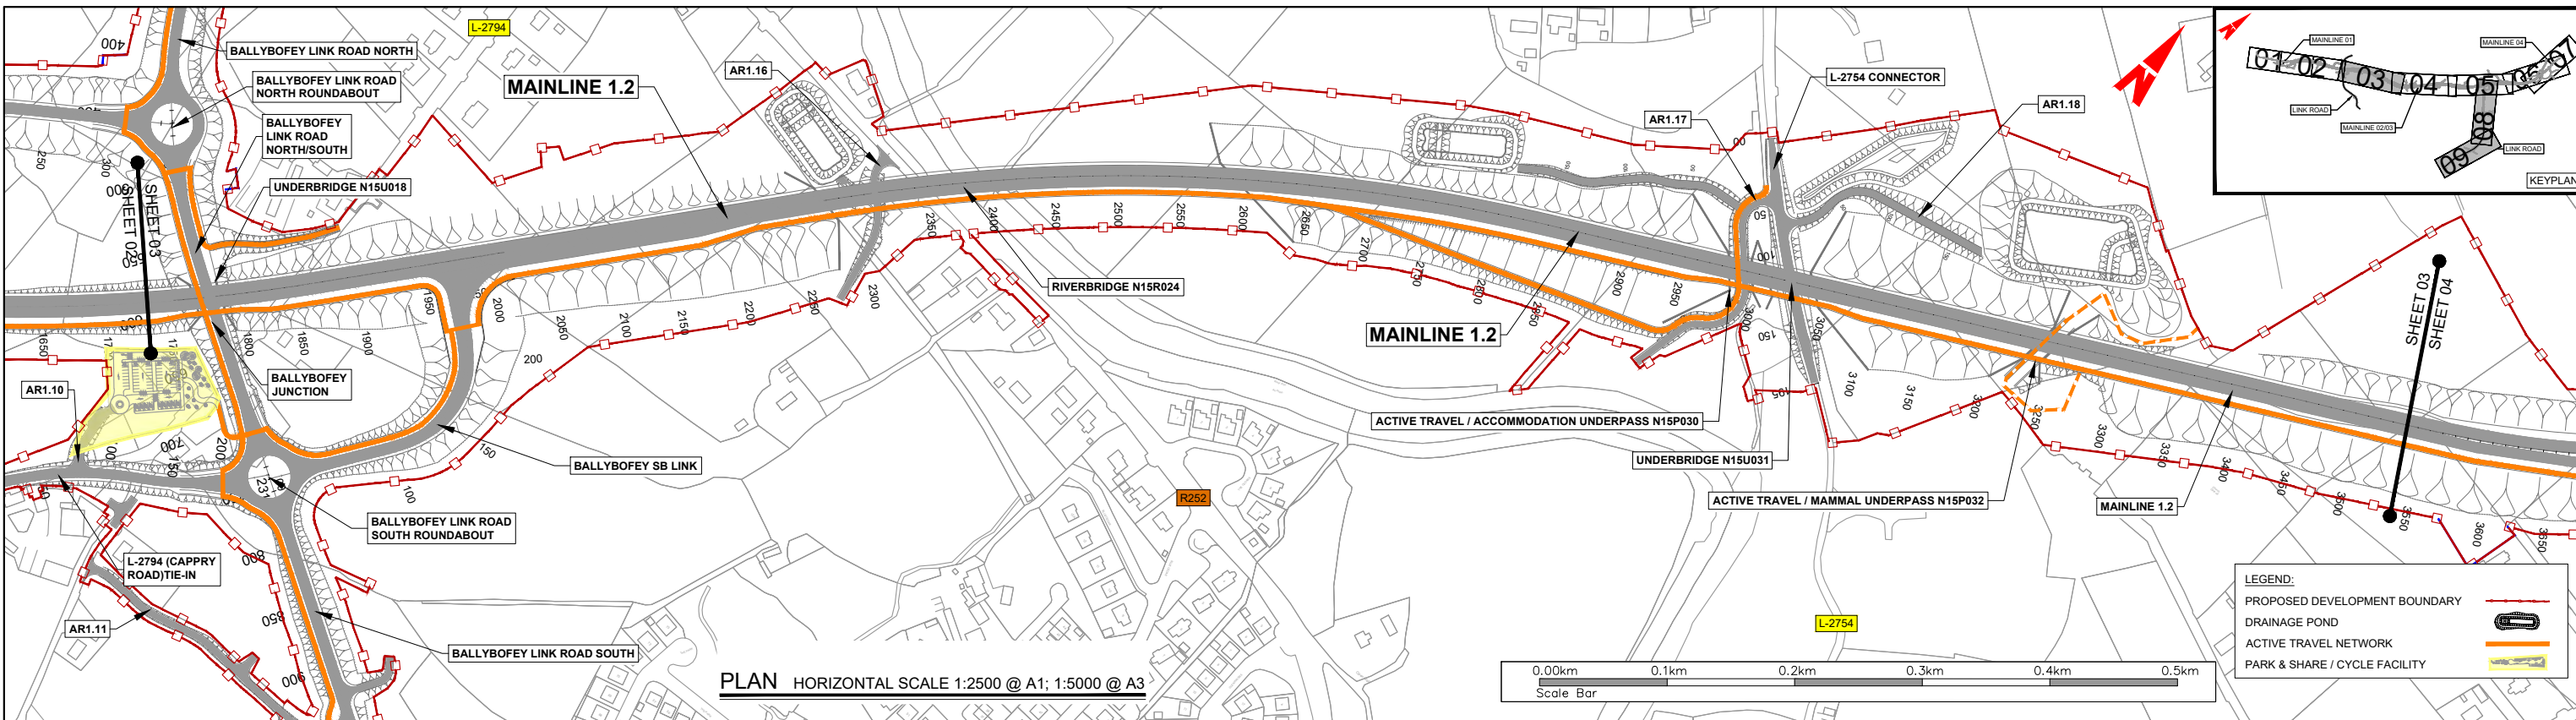

VERTICAL SCALE 1:2500 @ A1; 1:5000 @ A3
PROFILE HORIZONTAL SCALE 1:2500 @ A1; 1:5000 @ A3

Donegal
Comhairle Contae Dhún na nGall
 Donegal County Council

RPS BARRY
 TRANSPORTATION

NOTES
 DO NOT SCALE, use figured dimensions only.
 All levels are referred to Ordnance Survey Datum, Main Head.
 This drawing is the property of the Donegal County Council. It is a confidential document and must not be copied, used, or its contents divulged without prior written consent. This document should not be relied on or used in circumstances other than those for which it was originally prepared. RPS / Barry Transportation accepts no responsibility for this document to any other party other than the party by whom it was commissioned.

Rev.	Date	Drawn	Description	Chk'd	Appr.
P01	28.10.25	MC	ISSUE FOR PLANNING	RC	EC

Project Title: TEN-T Priority Route Improvement Project, Donegal Section 1 - N15/N13 Ballybofey / Stranorlar Urban Region

Drawing Title: PROPOSED ROAD DEVELOPMENT MAINLINE PLAN & PROFILE



Status: A3

Designed: PS
Drawn: MC
Approved: EC
Checked: RC

Date: OCT 2025
Scale @ A1: As Shown
@ A3: As Shown
Sheet: 03 of 07

EIAR Drawing Identifier: EIAR DRAWING 4.4
File Identifier: TT_MGT0337-RPS-P3-S1-DR-C-GE0001

Rev: P01

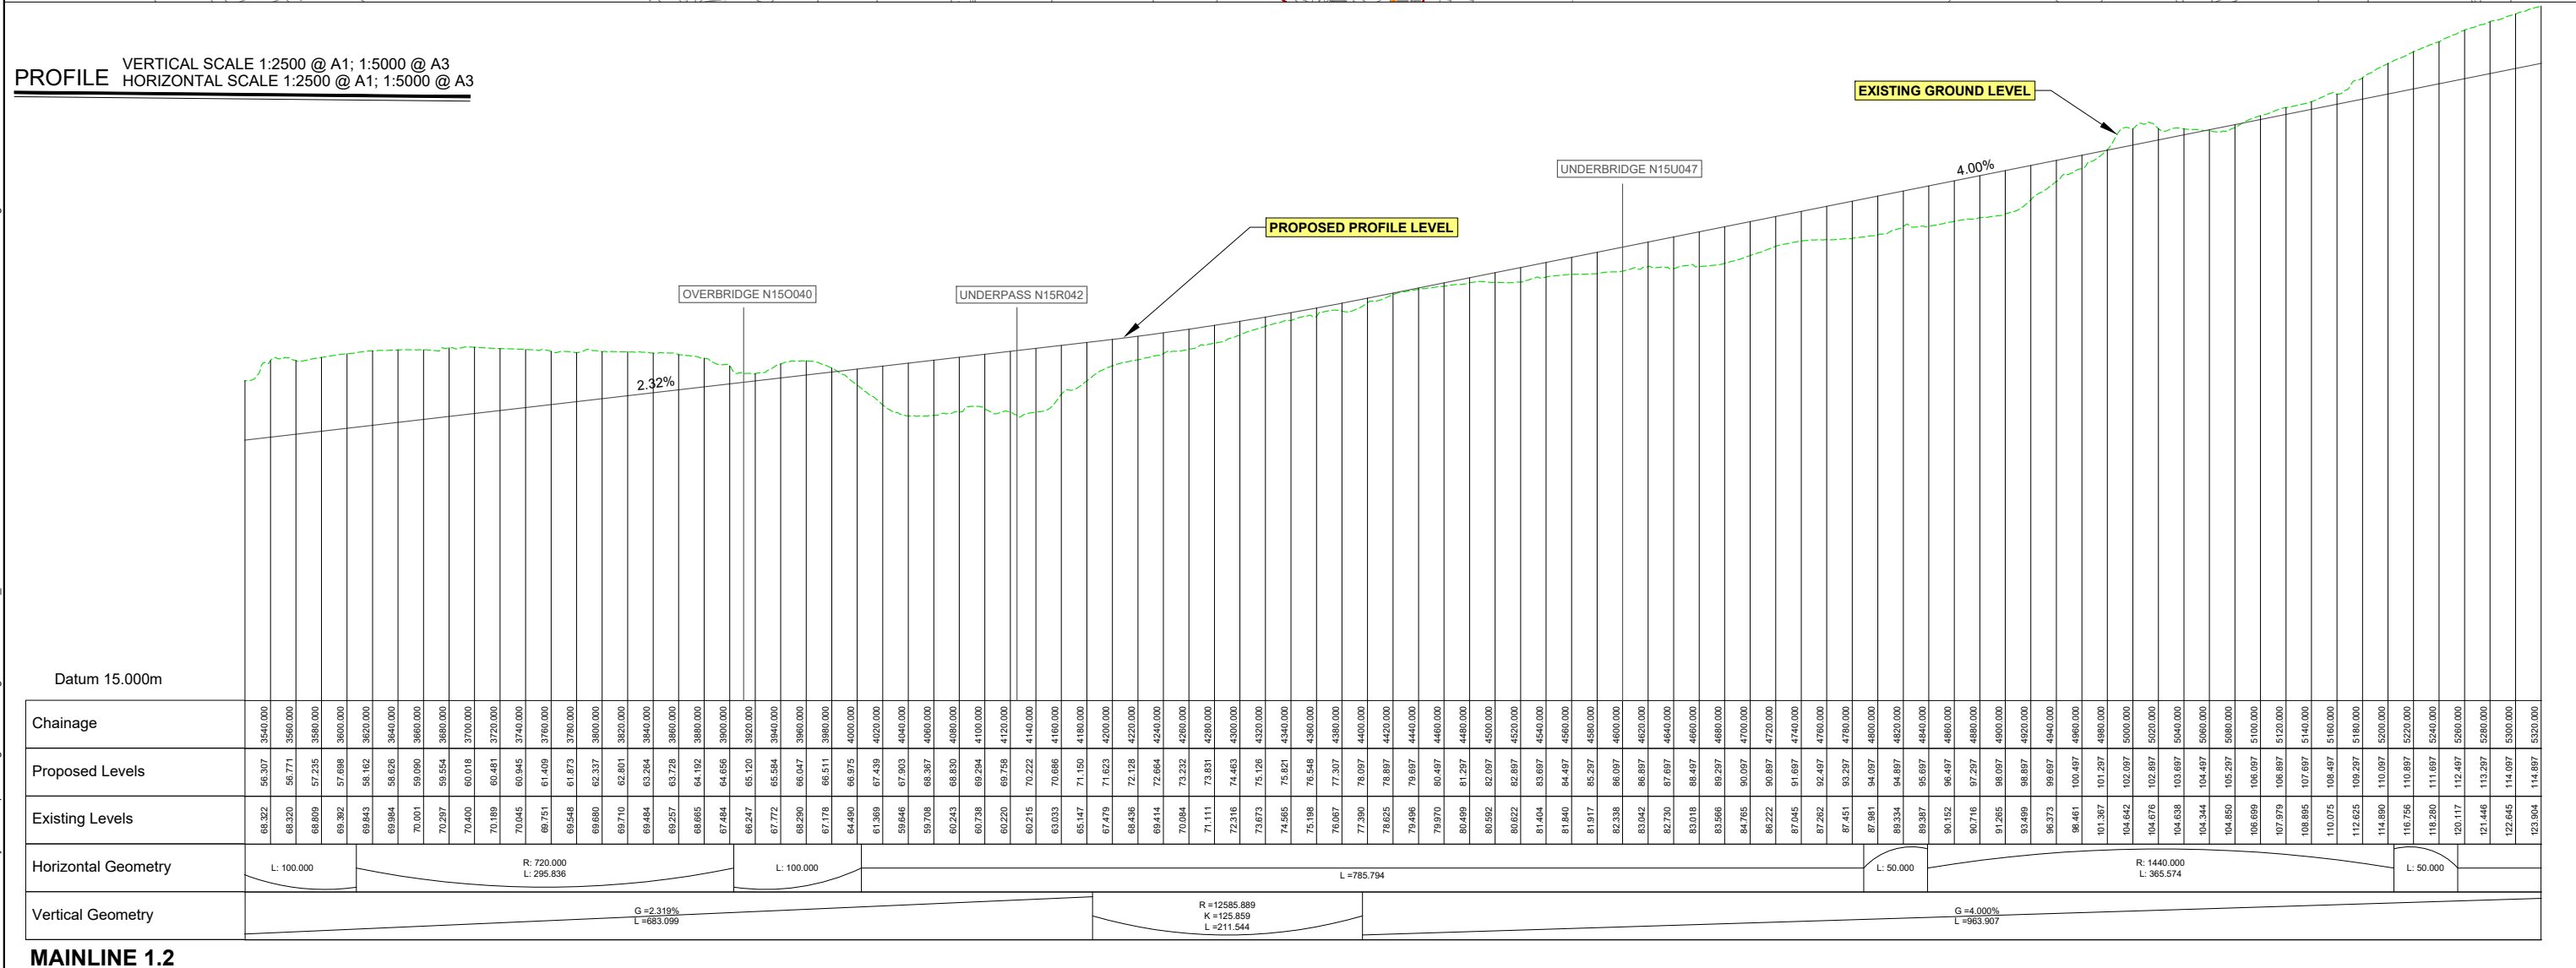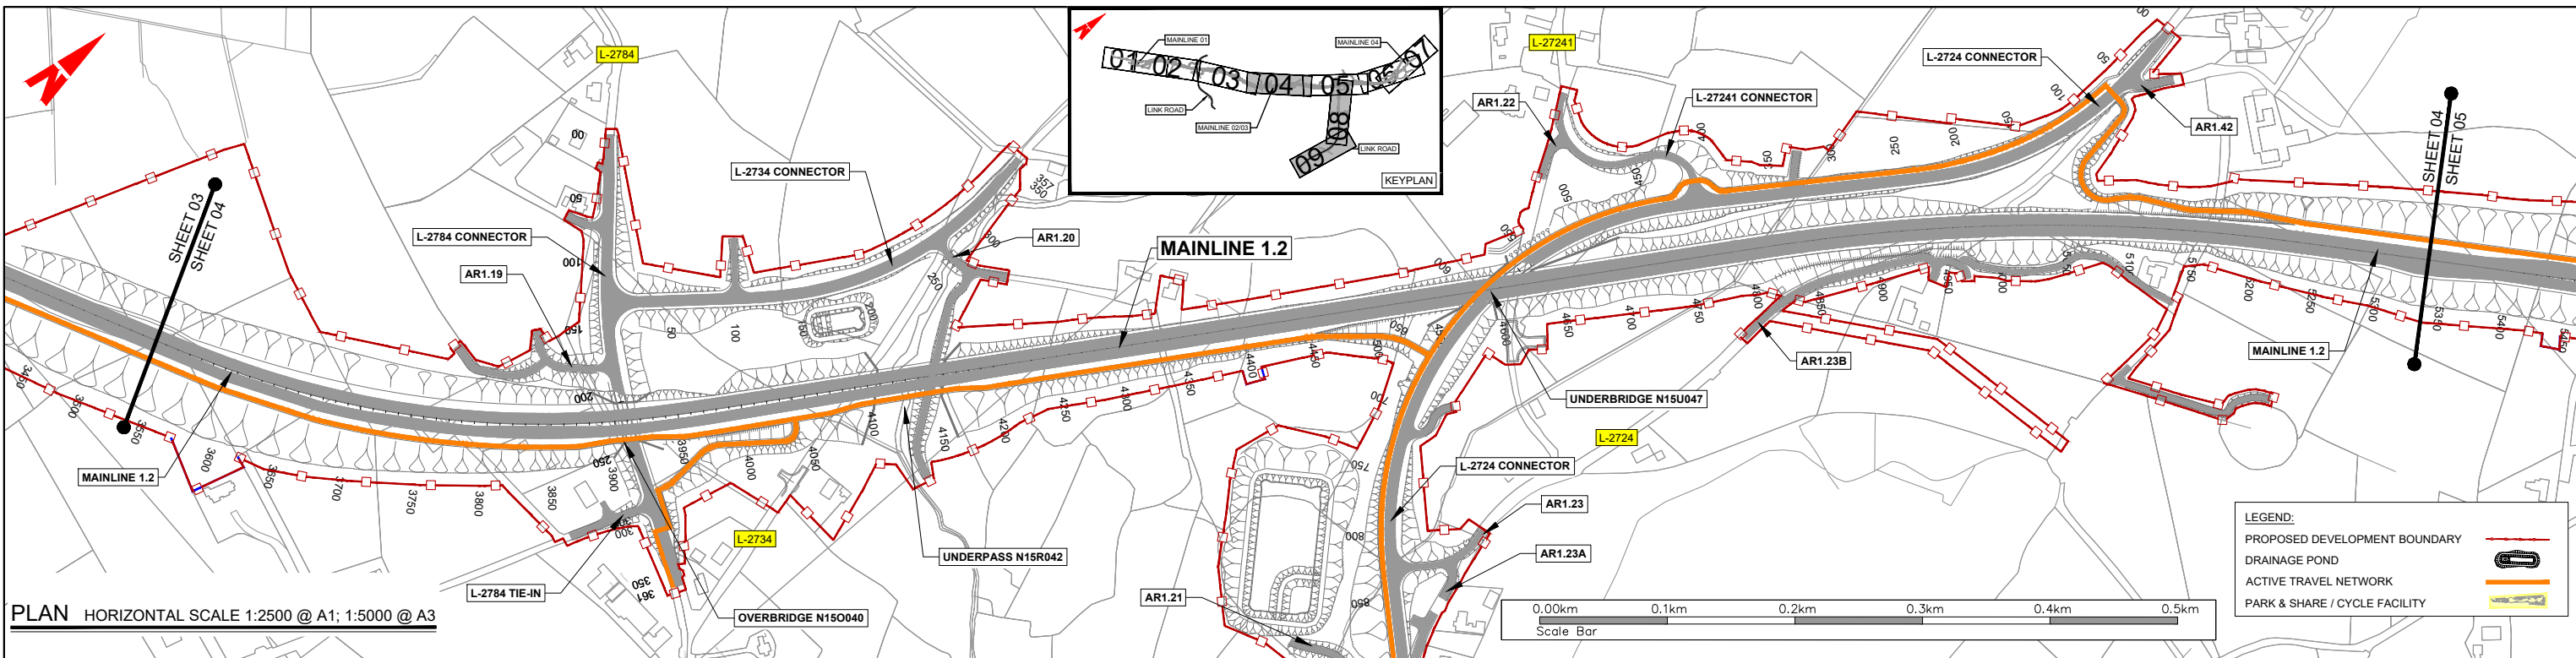

NOTES

DO NOT SCALE, use figured dimensions only.

All levels are referred to Ordnance Survey Datum, Main Head.

This drawing is the property of the Donegal County Council. It is a confidential document and must not be copied, used, or its contents divulged without prior written consent. This document should not be relied on or used in circumstances other than those for which it was originally prepared. RPS / Barry Transportation accepts no responsibility for this document to any other party other than the party by whom it was commissioned.

Rev.	Date	Drawn	Description	Chk'd	Appr.
P01	28.10.25	MC	ISSUE FOR PLANNING	RC	EC

Project Title: TEN-T Priority Route Improvement Project, Donegal Section 1 - N15/N13 Ballybofey / Stranorlar Urban Region

Drawing Title: PROPOSED ROAD DEVELOPMENT MAINLINE PLAN & PROFILE

Status: A3

Rev: P01



Designed: PS **Date:** OCT 2025 **EIAR Drawing Identifier:** EIAR DRAWING 4.4

Drawn: MC **Scale @ A1:** As Shown **File Identifier:** TT_MGT0337-RPS-P3-S1-DR-C-GE0001

Approved: EC **@ A3:** As Shown

Checked: RC **Sheet:** 04 of 07



IGALW-BTP-F01/Work - Transport/MGT0337 - Ten-T Priority Route Imp - Donegal/Phase 3/GEIT - MGT0337-RPS-P3-S1-DR-C-GE0001 Section 01 Mainline Plan & Profile.dwg

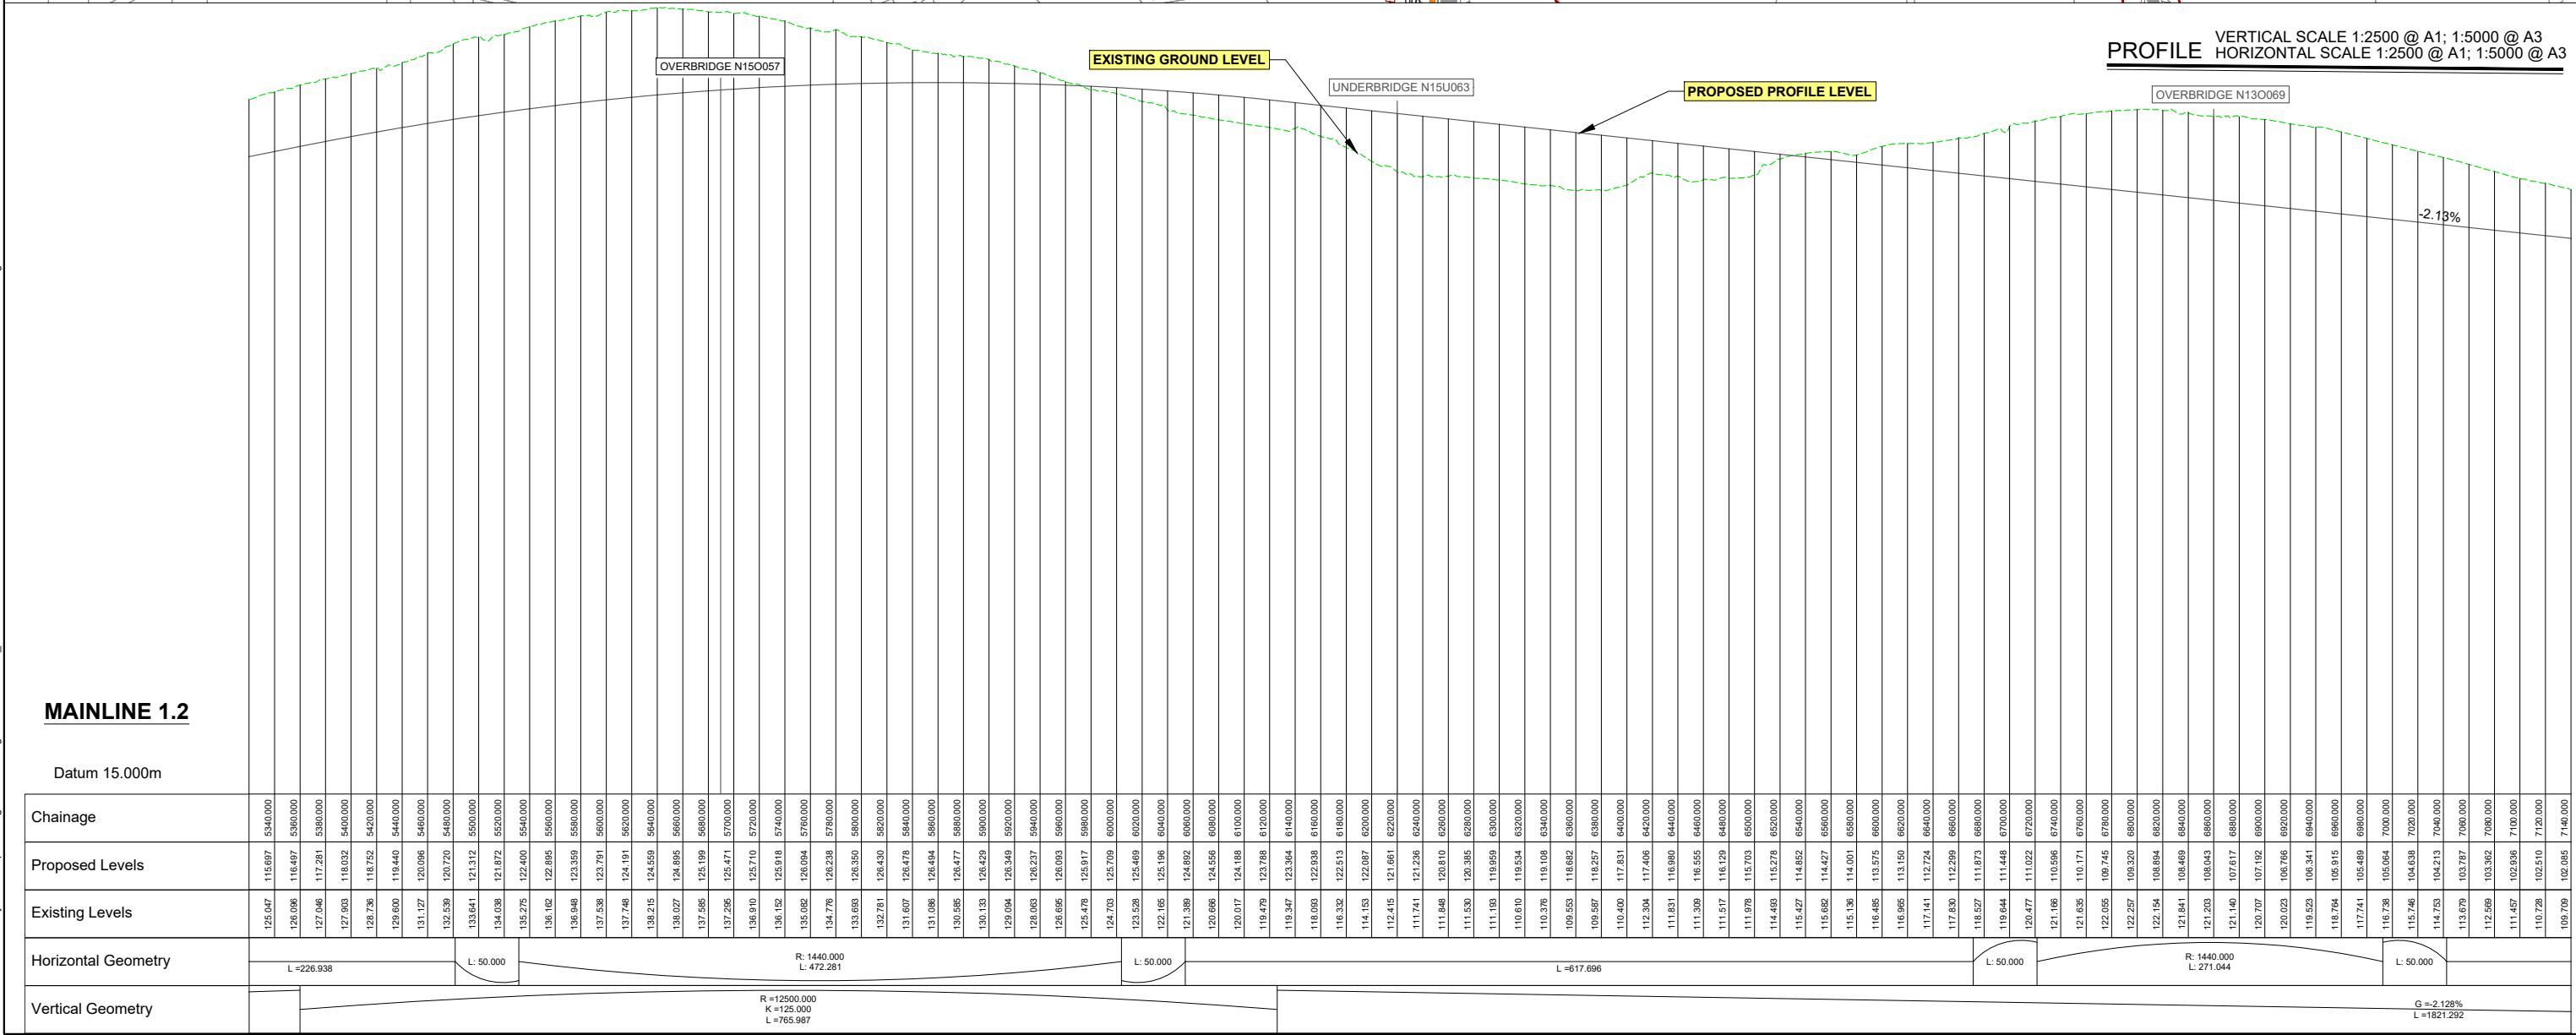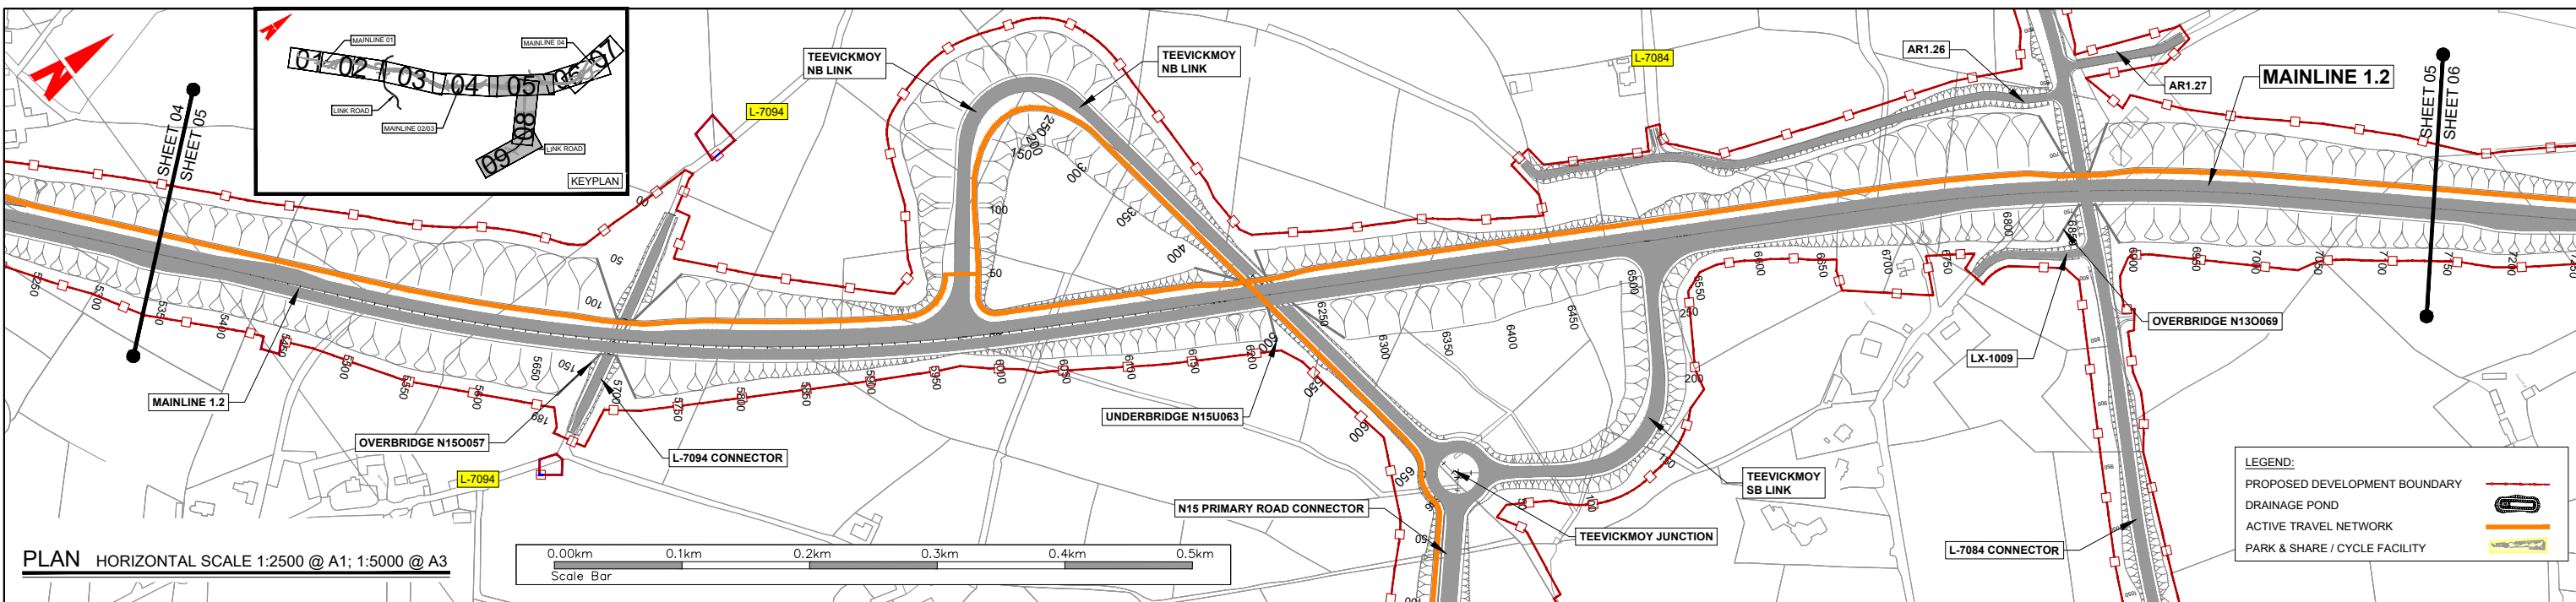

NOTES
 DO NOT SCALE, use figured dimensions only.
 All levels are referred to Ordnance Survey Datum, Main Head.
 This drawing is the property of the Donegal County Council. It is a confidential document and must not be copied, used, or its contents divulged without prior written consent. This document should not be relied on or used in circumstances other than those for which it was originally prepared. RPS / Barry Transportation accepts no responsibility for this document to any other party other than the party by whom it was commissioned.

Rev.	Date	Drawn	Description	Chk'd	Appr.
P01	28.10.25	MC	ISSUE FOR PLANNING	RC	EC

Project Title: TEN-T Priority Route Improvement Project, Donegal Section 1 - N15/N13 Ballybofey / Stranorlar Urban Region		Status: A3
Drawing Title: PROPOSED ROAD DEVELOPMENT MAINLINE PLAN & PROFILE		Rev: P01
Designed: PS	Date: OCT 2025	EIAR Drawing Identifier: TT_MGT0337-RPS-P3-S1-DR-C-GE0001
Drawn: MC	Scale @ A1: As Shown	File Identifier: TT_MGT0337-RPS-P3-S1-DR-C-GE0001
Approved: EC	@ A3: As Shown	
Checked: RC	Sheet: 05 of 07	

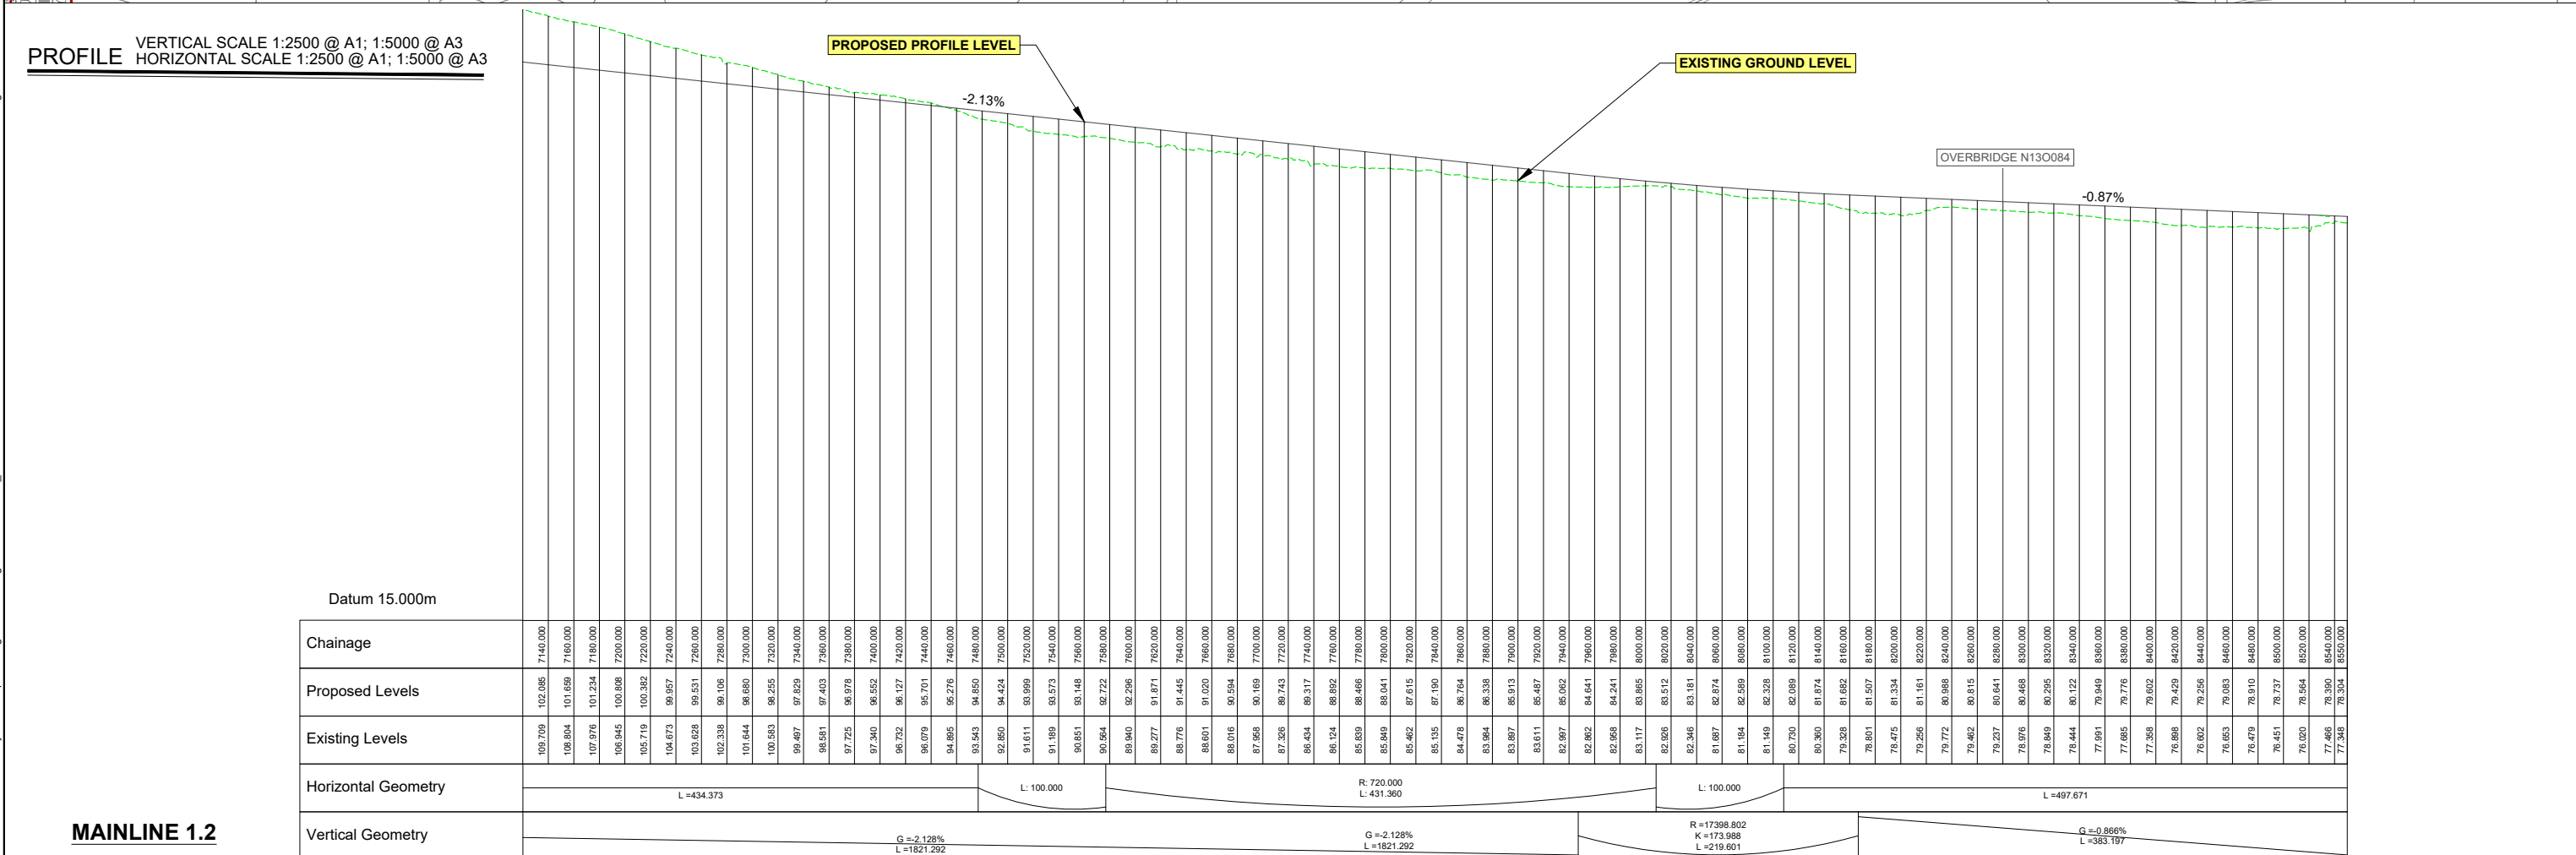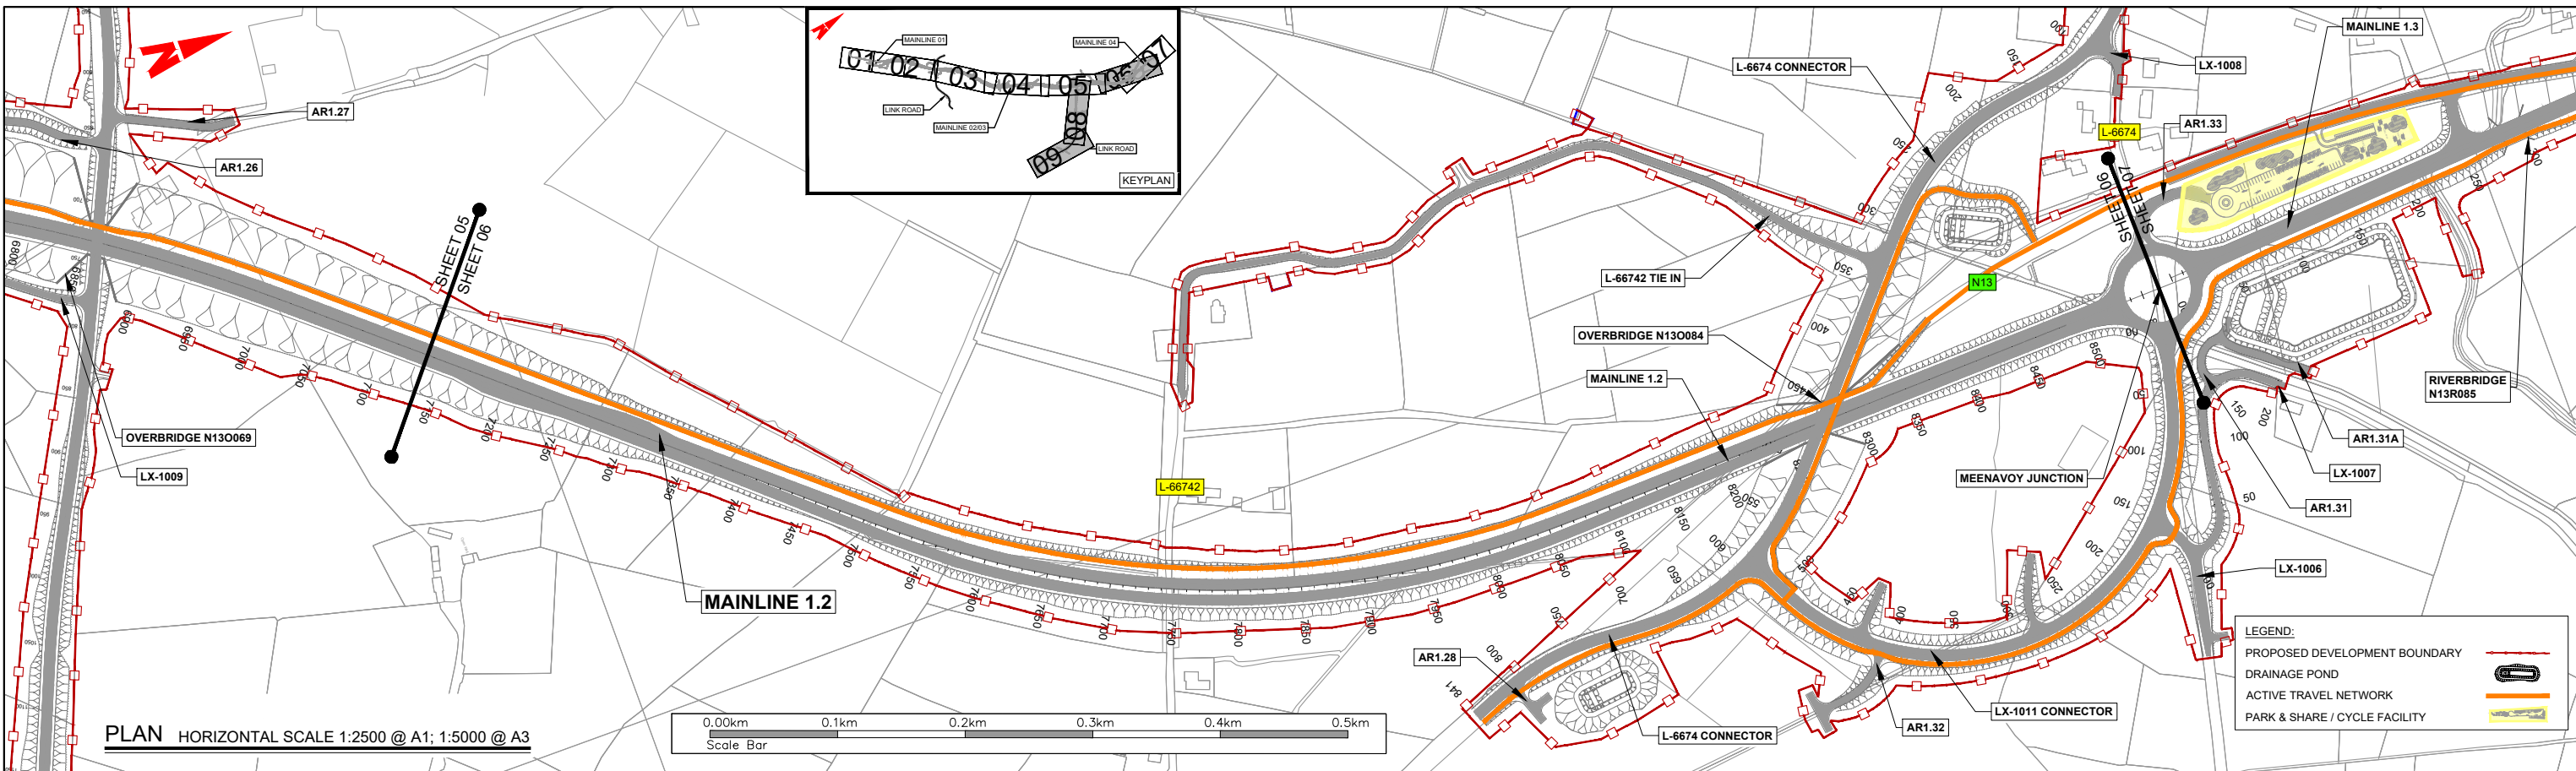

I:\GALW-BTP-F01\Work - Transport\MGT0337 - Ten-T Priority Route Imp - Donegal\8.0 Drawings\Phase 3\GEIT - MG0337-RPS-P3-S1-DR-C-GE001 Section 01 Mainline Plan & Profile.dwg

TII **Donegal** **Riátas na hÉireann** **Tionscail Éireann 2040**

Donegal **Comhairle Contae Dhún na nGall** **Donegal County Council**

RPS BARRY **TRANSPORTATION**

NOTES
 DO NOT SCALE, use figured dimensions only.
 All levels are referred to Ordnance Survey Datum, Main Head.
 This drawing is the property of the Donegal County Council. It is a confidential document and must not be copied, used, or its contents divulged without prior written consent. This document should not be relied on or used in circumstances other than those for which it was originally prepared. RPS / Barry Transportation accepts no responsibility for this document to any other party other than the party by whom it was commissioned.

Rev.	Date	Drawn	Description	Chk'd	Appr.
P01	28.10.25	MC	ISSUE FOR PLANNING	RC	EC

Project Title: TEN-T Priority Route Improvement Project, Donegal Section 1 - N15/N13 Ballybofey / Stranorlar Urban Region

Drawing Title: PROPOSED ROAD DEVELOPMENT MAINLINE PLAN & PROFILE



Status: A3

Designed: PS **Date:** OCT 2025 **EIAR Drawing Identifier:** EIAR DRAWING 4.4


Drawn: MC **Scale @ A1:** As Shown **File Identifier:** TT_MGT0337-RPS-P3-S1-DR-C-GE0001

Approved: EC **@ A3:** As Shown

Checked: RC **Sheet:** 06 of 07

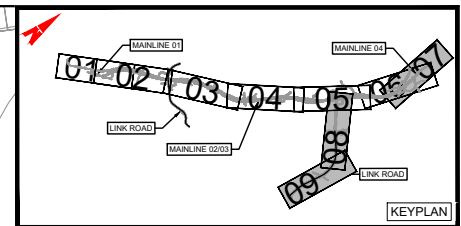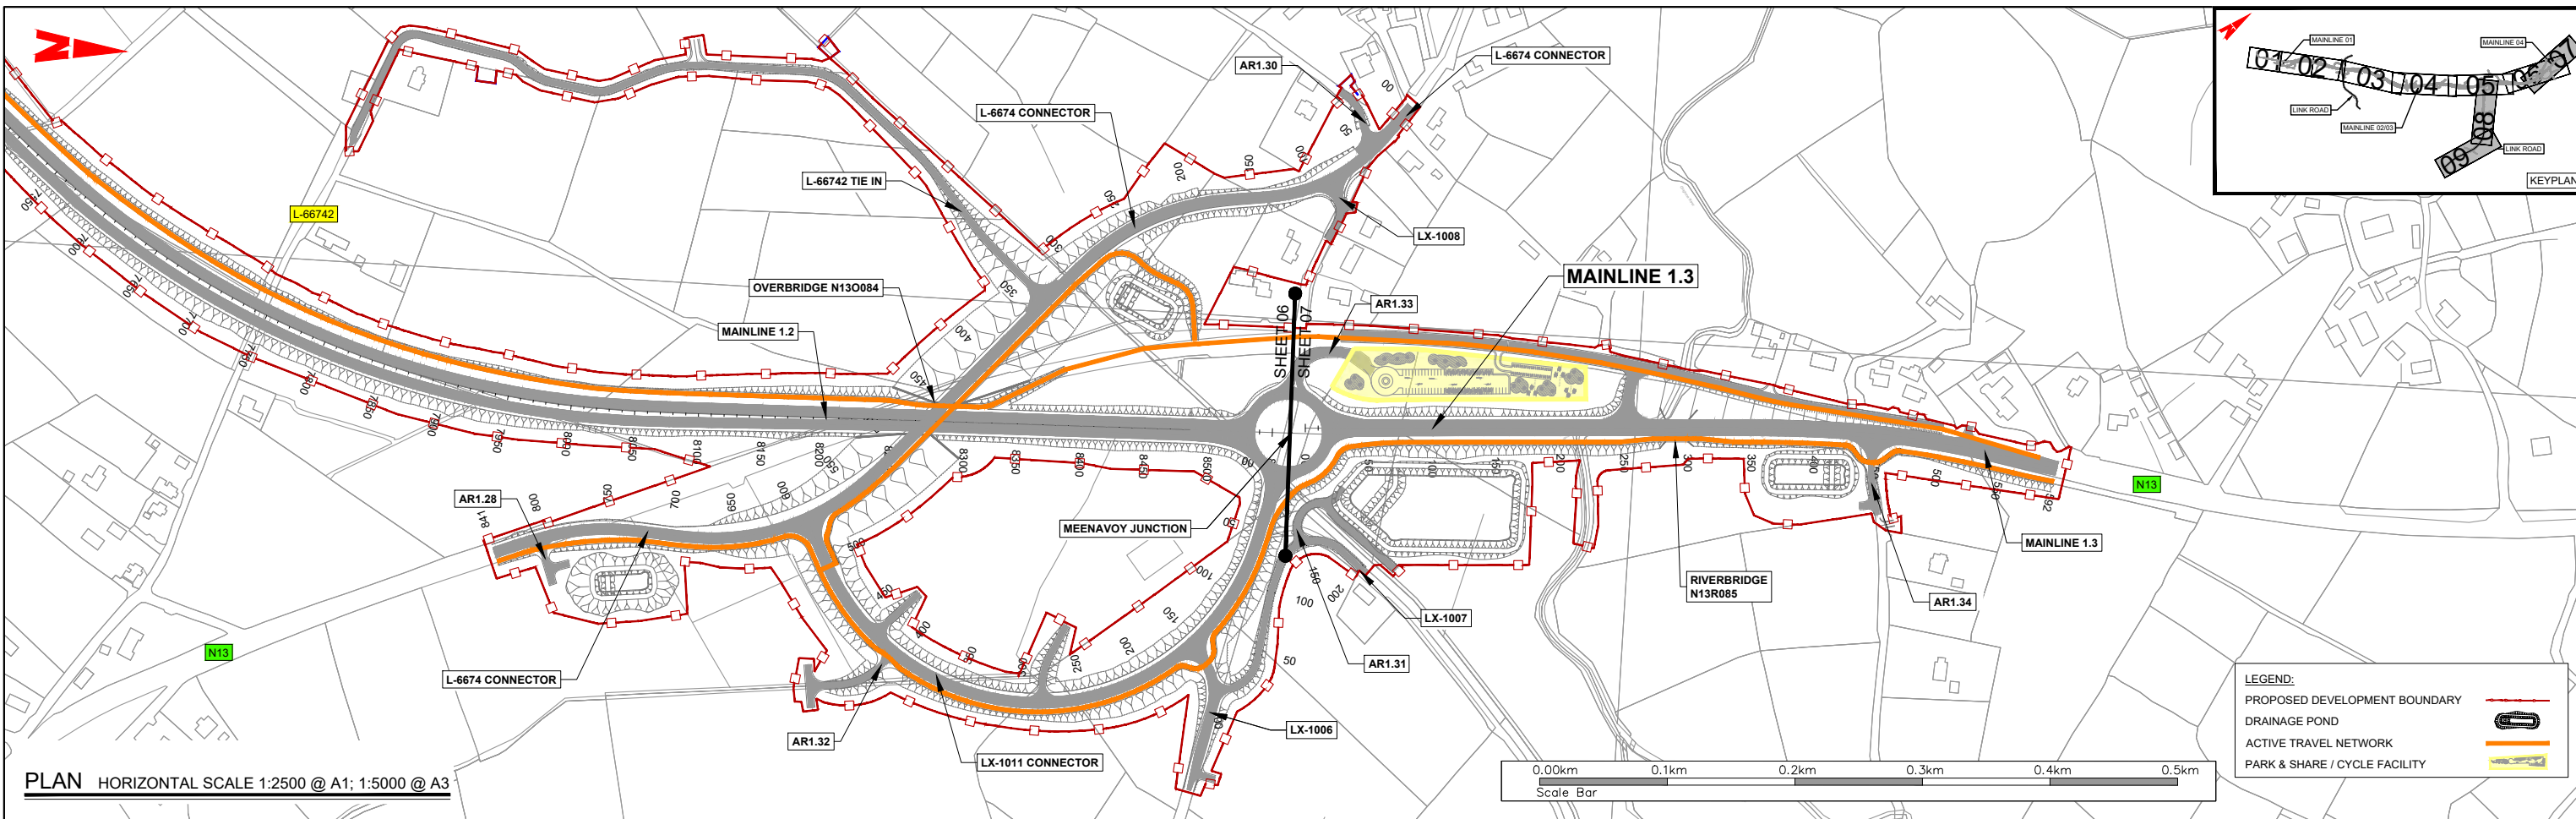

PROFILE VERTICAL SCALE 1:2500 @ A1; 1:5000 @ A3
 HORIZONTAL SCALE 1:2500 @ A1; 1:5000 @ A3

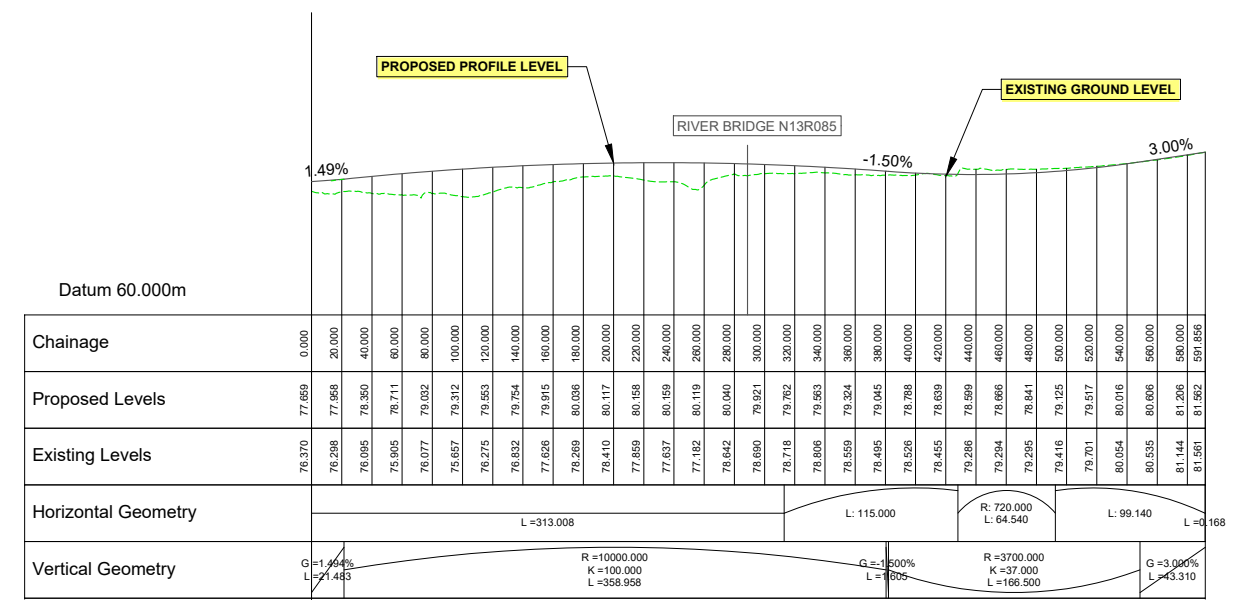

MAINLINE 1.3

I:\GAL-W-BT-P-F01\Work - Donegal\8.0 Drawings\Phase 3\GEITT - MGT0337-RPS-P3-S1-DR-C-GE001 Section 01 Mainline Plan & Profile.dwg

TII **Riádas na hÉireann** **Tionscaldal Éireann**
 Transport Infrastructure Ireland **Project Ireland**
 Government of Ireland **2040**
 Co-financed by the Connecting Europe Facility of the European Union

Donegal NRO **Comhairle Contae Dhún na nGall**
 Donegal County Council

RPS BARRY
 TRANSPORTATION

NOTES
 DO NOT SCALE, use figured dimensions only.
 All levels are referred to Ordnance Survey Datum, Malin Head.
 This drawing is the property of the Donegal County Council. It is a confidential document and must not be copied, used, or its contents divulged without prior written consent. This document should not be relied on or used in circumstances other than those for which it was originally prepared. RPS / Barry Transportation accepts no responsibility for this document to any other party other than the party by whom it was commissioned.

Rev.	Date	Drawn	Description	Chk'd	Appr.
P01	28.10.25	MC	ISSUE FOR PLANNING	RC	EC

Project Title: TEN-T Priority Route Improvement Project, Donegal Section 1 - N15/N13 Ballybofey / Stranorlar Urban Region

Drawing Title: PROPOSED ROAD DEVELOPMENT MAINLINE PLAN & PROFILE

Status: A3

Designed: PS **Date:** OCT 2025 **EIAR Drawing Identifier:** EIAR DRAWING 4.4

Drawn: MC **Scale @ A1:** As Shown **@ A3:** As Shown **File Identifier:** TT_MGT0337-RPS-P3-S1-DR-C-GE0001

Approved: EC **Sheet:** 07 of 07

Checked: RC