

BALLYBOFEY LINK ROAD

VERTICAL SCALE 1:500 @ A1; 1:1000 @ A3
 HORIZONTAL SCALE 1:2500 @ A1; 1:5000 @ A3

BALLYBOFEY LINK ROAD NORTH/SOUTH

NOTES
 DO NOT SCALE, use figured dimensions only.
 All levels are referred to Ordnance Survey Datum, Main Head.
 This drawing is the property of the Donegal County Council. It is a confidential document and must not be copied, used, or its contents divulged without prior written consent. This document should not be relied on or used in circumstances other than those for which it was originally prepared. RPS / Barry Transportation accepts no responsibility for this document to any other party other than the party by whom it was commissioned.

Rev.	Date	Drawn	Description	Chk'd	Appr.
P01	28.10.25	MC	ISSUE FOR PLANNING	RC	EC

Project Title: TEN-T Priority Route Improvement Project, Donegal Section 1 - N15/N13 Ballybofey / Stranorlar Urban Region

Drawing Title: PROPOSED ROAD DEVELOPMENT LINK ROAD PLAN & PROFILES



Status: A3

Designed: PS Date: OCT 2025
 Drawn: MC Scale @ A1: As Shown
 Approved: EC @ A3: As Shown
 Checked: RC Sheet: 01 of 04

EIAR Drawing Identifier: EIAR DRAWING 4.10
 File Identifier: TT_MGT0337-RPS-P3-S1-DR-C-LR0001

Rev: P01

©Ordnance Survey Ireland. All rights reserved. License number CYAL50441196 ©Taitte Éireann - Surveying

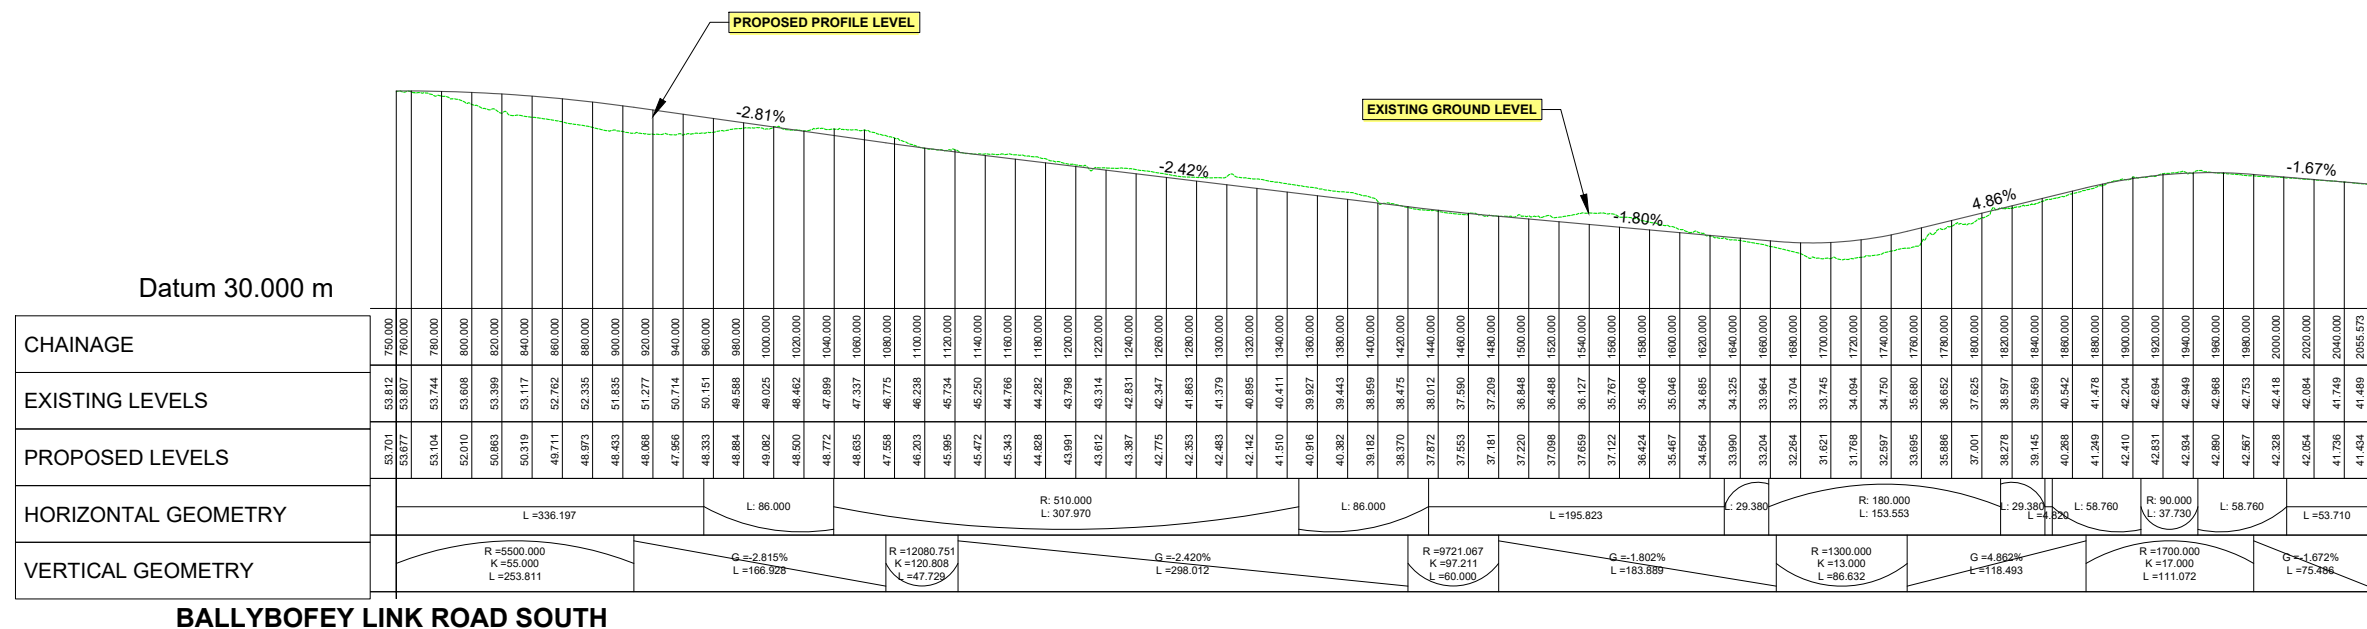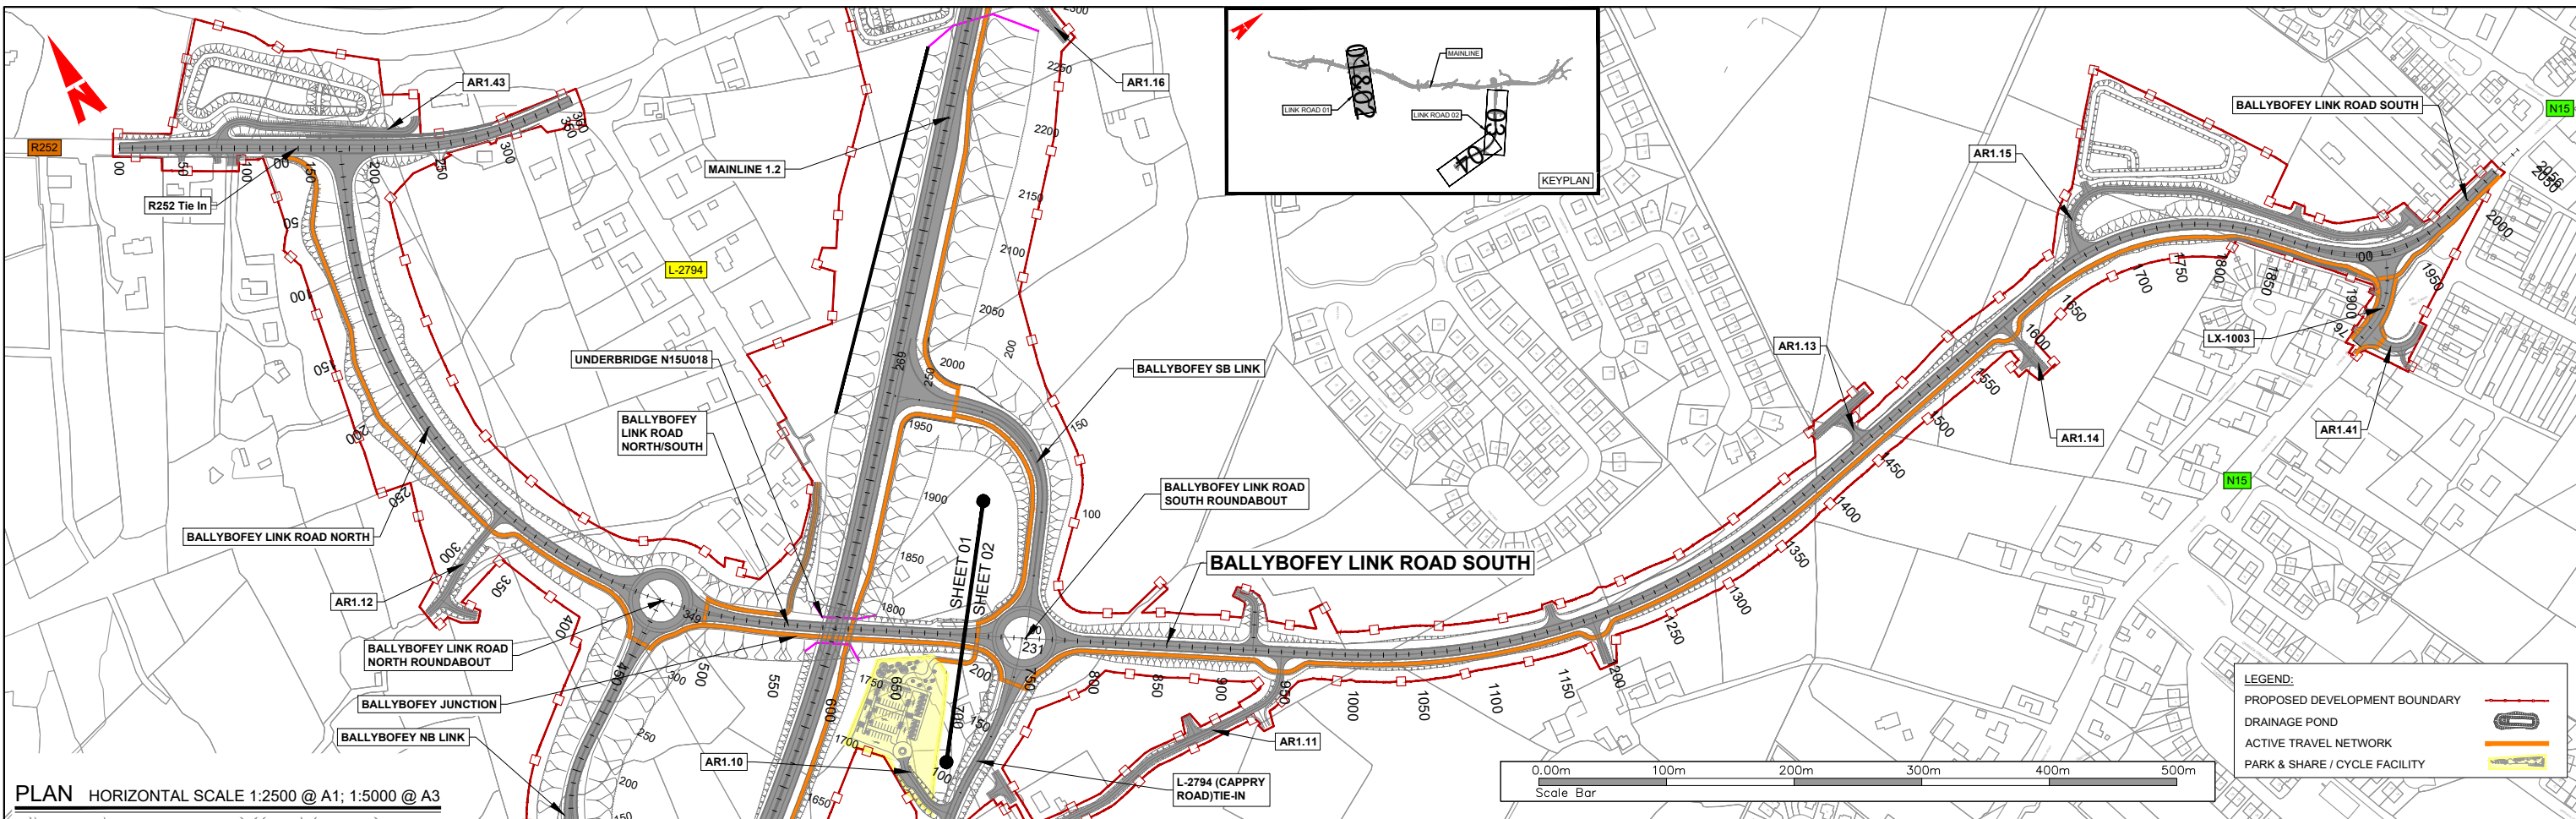

PROFILE VERTICAL SCALE 1:500 @ A1; 1:1000 @ A3
 HORIZONTAL SCALE 1:2500 @ A1; 1:5000 @ A3

I:\GALW-BTP-F01\Work - Transport\MGT0337 - Ten-T Priority Route Imp - Donegal\03 - Drawings\Phase 3\LRIT - MGT0337-RPS-P3-S1-DR-C-LR001.dwg

NOTES
 DO NOT SCALE, use figured dimensions only.
 All levels are referred to Ordnance Survey Datum, Main Head.
 This drawing is the property of the Donegal County Council. It is a confidential document and must not be copied, used, or its contents divulged without prior written consent. This document should not be relied on or used in circumstances other than those for which it was originally prepared. RPS / Barry Transportation accepts no responsibility for this document to any other party other than the party by whom it was commissioned.

Rev.	Date	Drawn	Description	Chk'd	Appr.
P01	28.10.25	MC	ISSUE FOR PLANNING	RC	EC

Project Title: TEN-T Priority Route Improvement Project, Donegal Section 1 - N15/N13 Ballybofey / Stranorlar Urban Region

Drawing Title: PROPOSED ROAD DEVELOPMENT LINK ROAD PLAN & PROFILES



Status: A3

Designed: PS **Date:** OCT 2025 **EIAR Drawing Identifier:** EIAR DRAWING 4.10

Drawn: MC **Scale @ A1:** As Shown **File Identifier:** TT_MGT0337-RPS-P3-S1-DR-C-LR001

Approved: EC **@ A3:** As Shown

Checked: RC **Sheet:** 02 of 04

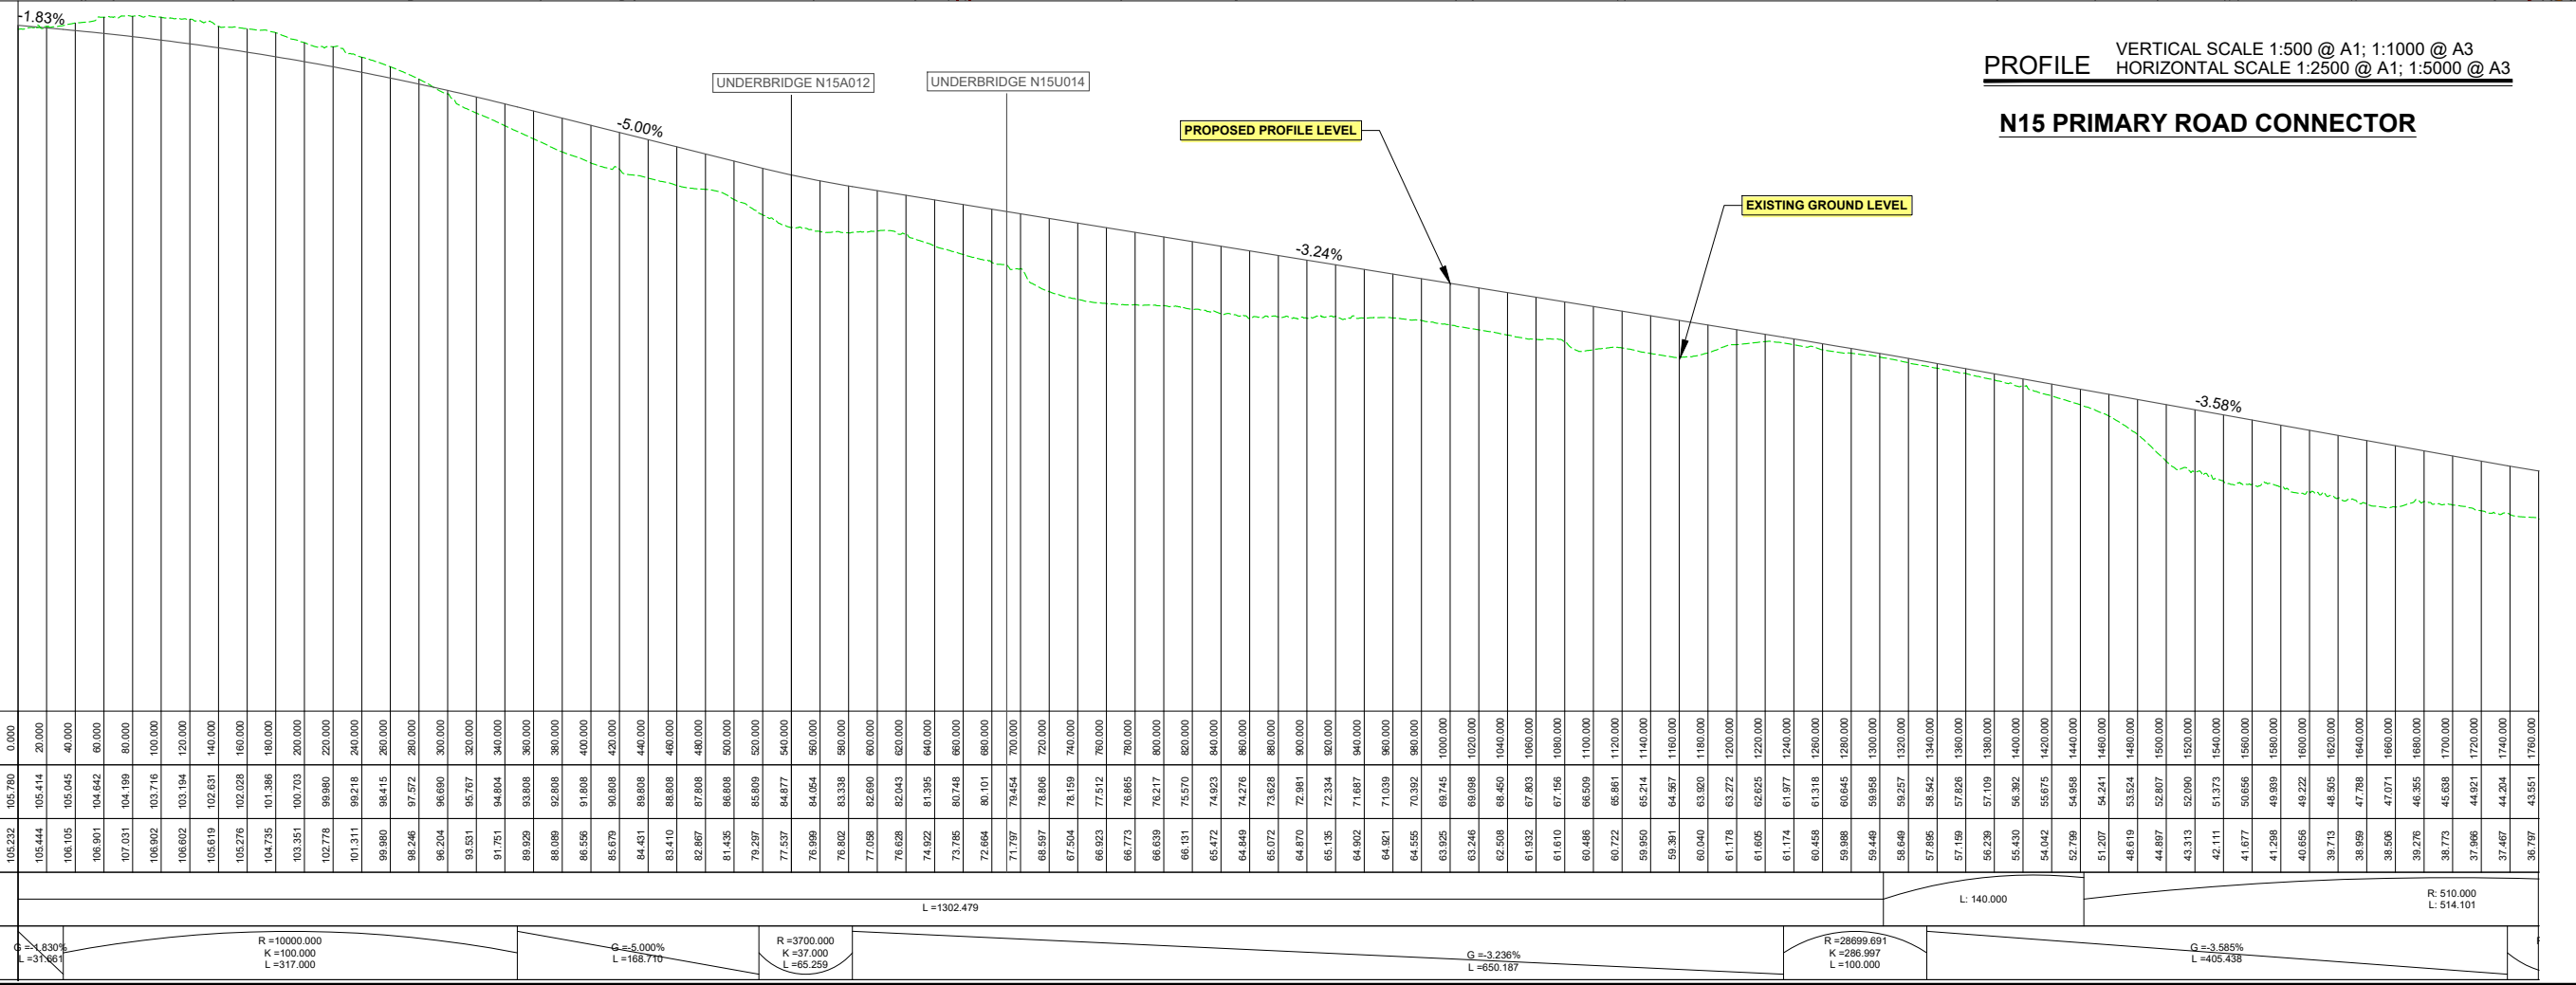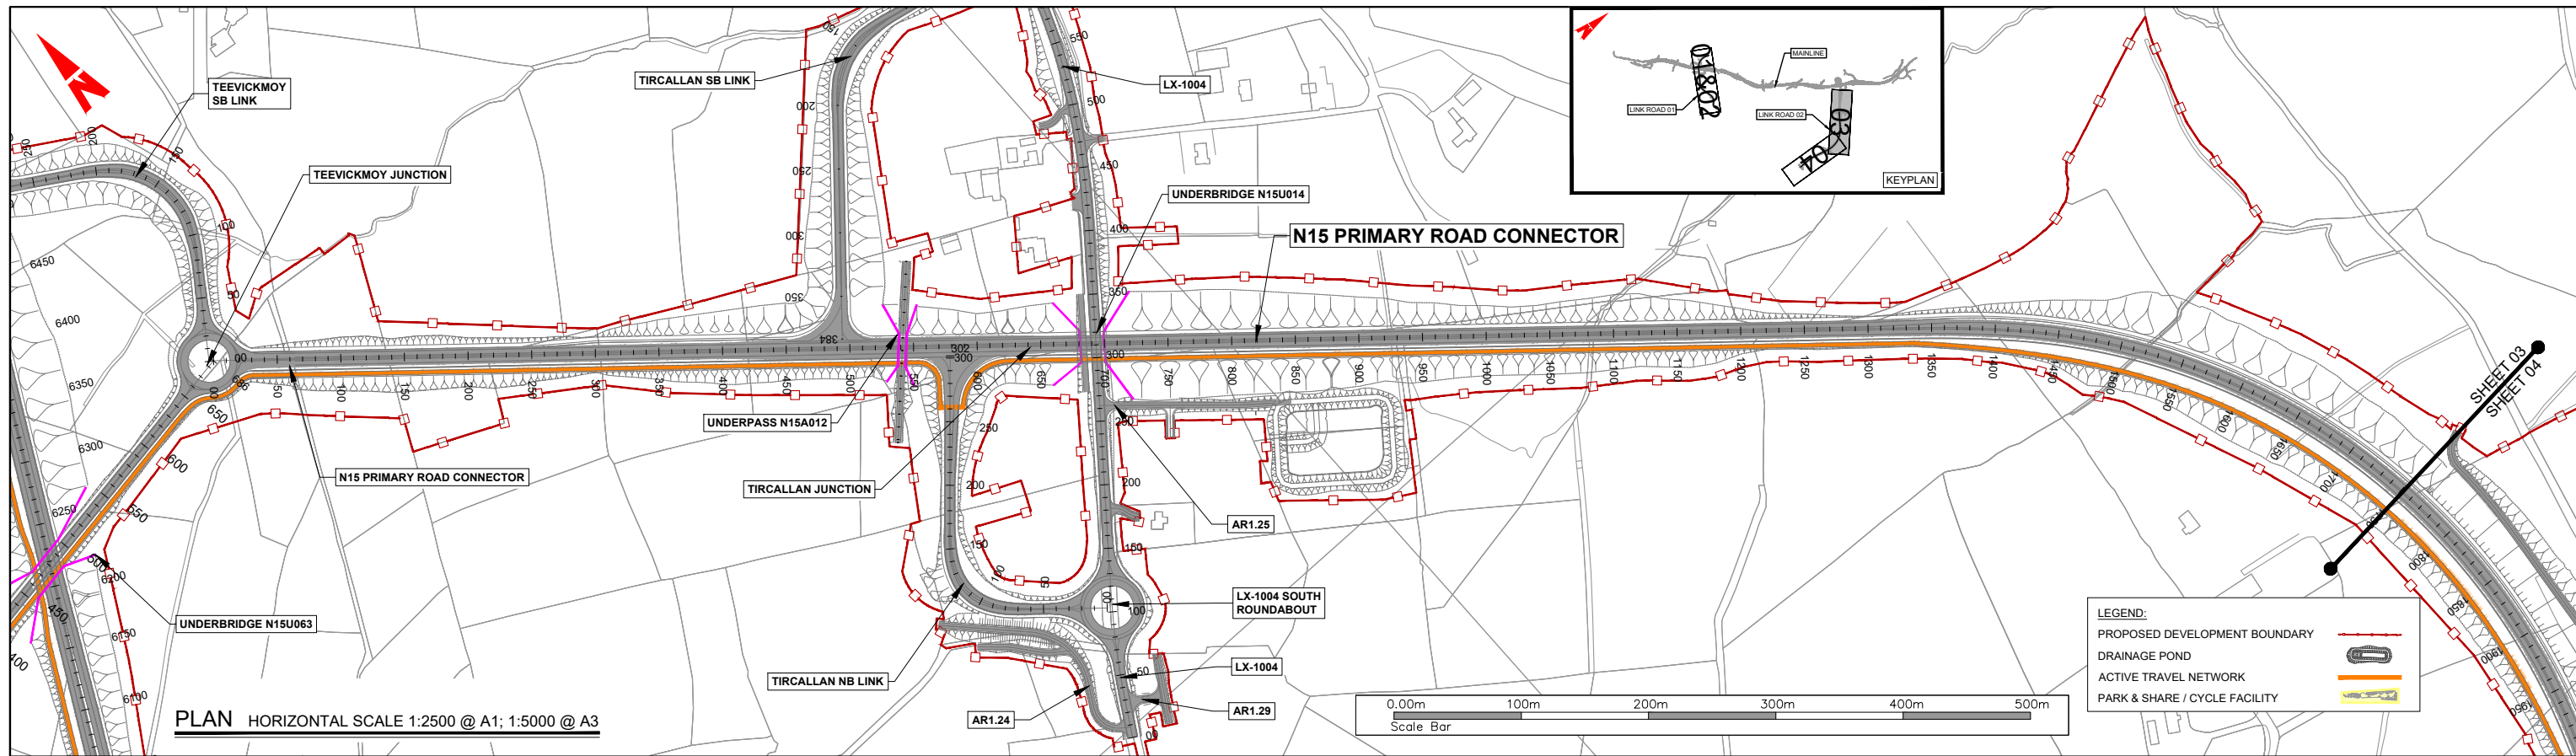



IGALW-BTP-F01Work - TransportMGT0337 - Ten-T Priority Route Imp - Donegal@0 DrawingsPhase 3LRITT_MGT0337-RPS-P3-S1-DR-C-LR0001.dwg



NOTES
 DO NOT SCALE, use figured dimensions only.
 All levels are referred to Ordnance Survey Datum, Mean Head.
 This drawing is the property of the Donegal County Council. It is a confidential document and must not be copied, used, or its contents divulged without prior written consent. This document should not be relied on or used in circumstances other than those for which it was originally prepared. RPS / Barry Transportation accepts no responsibility for this document to any other party other than the party by whom it was commissioned.

Rev.	Date	Drawn	Description	Chk'd	Appr.
P01	28.10.25	MC	ISSUE FOR PLANNING	RC	EC

Project Title: TEN-T Priority Route Improvement Project, Donegal Section 1 - N15/N13 Ballybofey / Stranorlar Urban Region		Drawing Title: PROPOSED ROAD DEVELOPMENT LINK ROAD PLAN & PROFILES		Status: A3
Designed: PS	Date: OCT 2025	EIAR Drawing Identifier: EIAR DRAWING 4.10	Rev: P01	
Drawn: MC	Scale @ A1: As Shown	File Identifier: TT_MGT0337-RPS-P3-S1-DR-C-LR0001		
Approved: EC	@ A3: As Shown			
Checked: RC	Sheet: 03 of 04			

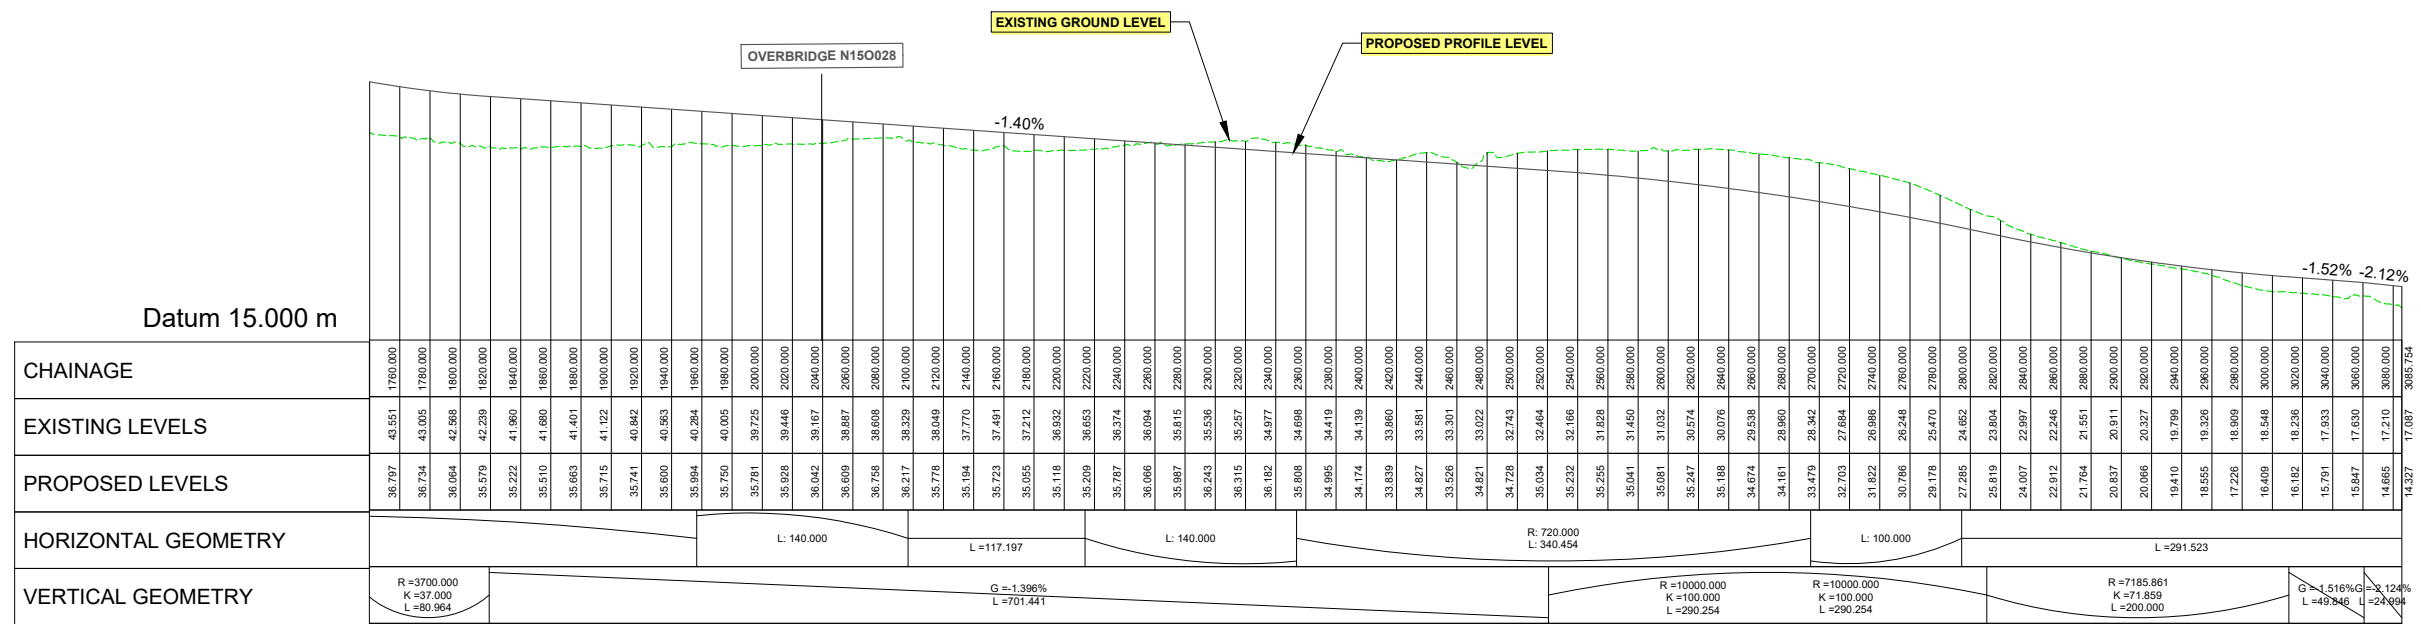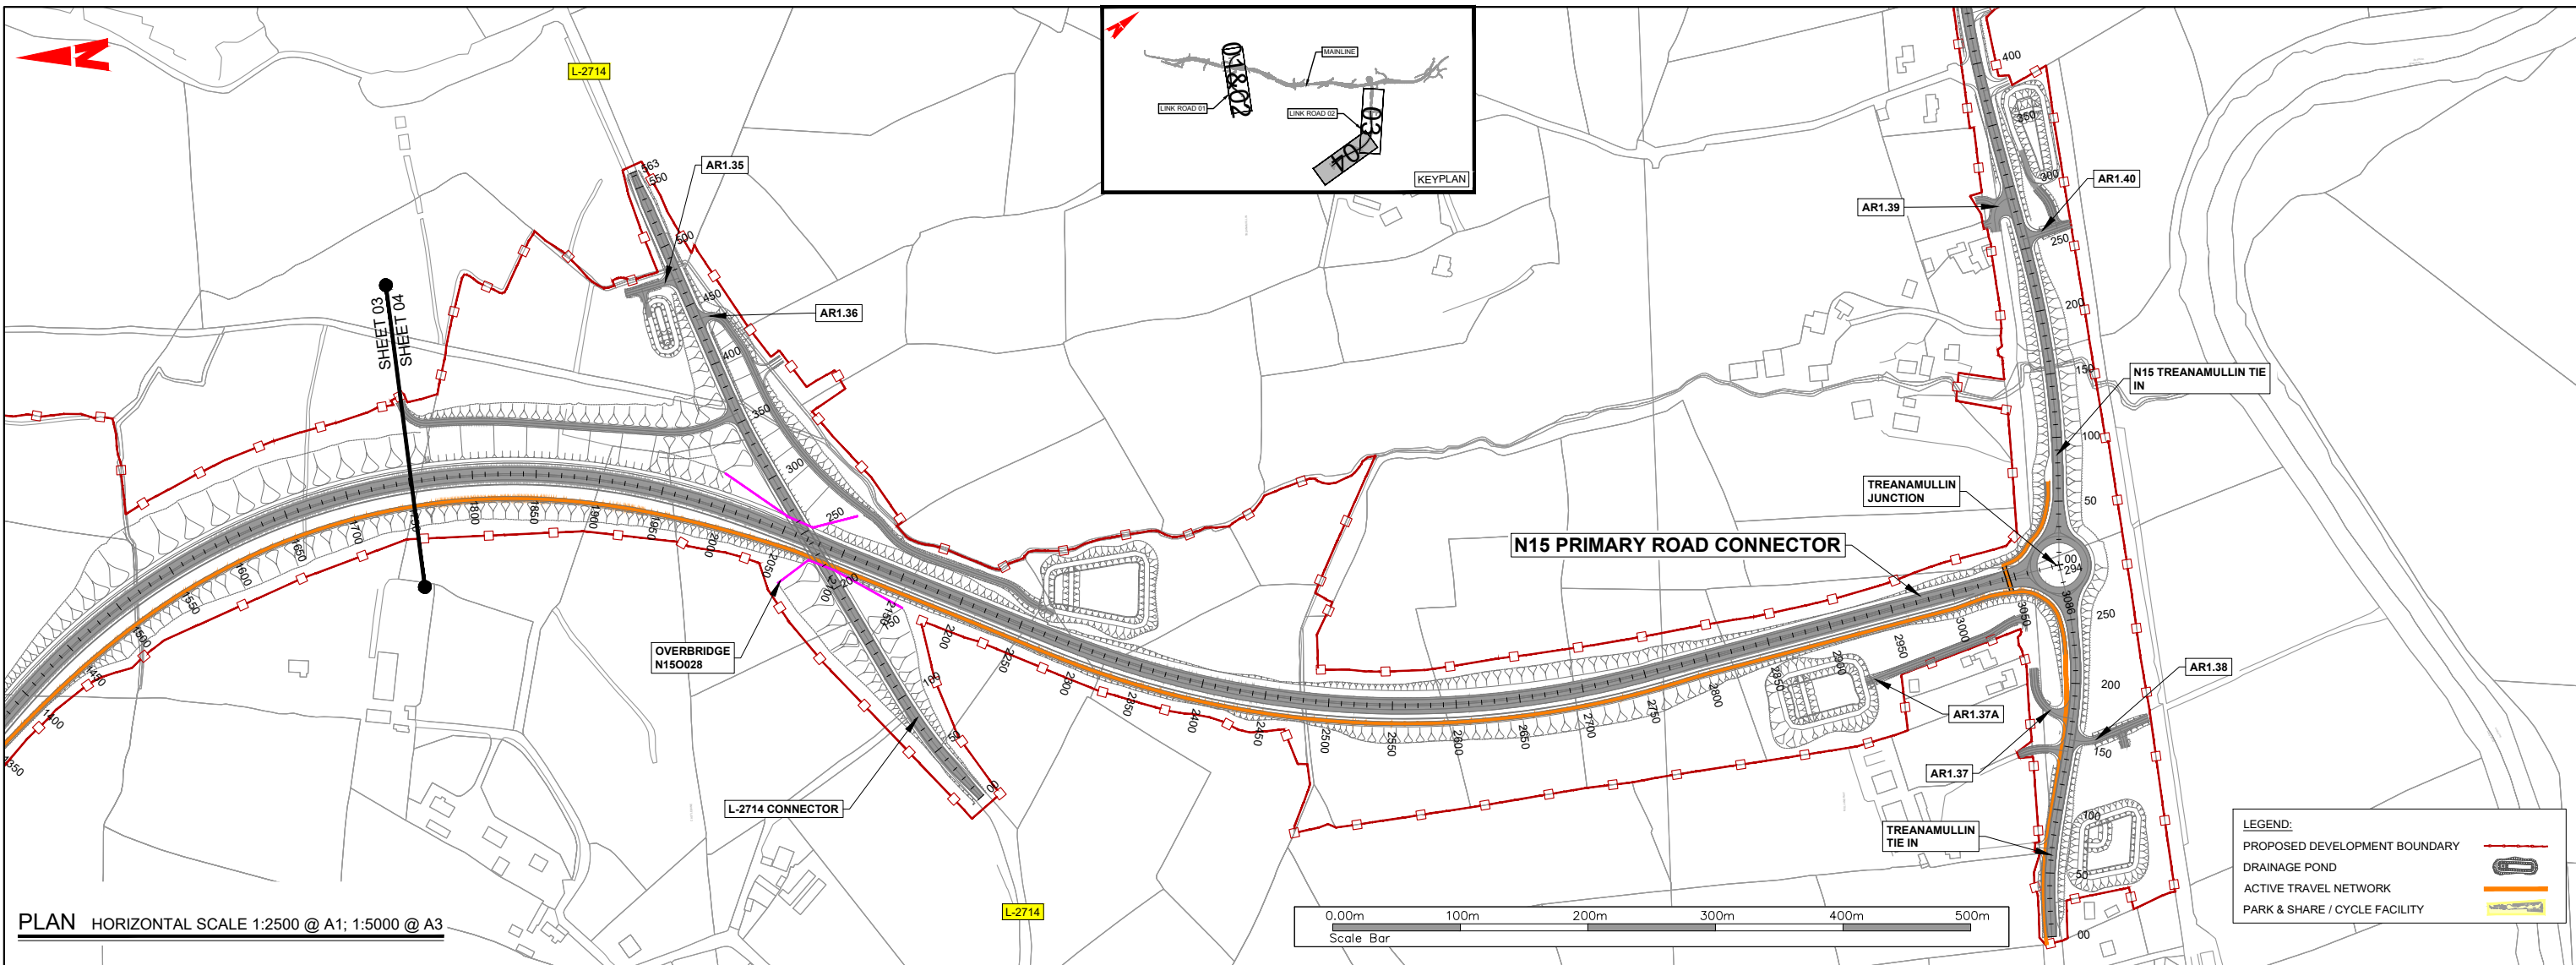

\GALW-BTP-F01\Work - Transport\MGT0337 - Ten-T Priority Route Imp - Donegal\0 Drawing\Phase 3\LRIT - MGT0337-RPS-P3-S1-DR-C-LR0001.dwg

Donegal County Council
 Comhairle Contae Dhún na nGall
 Donegal County Council

RPS **BARRY**
 TRANSPORTATION

NOTES
 DO NOT SCALE, use figured dimensions only.
 All levels are referred to Ordnance Survey Datum, Mean Head.
 This drawing is the property of the Donegal County Council. It is a confidential document and must not be copied, used, or its contents divulged without prior written consent. This document should not be relied on or used in circumstances other than those for which it was originally prepared. RPS / Barry Transportation accepts no responsibility for this document to any other party other than the party by whom it was commissioned.

Rev.	Date	Drawn	Description	Ch'd	Appr.
P01	28.10.25	MC	ISSUE FOR PLANNING	RC	EC

Project Title: TEN-T Priority Route Improvement Project, Donegal Section 1 - N15/N13 Ballybofey / Stranorlar Urban Region
Drawing Title: PROPOSED ROAD DEVELOPMENT LINK ROAD PLAN & PROFILES
Status: A3
Rev: P01
Designed: PS
Drawn: MC
Approved: EC
Checked: RC
Date: OCT 2025
Scale @ A1: As Shown
Scale @ A3: As Shown
Sheet: 04 of 04
EIAR Drawing Identifier: EIAR DRAWING 4.10
File Identifier: TT_MGT0337-RPS-P3-S1-DR-C-LR0001