


LEGEND:

PROPOSED DEVELOPMENT BOUNDARY	
DRAINAGE POND	
ACTIVE TRAVEL NETWORK	
PARK & SHARE / CYCLE FACILITY	



PLAN HORIZONTAL SCALE 1:2500 @ A1; 1:5000 @ A3

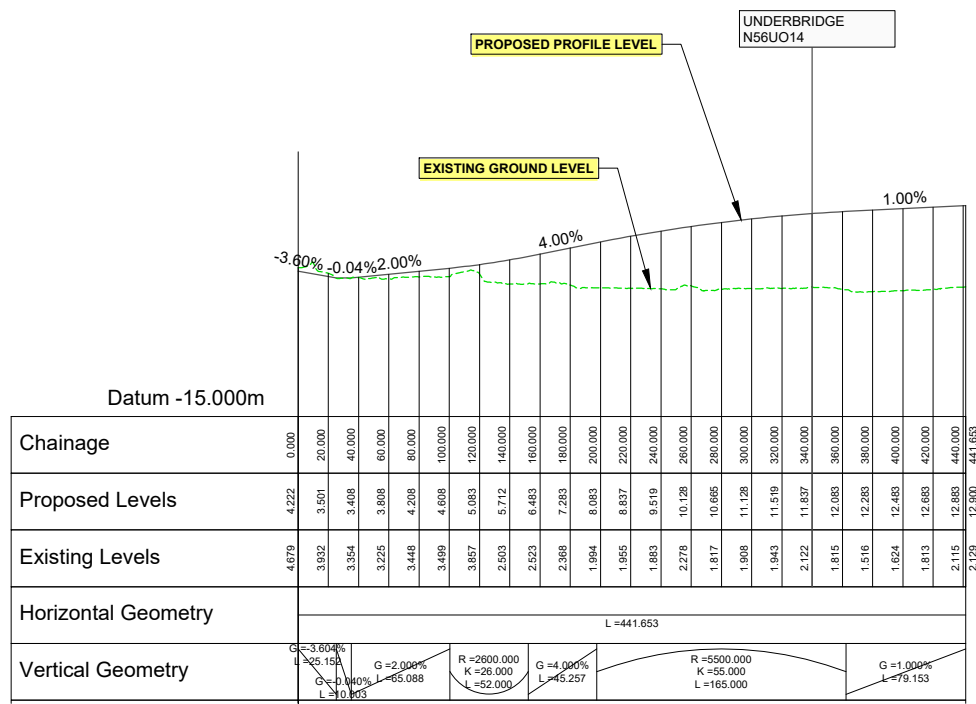

BONAGEE LINK

PROFILE VERTICAL SCALE 1:500 @ A1; 1:1000 @ A3
HORIZONTAL SCALE 1:2500 @ A1; 1:5000 @ A3

I:\GAL\W-BTP-FD\Work_Ten-T Priority Route Imp - Donegal\8.0 Drawings\Phase 3\LRIT_MGT0337-RPS-P3-S2-DR-C-LR0001.dwg



NOTES
DO NOT SCALE, use figured dimensions only.
All levels are referred to Ordnance Survey Datum, Malin Head.
This drawing is the property of the Donegal County Council. It is a confidential document and must not be copied, used, or its contents divulged without prior written consent. This document should not be relied on or used in circumstances other than those for which it was originally prepared. RPS / Barry Transportation accepts no responsibility for this document to any other party other than the party by whom it was commissioned.

Rev.	Date	Drawn	Description	Chk'd	Appr.
P01	04.11.25	CR	ISSUE FOR PLANNING	RC	EC

Project Title: TEN-T Priority Route Improvement Project, Donegal Section 2 - N56/N13 Letterkenny to Manorcunningham		Status: A3
Drawing Title: PROPOSED ROAD DEVELOPMENT LINK ROAD PLAN & PROFILE		Rev: P01
Designed: PS	Date: NOV 2025	EIAR Drawing Identifier: EIAR DRAWING 4.11
Drawn: CR	Scale @ A1: As Shown	File Identifier: TT_MGT0337-RPS-P3-S2-DR-C-LR0001
Approved: EC	@ A3: As Shown	
Checked: RC	Sheet: 01 of 01	