
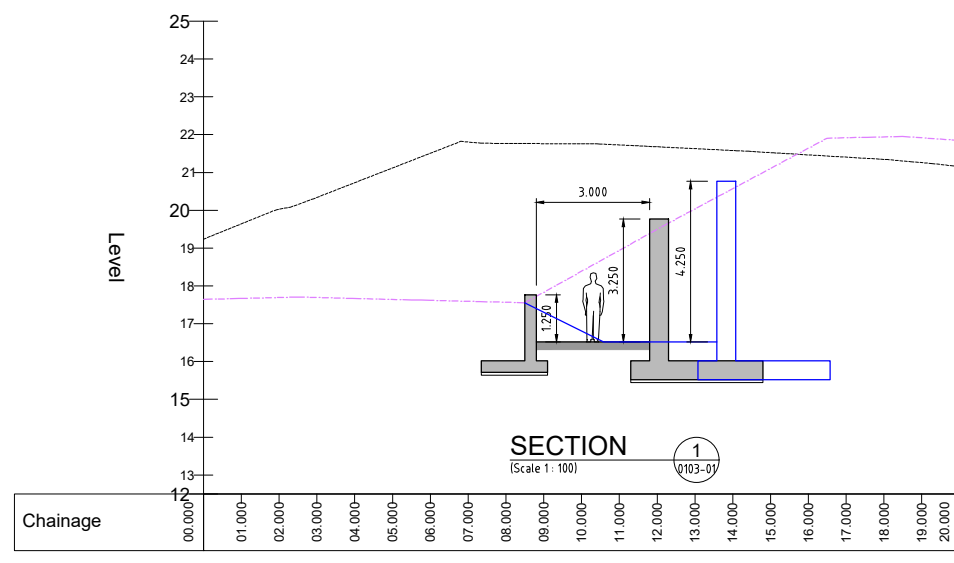


Chainage	Existing Levels	Proposed Mainline	Underpass Levels
00.000	16.917		
01.000	16.874		
02.000	16.814		
03.000	16.757		
04.000	16.699		
05.000	16.618		
06.000	16.538		
07.000	16.462		
08.000	16.399	17.574	17.574
09.000	16.339	17.614	17.614
10.000	16.307	17.638	17.638
11.000	16.274	17.664	17.664
12.000	16.232	17.685	17.685
13.000	16.192	17.734	17.734
14.000	16.152	17.778	17.778
15.000	16.115	17.823	17.823
16.000	16.078	17.849	17.849
17.000	16.064	17.876	17.876
18.000	20.315	17.902	17.902
19.000	20.836	17.897	17.897
20.000	21.364	17.874	17.874
21.000	21.892	17.850	17.850
22.000	22.098	17.827	17.827
23.000	21.995	17.803	17.803
24.000	21.989	17.789	17.789
25.000	21.984	17.789	17.789
26.000	21.965	16.418	16.418
27.000	21.924	16.102	16.102
28.000	21.894	16.106	16.106
29.000	21.844	16.111	16.111
30.000	21.794	16.116	16.116
31.000	21.734	16.121	16.121
32.000	21.669	16.125	16.125
33.000	21.607	16.130	16.130
34.000	21.547	16.135	16.135
35.000	21.488	16.139	16.139
36.000	21.420	16.144	16.144
37.000	21.476	16.149	16.149
38.000	21.539	16.153	16.153
39.000	21.585	16.158	16.158
40.000	21.649	16.163	16.163
41.000	21.695	16.168	16.168
42.000	21.749	16.172	16.172
43.000	21.805	16.177	16.177
44.000	21.828	16.182	16.182
45.000	21.806	16.186	16.186
46.000	21.762	16.191	16.191
47.000	21.719	16.196	16.196
48.000	21.676	16.201	16.201
49.000	21.633	16.205	16.205
50.000	21.599	16.210	16.210
51.000	21.515	16.215	16.215
52.000	21.446	16.219	16.219
53.000	21.377	16.224	16.224
54.000	21.357	16.229	16.229
55.000	21.318	16.234	16.234
56.000	21.258	16.238	16.238
57.000	21.204	16.243	16.243
58.000	21.148	16.248	16.248
59.000	21.098	16.252	16.252
60.000	21.034	16.257	16.257
61.000	20.972	16.262	16.262
62.000	20.914	16.267	16.267
63.000	20.857	16.271	16.271
64.000	20.801	16.276	16.276
65.000	20.855	16.281	16.281
66.000	20.814	16.285	16.285
67.000	20.776	16.290	16.290
68.000	20.677	16.295	16.295
69.000	20.101	16.300	16.300
70.000	16.283	16.283	16.283
71.000	16.309	16.302	16.302
72.000	16.459	16.448	16.448
73.000	16.587	16.589	16.589
74.000	16.698	16.695	16.695
75.000	16.777	16.777	16.777

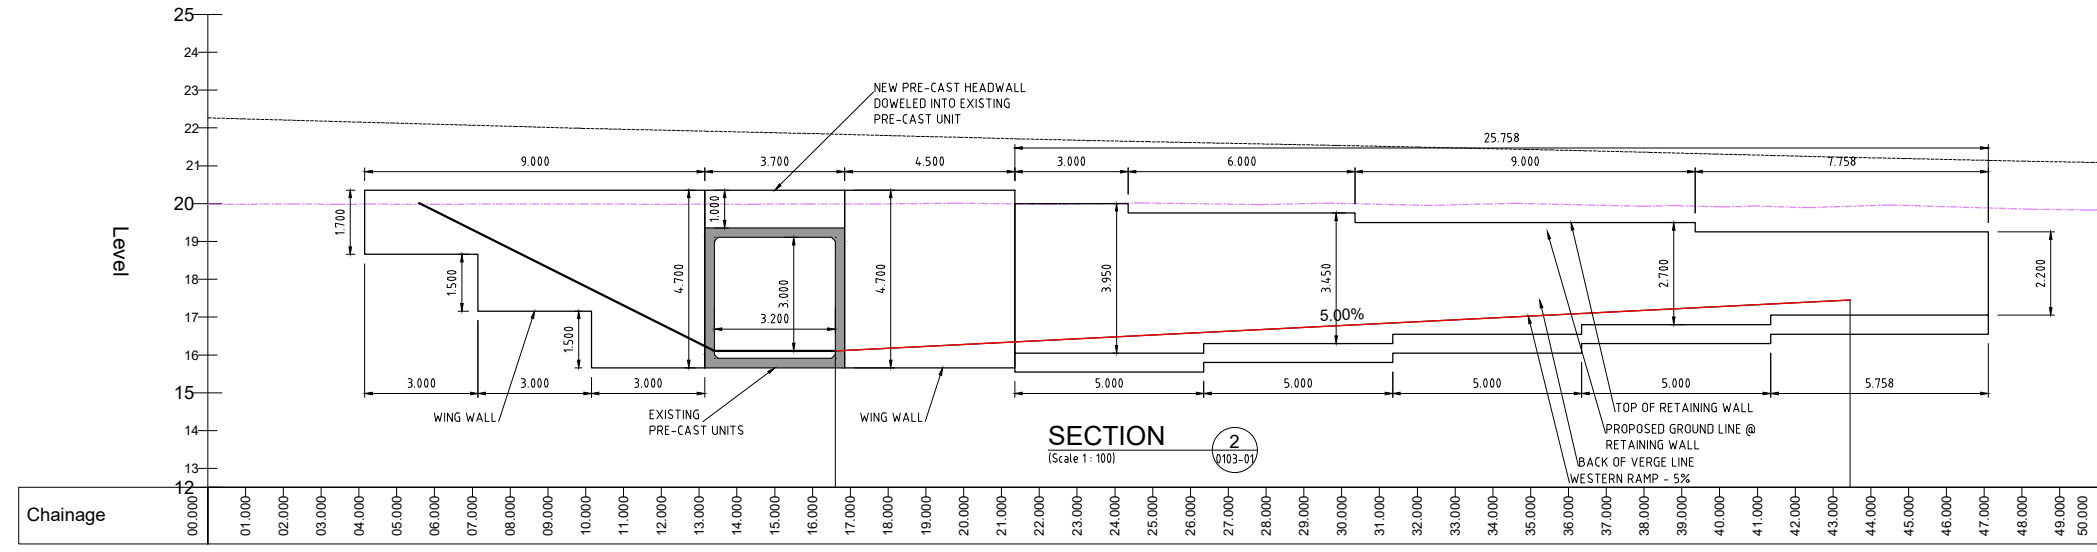

I:\CALW-BTP-FD\Work\Transport\MGT0337 - Ten-T Priority Route Improvement - Donegal\8.0 Drawings\Phase 3\BRIT - MGT0337-RPS-P3-S2-DR-C-UP N13AO16 BR0103.dwg

**NOTES**  
 DO NOT SCALE, use figured dimensions only.  
 All levels are referred to Ordnance Survey Datum, Main Head.  
 This drawing is the property of the Donegal County Council. It is a confidential document and must not be copied, used, or its contents divulged without prior written consent. This document should not be relied on or used in circumstances other than those for which it was originally prepared. RPS / Barry Transportation accepts no responsibility for this document to any other party other than the party by whom it was commissioned.

Rev.	Date	Drawn	Description	Chkd	Appr.
P01	16.12.25	DC	ISSUE FOR PLANNING	JM	EC

Project Title: TEN-T Priority Route Improvement Project, Donegal Section 2 - N56/N13 Letterkenny to Manorcunningham		Status: A3
Drawing Title: Existing Underpass N13AO16 (DL-N13-004.00) General Arrangement (Sheet 2 of 2)		Rev: P01
Designed: JM	Date: DEC 2025	EIAR Drawing Identifier: EIAR DRAWING 4.23
Drawn: DC	Scale @ A1: As Shown	File Identifier:
Approved: EC	@ A3: Half	TT_MGT0337-RPS-P3-S2-DR-C-UP N13AO16 BR0103-02
Checked: JM	Sheet: 02 of 02	