


SECTION A-A  
CROSS SECTION OF MULTI GIRDER VARIANT  
SCALE 1:50

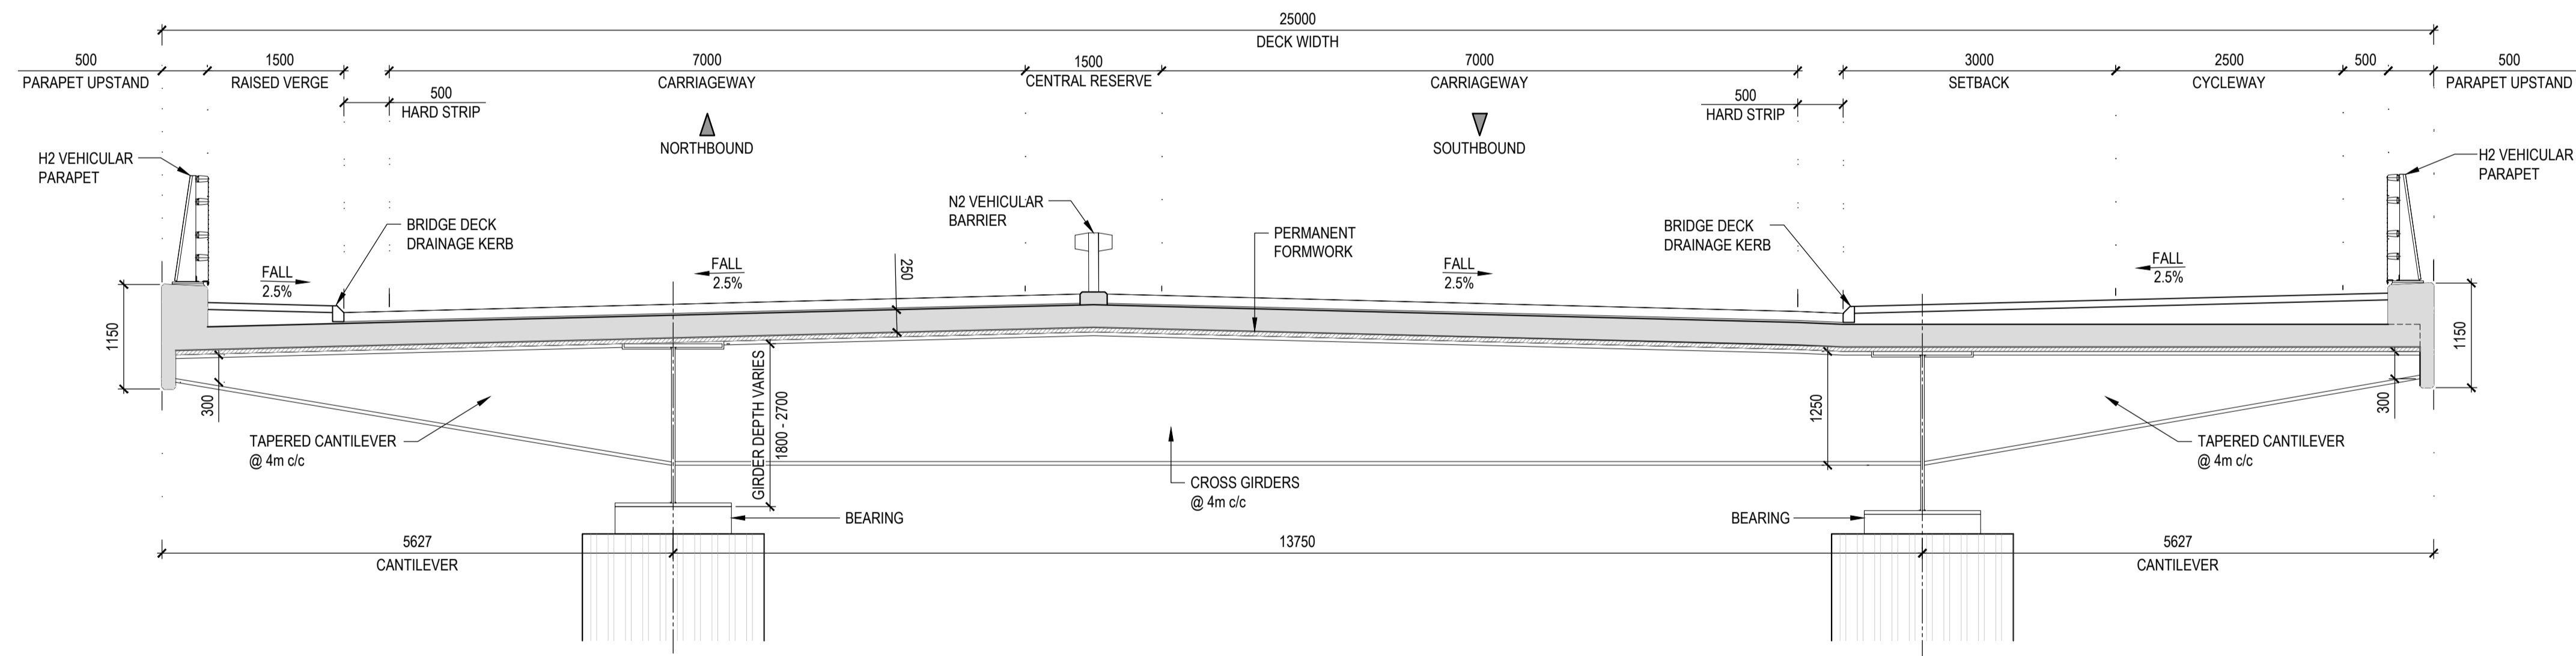

SECTION A-A  
CROSS SECTION OF LADDER DECK VARIANT  
SCALE 1:50

CYAL50441196 © Talte Éireann - Surveying

CYAL50441196  
© Talte Éireann - Surveying



Notes  
DO NOT SCALE, use figured dimensions only. All levels are referred to Ordnance Survey Datum, Malin Head.  
This drawing is the property of Donegal County Council. It is a confidential document and must not be copied, used, or its contents divulged without prior written consent. This document should not be relied on or used in circumstances other than those for which it was originally prepared. Barry Transportation accepts no responsibility for this document to any other party other than the party by whom it was commissioned.

Rev.	Date	Drawn	Description	Chk'd	Appr.
P01	23.12.25	WS	ISSUED FOR PLANNING	DM	WL

Project Title: TEN-T Priority Route Improvement Project, Donegal		Section 3 - N14 Manorunningham to Lifford/Strabane/A5 Link	
Drawing Title: DEELE RIVER BRIDGE		OPTION 1: THREE SPAN STEEL COMPOSITE GIRDERS CROSS SECTION	
Designed: WS	Date: Dec. 2025	EIAR Drawing Identifier:	Status: A3
Drawn: DG	Scale @ A1 AS SHOWN	EIAR Drawing 4.27	Rev: P01
Approved: WL	@ A3 AS SHOWN	File Identifier:	
Checked: MC	Sheet:	TT_Y16112-BT-1A-SBR-S3-SK-S-00911	