



PLAN
Scale: 1/200 @ A1, 1/400 @ A3

OVERBRIDGE SCHEDULE:-

Section	Structure Ref	Eastings	Northing	Square Total Length (m)	Skew Angle	Skew Total Length (m)	Skew Span arrangement (m)	Prestressed Concrete Beam Type
1	N150003	611008.551	893528.495	62.74	14	64.71	14.38, 35.95, 14.38	W14
1	N150011	611520.123	894110.757	50.69	9	51.39	11.42, 28.55, 11.42	W8
1	N150040	613772.116	895813.778	58.98	11	60.08	13.35, 33.375, 13.35	W13
1	N150057	614864.297	897213.898	70.01	20	74.50	20.50, 33.50, 20.50	W13
1	N130068	616448.581	898215.405	59.15	9	59.95	16.75, 28.45, 15.75	W8
2	N130013	619752.830	909728.347	65.98	20	70.47	15.66, 39.15, 15.66	W16
2	N130023	620137.666	910674.423	54.69	17	57.33	12.74, 31.85, 12.74	Y7
2	N130012	621191.069	911298.757	62.05	0	62.05	31.025, 31.025	W11
3	N140003	623742.158	910817.373	47.33	12	48.47	10.77, 26.925, 10.77	W8
3	N140051	627143.878	907817.059	52.65	30	60.8	13.61, 33.78, 13.61	W13
3	N140078	628151.281	905557.015	50.55	37	63.05	14.01, 35.025, 14.01	W13
3	N140108	629460.950	902738.791	48.15	35	58.8	13.07, 32.66, 13.07	W12
3	N140132	630543.715	900740.380	49.95	31	58.3	12.96, 32.38, 12.96	W12
3	N140161	632370.188	898697.888	67.20	11	68.4	15.20, 38.00, 15.20	W13

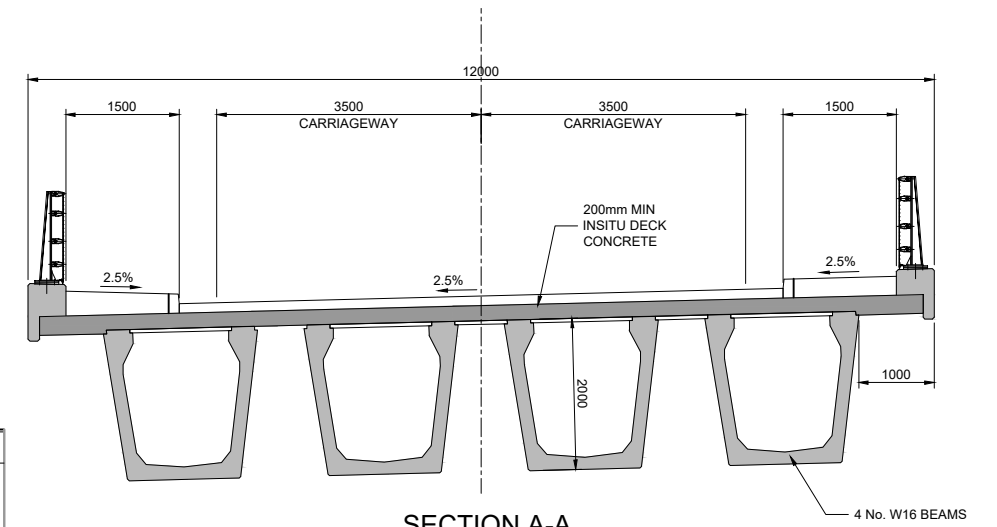

SECTION A-A
Scale: 1/50 @ A1, 1/100 @ A3

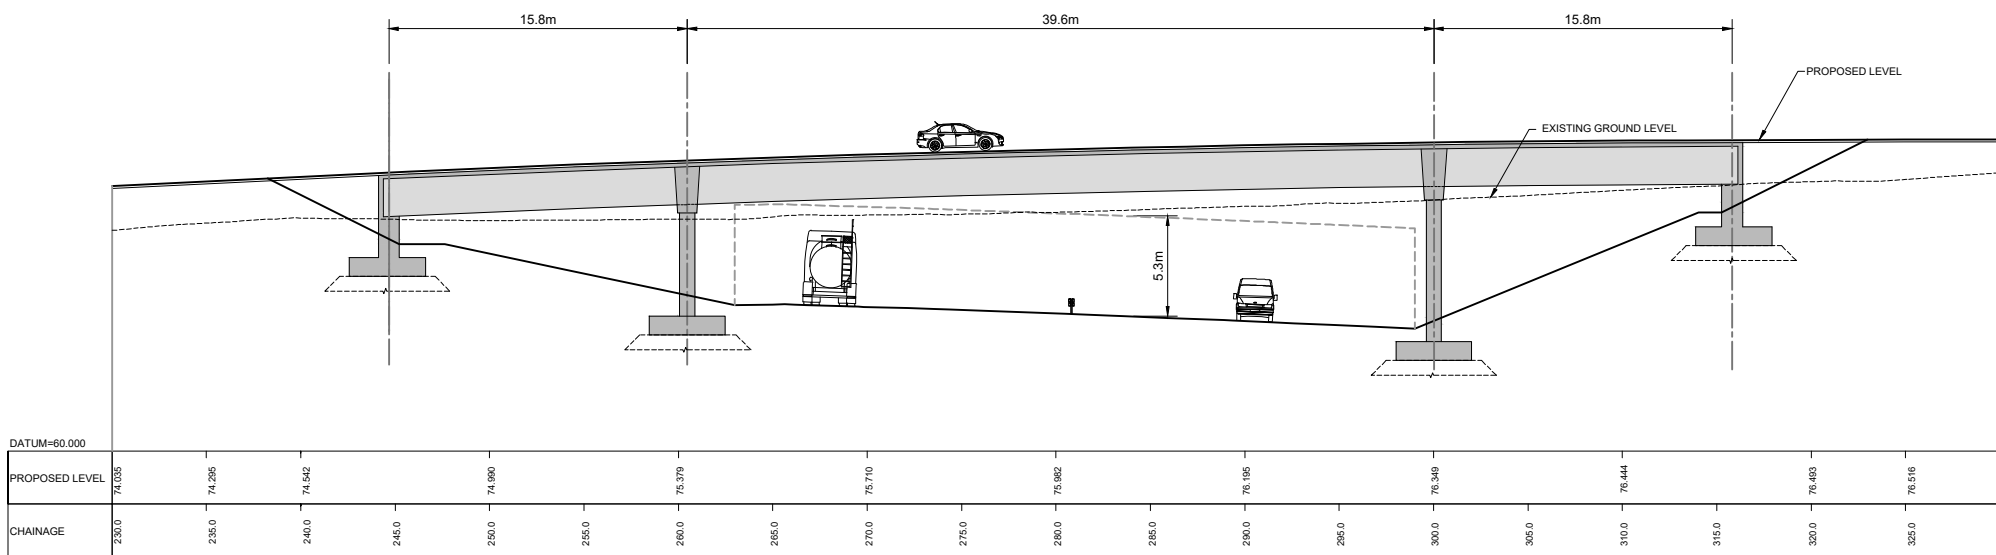

LONG SECTION B-B
Scale: 1/200 @ A1, 1/400 @ A3

T:\MGT0337 - Ten-T Priority Route Imp - Donegal\8.0 Drawings\Phase 3\BRITTT_MGT0337-RPS-P3-S2-DR-C-BR0142.dwg

NOTES
DO NOT SCALE, use figured dimensions only.
All levels are referred to Ordnance Survey Datum, Malin Head.
This drawing is the property of the Donegal County Council. It is a confidential document and must not be copied, used, or its contents divulged without prior written consent. This document should not be relied on or used in circumstances other than those for which it was originally prepared. RPS / Barry Transportation accepts no responsibility for this document to any other party other than the party by whom it was commissioned.

Rev.	Date	Drawn	Description	Chk'd	Appr.
P01	12.11.25	CD	ISSUE FOR PLANNING	JM	EC

Project Title: TEN-T Priority Route Improvement Project, Donegal

Drawing Title: TYPICAL OVERBRIDGE

Status: A3

Designed: JM
Date: NOV 2025
Scale @ A1: AS
@ A3: AS

Approved: EC
Checked: JM

Sheet: 01 of 01

EIAR Drawing Identifier: EIAR DRAWING 4.30
File Identifier: TT_MGT0337-RPS-P3-S2-DR-C-BR0142-02

Rev: P01