

SECTION 2 PARK AND SHARE / CYCLE FACILITY 2.01

**LEGEND:**

PROPOSED DEVELOPMENT BOUNDARY —

ACTIVE TRAVEL NETWORK —


T:\MGT0337 - Ten-T Priority Route Imp - Donegal\8.0 Drawings\Phase 3\DGITT\_MGT0337-RPS-P3-S2-DR-C-DG0019 Section 2 Park and Share Cycle Facility Plan.dwg

**NOTES**  
 DO NOT SCALE, use figured dimensions only.  
 All levels are referred to Ordnance Survey Datum, Malin Head.  
 This drawing is the property of the Donegal County Council. It is a confidential document and must not be copied, used, or its contents divulged without prior written consent. This document should not be relied on or used in circumstances other than those for which it was originally prepared. RPS / Barry Transportation accepts no responsibility for this document to any other party other than the party by whom it was commissioned.

Rev.	Date	Drawn	Description	Chk'd	Appr.
P01	04.11.25	DL	ISSUE FOR PLANNING	MC	EC

Project Title: TEN-T Priority Route Improvement Project, Donegal Section 2 - N56/N13 Letterkenny to Manorcunningham		Status: A3
Drawing Title: PARK AND SHARE / CYCLE FACILITY PLAN		Rev: P01
Designed: SS	Date: NOV 2025	EIAR Drawing Identifier: EIAR DRAWING 4.51
Drawn: DL	Scale @ A1: NTS	File Identifier: TT_MGT0337-RPS-P3-S2-DR-C-DG0019
Approved: EC	@ A3: NTS	
Checked: MC	Sheet: 01 of 02	

SECTION 2 PARK AND SHARE / CYCLE FACILITY 2.01

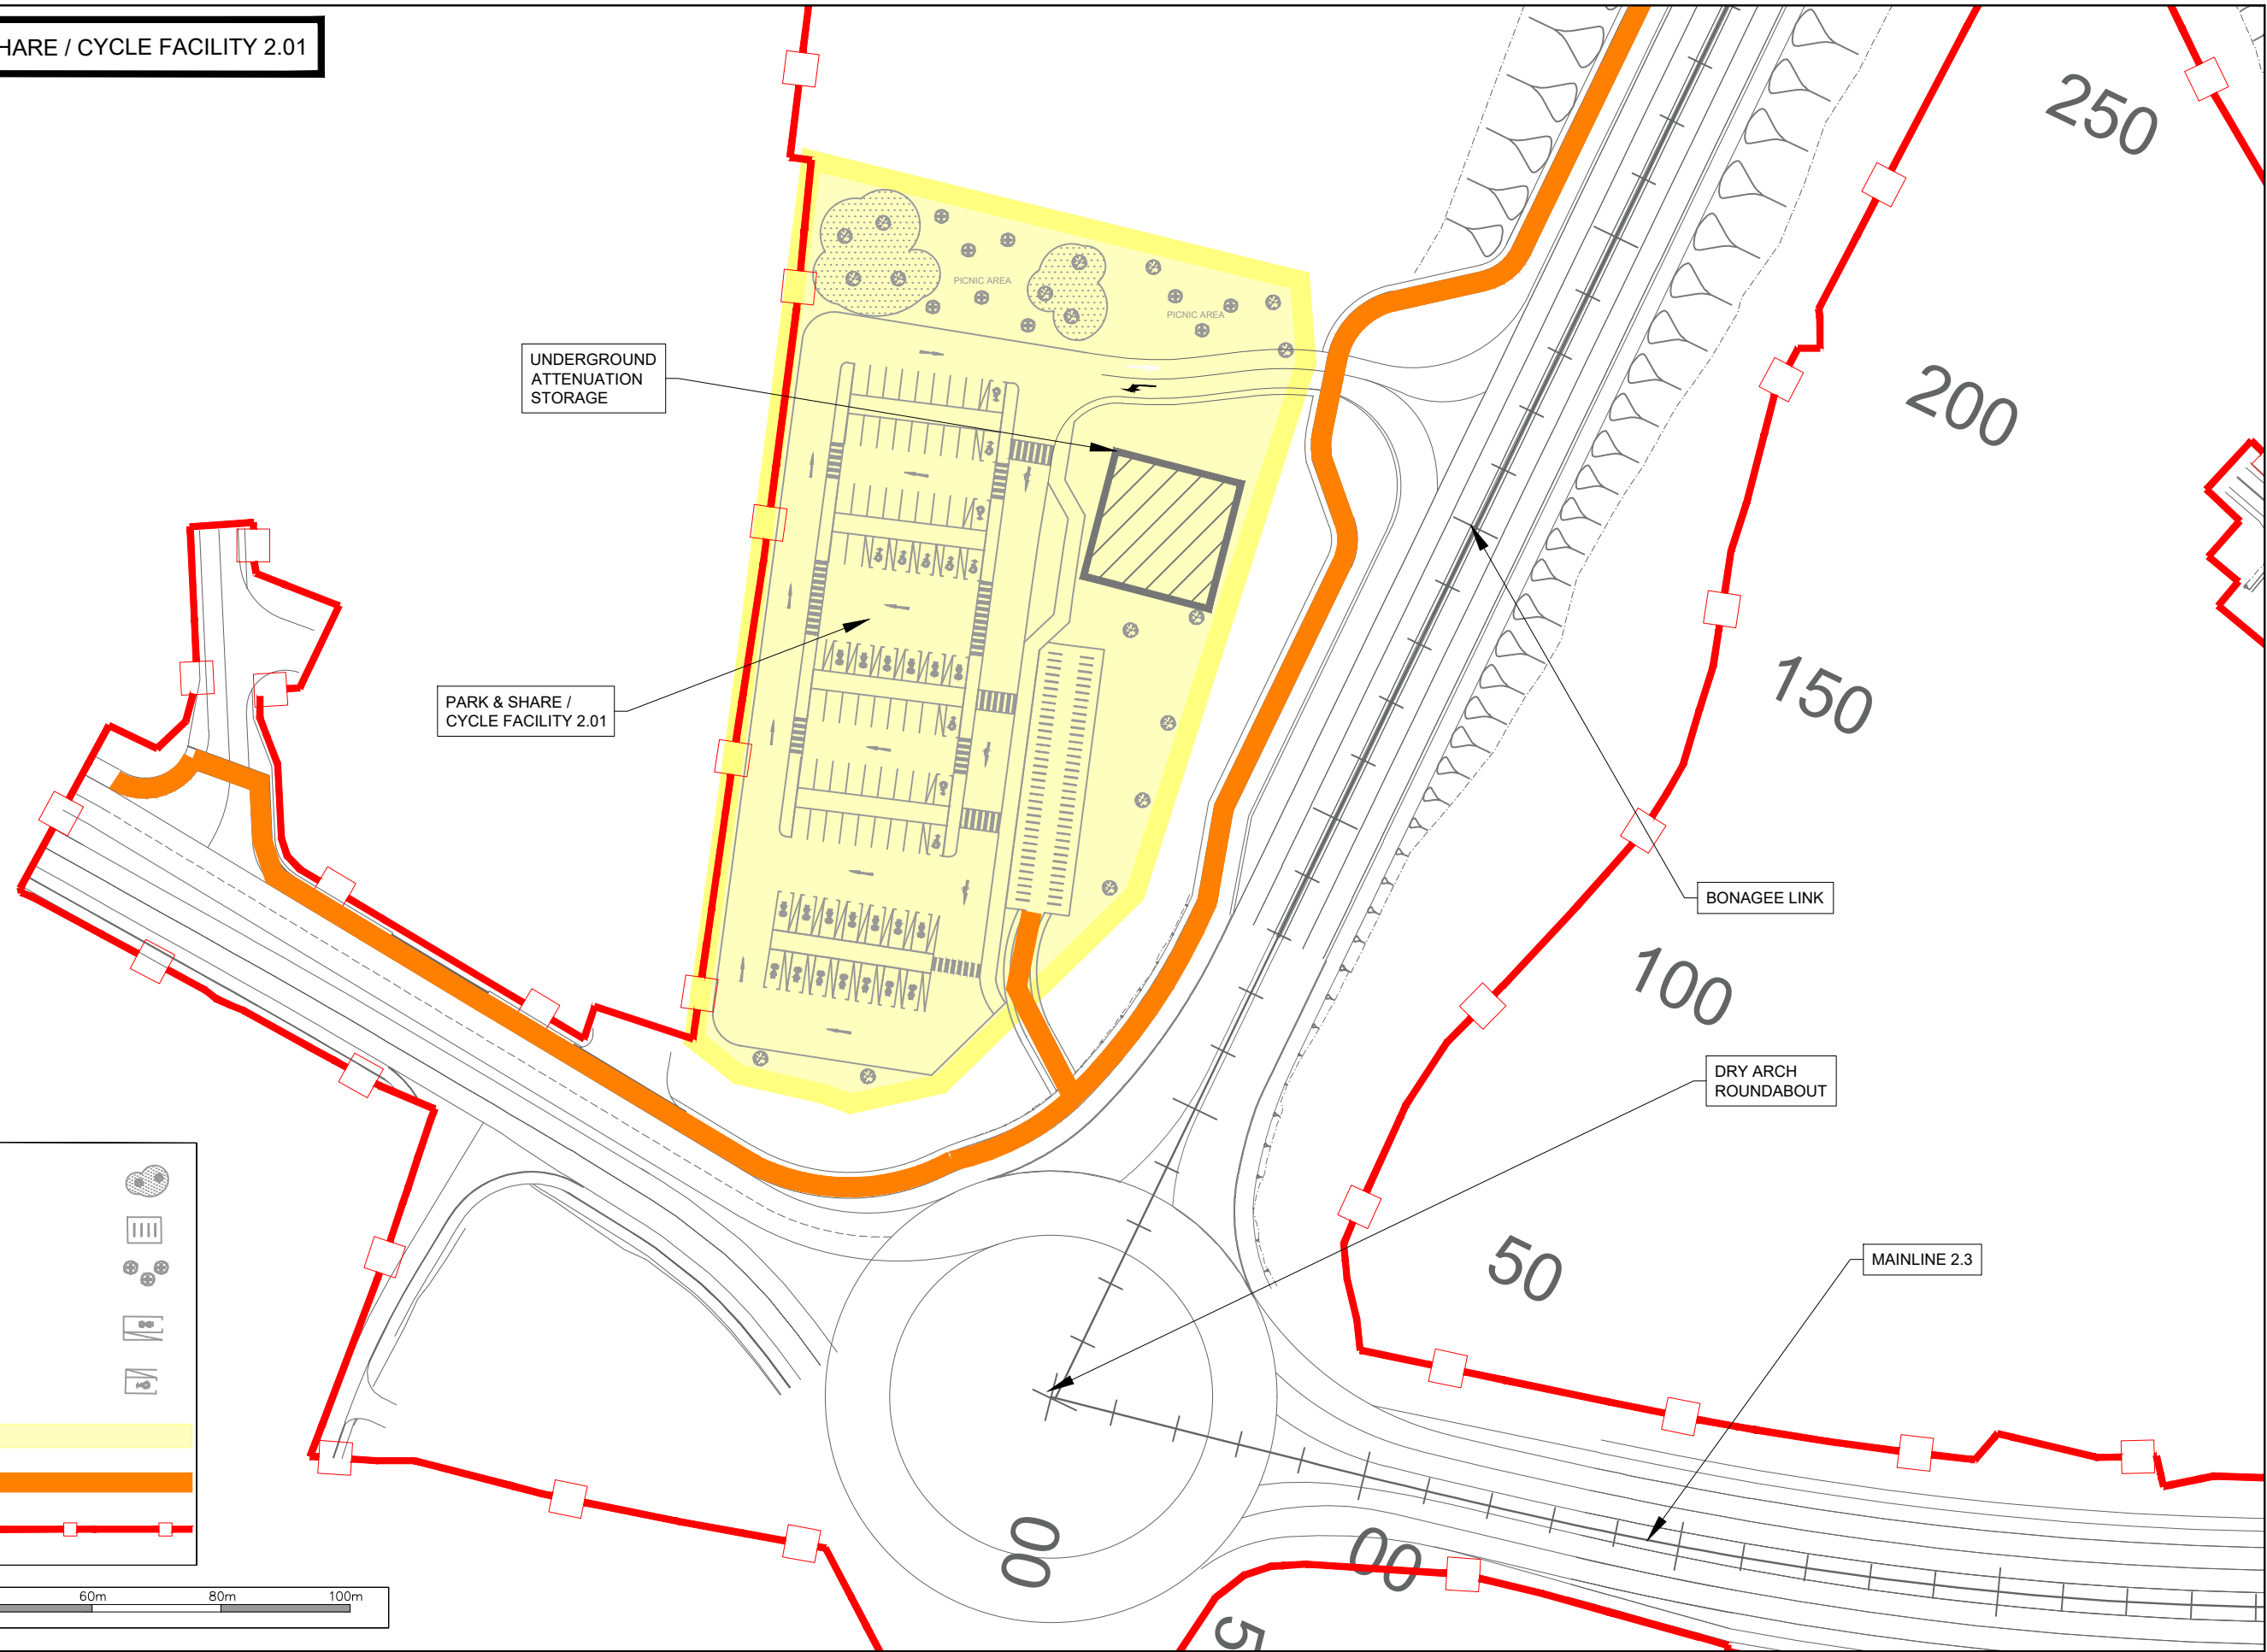

UNDERGROUND ATTENUATION STORAGE

PARK & SHARE / CYCLE FACILITY 2.01


BONAGEE LINK

DRY ARCH ROUNDABOUT

MAINLINE 2.3

**LEGEND:**

- LANDSCAPE AREA
- CYCLE PARKING FACILITIES
- PICNIC AREA
- ELECTRIC VEHICLE PARKING
- DISABLED PARKING
- PARK & SHARE / CYCLE FACILITY
- ACTIVE TRAVEL NETWORK
- PROPOSED DEVELOPMENT BOUNDARY

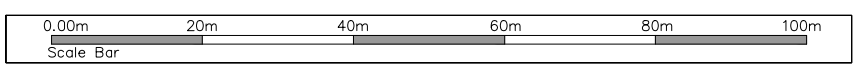

**NOTES**  
 DO NOT SCALE, use figured dimensions only.  
 All levels are referred to Ordnance Survey Datum, Main Head.  
 This drawing is the property of the Donegal County Council. It is a confidential document and must not be copied, used, or its contents divulged without prior written consent. This document should not be relied on or used in circumstances other than those for which it was originally prepared. RPS / Barry Transportation accepts no responsibility for this document to any other party other than the party by whom it was commissioned.

Rev.	Date	Drawn	Description	Chk'd	Appr.
P01	04.11.25	DL	ISSUE FOR PLANNING	MC	EC

Project Title: TEN-T Priority Route Improvement Project, Donegal Section 2 - N56/N13 Letterkenny to Manorcunningham		Status: A3
Drawing Title: PARK AND SHARE / CYCLE FACILITY PLAN		Rev: P01
Designed: SS	Date: NOV 2025	EIAR Drawing Identifier: EIAR DRAWING 4.51
Drawn: DL	Scale @ A1: 1:500	File Identifier: TT_MGT0337-RPS-P3-S2-DR-C-DG0019
Approved: EC	@ A3: 1:1000	
Checked: MC	Sheet: 02 of 02	

T:\MGT0337 - Ten-T Priority Route Imp - Donegal\8.0 Drawings\Phase 3\DGTT - MGT0337-RPS-P3-S2-DR-C-DG0019 Section 2 Park and Share Cycle Facility Plan.dwg

