


NOTES:
 1. ALL ROUTE CORRIDORS ARE TYPICALLY 300m WIDE TO ALLOW FOR FURTHER REFINEMENT.
 2. WHERE MULTIPLE ROUTES ARE SHOWN TOGETHER IN PARALLEL, THE LOCATION OF THE ROUTE CORRIDOR CAN BE TAKEN AS CENTRED WITHIN THE COLOURED BAND.

LEGEND

- STUDY AREA
- ORANGE ROUTE CORRIDOR
- PINK ROUTE CORRIDOR
- PURPLE ROUTE CORRIDOR
- RED ROUTE CORRIDOR
- GREEN ROUTE CORRIDOR
- BLUE ROUTE CORRIDOR
- POTENTIAL LINK ROUTE CORRIDOR
- EXISTING N15 / N13

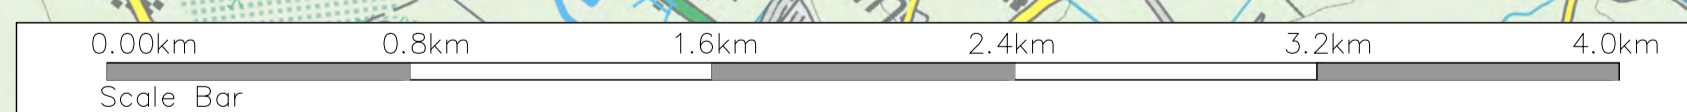

R:\MGT0337 - Ten-T Priority Route Imp - Donegal\B.0 Drawings\DIGIT - MGT0337-RPS-00-ZZ-DR-D-DG0011 Selected Corridors.dwg



RPS
 Lyrr 2, IDA Business & Technology Park, Mervue, Galway
 T: +353 91 400200
 W: www.rpsgroup.com/ireland
 E: ireland@rpsgroup.com

BARRY TRANSPORTATION
 Unit 14C, NS Business Park, Castlebar, Co Mayo, Ireland
 Phone: +353 94 906 8950
 Email: info@jbarry.ie

NOTES
 DO NOT SCALE, use figured dimensions only.
 All levels are referred to Ordnance Survey Datum, Malin Head.
 This drawing is the property of the Transport Infrastructure Ireland, Parkgate Business Centre, Parkgate Street, Dublin 8, Ireland. It is a confidential document and must not be copied, used, or its contents divulged without prior written consent. This document should not be relied on or used in circumstances other than those for which it was originally prepared. RPS / Barry Transportation accepts no responsibility for this document to any other party other than the party by whom it was commissioned.
 Information including topographical survey, geotechnical investigation and utility detail used in the design have been provided by others.

Rev.	Date	Drawn	Description	Chk'd	Appr.
P02	23.04.18	RK	FOR REVIEW & COMMENT	TP	EC
P01	17.04.18	RK	FOR REVIEW & COMMENT	TP	EC

Project Title: TEN-T Priority Route Improvement Project, Donegal
Drawing Title: N15/N13 BALLYBOFEY/STRANORLAR URBAN REGION SECTION 1 - STAGE 2 ROUTE CORRIDORS
Status: S3
Rev: P02

Designed: R. Kenny
 Drawn: R. Kenny
 Approved: E.Cox
 Checked: T. Patterson

Date: APR. 2018
 Scale @ A1: 1:20 000
 @ A3: 1:40 000
 Sheet: 01 of 02

Model File Identifier:
 File Identifier:
 TT_MGT0337-RPS-00-ZZ-DR-D-DG0011-01