

- NOTES:**
1. ALL ROUTE CORRIDORS ARE 300m WIDE TO ALLOW FOR FURTHER REFINEMENT
 2. WHERE EXISTING LOCAL ROADS ARE IMPACTED BY A ROUTE OPTION THEY MAY BE SEVERED, BRIDGED, REALIGNED OR ALTERNATIVE SERVICE ROAD PROVIDED

LEGEND

STUDY AREA	
ROUTE CORRIDOR	
POTENTIAL LINK ROUTE CORRIDOR	
POTENTIAL JUNCTION / ACCESS TO N13 / N15	
EXISTING N56	

ORTHOGRAPHIC AERIAL PHOTOGRAPHY CAPTURED ON JULY 2014




RPS
 Lyrr 2, IDA Business & Technology Park, Mervue, Galway
 T: +353 91 400200
 W: www.rpsgroup.com/ireland
 E: ireland@rpsgroup.com

BARRY TRANSPORTATION
 Unit 14C, N5 Business Park, Castlebar, Co Mayo, Ireland
 Phone: +353 94 906 8950
 Email: info@jbarry.ie

NOTES
 DO NOT SCALE, use figured dimensions only.
 All levels are referred to Ordnance Survey Datum, Malin Head.
 This drawing is the property of the Transport Infrastructure Ireland, Parkgate Business Centre, Parkgate Street, Dublin 8, Ireland. It is a confidential document and must not be copied, used, or its contents divulged without prior written consent. This document should not be relied on or used in circumstances other than those for which it was originally prepared. RPS / Barry Transportation accepts no responsibility for this document to any other party other than the party by whom it was commissioned.
 Information including topographical survey, geotechnical investigation and utility detail used in the design have been provided by others.

Rev.	Date	Drawn	Description	Chk'd	Appr.
P05	12.04.18	RK	FOR REVIEW & COMMENT	TP	EC
P04	11.04.18	RK	FOR REVIEW & COMMENT	TP	EC
P03	10.04.18	RK	FOR REVIEW & COMMENT	TP	EC

Project Title: TEN-T Priority Route Improvement Project, Donegal
 Drawing Title: SECTION 2 ORANGE ROUTE CORRIDOR
 Status: S3
 Designed: R. Kenny Date: APR. 2018 Model File Identifier:
 Drawn: R. Kenny Scale @ A1: 1:10 000 @ A3: 1:20 000
 Approved: E.Cox File Identifier:
 Checked: T. Patterson Sheet: 01 of 07 TT_MGT0337-RPS-00-ZZ-DR-D-DG0006-01

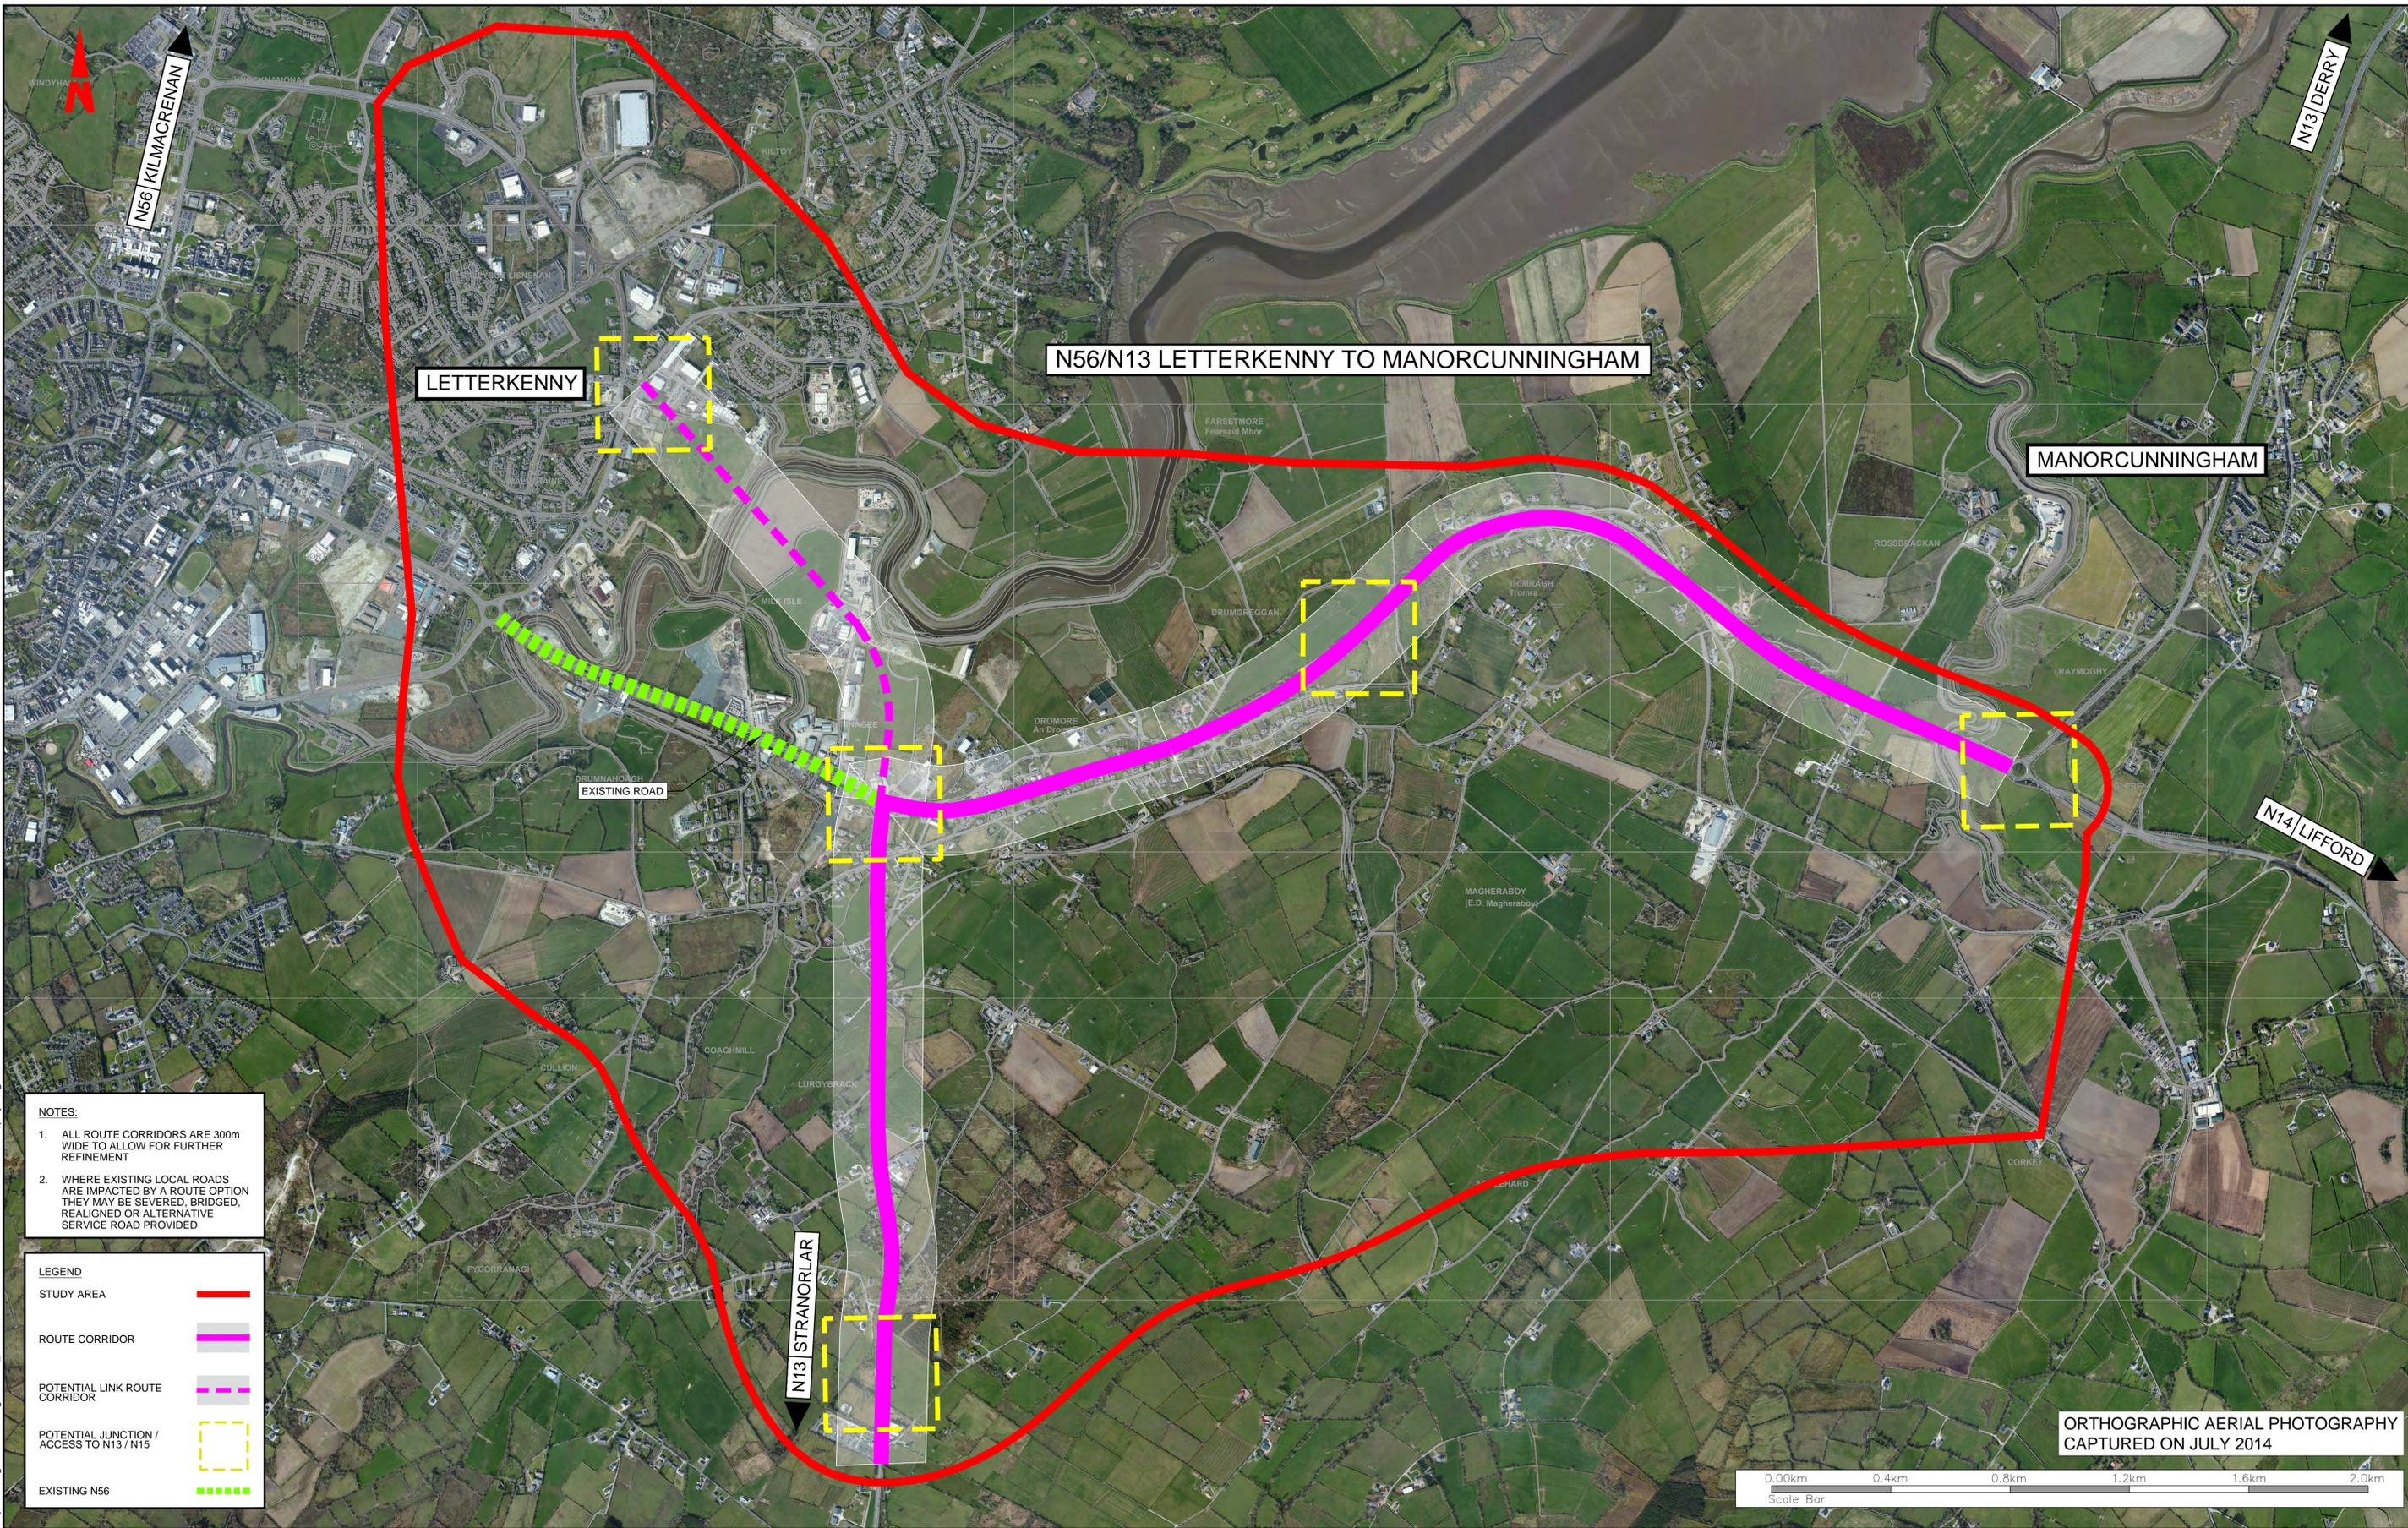

NOTES:

1. ALL ROUTE CORRIDORS ARE 300m WIDE TO ALLOW FOR FURTHER REFINEMENT
2. WHERE EXISTING LOCAL ROADS ARE IMPACTED BY A ROUTE OPTION THEY MAY BE SEVERED, BRIDGED, REALIGNED OR ALTERNATIVE SERVICE ROAD PROVIDED

LEGEND

- STUDY AREA —
- ROUTE CORRIDOR —
- POTENTIAL LINK ROUTE CORRIDOR - - -
- POTENTIAL JUNCTION / ACCESS TO N13 / N15
- EXISTING N56 - - - -

ORTHOGRAPHIC AERIAL PHOTOGRAPHY CAPTURED ON JULY 2014



R:\MGT0337_Ten-T Priority Route Imp - Donegal\0 Drawings\00-ZZ-DR-D-DG0006-S2-PC2-Display.dwg

TII
Bonneagar Iompair Éireann
Transport Infrastructure Ireland

Comhairle Contae Dhún na nGall
Donegal County Council

RPS
Lyrr 2, IDA Business & Technology Park, Mervue, Galway
T: +353 91 400200
W: www.rpsgroup.com/ireland
E: ireland@rpsgroup.com

BARRY TRANSPORTATION
Unit 14C, N5 Business Park, Castlebar, Co Mayo, Ireland
Phone: +353 94 906 8950
Email: info@jbarry.ie

NOTES

DO NOT SCALE, use figured dimensions only.

All levels are referred to Ordnance Survey Datum, Malin Head.

This drawing is the property of the Transport Infrastructure Ireland, Parkgate Business Centre, Parkgate Street, Dublin 8, Ireland. It is a confidential document and must not be copied, used, or its contents divulged without prior written consent. This document should not be relied on or used in circumstances other than those for which it was originally prepared. RPS / Barry Transportation accepts no responsibility for this document to any other party other than the party by whom it was commissioned.

Information including topographical survey, geotechnical investigation and utility detail used in the design have been provided by others.

Rev.	Date	Drawn	Description	Chk'd	Appr.
P05	12.04.18	RK	FOR REVIEW & COMMENT	TP	EC
P04	11.04.18	RK	FOR REVIEW & COMMENT	TP	EC
P03	10.04.18	RK	FOR REVIEW & COMMENT	TP	EC

Project Title: **TEN-T Priority Route Improvement Project, Donegal**

Drawing Title: **SECTION 2 PINK ROUTE CORRIDOR**


Status: **S3**

Designed: R. Kenny Date: APR. 2018 Model File Identifier:

Drawn: R. Kenny Scale @ A1: 1:10 000 @ A3: 1:20 000

Approved: E.Cox File Identifier: TT_MGT0337-RPS-00-ZZ-DR-D-DG0006-02

Checked: T. Patterson Sheet: 02 of 07

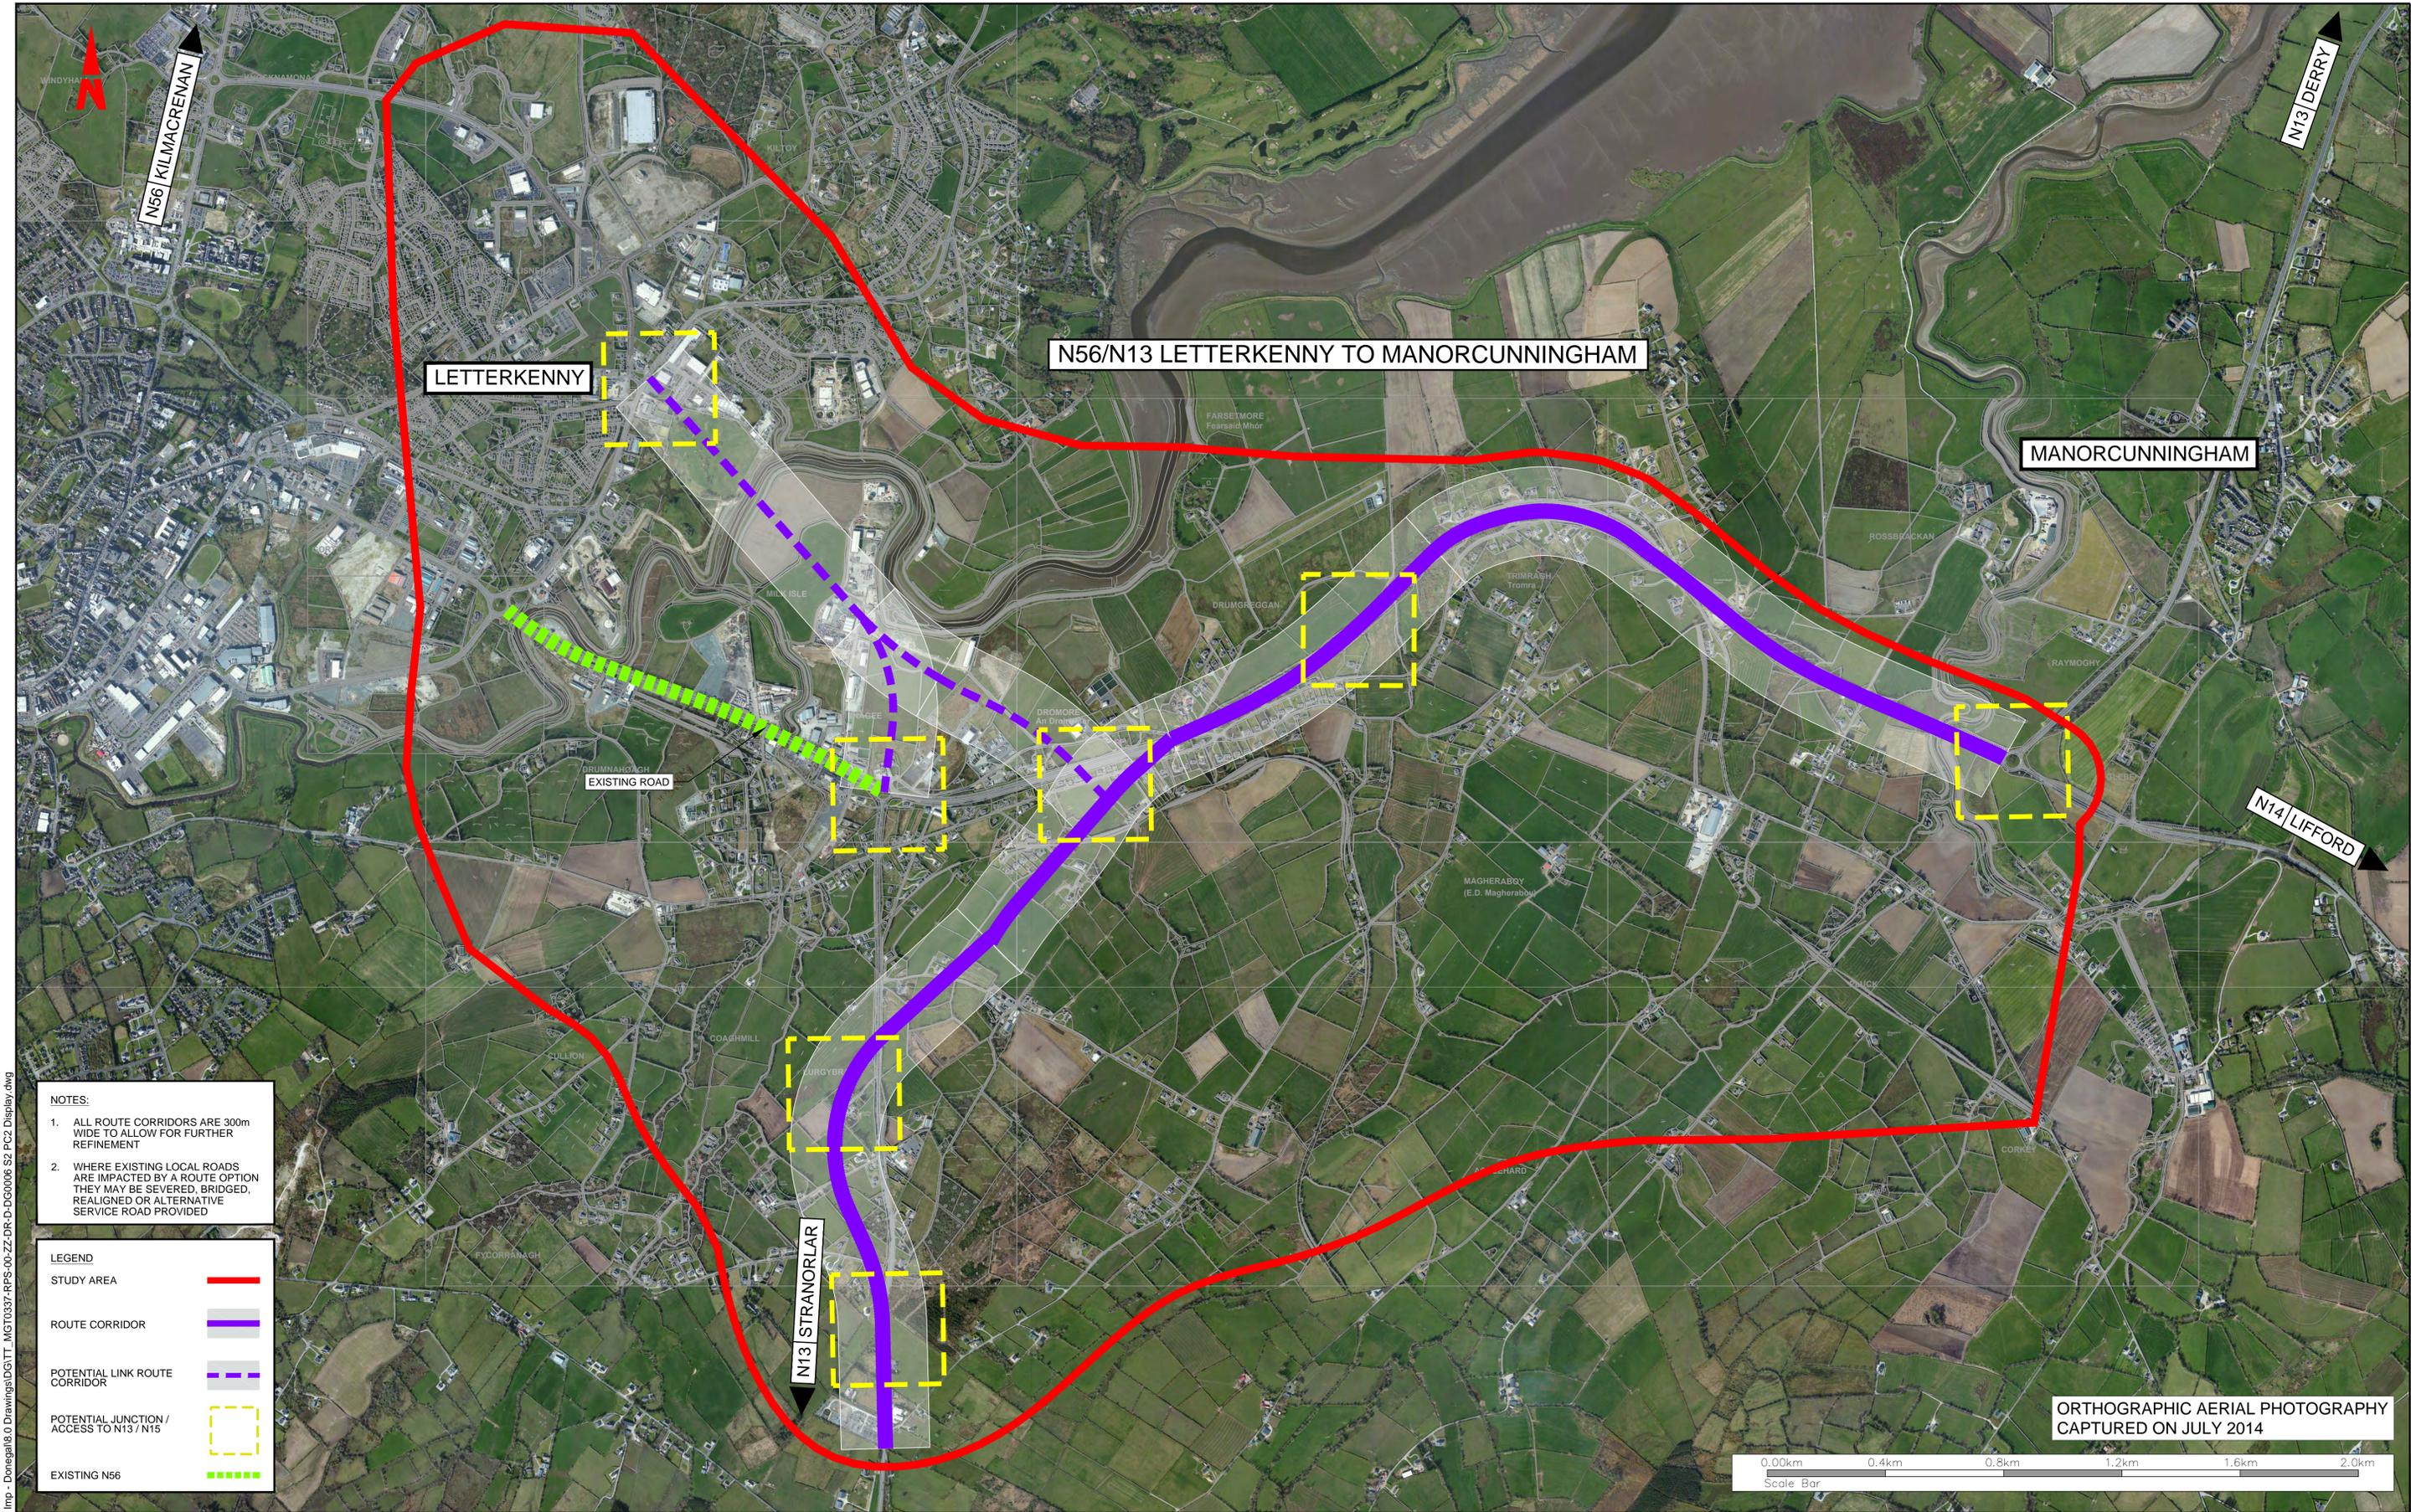

- NOTES:**
1. ALL ROUTE CORRIDORS ARE 300m WIDE TO ALLOW FOR FURTHER REFINEMENT
 2. WHERE EXISTING LOCAL ROADS ARE IMPACTED BY A ROUTE OPTION THEY MAY BE SEVERED, BRIDGED, REALIGNED OR ALTERNATIVE SERVICE ROAD PROVIDED

LEGEND

- STUDY AREA (Red line)
- ROUTE CORRIDOR (Purple line)
- POTENTIAL LINK ROUTE CORRIDOR (Dashed purple line)
- POTENTIAL JUNCTION / ACCESS TO N13 / N15 (Yellow dashed box)
- EXISTING N56 (Green dashed line)

ORTHOGRAPHIC AERIAL PHOTOGRAPHY CAPTURED ON JULY 2014




R:\MGT0337 - Ten-T Priority Route Imp - Donegal\8.0 Drawings\DTT - MGT0337-RPS-00-ZZ-DR-D-DG0006 S2 PC2 Display.dwg

NOTES
DO NOT SCALE, use figured dimensions only.
All levels are referred to Ordnance Survey Datum, Malin Head.
This drawing is the property of the Transport Infrastructure Ireland, Parkgate Business Centre, Parkgate Street, Dublin 8, Ireland. It is a confidential document and must not be copied, used, or its contents divulged without prior written consent. This document should not be relied on or used in circumstances other than those for which it was originally prepared. RPS / Barry Transportation accepts no responsibility for this document to any other party other than the party by whom it was commissioned.
Information including topographical survey, geotechnical investigation and utility detail used in the design have been provided by others.

Rev.	Date	Drawn	Description	Chk'd	Appr.
P05	12.04.18	RK	FOR REVIEW & COMMENT	TP	EC
P04	11.04.18	RK	FOR REVIEW & COMMENT	TP	EC
P03	10.04.18	RK	FOR REVIEW & COMMENT	TP	EC

Project Title: TEN-T Priority Route Improvement Project, Donegal
 Drawing Title: SECTION 2 PURPLE ROUTE CORRIDOR
 Status: S3
 Designed: R. Kenny Date: APR. 2018 Model File Identifier:
 Drawn: R. Kenny Scale @ A1: 1:10 000 @ A3: 1:20 000
 Approved: E.Cox File Identifier: TT_MGT0337-RPS-00-ZZ-DR-D-DG0006-04
 Checked: T. Patterson Sheet: 04 of 07

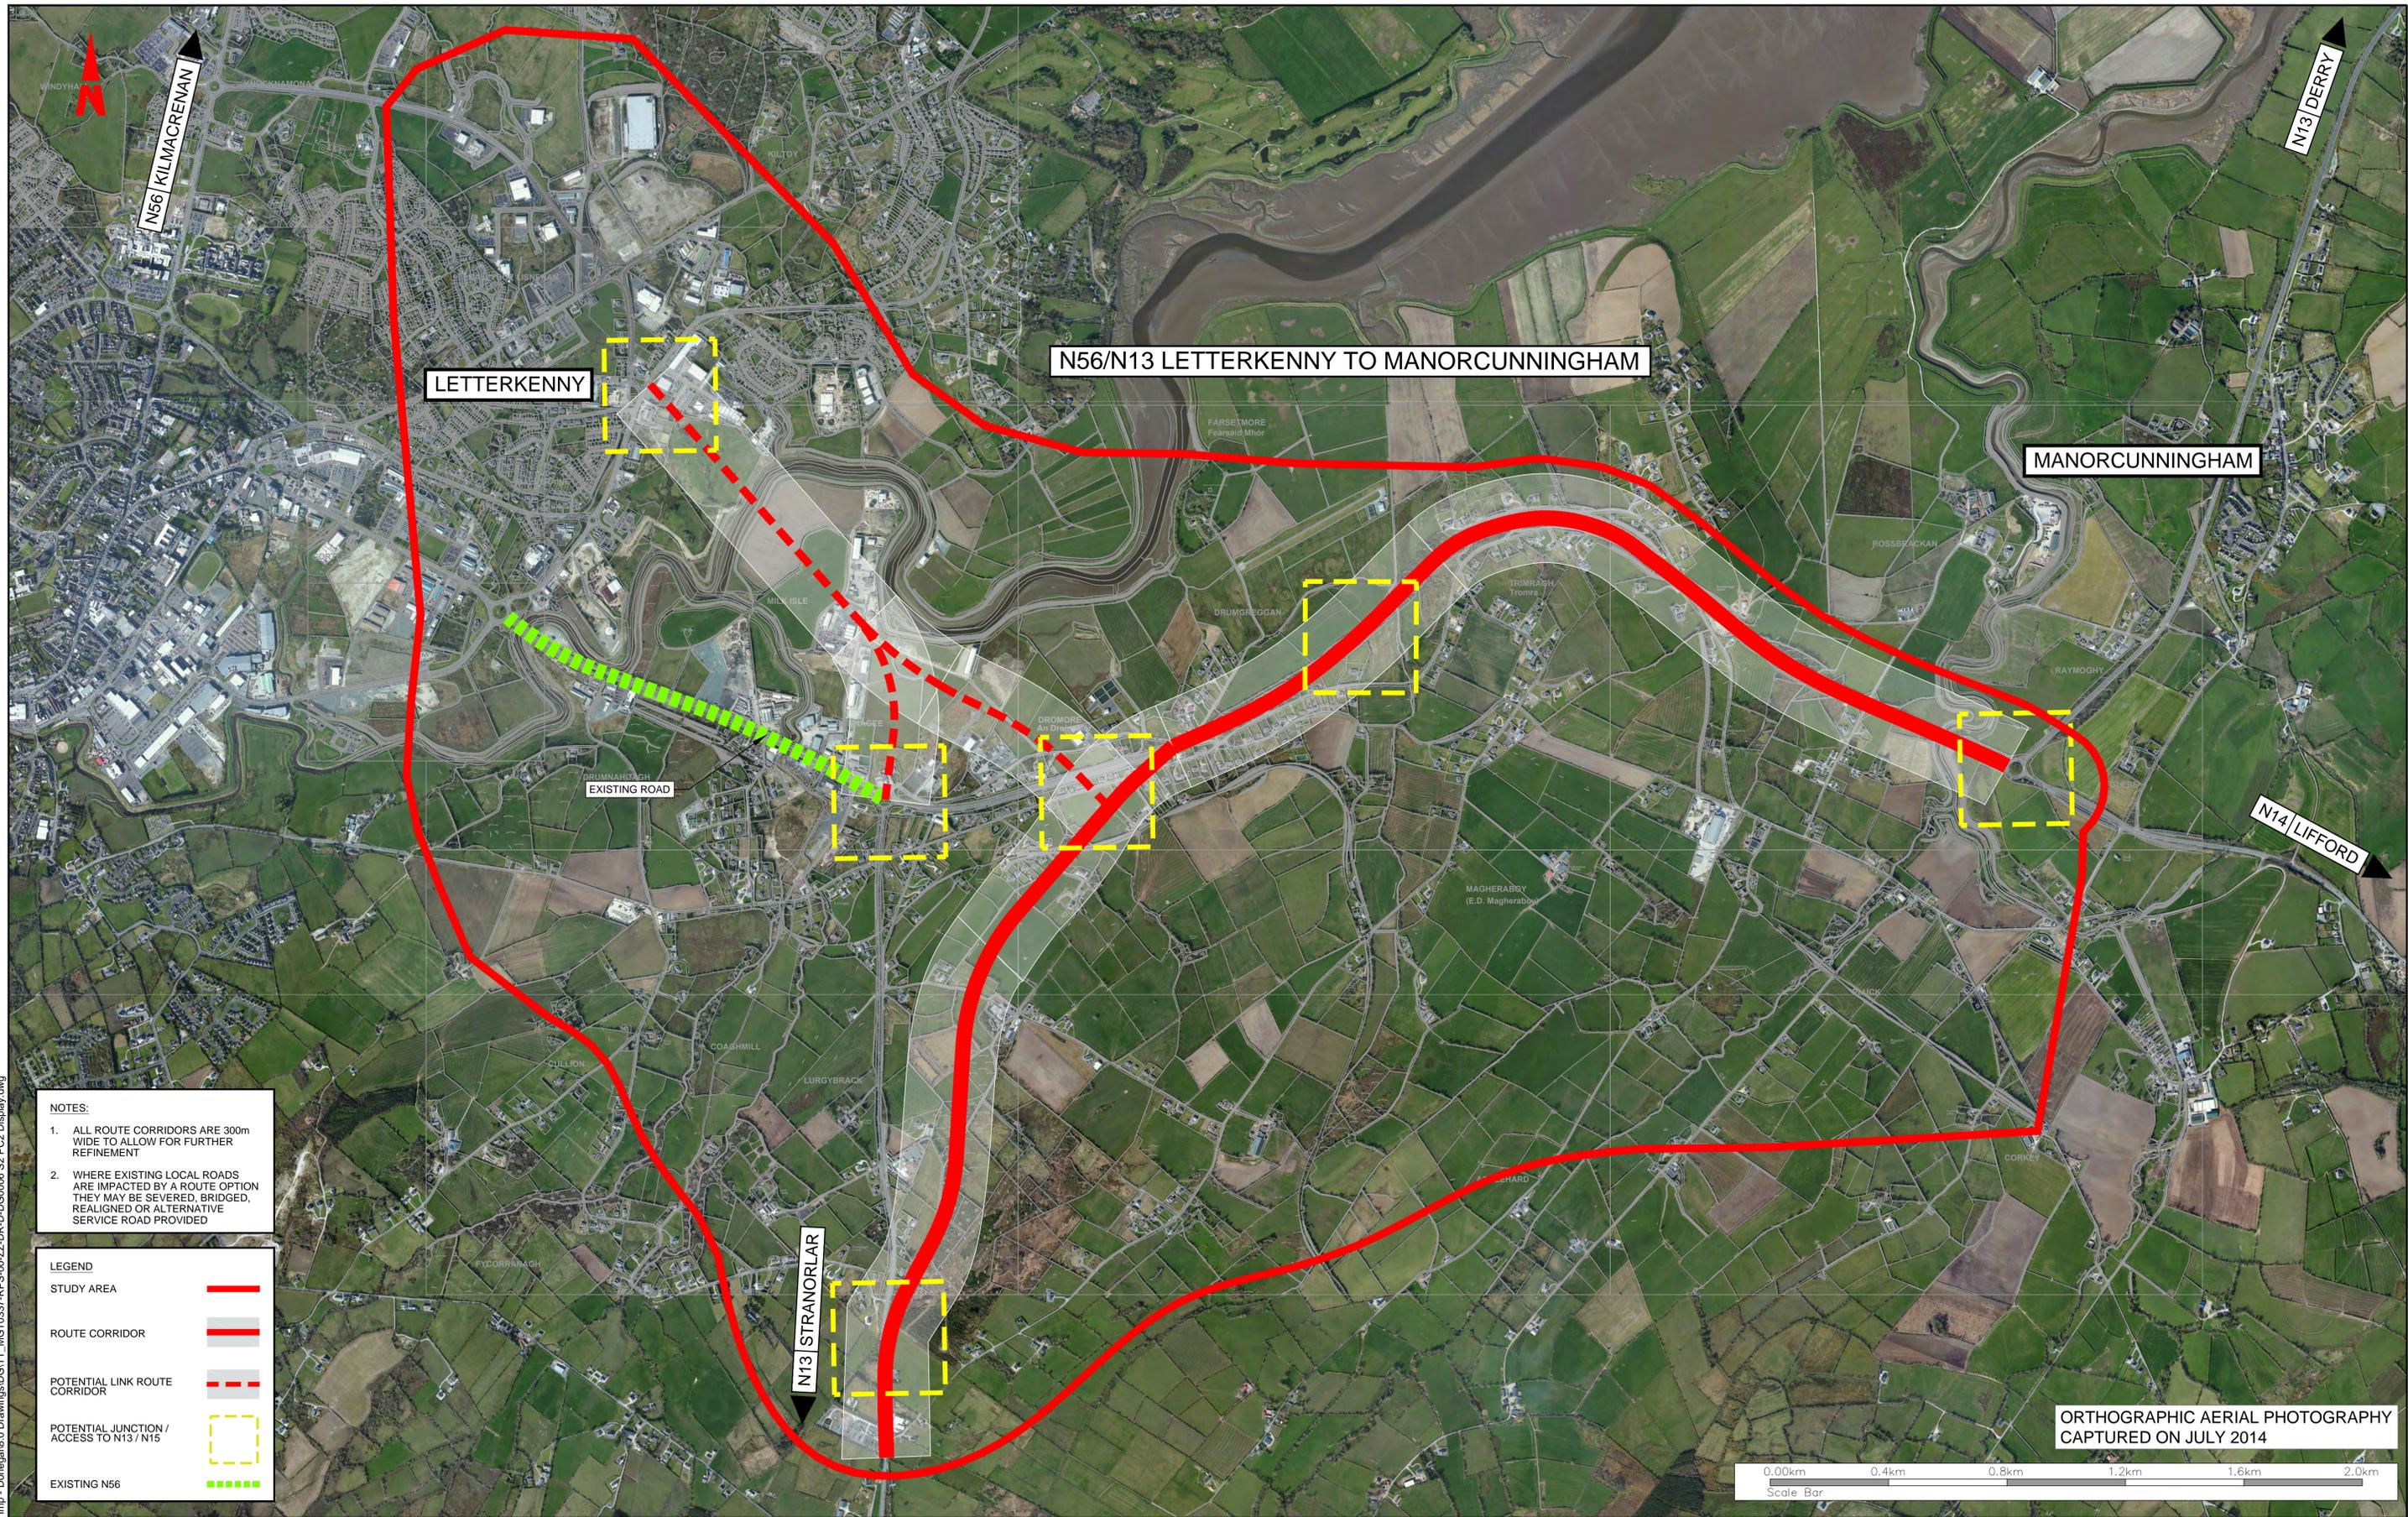

- NOTES:**
1. ALL ROUTE CORRIDORS ARE 300m WIDE TO ALLOW FOR FURTHER REFINEMENT
 2. WHERE EXISTING LOCAL ROADS ARE IMPACTED BY A ROUTE OPTION THEY MAY BE SEVERED, BRIDGED, REALIGNED OR ALTERNATIVE SERVICE ROAD PROVIDED

LEGEND

- STUDY AREA: [Red outline]
- ROUTE CORRIDOR: [Red line]
- POTENTIAL LINK ROUTE CORRIDOR: [Dashed red line]
- POTENTIAL JUNCTION / ACCESS TO N13 / N15: [Yellow dashed box]
- EXISTING N56: [Green dashed line]

ORTHOGRAPHIC AERIAL PHOTOGRAPHY CAPTURED ON JULY 2014



R:\MGT0337 - Ten-T Priority Route Imp - Donegal\8.0 Drawings\DTT - MGT0337-RPS-00-ZZ-DR-D-DG0006 S2 PC2 Display.dwg

TII
Bonneagar Iompair Éireann
Transport Infrastructure Ireland

Comhairle Contae Dhún na nGall
Donegal County Council

RPS
Lyrr 2, IDA Business & Technology Park, Mervue, Galway
T: +353 91 400200
W: www.rpsgroup.com/ireland
E: ireland@rpsgroup.com

BARRY TRANSPORTATION
Unit 14C, NS Business Park, Castlebar, Co Mayo, Ireland
Phone: +353 94 906 8950
Email: info@jbarry.ie

NOTES
DO NOT SCALE, use figured dimensions only.
All levels are referred to Ordnance Survey Datum, Malin Head.
This drawing is the property of the Transport Infrastructure Ireland, Parkgate Business Centre, Parkgate Street, Dublin 8, Ireland. It is a confidential document and must not be copied, used, or its contents divulged without prior written consent. This document should not be relied on or used in circumstances other than those for which it was originally prepared. RPS / Barry Transportation accepts no responsibility for this document to any other party other than the party by whom it was commissioned.
Information including topographical survey, geotechnical investigation and utility detail used in the design have been provided by others.

Rev.	Date	Drawn	Description	Chk'd	Appr.
P05	12.04.18	RK	FOR REVIEW & COMMENT	TP	EC
P04	11.04.18	RK	FOR REVIEW & COMMENT	TP	EC
P03	10.04.18	RK	FOR REVIEW & COMMENT	TP	EC


Project Title: TEN-T Priority Route Improvement Project, Donegal

Drawing Title: SECTION 2
RED ROUTE CORRIDOR

Status: S3

Designed: R. Kenny Date: APR. 2018 Model File Identifier:
 Drawn: R. Kenny Scale @ A1: 1:10 000
 Approved: E.Cox @ A3: 1:20 000
 Checked: T. Patterson Sheet: 05 of 07 File Identifier: TT_MGT0337-RPS-00-ZZ-DR-D-DG0006-05

Rev: P05

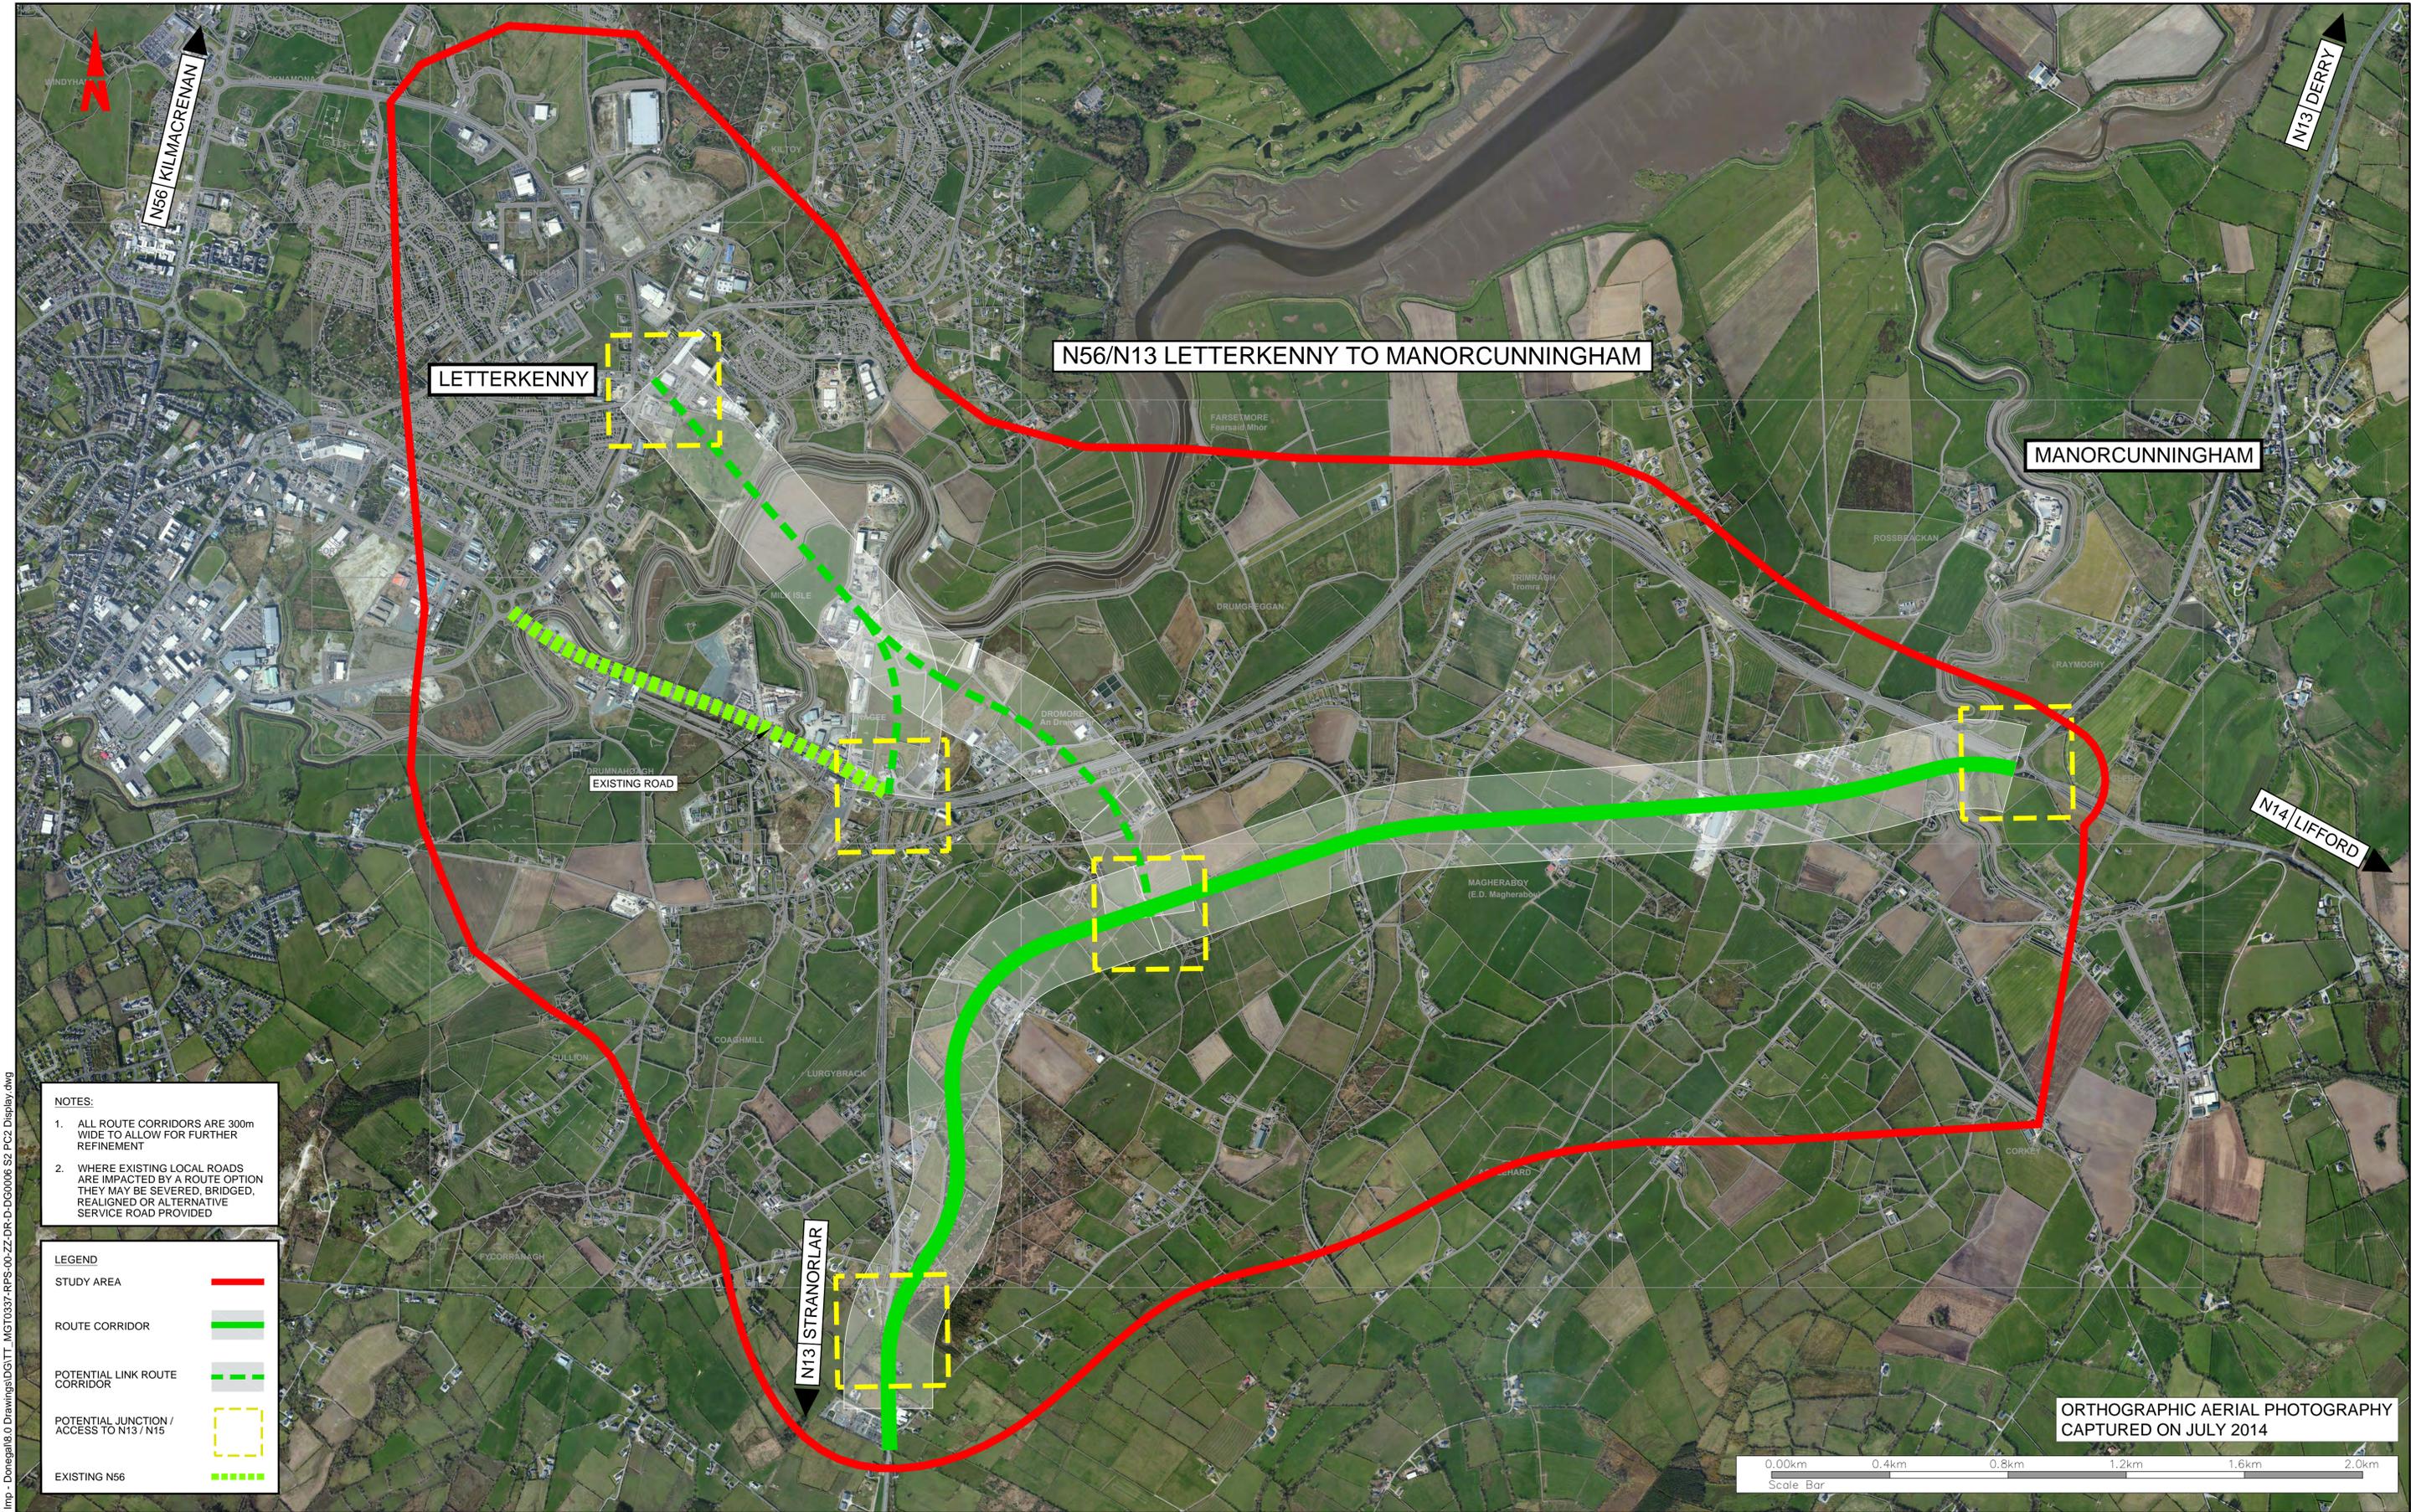


NOTES:

1. ALL ROUTE CORRIDORS ARE 300m WIDE TO ALLOW FOR FURTHER REFINEMENT
2. WHERE EXISTING LOCAL ROADS ARE IMPACTED BY A ROUTE OPTION THEY MAY BE SEVERED, BRIDGED, REALIGNED OR ALTERNATIVE SERVICE ROAD PROVIDED

LEGEND

- STUDY AREA: Red line
- ROUTE CORRIDOR: Solid green line
- POTENTIAL LINK ROUTE CORRIDOR: Dashed green line
- POTENTIAL JUNCTION / ACCESS TO N13 / N15: Yellow dashed box
- EXISTING N56: Dotted green line

ORTHOGRAPHIC AERIAL PHOTOGRAPHY CAPTURED ON JULY 2014

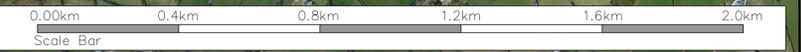

R:\MGT0337 - Ten-T Priority Route Imp - Donegal\0 Drawings\DTT - MGT0337-RPS-00-ZZ-DR-D-DG0006 S2 PC2 Display.dwg

TII
Bonneagar Iompair Éireann
Transport Infrastructure Ireland

Comhairle Contae Dhún na nGall
Donegal County Council

RPS
Lyrr 2, IDA Business & Technology Park, Mervue, Galway
T: +353 91 400200
W: www.rpsgroup.com/ireland
E: ireland@rpsgroup.com

BARRY TRANSPORTATION
Unit 14C, N5 Business Park, Castlebar, Co Mayo, Ireland
Phone: +353 94 906 8950
Email: info@jbarry.ie

NOTES

DO NOT SCALE, use figured dimensions only.

All levels are referred to Ordnance Survey Datum, Malin Head.

This drawing is the property of the Transport Infrastructure Ireland, Parkgate Business Centre, Parkgate Street, Dublin 8, Ireland. It is a confidential document and must not be copied, used, or its contents divulged without prior written consent. This document should not be relied on or used in circumstances other than those for which it was originally prepared. RPS / Barry Transportation accepts no responsibility for this document to any other party other than the party by whom it was commissioned.

Information including topographical survey, geotechnical investigation and utility detail used in the design have been provided by others.

Rev.	Date	Drawn	Description	Chk'd	Appr.
P05	12.04.18	RK	FOR REVIEW & COMMENT	TP	EC
P04	11.04.18	RK	FOR REVIEW & COMMENT	TP	EC
P03	10.04.18	RK	FOR REVIEW & COMMENT	TP	EC

Project Title: **TEN-T Priority Route Improvement Project, Donegal**

Drawing Title: **SECTION 2 GREEN ROUTE CORRIDOR**

Designed: R. Kenny | Date: APR. 2018 | Model File Identifier:
 Drawn: R. Kenny | Scale @ A1: 1:10 000 |
 Approved: E.Cox | @ A3: 1:20 000 | File Identifier:
 Checked: T. Patterson | Sheet: 06 of 07 | TT_MGT0337-RPS-00-ZZ-DR-D-DG0006-06

Status: **S3**
Rev: **P05**



- NOTES:**
- ALL ROUTE CORRIDORS ARE 300m WIDE TO ALLOW FOR FURTHER REFINEMENT
 - WHERE EXISTING LOCAL ROADS ARE IMPACTED BY A ROUTE OPTION THEY MAY BE SEVERED, BRIDGED, REALIGNED OR ALTERNATIVE SERVICE ROAD PROVIDED

LEGEND

- STUDY AREA —
- ROUTE CORRIDOR —
- POTENTIAL LINK ROUTE CORRIDOR - - -
- POTENTIAL JUNCTION / ACCESS TO N13 / N15
- EXISTING N56 - · - · -

ORTHOGRAPHIC AERIAL PHOTOGRAPHY CAPTURED ON JULY 2014



RPS
Lyrr 2, IDA Business & Technology Park, Mervue, Galway
T: +353 91 400200
W: www.rpsgroup.com/ireland
E: ireland@rpsgroup.com

BARRY TRANSPORTATION
Unit 14C, N5 Business Park, Castlebar, Co Mayo, Ireland
Phone: +353 94 906 8950
Email: info@jbarry.ie

NOTES
DO NOT SCALE, use figured dimensions only.
All levels are referred to Ordnance Survey Datum, Malin Head.
This drawing is the property of the Transport Infrastructure Ireland, Parkgate Business Centre, Parkgate Street, Dublin 8, Ireland. It is a confidential document and must not be copied, used, or its contents divulged without prior written consent. This document should not be relied on or used in circumstances other than those for which it was originally prepared. RPS / Barry Transportation accepts no responsibility for this document to any other party other than the party by whom it was commissioned.
Information including topographical survey, geotechnical investigation and utility detail used in the design have been provided by others.

Rev.	Date	Drawn	Description	Chk'd	Appr.
P05	12.04.18	RK	FOR REVIEW & COMMENT	TP	EC
P04	11.04.18	RK	FOR REVIEW & COMMENT	TP	EC
P03	10.04.18	RK	FOR REVIEW & COMMENT	TP	EC

Project Title: TEN-T Priority Route Improvement Project, Donegal

Drawing Title: SECTION 2 BLUE ROUTE CORRIDOR

Designed: R. Kenny Date: APR. 2018 Model File Identifier:
 Drawn: R. Kenny Scale @ A1: 1:10 000
 Approved: E.Cox @ A3: 1:20 000 File Identifier:
 Checked: T. Patterson Sheet: 07 of 07 TT_MGT0337-RPS-00-ZZ-DR-D-DG0006-07

Status: S3
Rev: P05

R:\MGT0337 - Ten-T Priority Route Imp - Donegal\8.0 Drawings\DTT - MGT0337-RPS-00-ZZ-DR-D-DG0006 S2 PC2 Display.dwg