


SECTION - 1 BALLYBOFEY LINK ROAD OPTION D

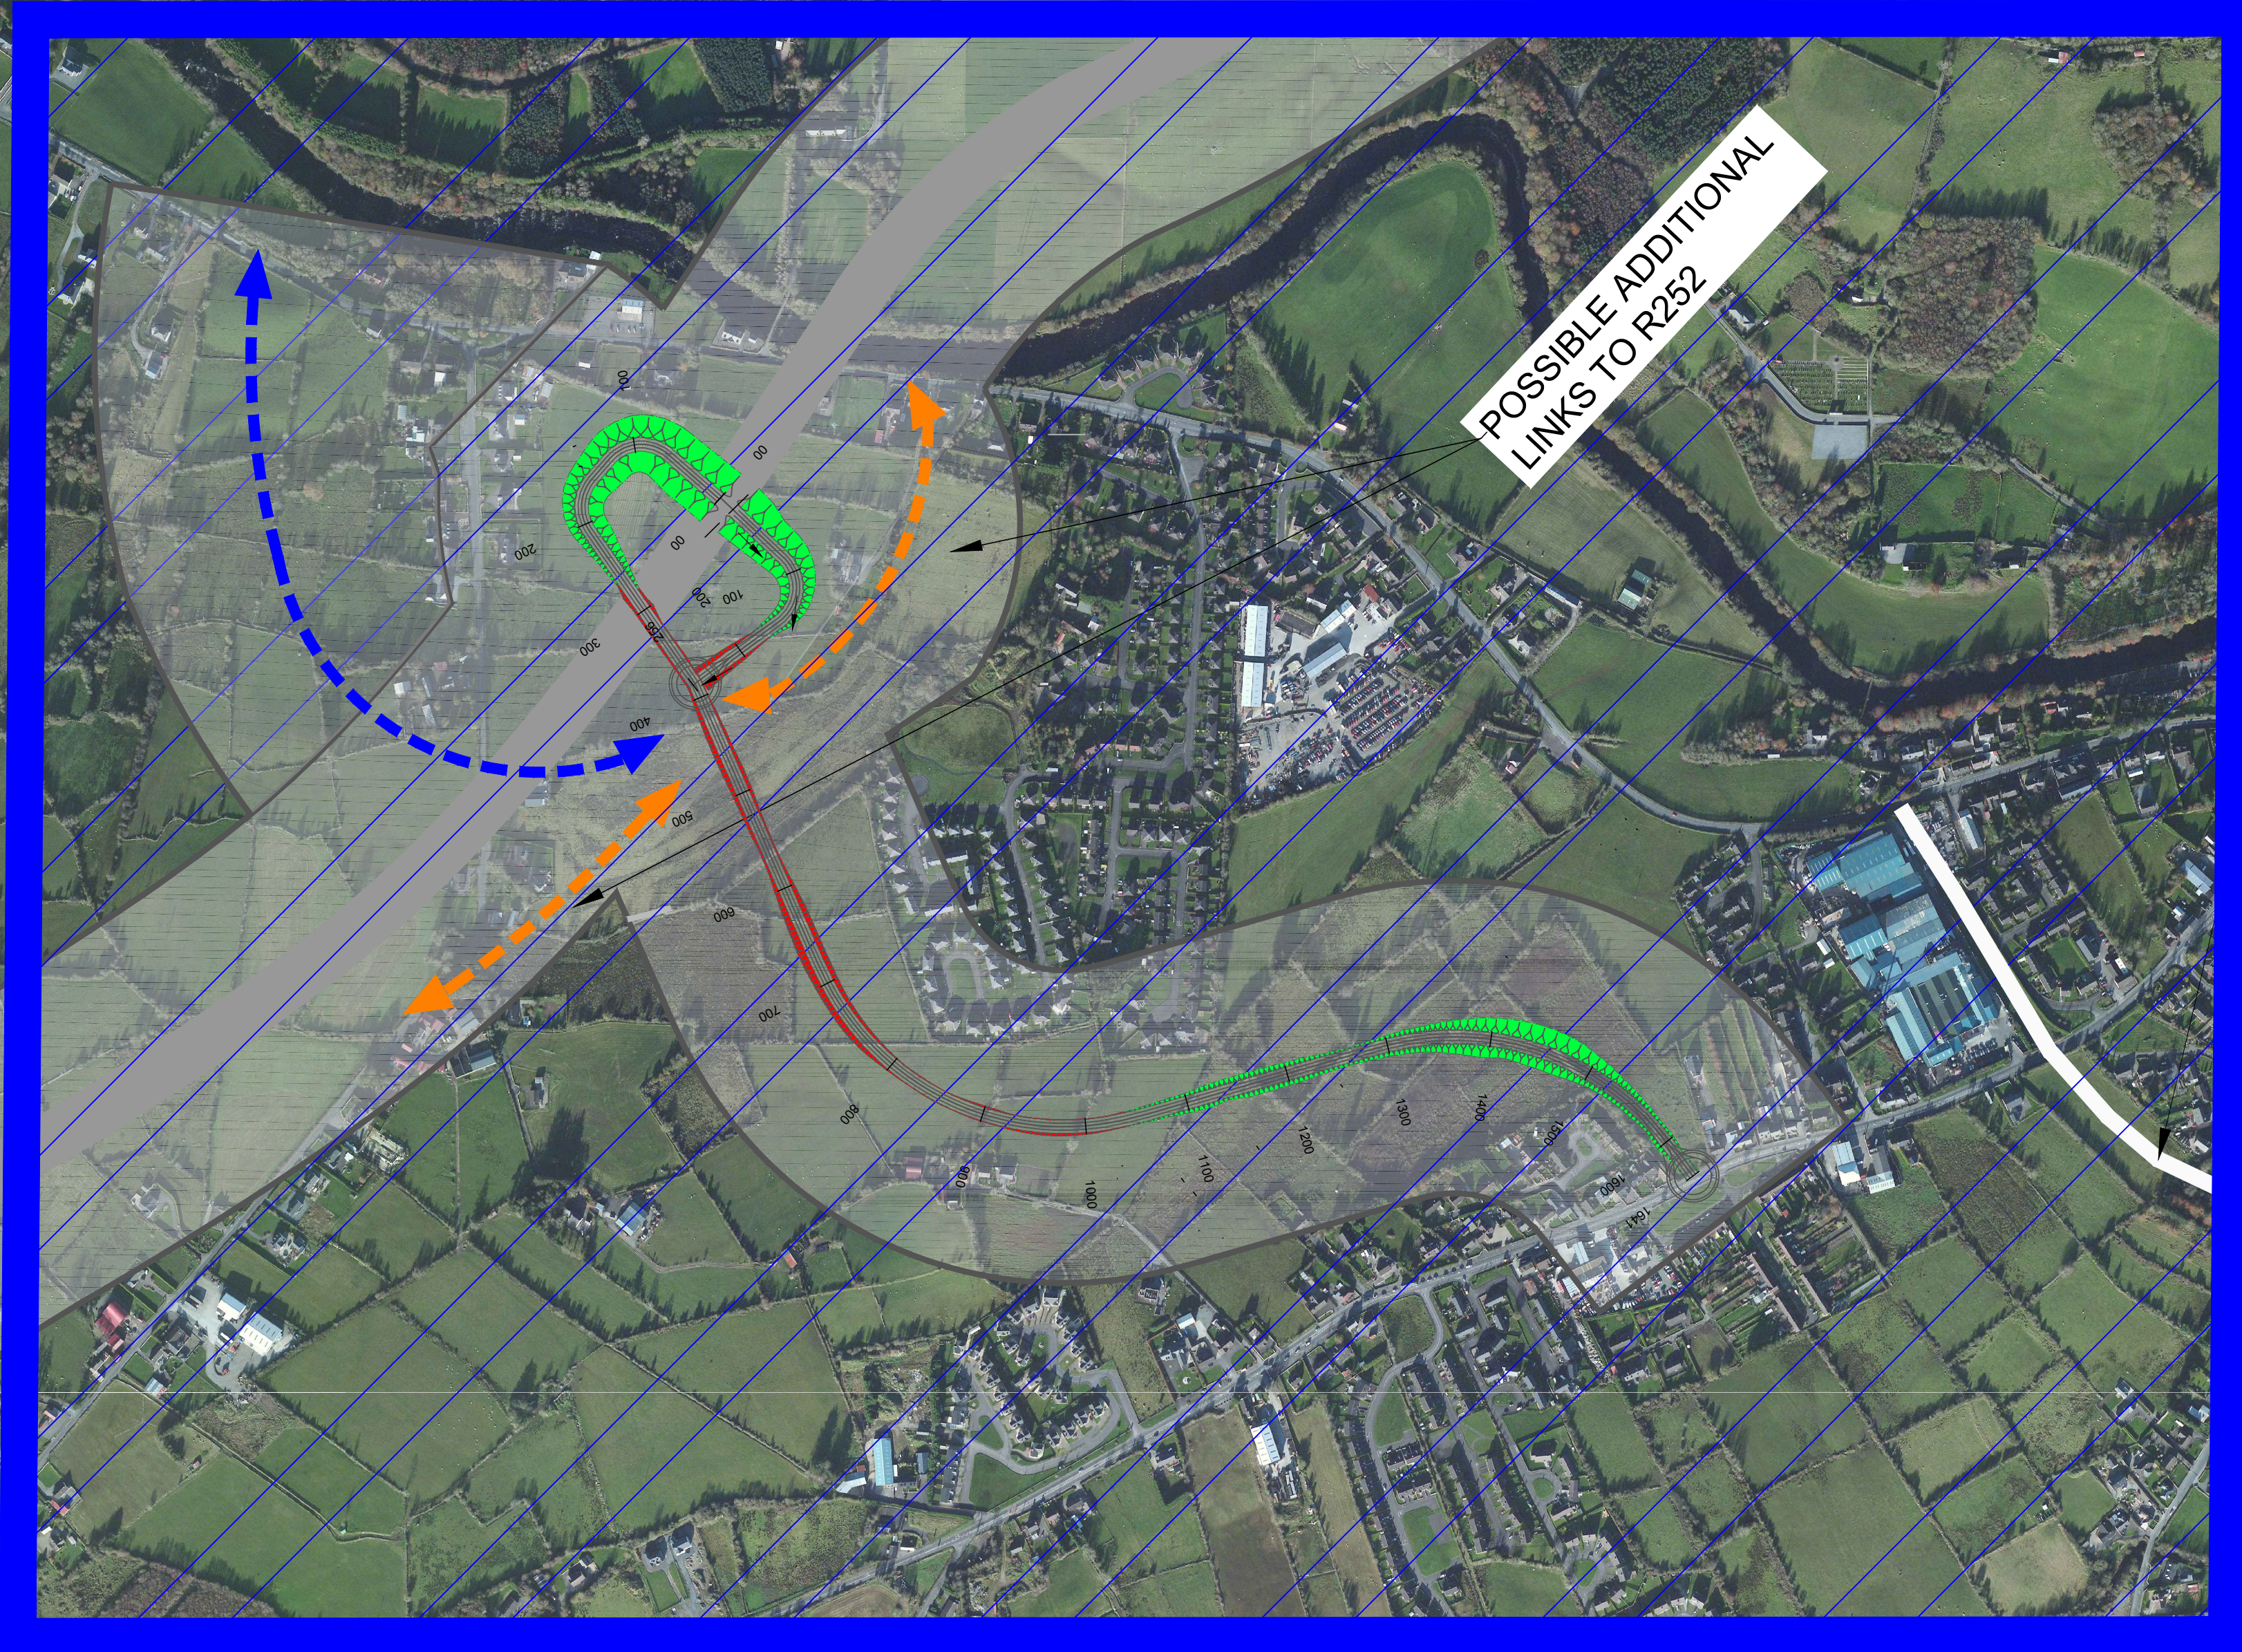

PROPOSED ROAD BY OTHERS

POSSIBLE ADDITIONAL
LINKS TO R252

ROUTE SELECTION IS INDICATIVE AND SUBJECT TO CHANGE

LEGEND

EMERGING PREFERRED ROUTE

EARTHWORKS (IN FILL)

EARTHWORKS (IN CUT)

ANTICIPATED JUNCTION AREA

R:\MGT0337 - Ten-T Priority Route Imp - Donegal\0 Drawings\DGTT_MGT0337-RPS-00-ZZ-DR-D-DG0021 PC Ballybofey Link Road Options.dwg

Donegal
NRI
Oifis Boicnte Naisiunta
Dhún na nGall

**Comhairle Contae
Dhún na nGall**
Donegal County Council

Lyrr 2, IDA Business &
Technology Park,
Mervue, Galway
T +353 91 400200
W www.rpsgroup.com/ireland
E ireland@rpsgroup.com

Unit 14C,
NS Business Park,
Castlebar,
Co Mayo,
Ireland
Phone: +353 94 906 8950
Email: info@bbarry.ie

NOTES

DO NOT SCALE, use figured dimensions only.
All levels are referred to Ordnance Survey Datum, Malin Head.

This drawing is the property of the Transport Infrastructure Ireland, Parkgate Business Centre, Parkgate Street, Dublin 8, Ireland. It is a confidential document and must not be copied, used, or its contents divulged without prior written consent. This document should not be relied on or used in circumstances other than those for which it was originally prepared. RPS / Barry Transportation accepts no responsibility for this document to any other party other than the party by whom it was commissioned.

Information including topographical survey, geotechnical investigation and utility detail used in the design have been provided by others.

Rev.	Date	Drawn	Description	Chk'd	Appr.
P05	13/03/19	SS	FOR REVIEW & COMMENT	TP	TP
P04	12/03/19	SS	FOR REVIEW & COMMENT	TP	TP
P03	06/03/19	SS	FOR REVIEW & COMMENT	TP	TP
P02	26/02/19	DC	FOR REVIEW & COMMENT	EC	TP
P01	15/02/19	DC	FOR REVIEW & COMMENT	EC	TP

Project Title: TEN-T Priority Route Improvement Project, Donegal

Drawing Title: SECTION 1
BALLYBOFEY LINK ROAD OPTION D

Designed: D. Curley
Drawn: S. Sinha
Approved: T. Patterson
Checked: E. Cox

Date: Feb. 2019
Scale @ A1: 1:20 000
@ A3: 1:40 000
Sheet: 04 of 04

Model File Identifier: TT_MGT0337-RPS-00-ZZ-DR-D-DG0022-04

Status: S3
Rev: P05