


LEGEND

- PROPOSED ROAD DEVELOPMENT
- ▭ PROPOSED DEVELOPMENT BOUNDARY
- ▭ MATERIAL EXTRACTION AND DEPOSITION AREAS
- ▭ POTENTIAL COMPOUND LOCATIONS
- ▭ FLOOD ZONE A
- ▭ FLOOD ZONE B
- FLOOD STORAGE AREA
- RIVERS

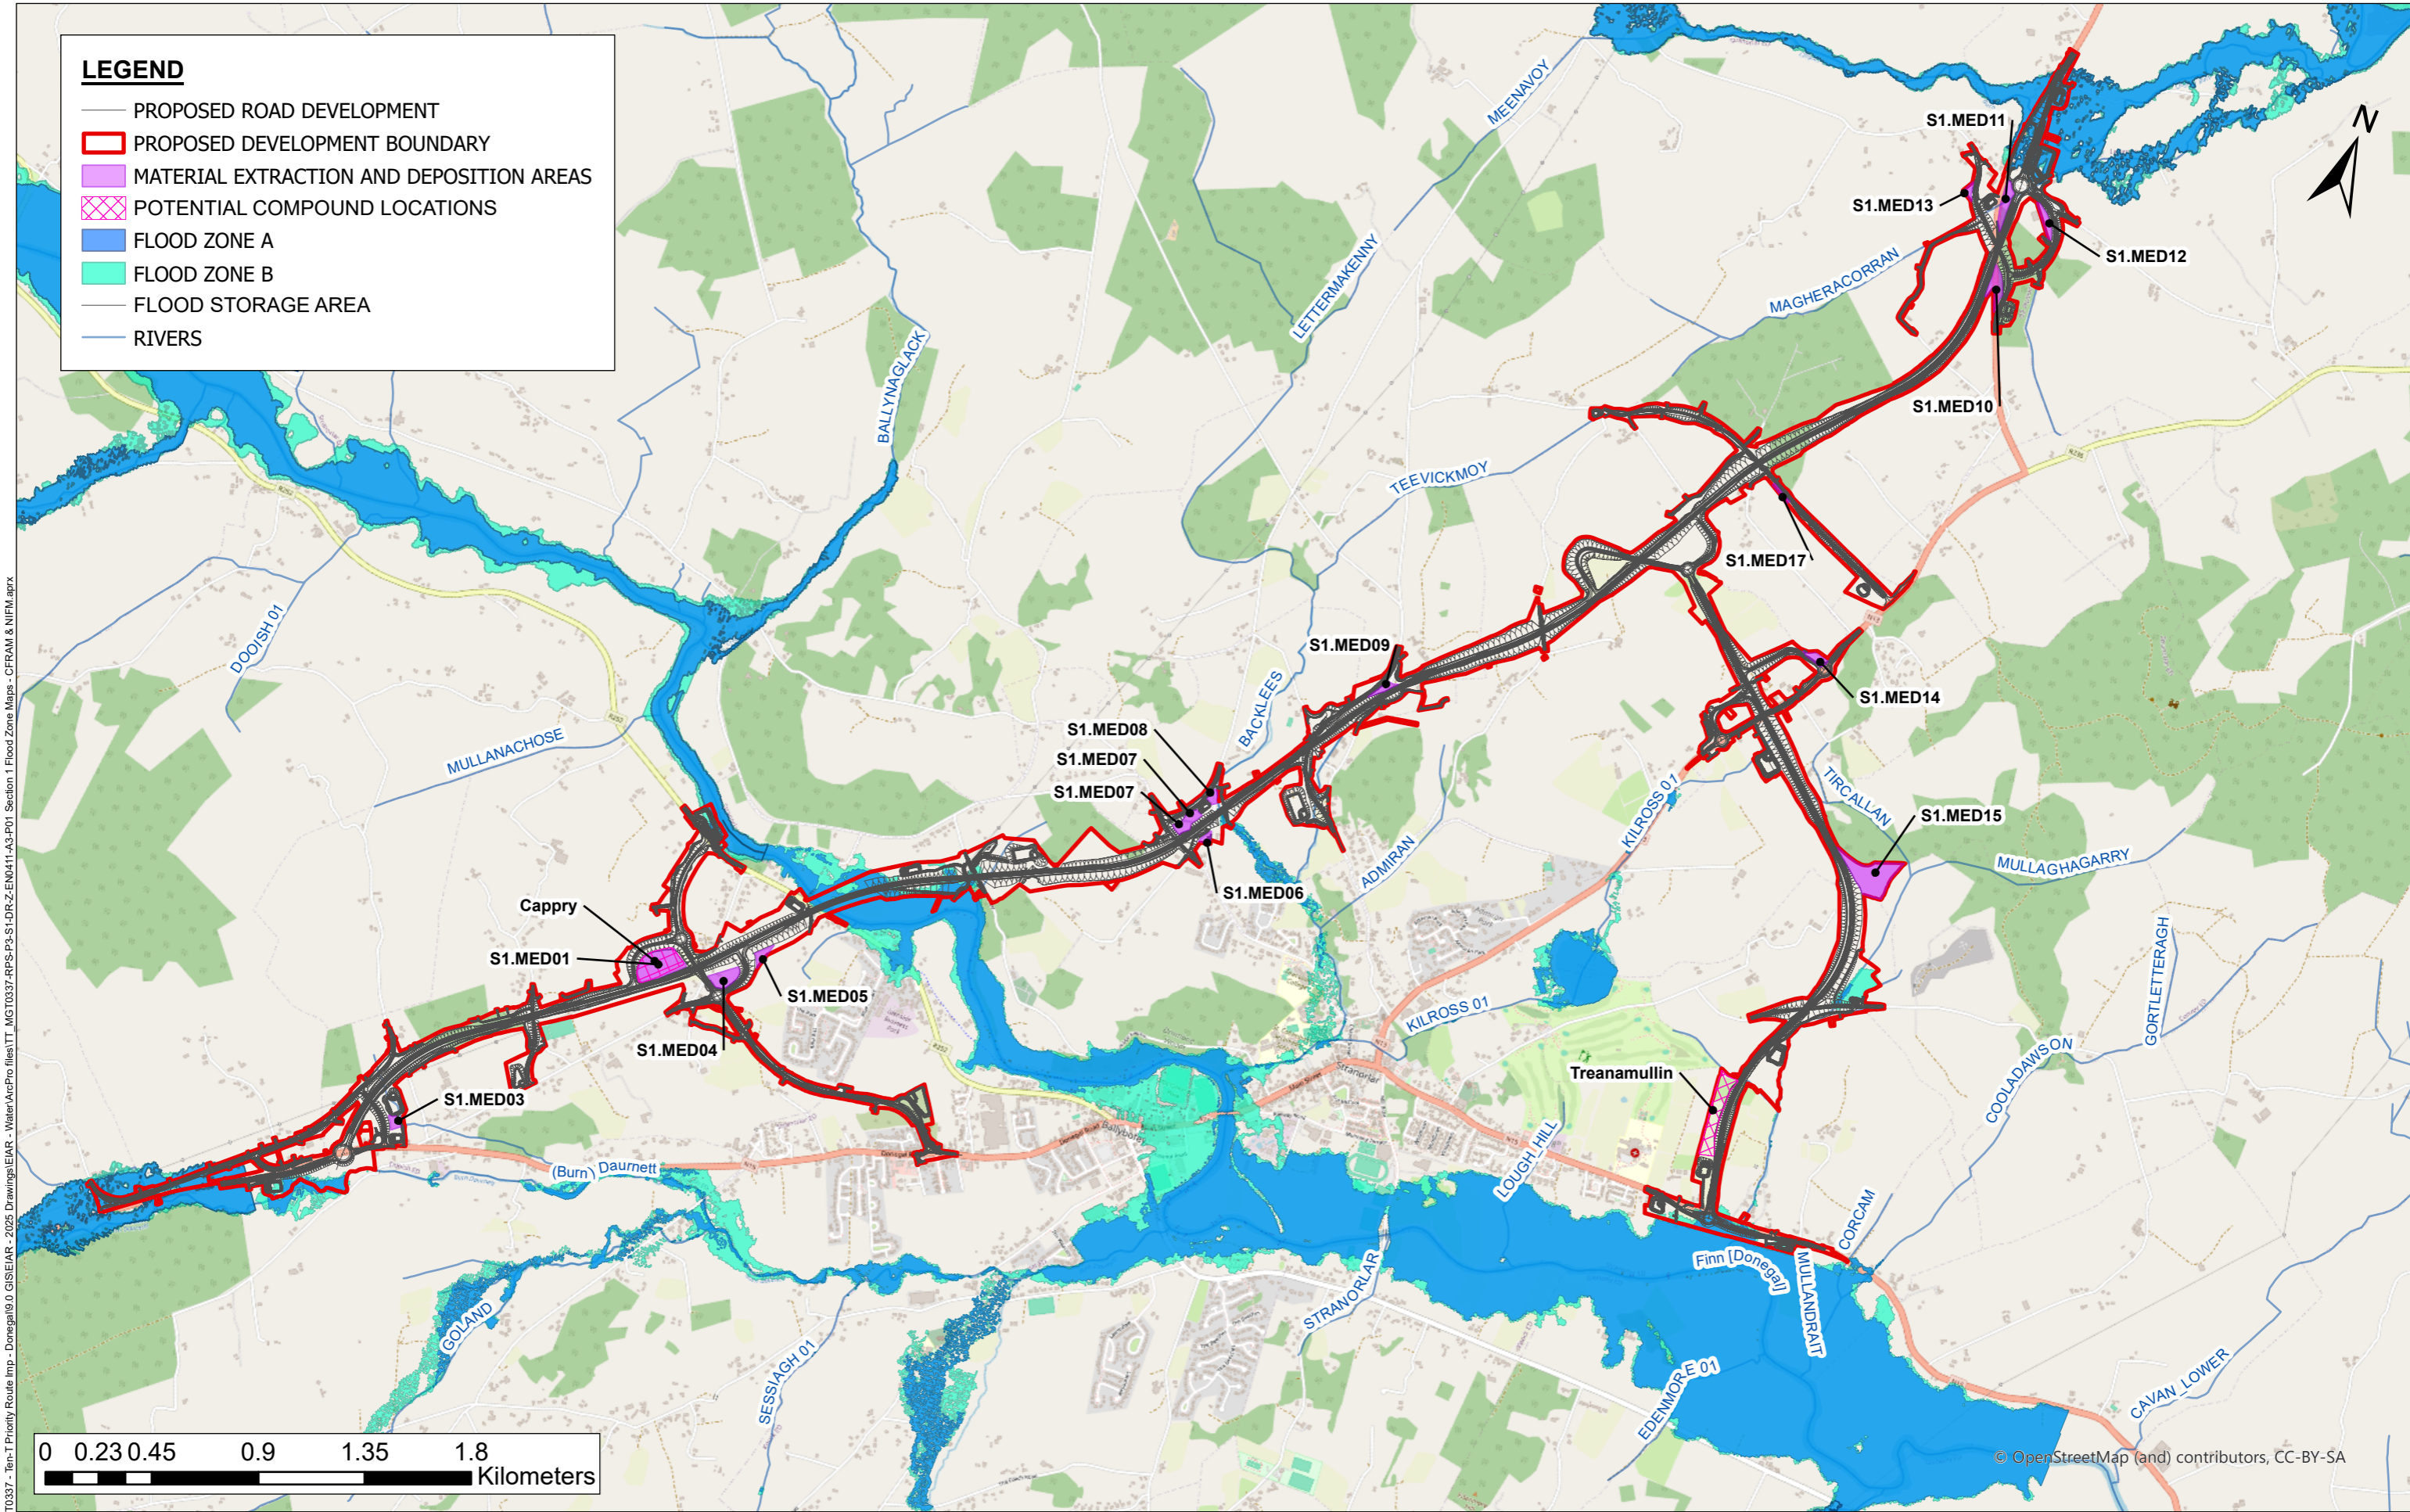

\gnaib-01\Work - Donegal\9.0 GIS\EIAR - 2025 Drawings\EIAR - Water\ArcPro files\TT_MGT0337-RPS-P3-S1-DR-Z-EN0411-A3-P01 Section 1 Flood Zone Maps - CFRAM & NIFM.aprx

© OpenStreetMap (and) contributors, CC-BY-SA



NOTES
 DO NOT SCALE, use figured dimensions only.
 All levels are referred to Ordnance Survey Datum, Malin Head.
 This drawing is the property of the Donegal County Council. It is a confidential document and must not be copied, used, or its contents divulged without prior written consent. This document should not be relied on or used in circumstances other than those for which it was originally prepared. RPS / Barry Transportation accepts no responsibility for this document to any other party other than the party by whom it was commissioned.

Rev.	Date	Drawn	Description	Chk'd	Appr.
P01	19/02/26	NR	ISSUE FOR PLANNING	PJG	GMCE

Project Title: TEN-T Priority Route Improvement Project, Donegal Section 1 - N15/N13 Ballybofey / Stranorlar Urban Region		Status: A3
Drawing Title: Flood Zone Maps - CFRAM & NIFM Section 1		Rev: P01
Designed: N/A	Date: 19/02/2028	EIAR Drawing Identifier: EIA Drawing 11.24
Drawn: NR	Scale @ A1: N/A	File Identifier: TT_MGT0337-RPS-P3-S1-DR-Z-EN0411
Approved: GMCE	@ A3: 1:25,000	Sheet: 01 of 01
Checked: PJG		