

LEGEND:

TURNING HEAD		WATERCOURSE DIVERSIONS	
ROAD CLOSURE		CULVERTS	
EXISTING NATIONAL ROAD REFERENCE		CROSS DRAINS	
EXISTING REGIONAL ROAD REFERENCE		INTERCEPTOR DITCHES	
EXISTING LOCAL ROAD REFERENCE		EXISTING CYCLEWAY/CYCLE ROUTE	
ACTIVE TRAVEL NETWORK		CYCLE LINK USING EXISTING ROAD	
STRUCTURE		PARK AND SHARE / CYCLE SITE	
DRAINAGE POND		MATERIAL EXTRACTION/ DEPOSITION AREAS (DURING CONSTRUCTION)	
PROPOSED DEVELOPMENT BOUNDARY		CONSTRUCTION COMPOUNDS	
EXISTING REDUNDANT RAILWAY TRACK		FLOOD COMPENSATION AREA	

0.00m 100m 200m 300m 400m 500m
Scale Bar

CYAL50441196
© Tailte Éireann - Surveying

Bonneagar Iompair Éireann
Transport Infrastructure Ireland

Rialtas na hÉireann
Government of Ireland

Tionscadal Éireann
Project Ireland
2040

Donegal
NRO
Oifis Boicéim Taisiúna
Dhún na nGall

Comhairle Contae
Dhún na nGall
Donegal County Council

rps3 BARRY
TRANSPORTATION

Notes
DO NOT SCALE. Use figured dimensions only. All levels are referred to Ordnance Survey Datum, Mean Head.
This drawing is the property of Donegal County Council. It is a confidential document and must not be copied, used, or its contents divulged without prior written consent. This document should not be relied on or used in circumstances other than those for which it was originally prepared. Barry Transportation accepts no responsibility for this document to any other party other than the party by whom it was commissioned.

Rev.	Date	Drawn	Description	Chk'd	Appr.
P01	13.11.25	MG	ISSUE FOR PLANNING	JMM	ED


Project Title: TEN-T PRIORITY ROUTE IMPROVEMENT PROJECT DONEGAL
Section 3 - N14 Manorcunningham to Lifford/Strabane/A5 Link

Drawing Title: GENERAL ARRANGEMENT DRAWINGS

Status: A3

Designed: JMM	Date: NOV 2025	EIAR Drawing Identifier:	Rev:
Drawn: MG	Scale @ A1: 1:2500	EIAR Drawing 4.3	P01
Approved: ED	@ A3: 1:5000	File Identifier:	
Checked: JMM	Sheet: 1 OF 10	TT_Y16112-BT-1A-GEN-S3-DR-C-00020	

C:\Users\jmm\OneDrive\Documents\Projects\Donegal\Civil-CAD\WIP\Prelim Design\CIVIL\DWG\TT_Y16112-BT-1A-GEN-S3-DR-C-00020_General_Arrangement.dwg

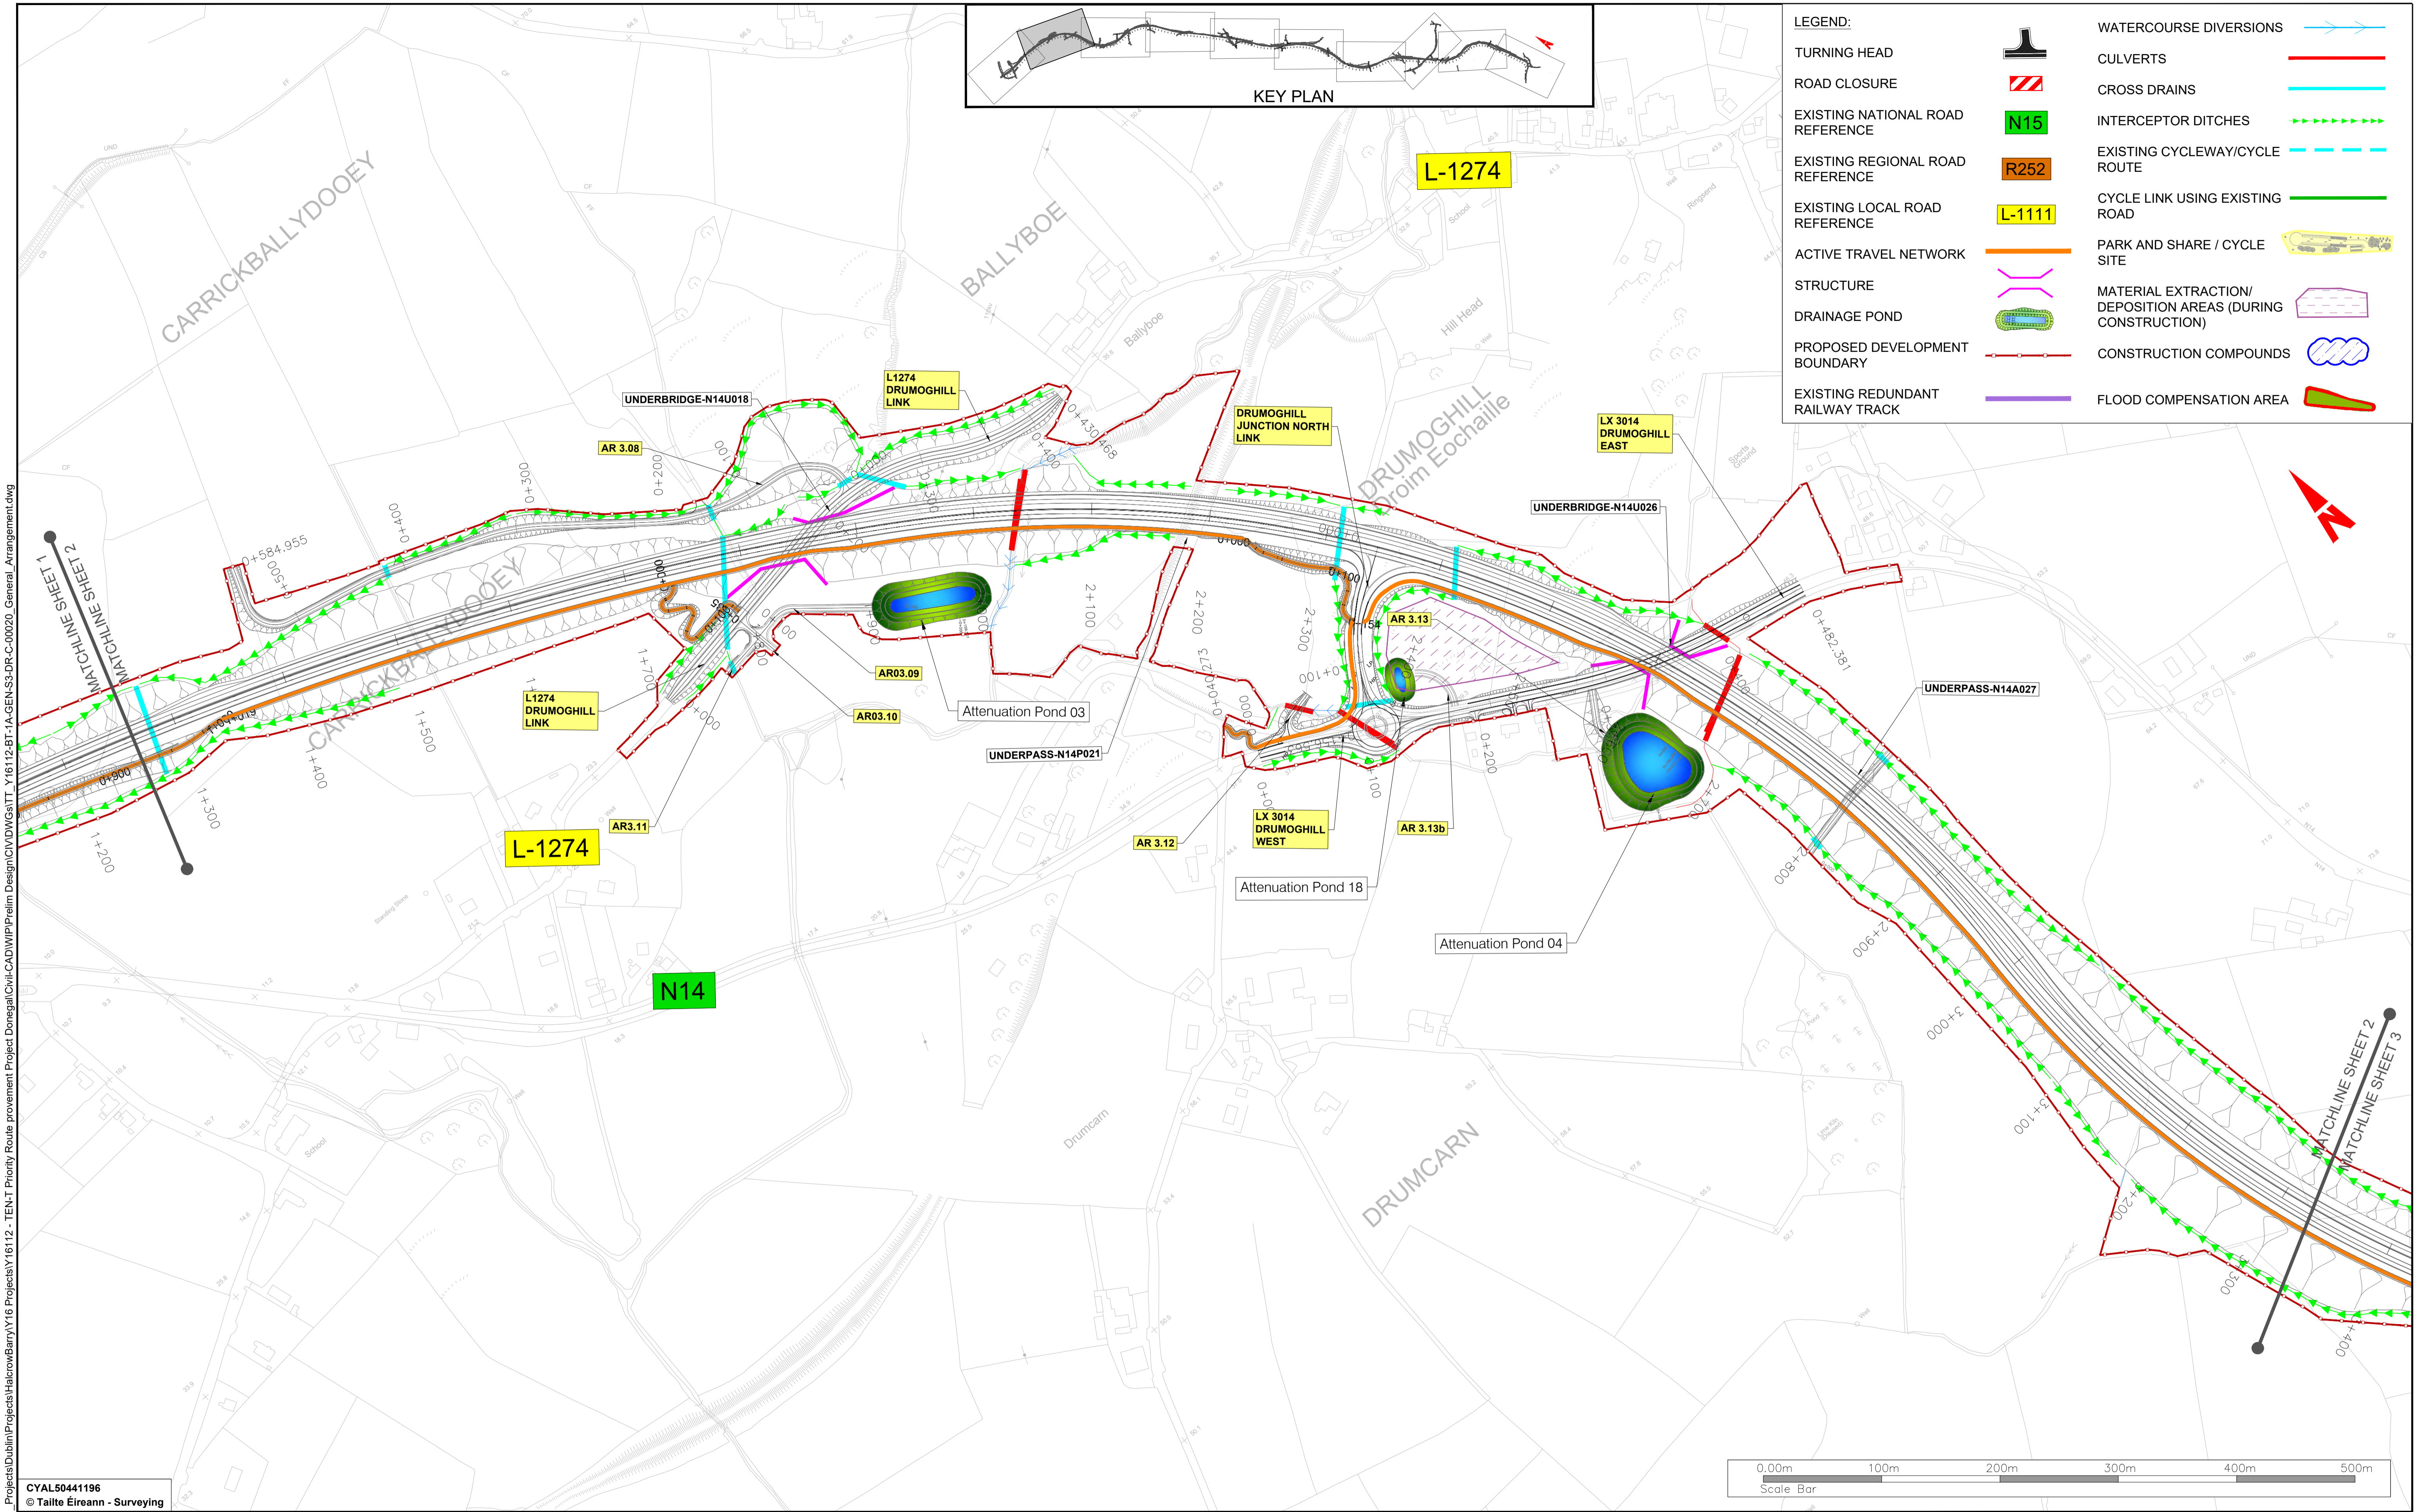

LEGEND:

TURNING HEAD		WATERCOURSE DIVERSIONS	
ROAD CLOSURE		CULVERTS	
EXISTING NATIONAL ROAD REFERENCE		CROSS DRAINS	
EXISTING REGIONAL ROAD REFERENCE		INTERCEPTOR DITCHES	
EXISTING LOCAL ROAD REFERENCE		EXISTING CYCLEWAY/CYCLE ROUTE	
ACTIVE TRAVEL NETWORK		CYCLE LINK USING EXISTING ROAD	
STRUCTURE		PARK AND SHARE / CYCLE SITE	
DRAINAGE POND		MATERIAL EXTRACTION/DEPOSITION AREAS (DURING CONSTRUCTION)	
PROPOSED DEVELOPMENT BOUNDARY		CONSTRUCTION COMPOUNDS	
EXISTING REDUNDANT RAILWAY TRACK		FLOOD COMPENSATION AREA	

CYAL50441196 © Taitte Éireann - Surveying
 Projects\Dublin\Projects\Halcrow\Barry\16 Projects\Y16112 - TEN-T Priority Route Improvement Project Donegal\Civil\CAD\WIP\Preim Design\CIV\DWG\A5-TT_Y16112-BT-1A-GEN-S3-DR-C-00020_General_Arrangement.dwg


CYAL50441196
© Taitte Éireann - Surveying



Notes
 DO NOT SCALE. Use figured dimensions only. All levels are referred to Ordnance Survey Datum, Main Head.
 This drawing is the property of Donegal County Council. It is a confidential document and must not be copied, used, or its contents divulged without prior written consent. This document should not be relied on or used in circumstances other than those for which it was originally prepared. Barry Transportation accepts no responsibility for this document to any other party other than the party by whom it was commissioned.

Rev.	Date	Drawn	Description	Chk'd	Appr.
P01	13.11.25	MG	ISSUE FOR PLANNING	JMM	ED

Project Title: TEN-T PRIORITY ROUTE IMPROVEMENT PROJECT DONEGAL		Section 3 - N14 Manorcunningham to Lifford/Strabane/A5 Link	
Drawing Title: GENERAL ARRANGEMENT DRAWINGS		Status: A3	
Designed: JMM	Date: NOV 2025	EIAR Drawing Identifier:	Rev: P01
Drawn: MG	Scale @ A1: 1:2500	EIAR Drawing 4.3	
Approved: ED	@ A3: 1:5000	File Identifier:	
Checked: JMM	Sheet: 2 OF 10	TT_Y16112-BT-1A-GEN-S3-DR-C-00020	

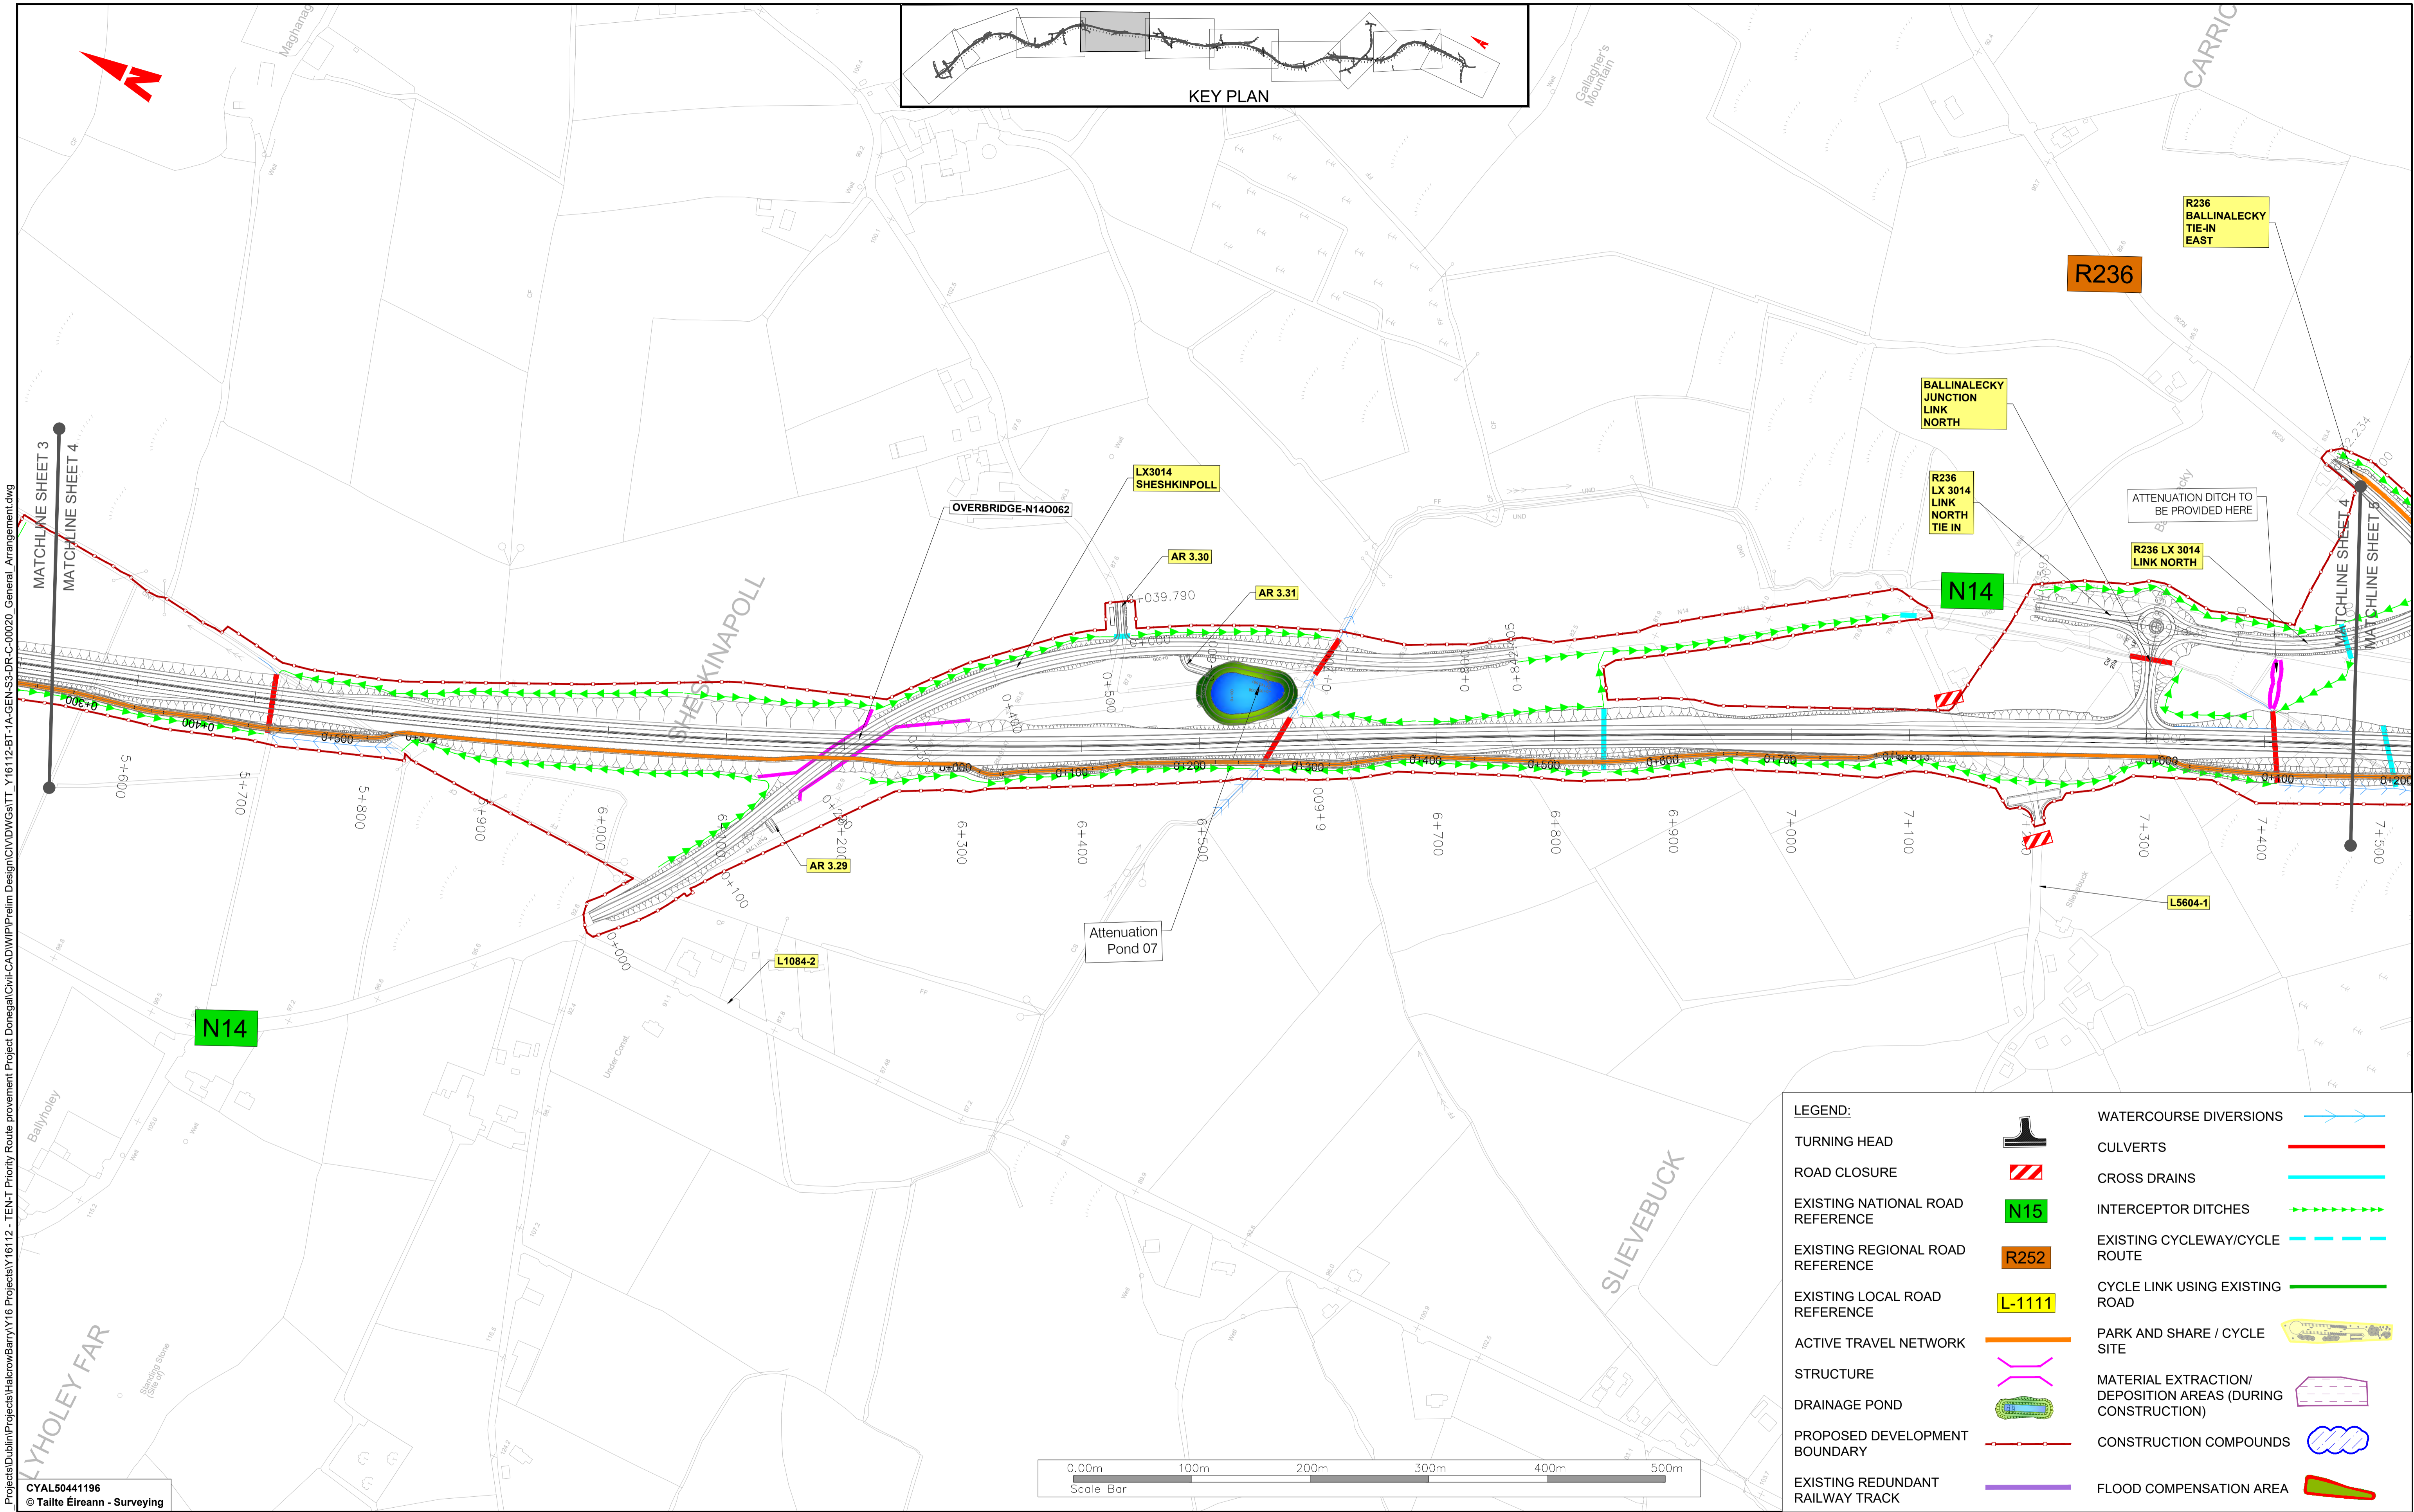

\Projects\Dublin\Projects\Halcrow\Barry\16 Projects\Y16112 - TEN-T Priority Route Improvement Project Donegal\Civil-CAD\WIP\Preim Design\CIVD\WG\BT_Y16112-BT-1A-GEN-S3-DR-C-00020_General_Arrangement.dwg
 CYAL50441196
 © Taitte Éireann - Surveying

LEGEND:

TURNING HEAD		WATERCOURSE DIVERSIONS	
ROAD CLOSURE		CULVERTS	
EXISTING NATIONAL ROAD REFERENCE		CROSS DRAINS	
EXISTING REGIONAL ROAD REFERENCE		INTERCEPTOR DITCHES	
EXISTING LOCAL ROAD REFERENCE		EXISTING CYCLEWAY/CYCLE ROUTE	
ACTIVE TRAVEL NETWORK		CYCLE LINK USING EXISTING ROAD	
STRUCTURE		PARK AND SHARE / CYCLE SITE	
DRAINAGE POND		MATERIAL EXTRACTION/ DEPOSITION AREAS (DURING CONSTRUCTION)	
PROPOSED DEVELOPMENT BOUNDARY		CONSTRUCTION COMPOUNDS	
EXISTING REDUNDANT RAILWAY TRACK		FLOOD COMPENSATION AREA	



TII
 Bonneagar Iompair Éireann
 Transport Infrastructure Ireland
 Co-funded by the Connecting Europe Facility of the European Union
 Rialtas na hÉireann
 Government of Ireland
 Tionscadal Éireann
 Project Ireland
 2040


Donegal
 NRO
 Oifis Boicéim Naísimeas
 Oifis na nGall
 Donegal County Council
 Comhairle Contae
 Dhún na nGall

RPS BARRY
 TRANSPORTATION

Notes
 DO NOT SCALE. Use figured dimensions only. All levels are referred to Ordnance Survey Datum, Main Head.
 This drawing is the property of Donegal County Council. It is a confidential document and must not be copied, used, or its contents divulged without prior written consent. This document should not be relied on or used in circumstances other than those for which it was originally prepared. Barry Transportation accepts no responsibility for this document to any other party other than the party by whom it was commissioned.

Rev.	Date	Drawn	Description	Chk'd	Appr.
P01	13.11.25	MG	ISSUE FOR PLANNING	JMM	ED

Project Title: TEN-T PRIORITY ROUTE IMPROVEMENT PROJECT DONEGAL
 Section 3 - N14 Manorcunningham to Lifford/Strabane/A5 Link
Drawing Title: GENERAL ARRANGEMENT DRAWINGS
Status: A3
Revised: P01
 Designed: JMM Date: NOV 2025 EIA Drawing Identifier:
 Drawn: MG Scale @ A1: 1:2500 EIA Drawing 4.3
 Approved: ED @ A3: 1:5000 File Identifier:
 Checked: JMM Sheet: 4 OF 10 TT_Y16112-BT-1A-GEN-S3-DR-C-00020

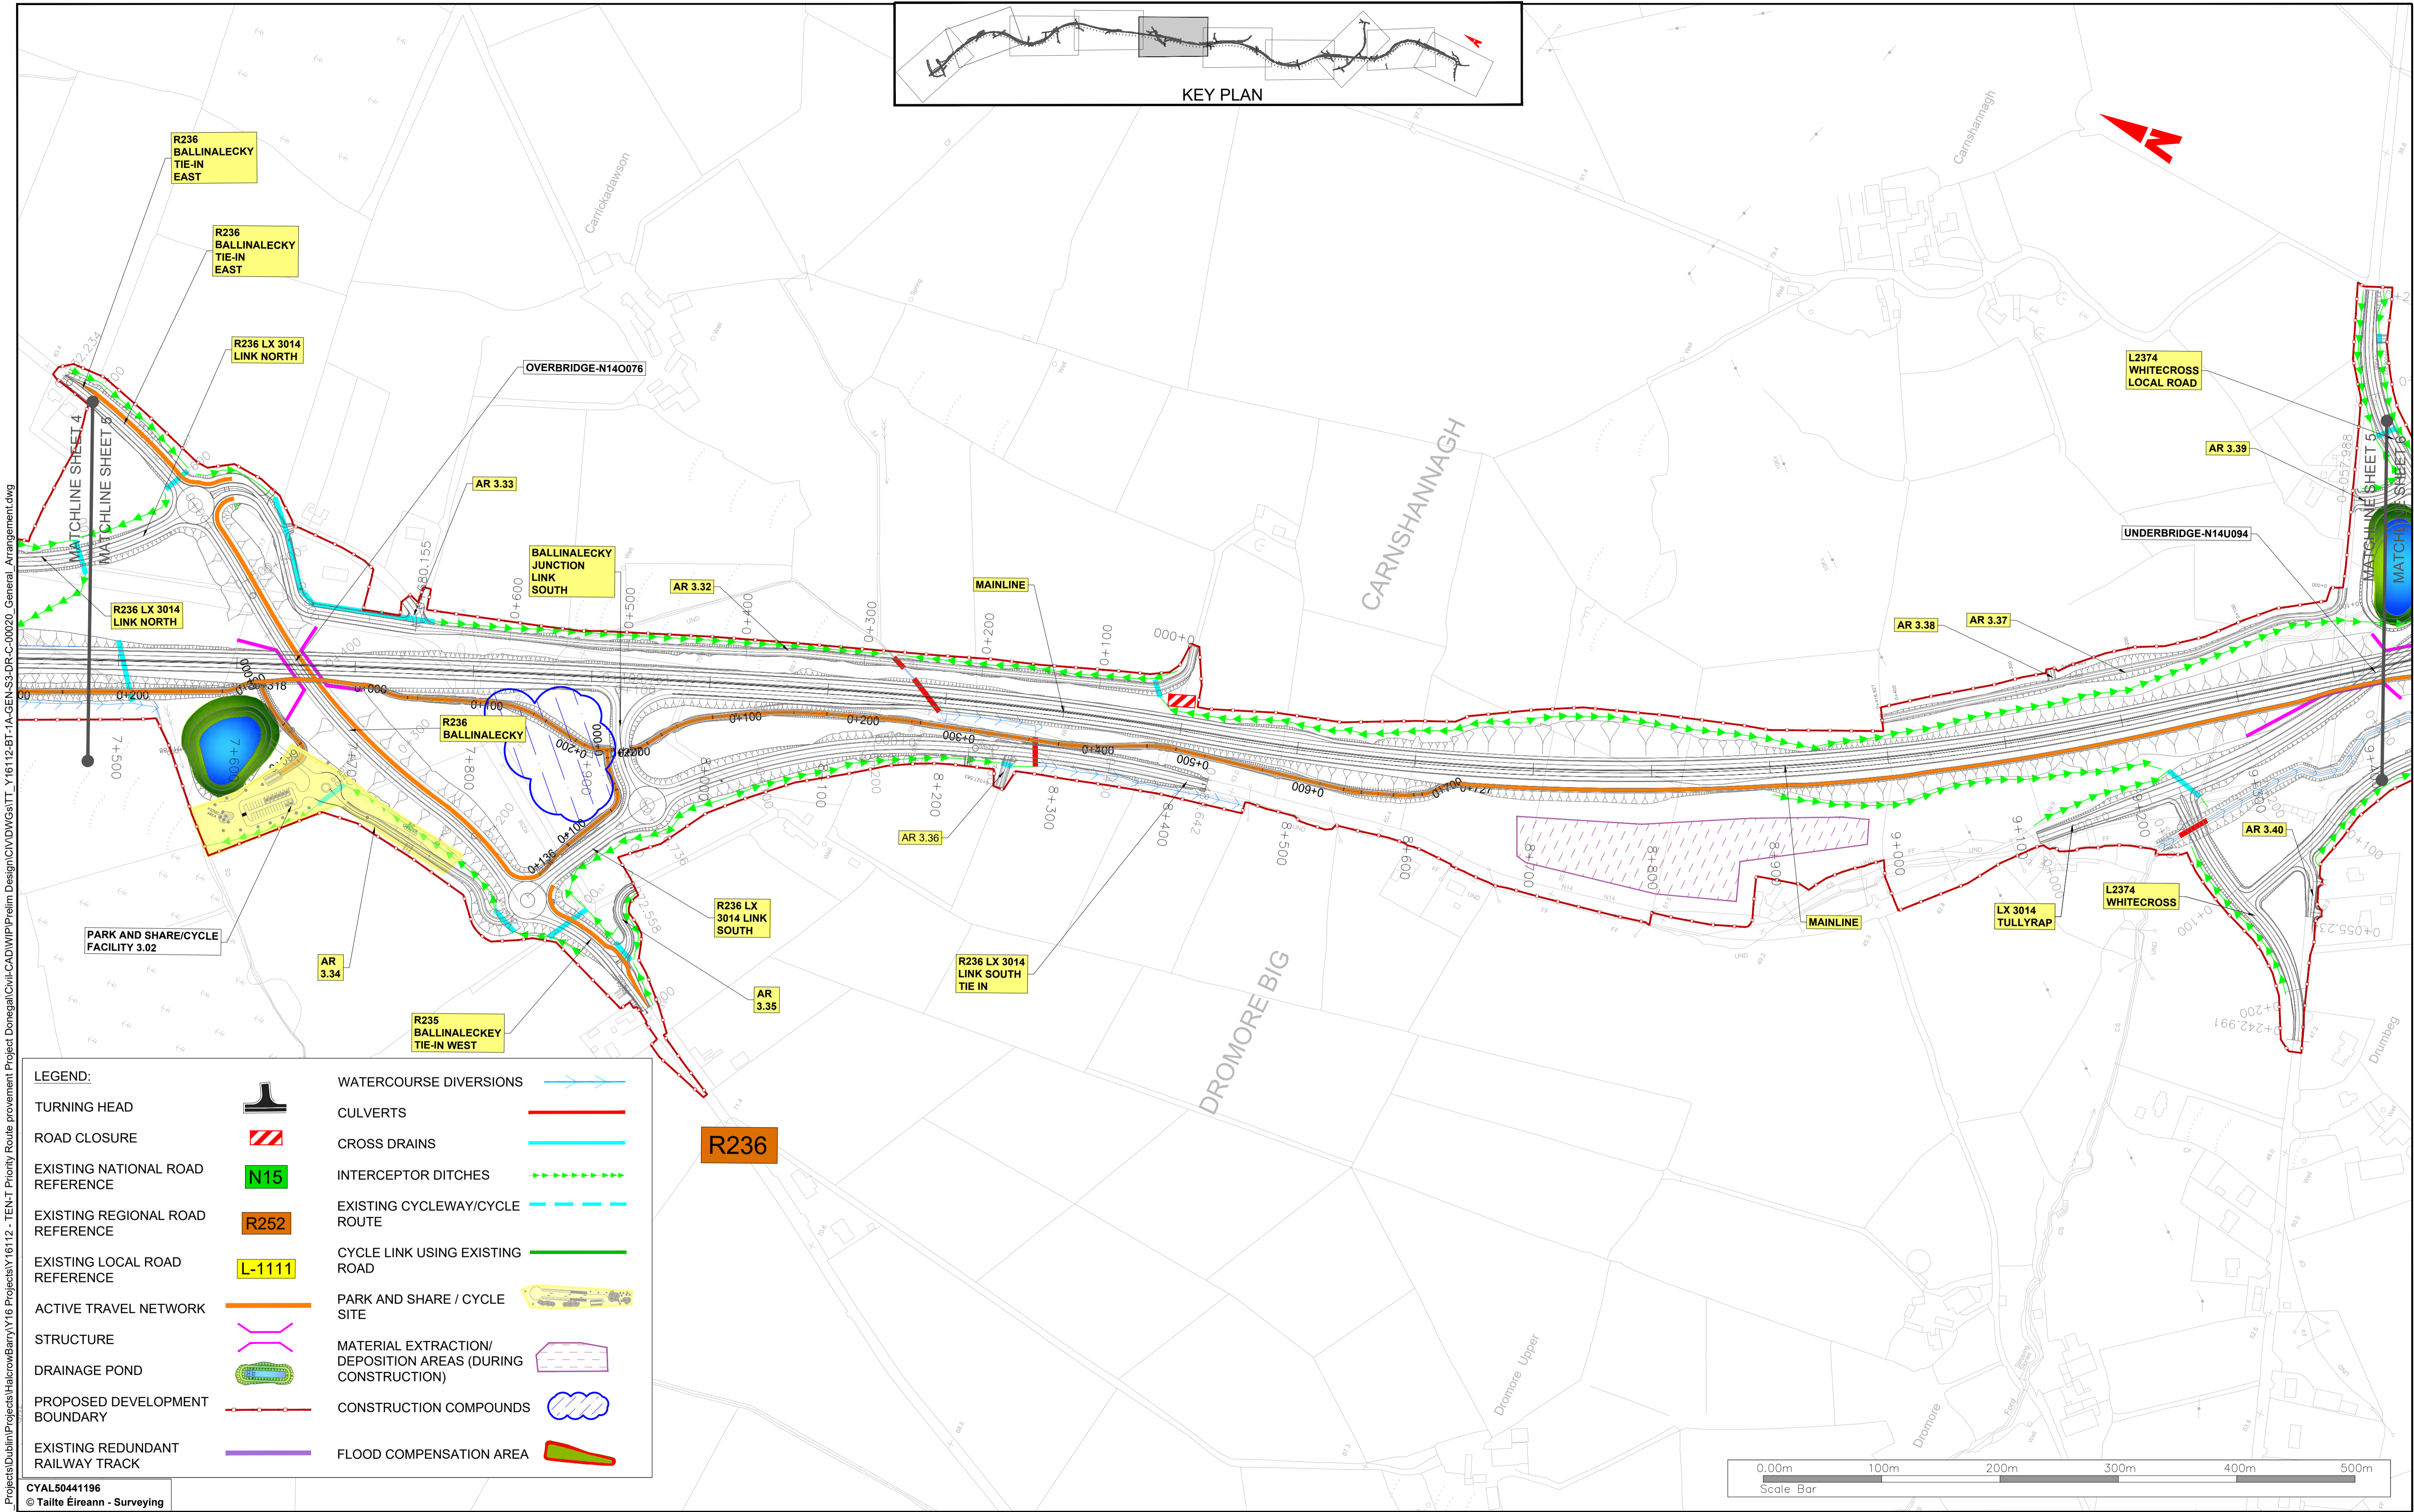

LEGEND:

TURNING HEAD		WATERCOURSE DIVERSIONS	
ROAD CLOSURE		CULVERTS	
EXISTING NATIONAL ROAD REFERENCE		CROSS DRAINS	
EXISTING REGIONAL ROAD REFERENCE		INTERCEPTOR DITCHES	
EXISTING LOCAL ROAD REFERENCE		EXISTING CYCLEWAY/CYCLE ROUTE	
ACTIVE TRAVEL NETWORK		CYCLE LINK USING EXISTING ROAD	
STRUCTURE		PARK AND SHARE / CYCLE SITE	
DRAINAGE POND		MATERIAL EXTRACTION/ DEPOSITION AREAS (DURING CONSTRUCTION)	
PROPOSED DEVELOPMENT BOUNDARY		CONSTRUCTION COMPOUNDS	
EXISTING REDUNDANT RAILWAY TRACK		FLOOD COMPENSATION AREA	

CYAL50441196
© Taitte Éireann - Surveying





Notes
DO NOT SCALE. Use figured dimensions only. All levels are referred to Ordnance Survey Datum, Main Head.
This drawing is the property of Donegal County Council. It is a confidential document and must not be copied, used, or its contents divulged without prior written consent. This document should not be relied on or used in circumstances other than those for which it was originally prepared. Barry Transportation accepts no responsibility for this document to any other party other than the party by whom it was commissioned.

Rev.	Date	Drawn	Description	Chk'd	Appr.
P01	13.11.25	MG	ISSUE FOR PLANNING	JMM	ED


Project Title: TEN-T PRIORITY ROUTE IMPROVEMENT PROJECT DONEGAL Section 3 - N14 Manorcunningham to Lifford/Strabane/A5 Link			
Drawing Title: GENERAL ARRANGEMENT DRAWINGS			Status: A3
Designed: JMM	Date: NOV 2025	EIAR Drawing Identifier:	
Drawn: MG	Scale @ A1: 1:2500	EIAR Drawing 4.3	
Approved: ED	@ A3: 1:5000	File Identifier:	
Checked: JMM	Sheet: 5 OF 10	TT_Y16112-BT-1A-GEN-S3-DR-C-00020	
		Rev:	P01

V:\gis\racine\local\bu_mens\UBB\0 - Projects\Dublin\Projects\Halcrow\Barry\16 Projects\Y16112 - TEN-T Priority Route Improvement Project Donegal\Civil-CAD\WIP\Preim Design\CIVD\WG\ATT_Y16112-BT-1A-GEN-S3-DR-C-00020_General_Arrangement.dwg

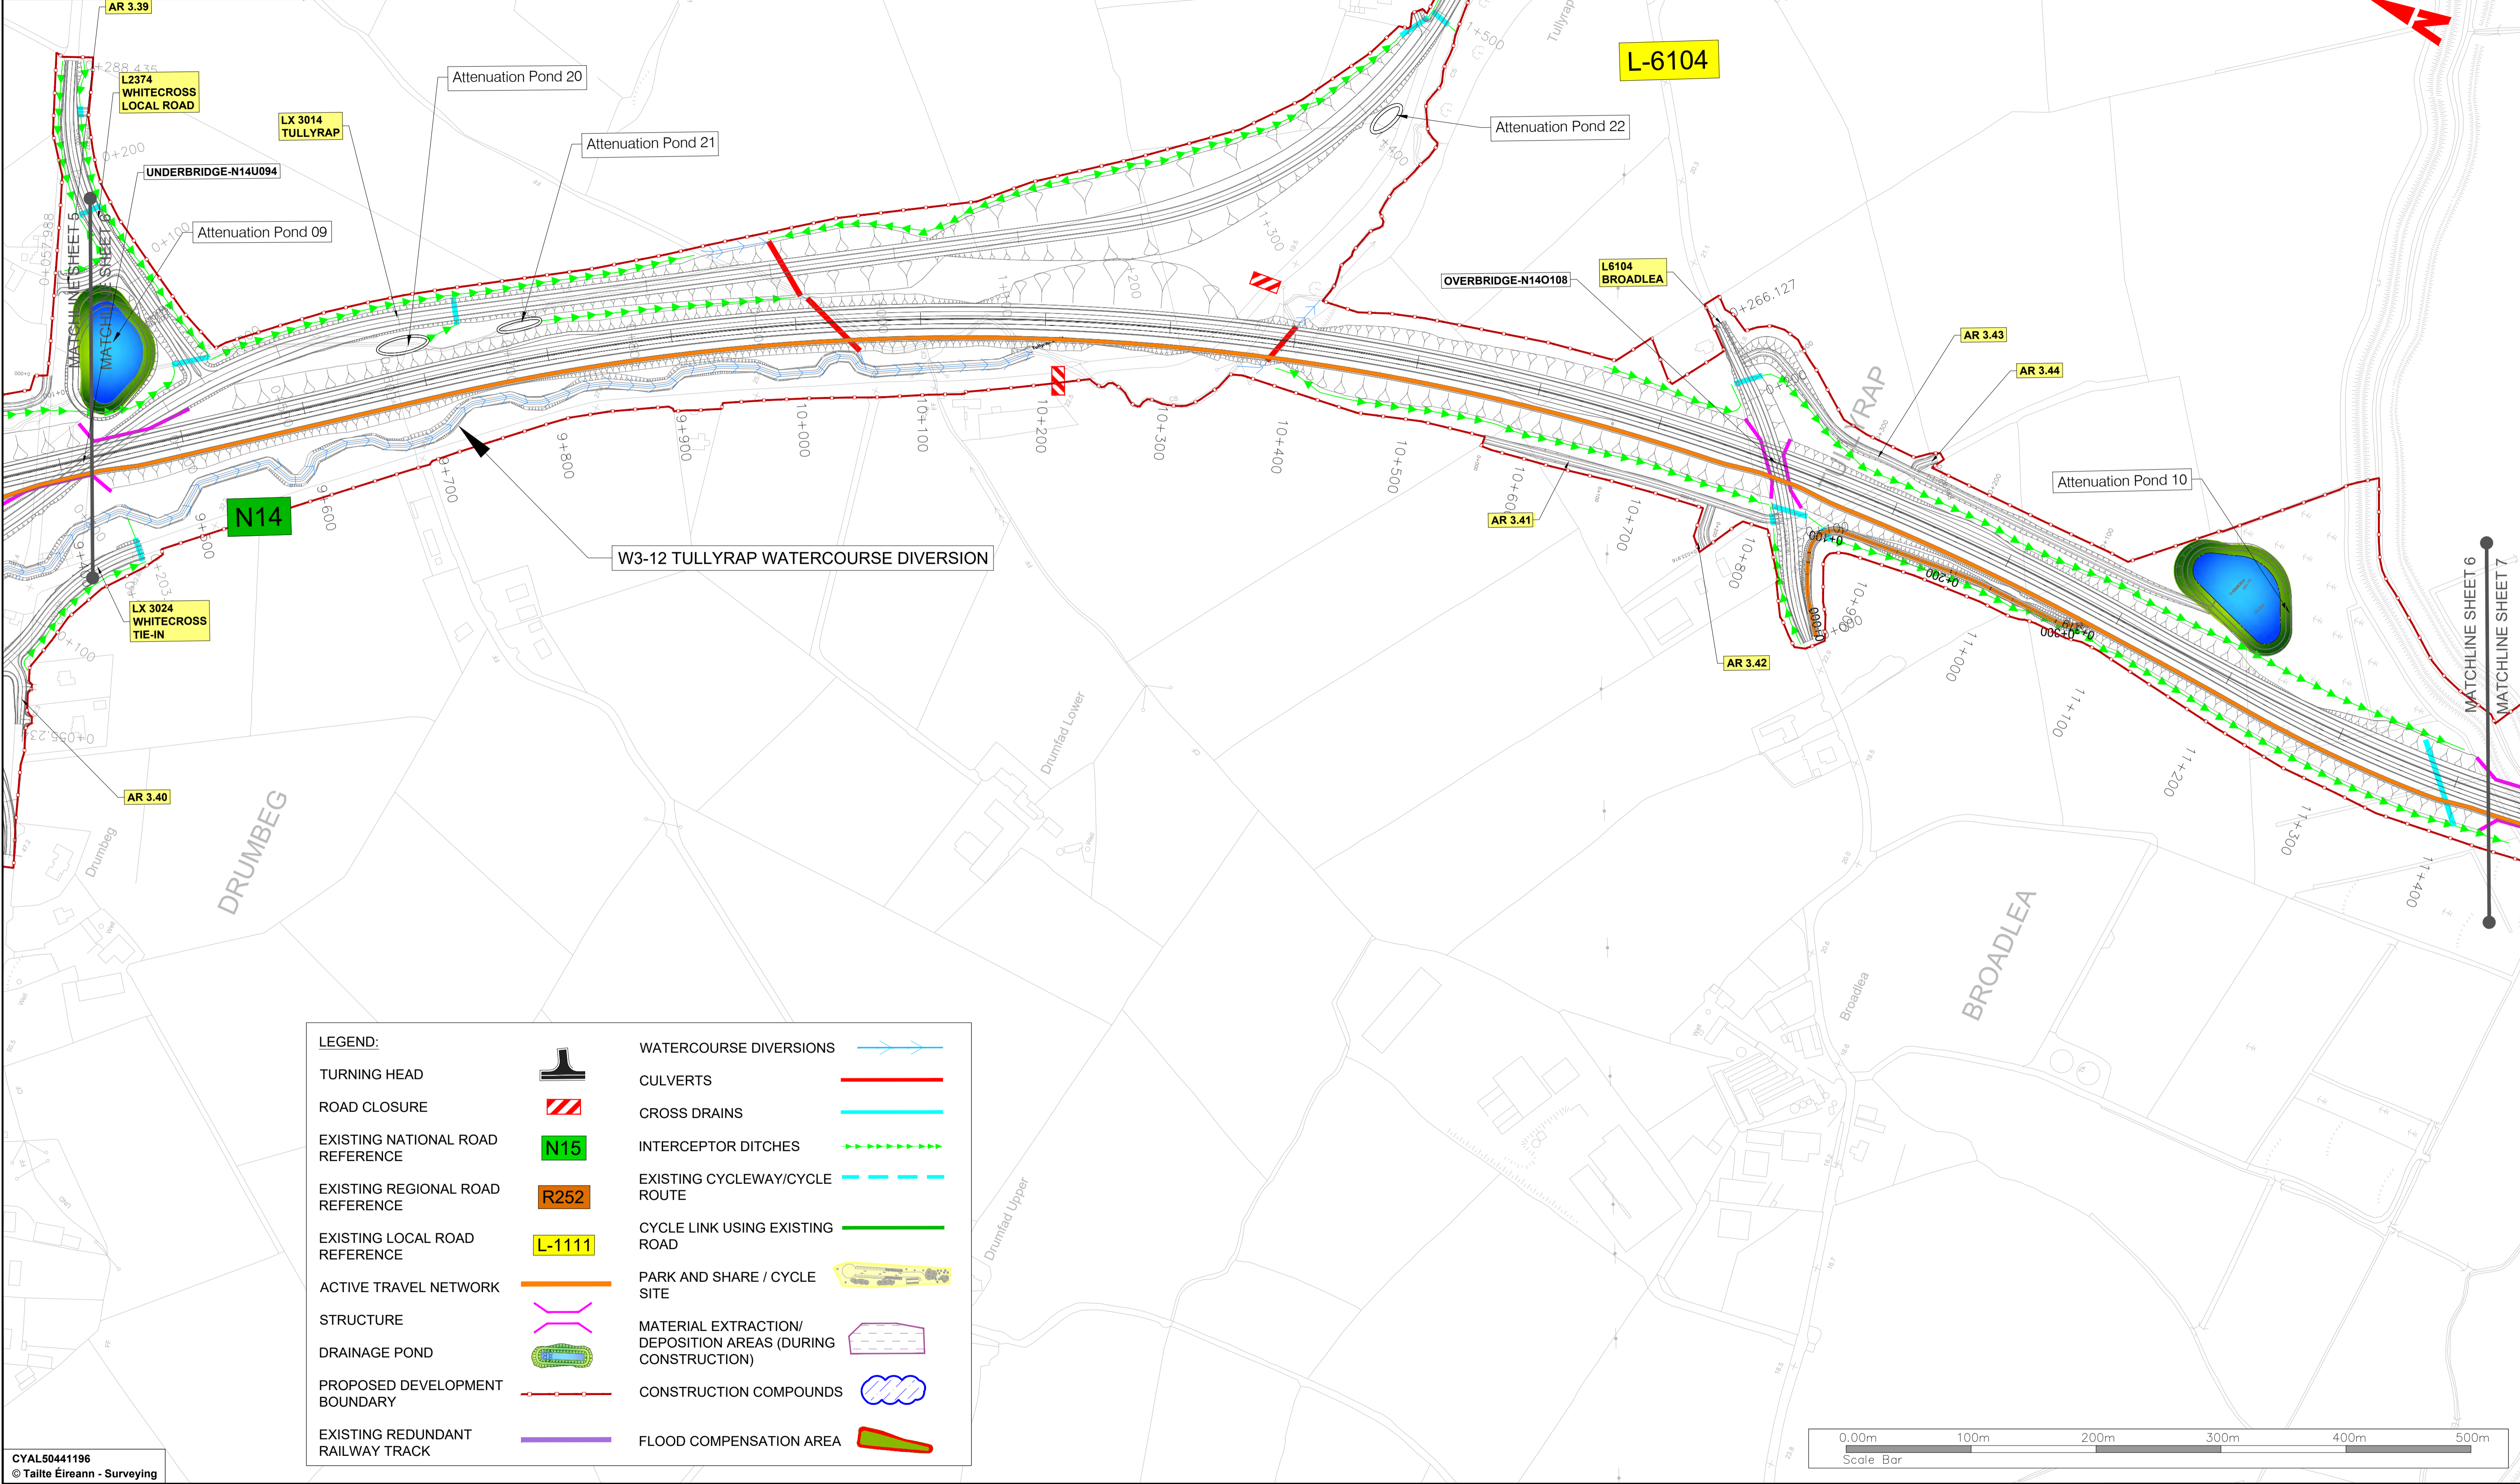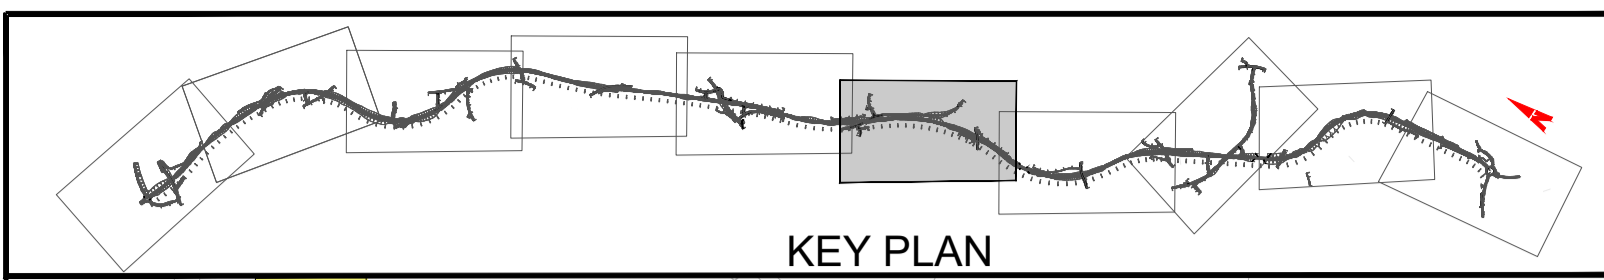

LEGEND:

TURNING HEAD		WATERCOURSE DIVERSIONS	
ROAD CLOSURE		CULVERTS	
EXISTING NATIONAL ROAD REFERENCE		CROSS DRAINS	
EXISTING REGIONAL ROAD REFERENCE		INTERCEPTOR DITCHES	
EXISTING LOCAL ROAD REFERENCE		EXISTING CYCLEWAY/CYCLE ROUTE	
ACTIVE TRAVEL NETWORK		CYCLE LINK USING EXISTING ROAD	
STRUCTURE		PARK AND SHARE / CYCLE SITE	
DRAINAGE POND		MATERIAL EXTRACTION/ DEPOSITION AREAS (DURING CONSTRUCTION)	
PROPOSED DEVELOPMENT BOUNDARY		CONSTRUCTION COMPOUNDS	
EXISTING REDUNDANT RAILWAY TRACK		FLOOD COMPENSATION AREA	

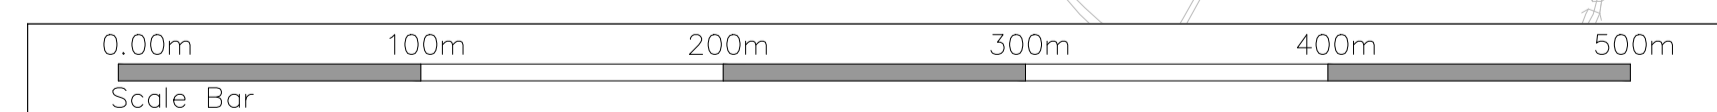


CYAL50441196
© Taitte Éireann - Surveying



Notes
DO NOT SCALE. Use figured dimensions only. All levels are referred to Ordnance Survey Datum, Main Head.
This drawing is the property of Donegal County Council. It is a confidential document and must not be copied, used, or its contents divulged without prior written consent. This document should not be relied on or used in circumstances other than those for which it was originally prepared. Barry Transportation accepts no responsibility for this document to any other party other than the party by whom it was commissioned.

Rev.	Date	Drawn	Description	Chk'd	Appr.
P01	13.11.25	MG	ISSUE FOR PLANNING	JMM	ED

Project Title: TEN-T PRIORITY ROUTE IMPROVEMENT PROJECT DONEGAL Section 3 - N14 Manorunningham to Lifford/Strabane/A5 Link			
Drawing Title: GENERAL ARRANGEMENT DRAWINGS			Status: A3
Designed: JMM	Date: NOV 2025	EIAR Drawing Identifier:	Rev: P01
Drawn: MG	Scale @ A1: 1:2500	EIAR Drawing 4.3	
Approved: ED	@ A3: 1:5000	File Identifier:	
Checked: JMM	Sheet: 6 OF 10	TT_Y16112-BT-1A-GEN-S3-DR-C-00020	

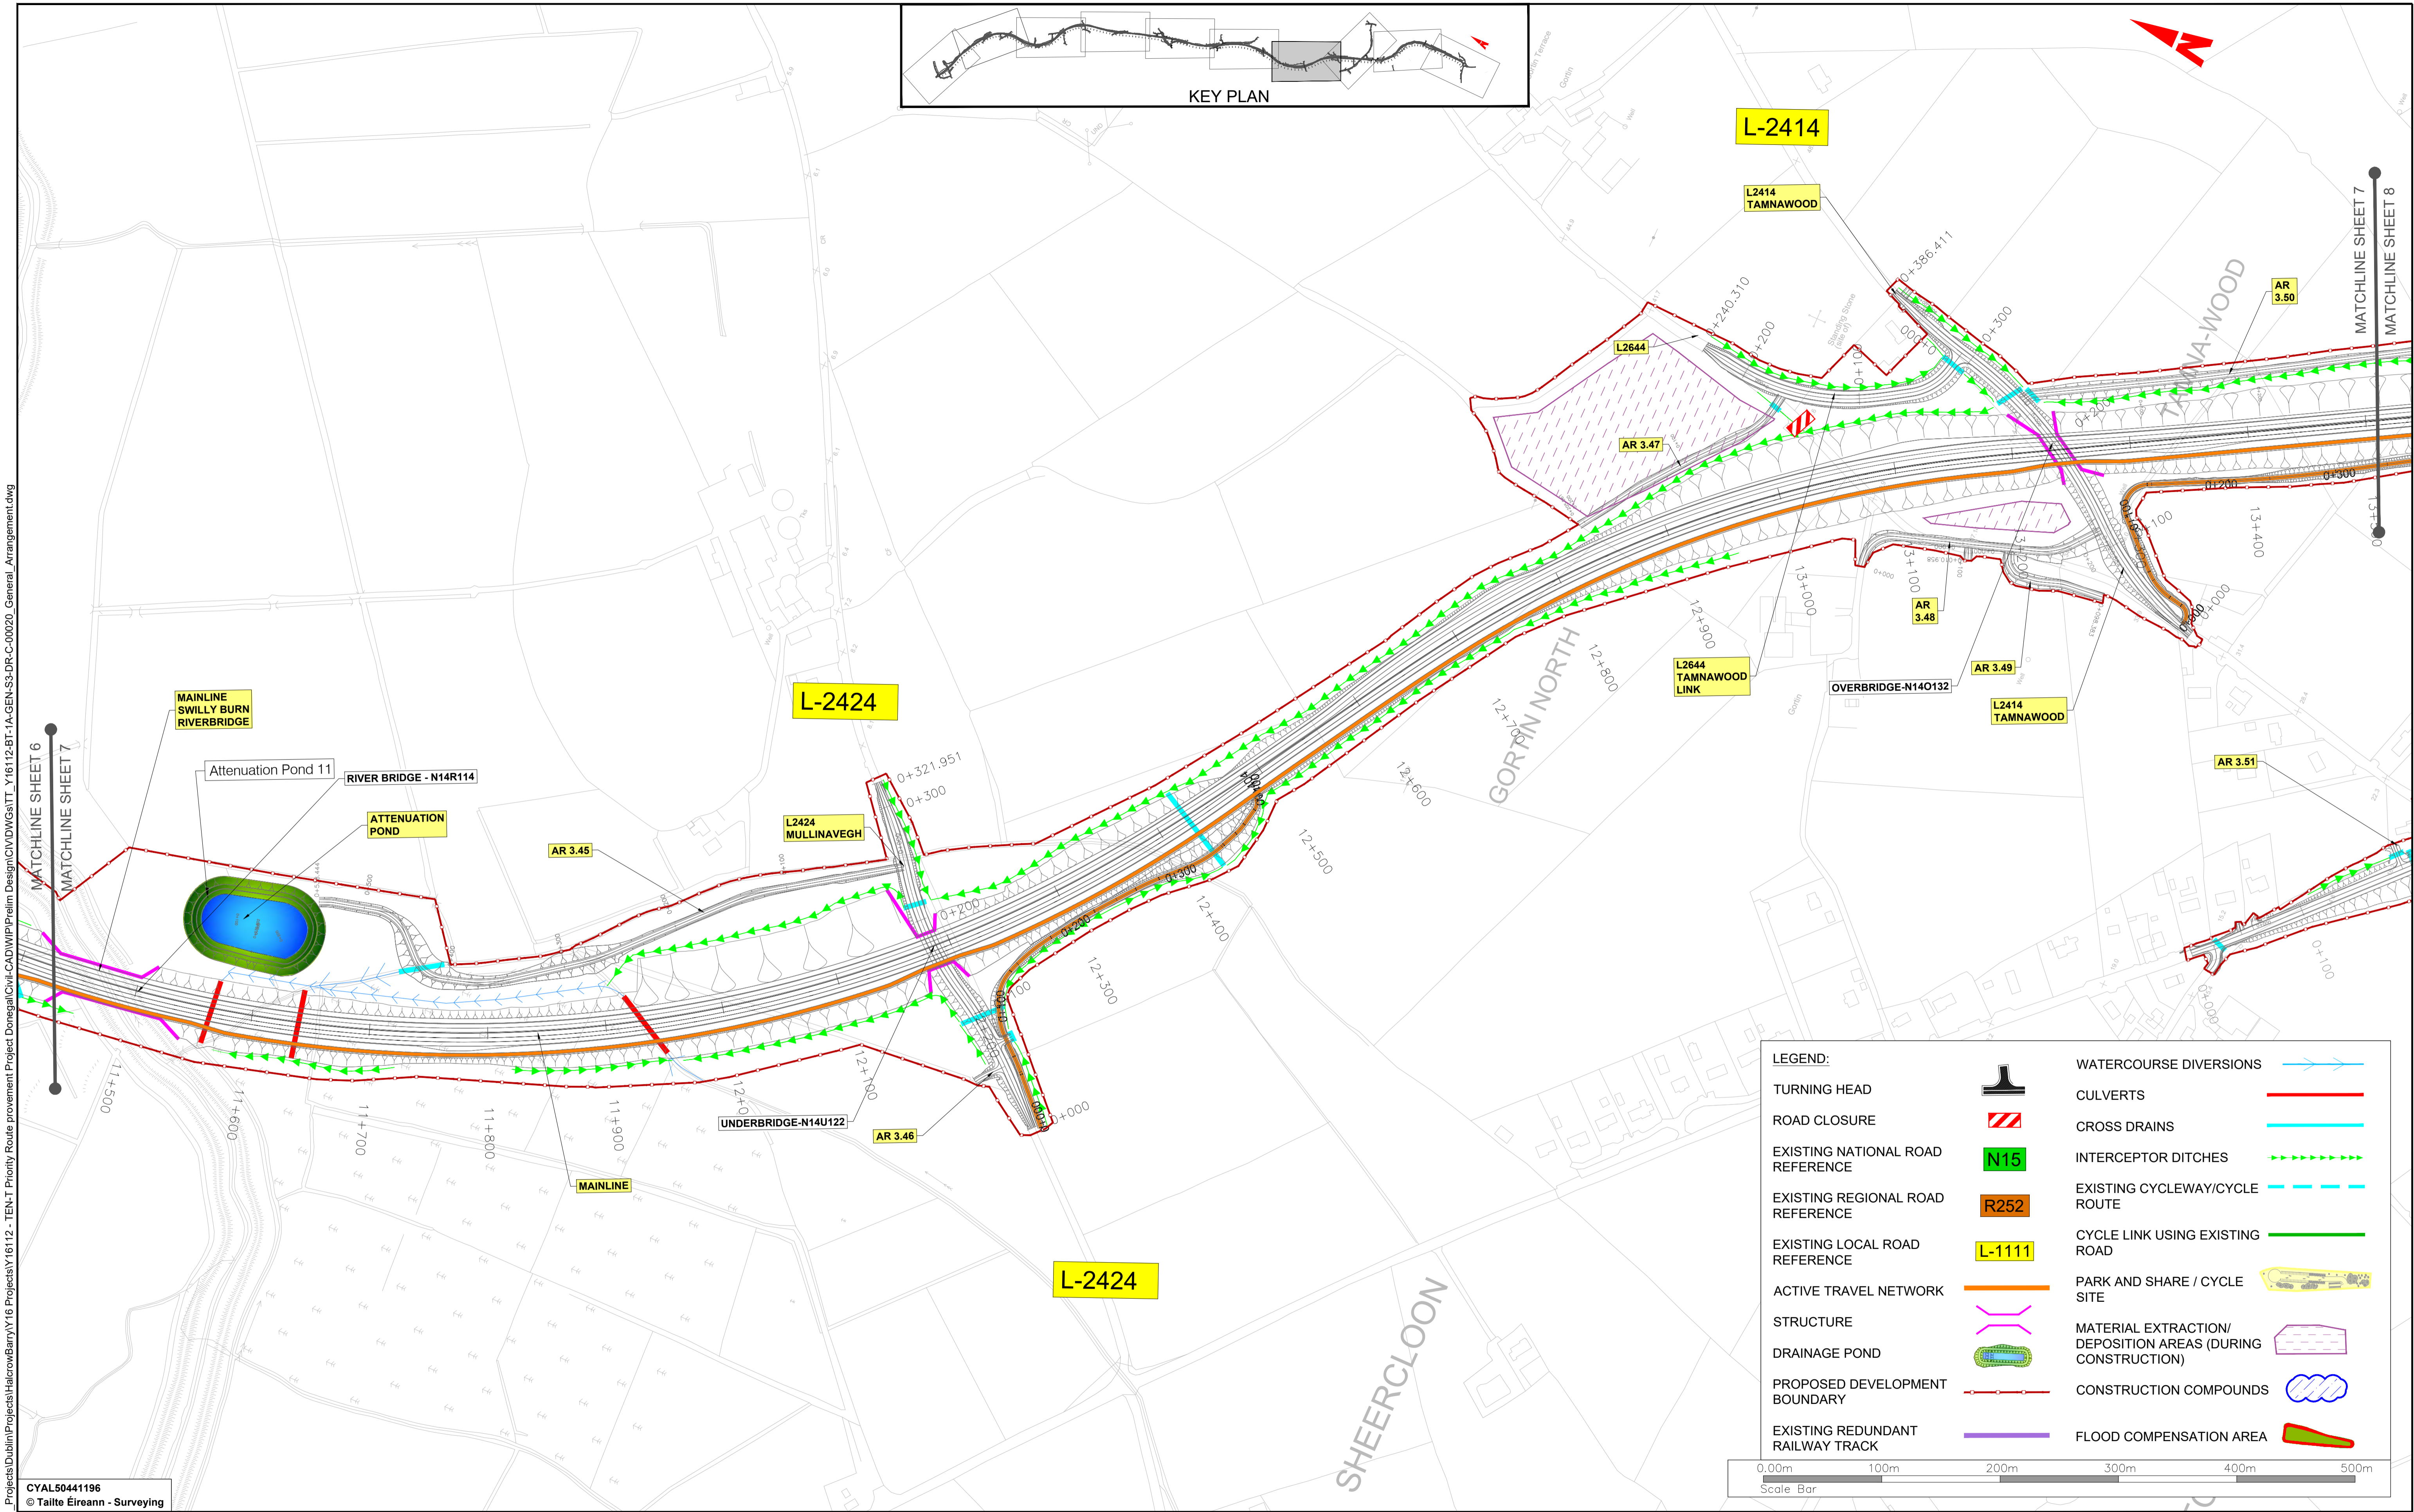

\egis\racine\local\bu_mens\UBB\0_P\Projects\Dublin\Projects\Halcrow\Barry\16 Projects\Y16112 - TEN-T Priority Route Improvement Project Donegal\Civil-CAD\WIP\Prelim Design\CIV\DWG\ATTT_Y16112-BT-1A-GEN-S3-DR-C-00020_General_Arrangement.dwg

CYAL50441196
 © Taité Éireann - Surveying

Rialtas na hÉireann
 Government of Ireland
 Tionscadal Éireann
 Project Ireland
 2020

Donegal
 NRO
 Oifis Boicéad Náisiúnaí
 Dhún na nGall
 Donegal County Council

BARRY
 TRANSPORTATION



Notes
 DO NOT SCALE. Use figured dimensions only. All levels are referred to Ordnance Survey Datum, Main Head.
 This drawing is the property of Donegal County Council. It is a confidential document and must not be copied, used, or its contents divulged without prior written consent. This document should not be relied on or used in circumstances other than those for which it was originally prepared. Barry Transportation accepts no responsibility for this document to any other party other than the party by whom it was commissioned.

Rev.	Date	Drawn	Description	Chk'd	Appr.
P01	13.11.25	MG	ISSUE FOR PLANNING	JMM	ED

Project Title: TEN-T PRIORITY ROUTE IMPROVEMENT PROJECT DONEGAL Section 3 - N14 Manorcunningham to Lifford/Strabane/A5 Link				Status: A3
Drawing Title: GENERAL ARRANGEMENT DRAWINGS				Rev: P01
Designed: JMM Drawn: MG Approved: ED Checked: JMM	Date: NOV 2025 Scale @ A1: 1:2500 @ A3: 1:5000	EIAR Drawing Identifier: EIAR Drawing 4.3 File Identifier: TT_Y16112-BT-1A-GEN-S3-DR-C-00020		
Sheet: 7 OF 10				

LEGEND:

TURNING HEAD		WATERCOURSE DIVERSIONS	
ROAD CLOSURE		CULVERTS	
EXISTING NATIONAL ROAD REFERENCE		CROSS DRAINS	
EXISTING REGIONAL ROAD REFERENCE		INTERCEPTOR DITCHES	
EXISTING LOCAL ROAD REFERENCE		EXISTING CYCLEWAY/CYCLE ROUTE	
ACTIVE TRAVEL NETWORK		EXISTING CYCLEWAY/CYCLE ROUTE	
STRUCTURE		CYCLE LINK USING EXISTING ROAD	
DRAINAGE POND		PARK AND SHARE / CYCLE SITE	
PROPOSED DEVELOPMENT BOUNDARY		MATERIAL EXTRACTION/ DEPOSITION AREAS (DURING CONSTRUCTION)	
EXISTING REDUNDANT RAILWAY TRACK		CONSTRUCTION COMPOUNDS	
		FLOOD COMPENSATION AREA	

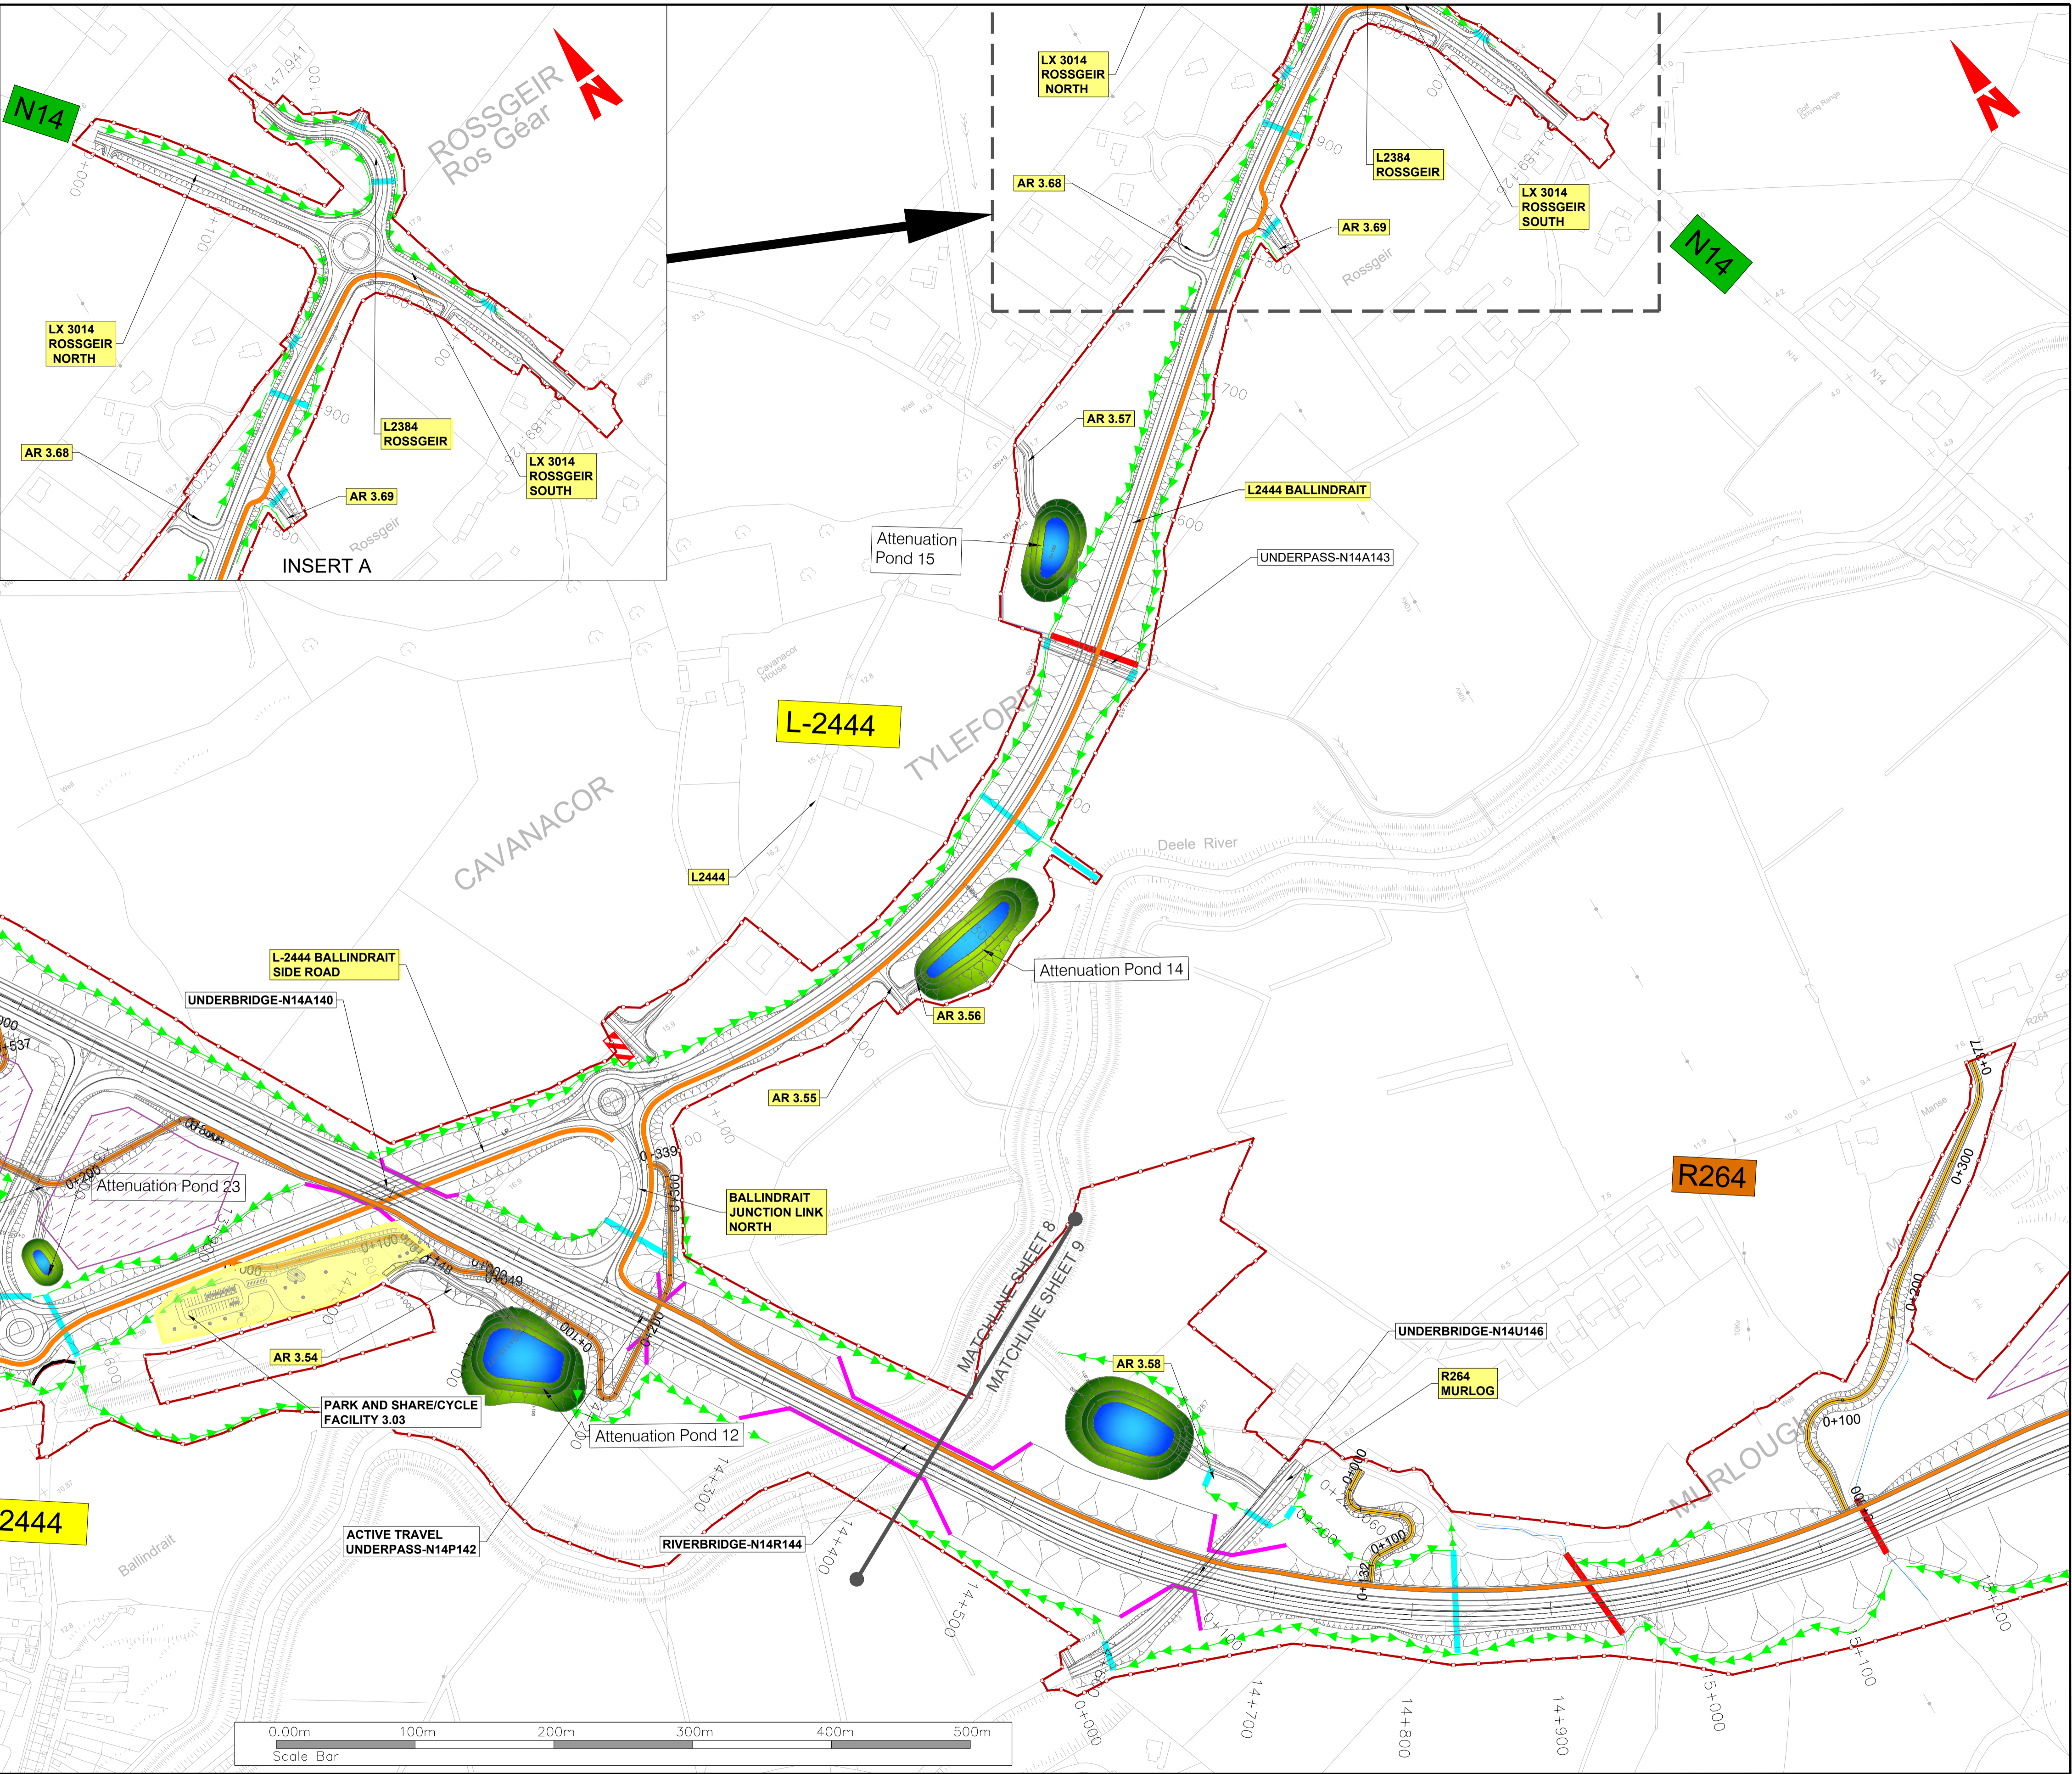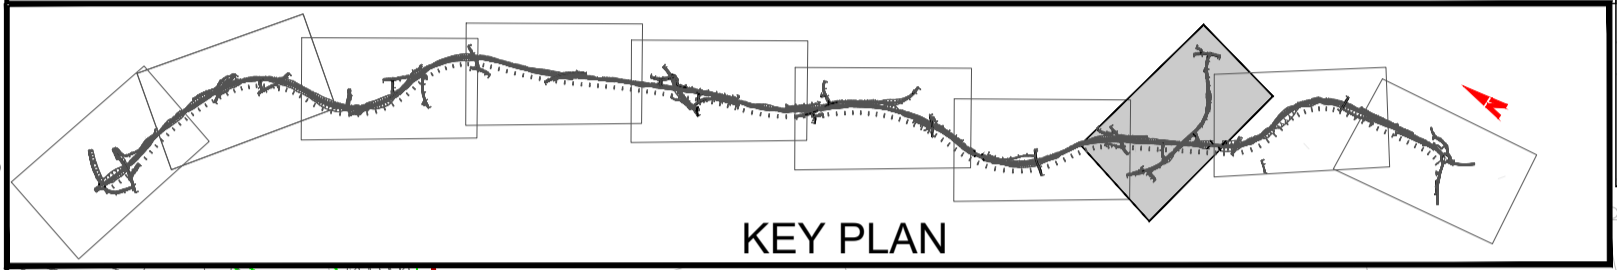

CYAL50441196
© Taitte Éireann - Surveying

TI **Transport Infrastructure Ireland**

Taisce 2040

Donegal

Comhairle Contae Dhún na nGall

BARRY TRANSPORTATION

Notes



DO NOT SCALE. Use figured dimensions only. All levels are referred to Ordnance Survey Datum, Mean Head.

This drawing is the property of Donegal County Council. It is a confidential document and must not be copied, used, or its contents divulged without prior written consent. This document should not be relied on or used in circumstances other than those for which it was originally prepared. Barry Transportation accepts no responsibility for this document to any other party other than the party by whom it was commissioned.

Rev.	Date	Drawn	Description	Chk'd	Appr.
P01	13.11.25	MG	ISSUE FOR PLANNING	JMM	ED

Project Title: TEN-T PRIORITY ROUTE IMPROVEMENT PROJECT DONEGAL		Section 3 - N14 Manorcunningham to Lifford/Strabane/A5 Link	
Drawing Title: GENERAL ARRANGEMENT DRAWINGS		Status: A3	
Designed: JMM	Date: NOV 2025	EIAR Drawing Identifier:	Rev: P01
Drawn: MG	Scale @ A1: 1:2500	File Identifier:	
Approved: ED	@ A3: 1:5000	TT_Y16112-BT-1A-GEN-S3-DR-C-00020	
Checked: JMM	Sheet: 8 OF 10		

V:\gis\racine\localbu_mens\UBD\0 - Projects\Dublin\Projects\Halcrow\Barry\16 Projects\Y16112 - TEN-T Priority Route Improvement Project Donegal\Civil-CAD\WIP\Prelim Design\CIVDVGaTT_Y16112-BT-1A-GEN-S3-DR-C-00020_General_Arrangement.dwg

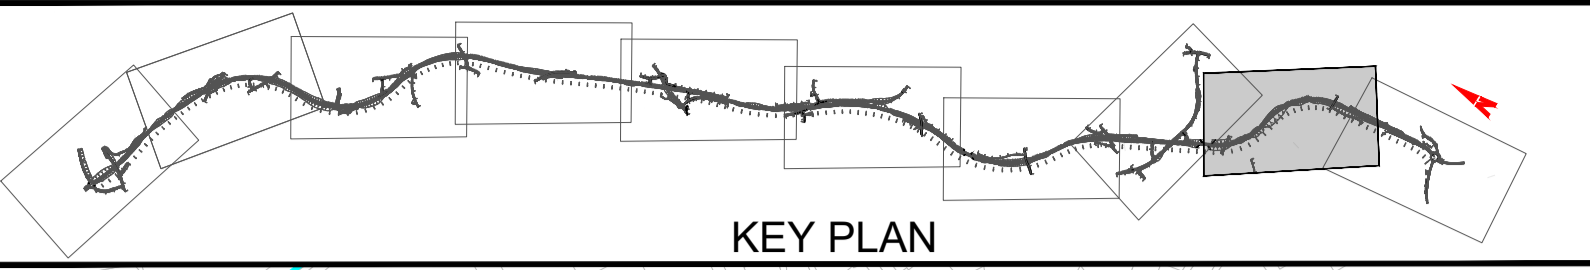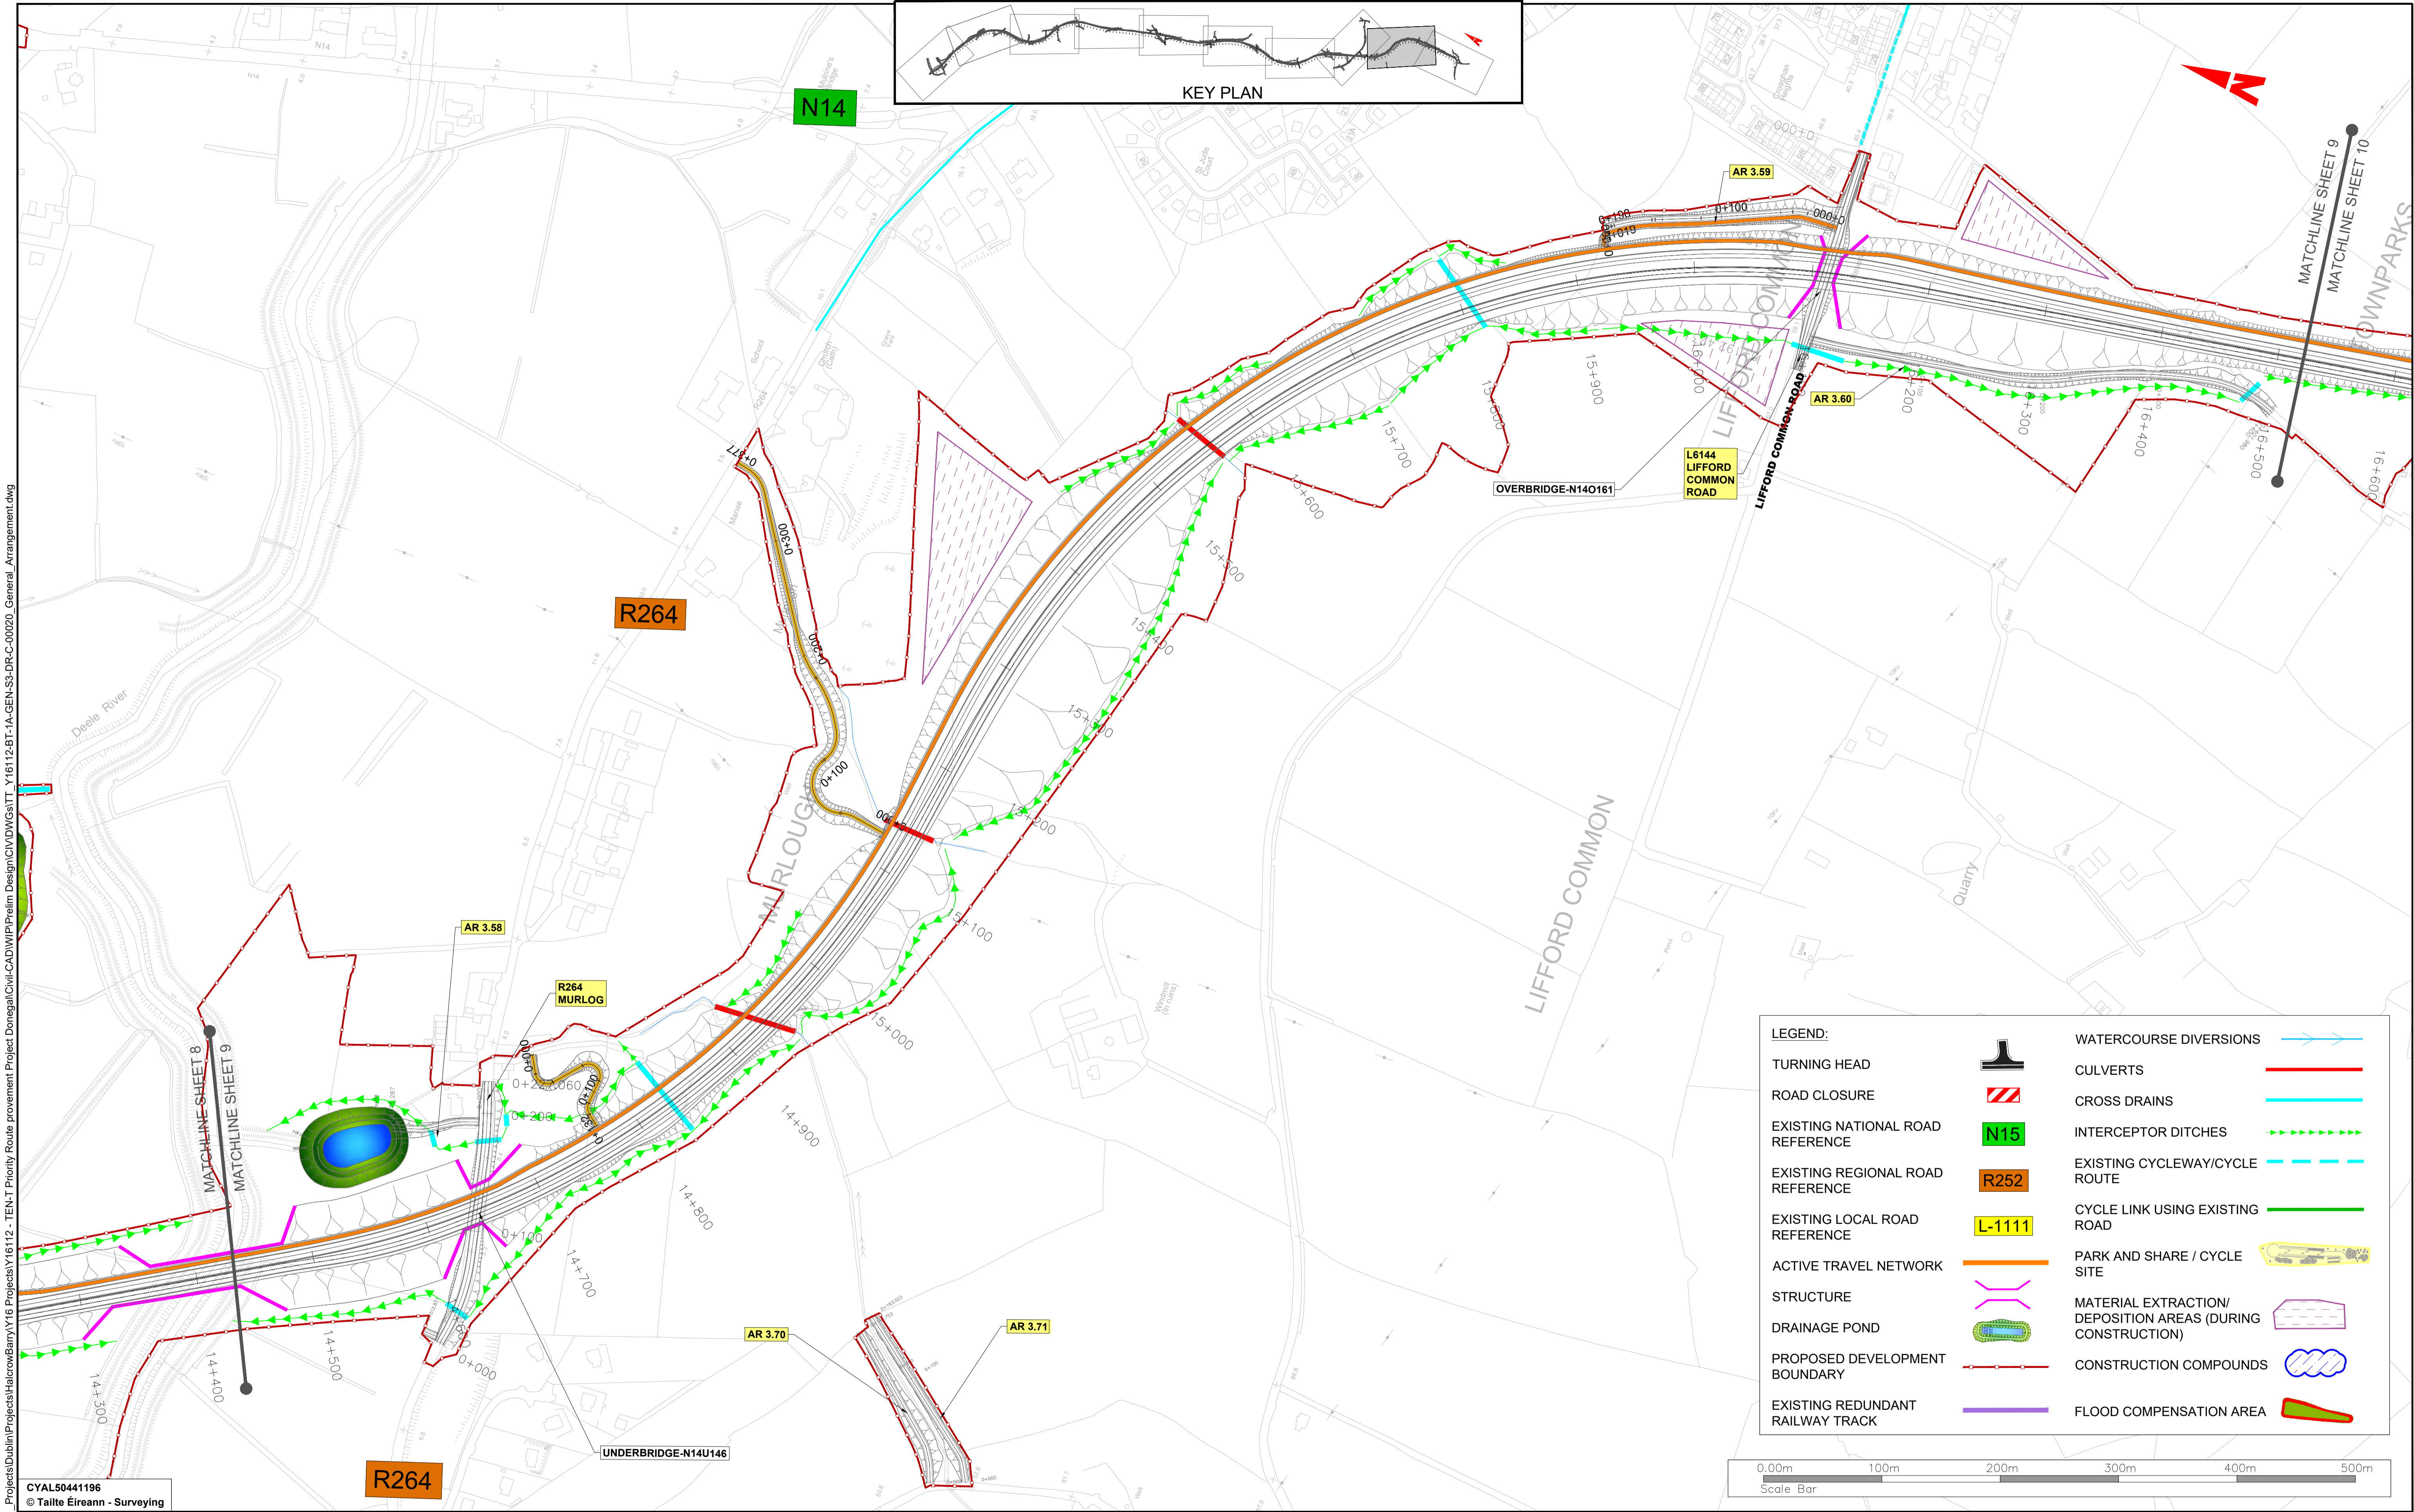

LEGEND:

TURNING HEAD		WATERCOURSE DIVERSIONS	
ROAD CLOSURE		CULVERTS	
EXISTING NATIONAL ROAD REFERENCE		CROSS DRAINS	
EXISTING REGIONAL ROAD REFERENCE		INTERCEPTOR DITCHES	
EXISTING LOCAL ROAD REFERENCE		EXISTING CYCLEWAY/CYCLE ROUTE	
ACTIVE TRAVEL NETWORK		CYCLE LINK USING EXISTING ROAD	
STRUCTURE		PARK AND SHARE / CYCLE SITE	
DRAINAGE POND		MATERIAL EXTRACTION/ DEPOSITION AREAS (DURING CONSTRUCTION)	
PROPOSED DEVELOPMENT BOUNDARY		CONSTRUCTION COMPOUNDS	
EXISTING REDUNDANT RAILWAY TRACK		FLOOD COMPENSATION AREA	





CYAL50441196
© Taitte Éireann - Surveying



Notes
DO NOT SCALE. Use figured dimensions only. All levels are referred to Ordnance Survey Datum, Mean Head.
This drawing is the property of Donegal County Council. It is a confidential document and must not be copied, used, or its contents divulged without prior written consent. This document should not be relied on or used in circumstances other than those for which it was originally prepared. Barry Transportation accepts no responsibility for this document to any other party other than the party by whom it was commissioned.

Rev.	Date	Drawn	Description	Chk'd	Appr.
P01	13.11.25	MG	ISSUE FOR PLANNING	JMM	ED

Project Title: TEN-T PRIORITY ROUTE IMPROVEMENT PROJECT DONEGAL Section 3 - N14 Manorcunningham to Lifford/Strabane/A5 Link			Status:
Drawing Title: GENERAL ARRANGEMENT DRAWINGS			A3
Designed: JMM	Date: NOV 2025	EIAR Drawing Identifier:	Rev:
Drawn: MG	Scale @ A1: 1:2500	EIAR Drawing 4.3	P01
Approved: ED	@ A3: 1:5000	File Identifier:	
Checked: JMM	Sheet: 9 OF 10	TT_Y16112-BT-1A-GEN-S3-DR-C-00020	

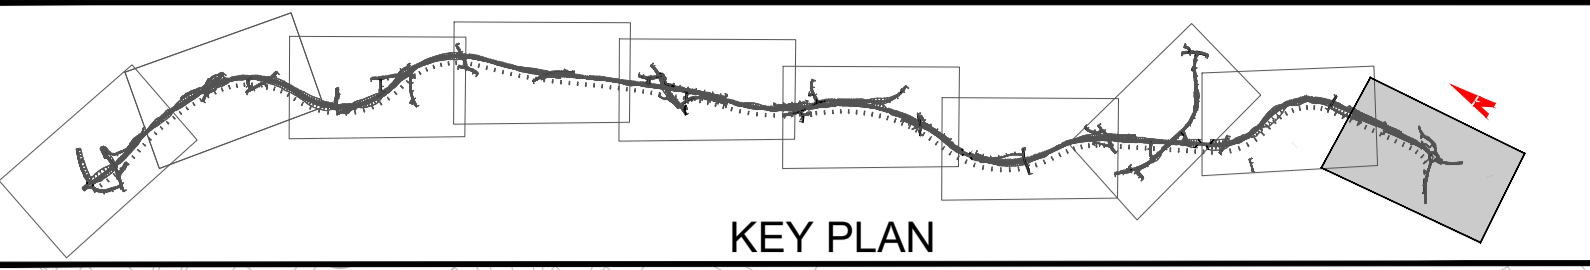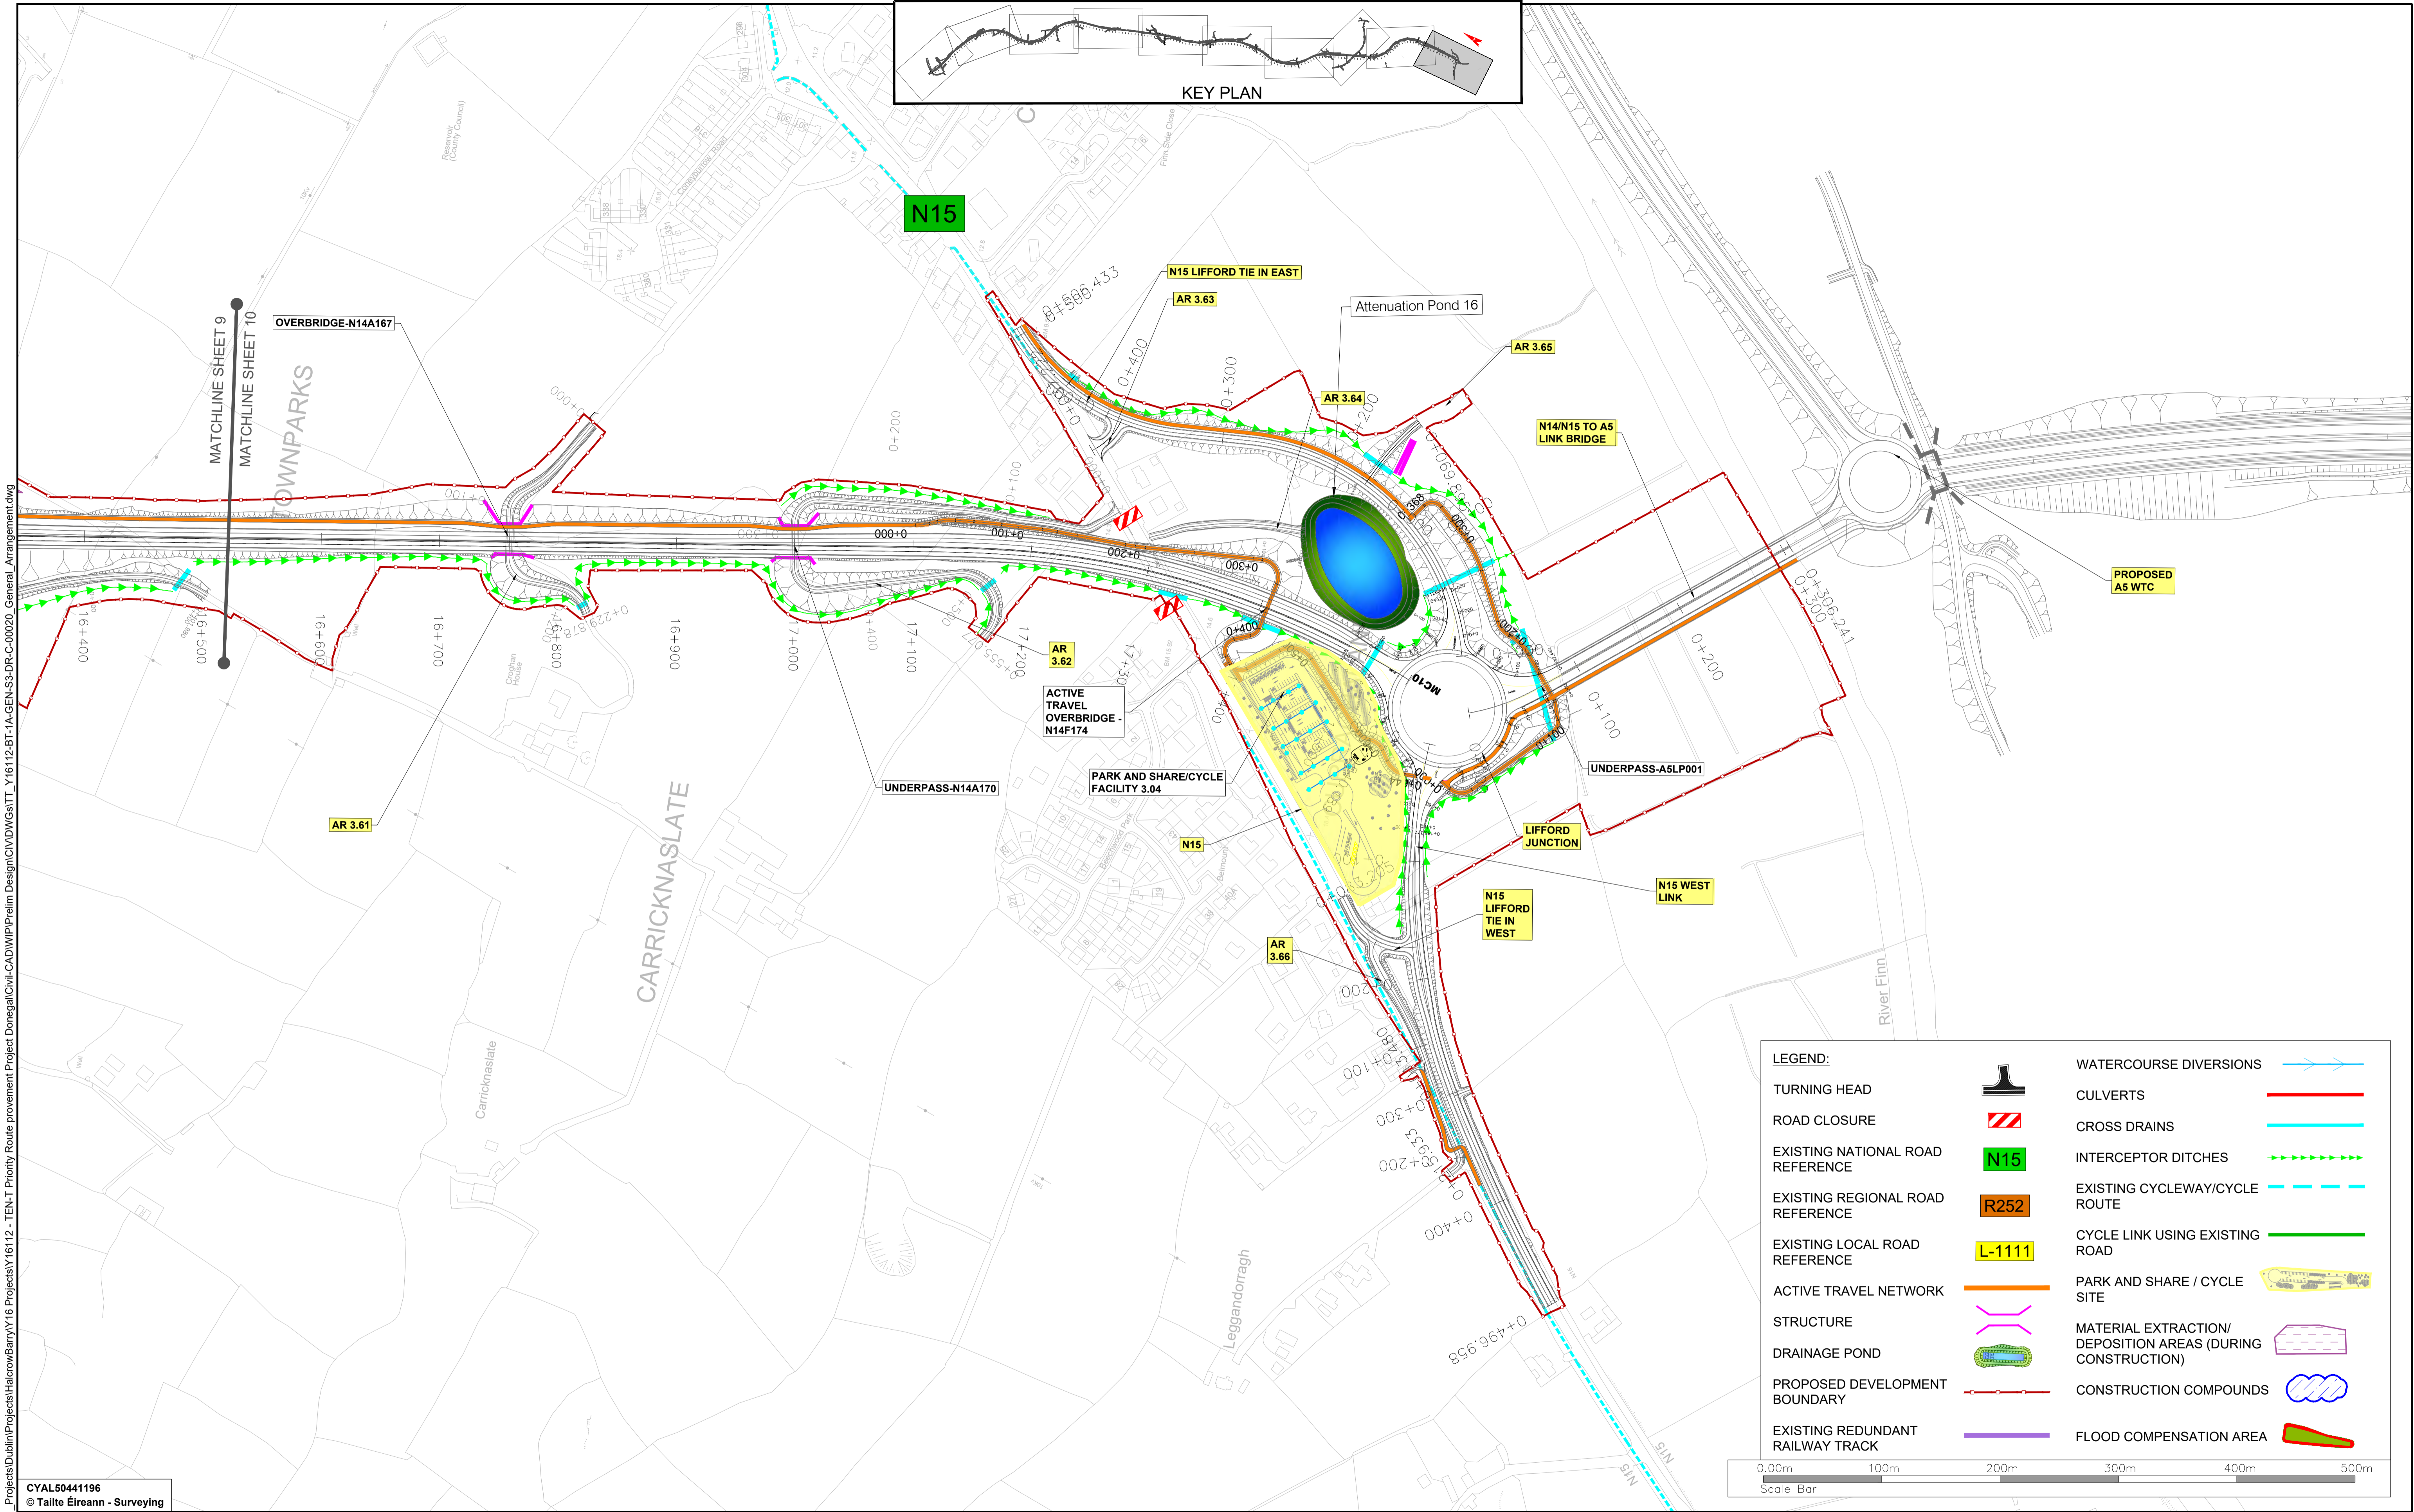

CYAL50441196 © Taitte Éireann - Surveying
 \egis\racine\local\bu_mens\UBB\0_P\Projects\Donegal\Projects\Halcrow\Barry\16 Projects\Y16112-BT-1A-GEN-S3-DR-C-00020_General_Arrangement.dwg

LEGEND:

TURNING HEAD		WATERCOURSE DIVERSIONS	
ROAD CLOSURE		CULVERTS	
EXISTING NATIONAL ROAD REFERENCE		CROSS DRAINS	
EXISTING REGIONAL ROAD REFERENCE		INTERCEPTOR DITCHES	
EXISTING LOCAL ROAD REFERENCE		EXISTING CYCLEWAY/CYCLE ROUTE	
ACTIVE TRAVEL NETWORK		CYCLE LINK USING EXISTING ROAD	
STRUCTURE		PARK AND SHARE / CYCLE SITE	
DRAINAGE POND		MATERIAL EXTRACTION/ DEPOSITION AREAS (DURING CONSTRUCTION)	
PROPOSED DEVELOPMENT BOUNDARY		CONSTRUCTION COMPOUNDS	
EXISTING REDUNDANT RAILWAY TRACK		FLOOD COMPENSATION AREA	

0.00m 100m 200m 300m 400m 500m
Scale Bar

CYAL50441196
© Taitte Éireann - Surveying

Notes
 DO NOT SCALE. Use figured dimensions only. All levels are referred to Ordnance Survey Datum, Mean Head.
 This drawing is the property of Donegal County Council. It is a confidential document and must not be copied, used, or its contents divulged without prior written consent. This document should not be relied on or used in circumstances other than those for which it was originally prepared. Barry Transportation accepts no responsibility for this document to any other party other than the party by whom it was commissioned.

Rev.	Date	Drawn	Description	Chk'd	Appr.
P01	13.11.25	MG	ISSUE FOR PLANNING	JMM	ED

Project Title: TEN-T PRIORITY ROUTE IMPROVEMENT PROJECT DONEGAL Section 3 - N14 Manorunningham to Lifford/Strabane/A5 Link			
Drawing Title: GENERAL ARRANGEMENT DRAWINGS			Status: A3
Designed: JMM	Date: NOV 2025	EIAR Drawing Identifier:	
Drawn: MG	Scale @ A1: 1:2500	EIAR Drawing 4.3	
Approved: ED	@ A3: 1:5000	File Identifier:	
Checked: JMM	Sheet: 10 OF 10	TT_Y16112-BT-1A-GEN-S3-DR-C-00020	
		Rev:	P01