

PROFILE VERTICAL SCALE : 1:500 @A1, 1:1000 @A3 HORIZONTAL SCALE : 1:2500 @A1, 1:5000 @A3

CYAL50441196  
© Talte Eireann - Surveying




Notes  
DO NOT SCALE, use figured dimensions only. All levels are referred to Ordnance Survey Datum, Main Head.  
This drawing is the property of Donegal County Council. It is a confidential document and must not be copied, used, or its contents divulged without prior written consent. This document should not be relied on or used in circumstances other than those for which it was originally prepared. Barry Transportation accepts no responsibility for this document to any other party other than the party by whom it was commissioned.


Rev.	Date	Drawn	Description	Chkd	Appr.
P01	12.11.25	MG	ISSUE FOR PLANNING	JMM	ED

Project Title: TEN-T PRIORITY ROUTE IMPROVEMENT PROJECT DONEGAL Section 3 - N14 Manor Cunningham to Lifford/Strabane/A5 Link		Status: A3
Drawing Title: PROPOSED ROAD DEVELOPMENT MAINLINE PLAN & PROFILE		Rev: P01
Designed: JMM	Date: NOV 2025	EIAR Drawing Identifier:
Drawn: MG	Scale @ A1: 1:2500	EIAR DRAWING 4.6
Approved: ED	@ A3: 1:5000	File Identifier:
Checked: JMM	Sheet: 1 OF 13	TT_Y16112-BT-1A-HML-S3-DR-CH-01020-01

P:\Halcrow\Barr\Y16112 - TEN-T Priority Route Improvement Project Donegal\Civil-CAD\WP\Prelim Design\CIV\DWG\G\TT\_Y16112-BT-1A-HML-S3-DR-CH-01020\_Mainline\_Plan\_& Profile\_Dwgs\_P01.dwg

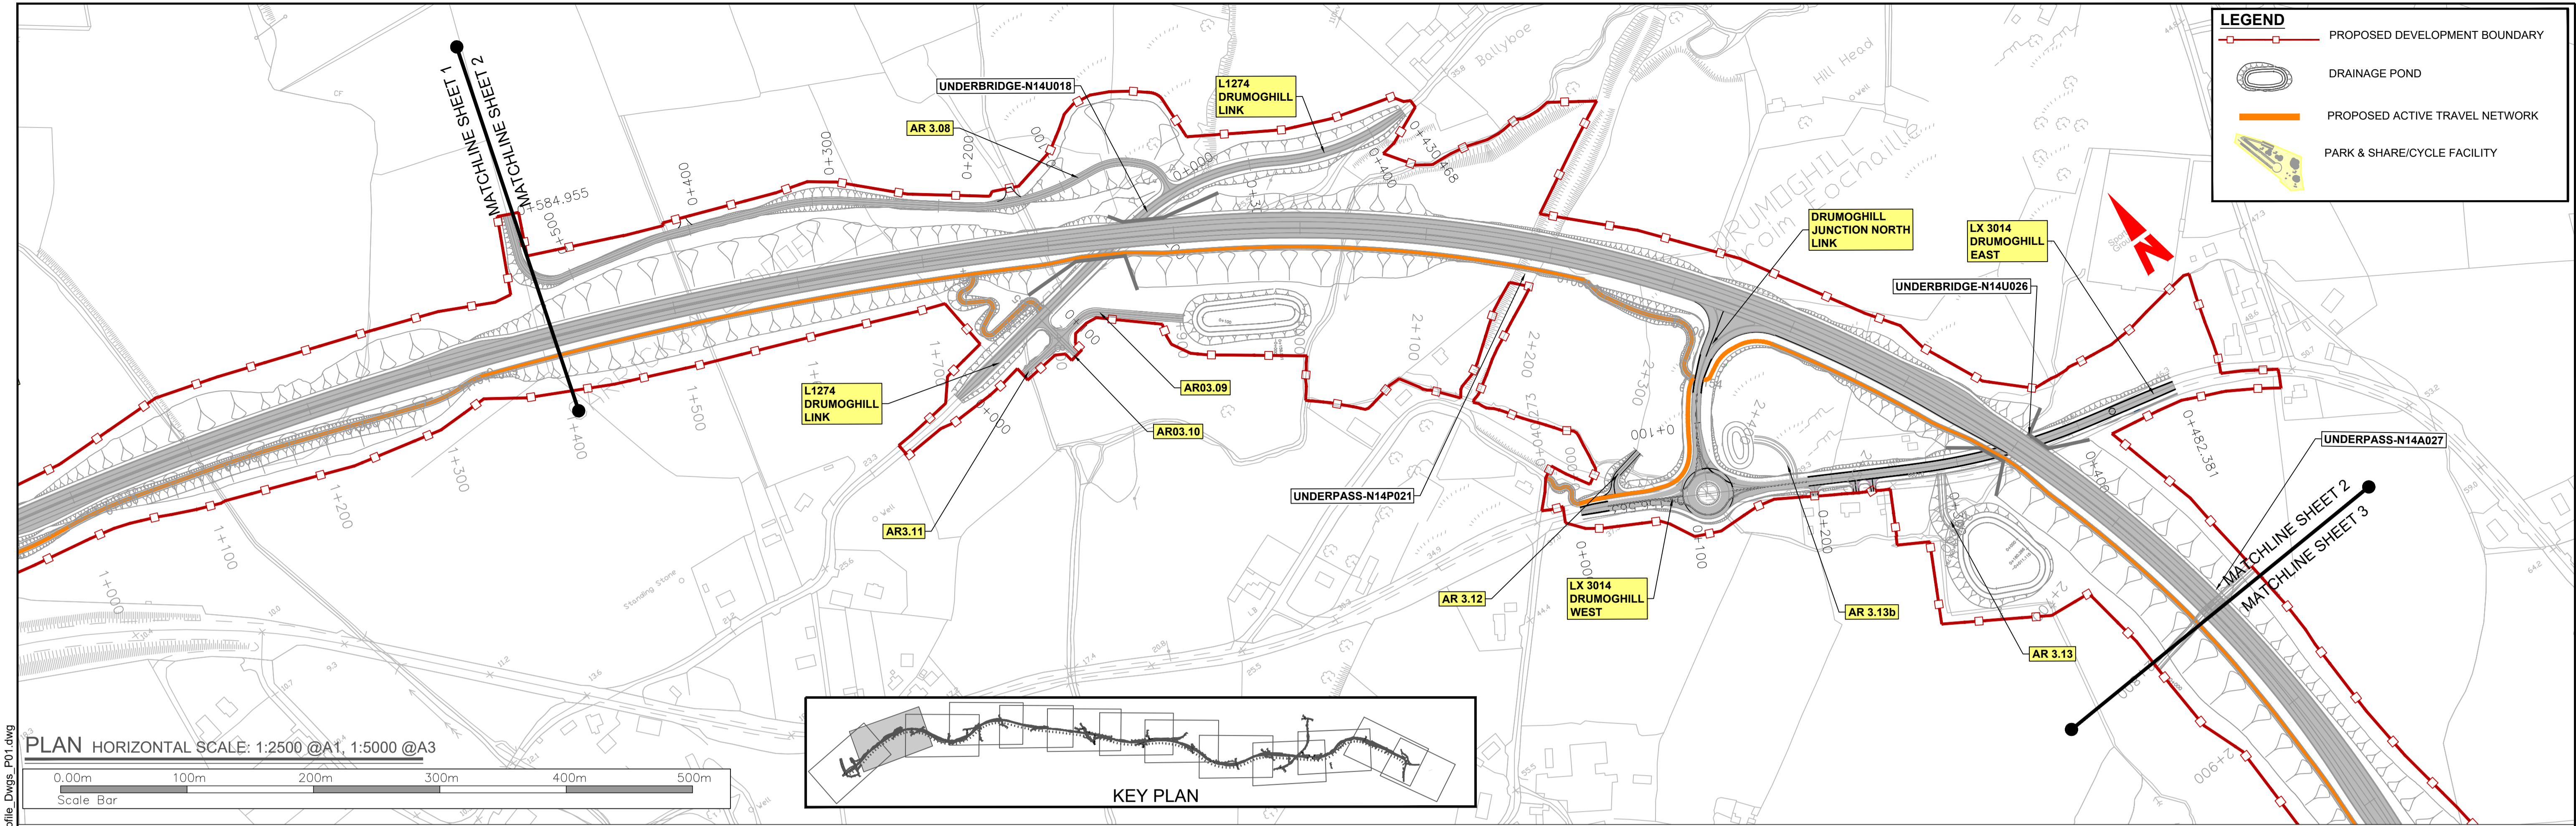

PLAN HORIZONTAL SCALE: 1:2500 @A1, 1:5000 @A3  
 Scale Bar

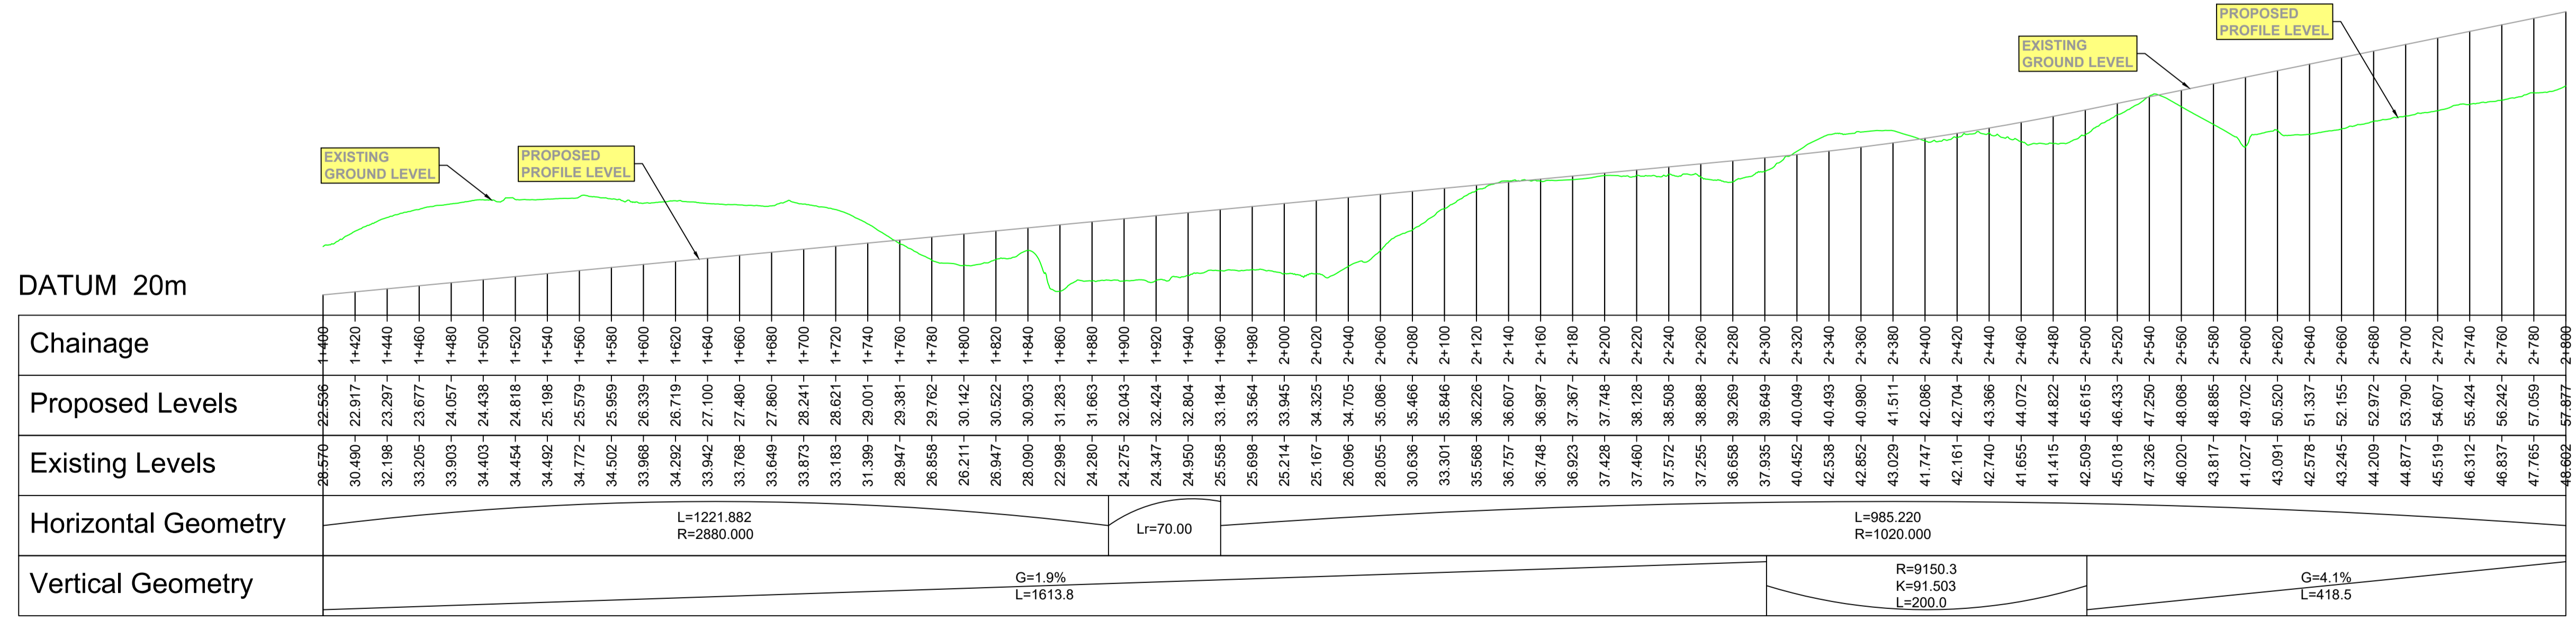

DATUM 20m

PROFILE VERTICAL SCALE : 1:500 @A1, 1:1000 @A3  
 HORIZONTAL SCALE : 1:2500 @A1, 1:5000 @A3



CYAL50441196  
 © Talte Eireann - Surveying



Notes  
 DO NOT SCALE, use figured dimensions only. All levels are referred to Ordnance Survey Datum, Mean Head.  
 This drawing is the property of Donegal County Council. It is a confidential document and must not be copied, used, or its contents divulged without prior written consent. This document should not be relied on or used in circumstances other than those for which it was originally prepared. Barry Transportation accepts no responsibility for this document to any other party other than the party by whom it was commissioned.

Rev.	Date	Drawn	Description	Chk'd	Appr.
P01	12.11.25	MG	ISSUE FOR PLANNING	JMM	ED

Project Title: TEN-T PRIORITY ROUTE IMPROVEMENT PROJECT DONEGAL Section 3 - N14 Manorcunningham to Lifford/Strabane/A5 Link		Status: A3
Drawing Title: PROPOSED ROAD DEVELOPMENT MAINLINE PLAN & PROFILE		Rev: P01
Designed: JMM	Date: NOV 2025	EIAR Drawing Identifier:
Drawn: MG	Scale @ A1: 1:2500	EIAR DRAWING 4.6
Approved: ED	@ A3: 1:5000	File Identifier:
Checked: JMM	Sheet: 2 OF 13	TT_Y16112-BT-1A-HML-S3-DR-CH-01020-02

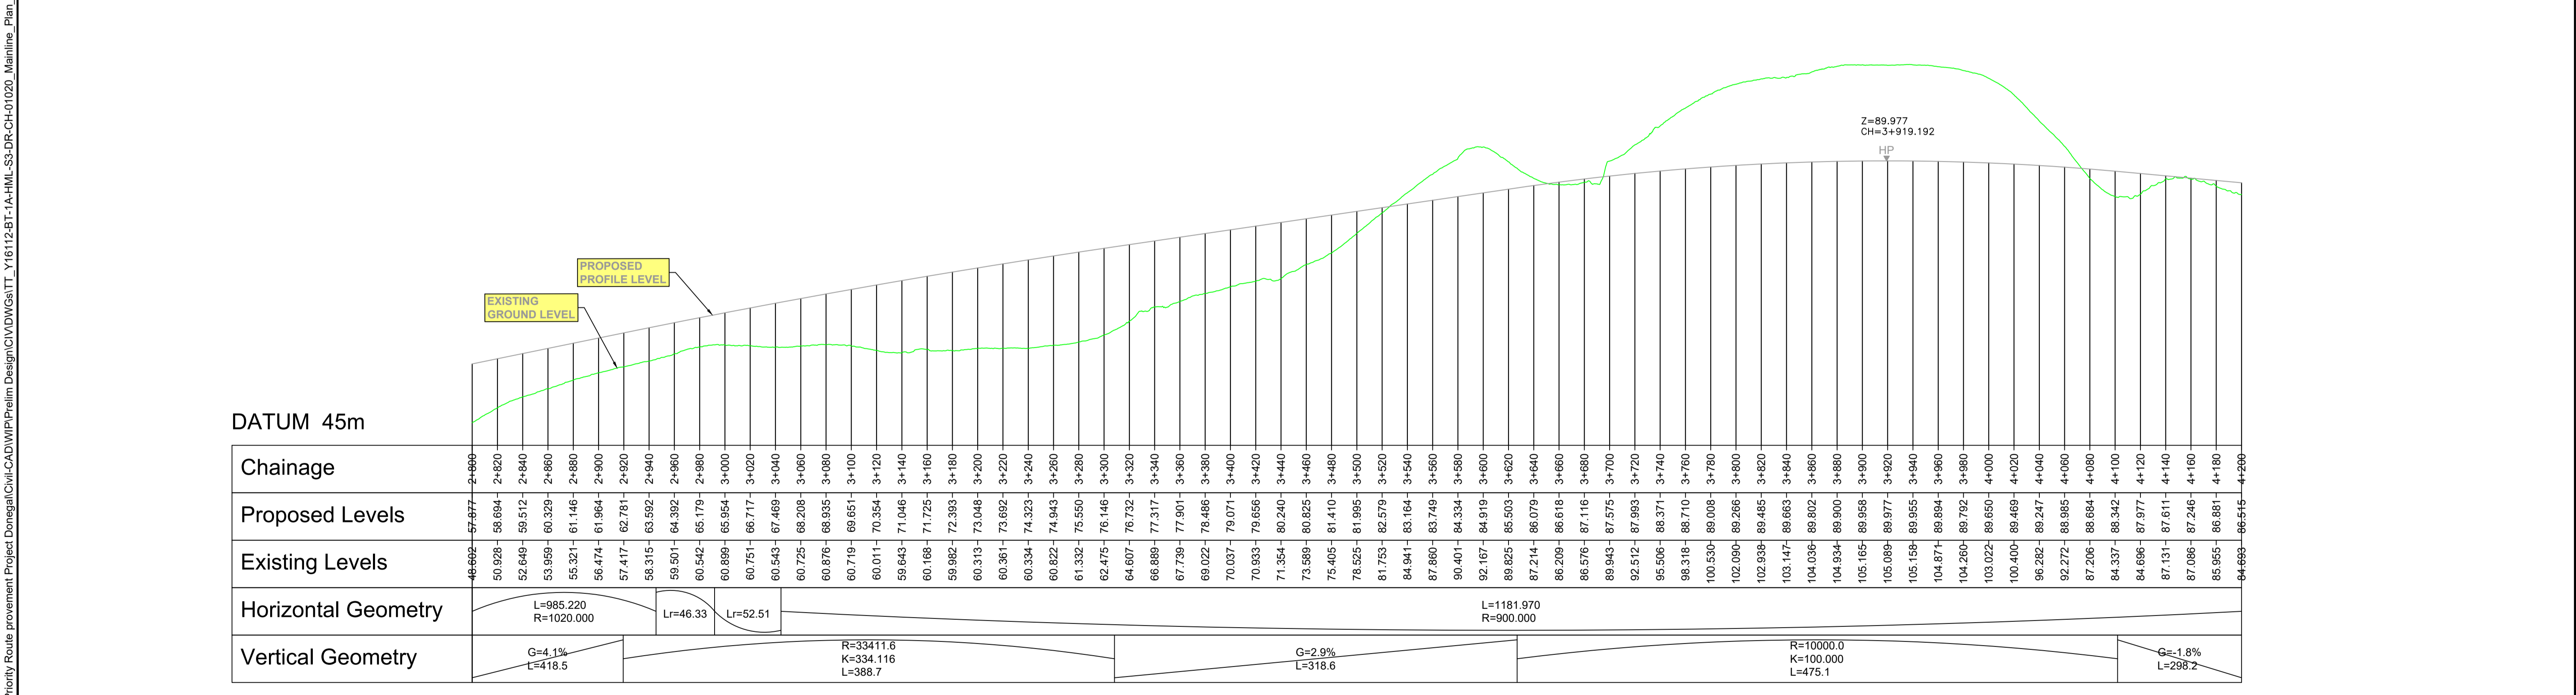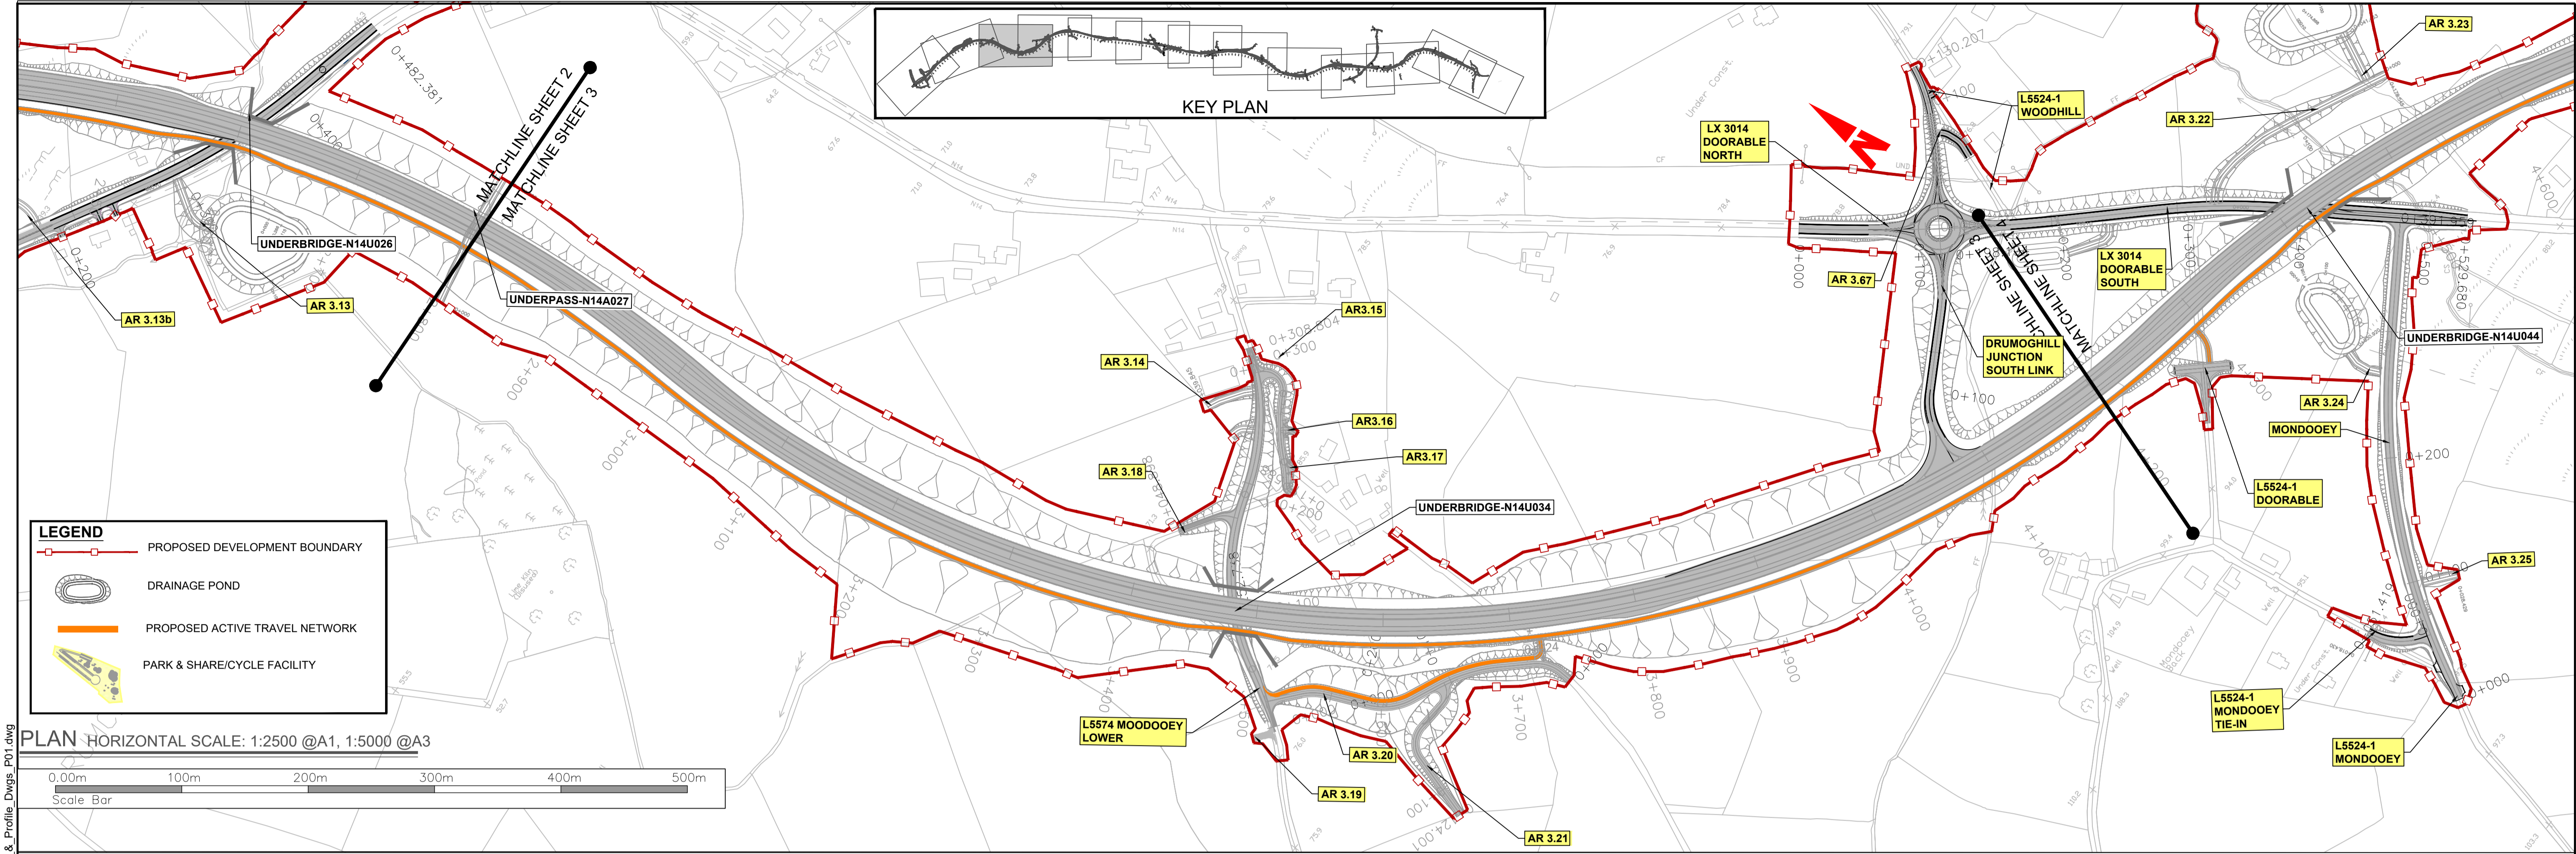

CYAL50441196  
© Taitte Eireann - Surveying

**PROFILE** VERTICAL SCALE : 1:500 @A1, 1:1000 @A3  
HORIZONTAL SCALE : 1:2500 @A1, 1:5000 @A3

Notes: DO NOT SCALE, use figured dimensions only. All levels are referred to Ordnance Survey Datum, Mean Head. This drawing is the property of Donegal County Council. It is a confidential document and must not be copied, used, or its contents divulged without prior written consent. This document should not be relied on or used in circumstances other than those for which it was originally prepared. Barry Transportation accepts no responsibility for this document to any other party other than the party by whom it was commissioned.

Rev.	Date	Drawn	Description	Chk'd	Appr.
P01	12.11.25	MG	ISSUE FOR PLANNING	JMM	ED


Project Title: TEN-T PRIORITY ROUTE IMPROVEMENT PROJECT DONEGAL  
Section 3 - N14 Manorcunningham to Lifford/Strabane/A5 Link

Drawing Title: PROPOSED ROAD DEVELOPMENT MAINLINE PLAN & PROFILE


Designed: JMM Date: NOV 2025 EIA Drawing Identifier:  
Drawn: MG Scale @ A1: 1:2500 EIA DRAWING 4.6  
Approved: ED @ A3: 1:5000 File Identifier:  
Checked: JMM Sheet: 3 OF 13 TT\_Y16112-BT-1A-HML-S3-DR-CH-01020-03

Status: A3  
Rev: P01

Logos: TII, European Union, Donegal NRO, Comhairle Contae Dhún na nGall, RPS BARRY TRANSPORTATION

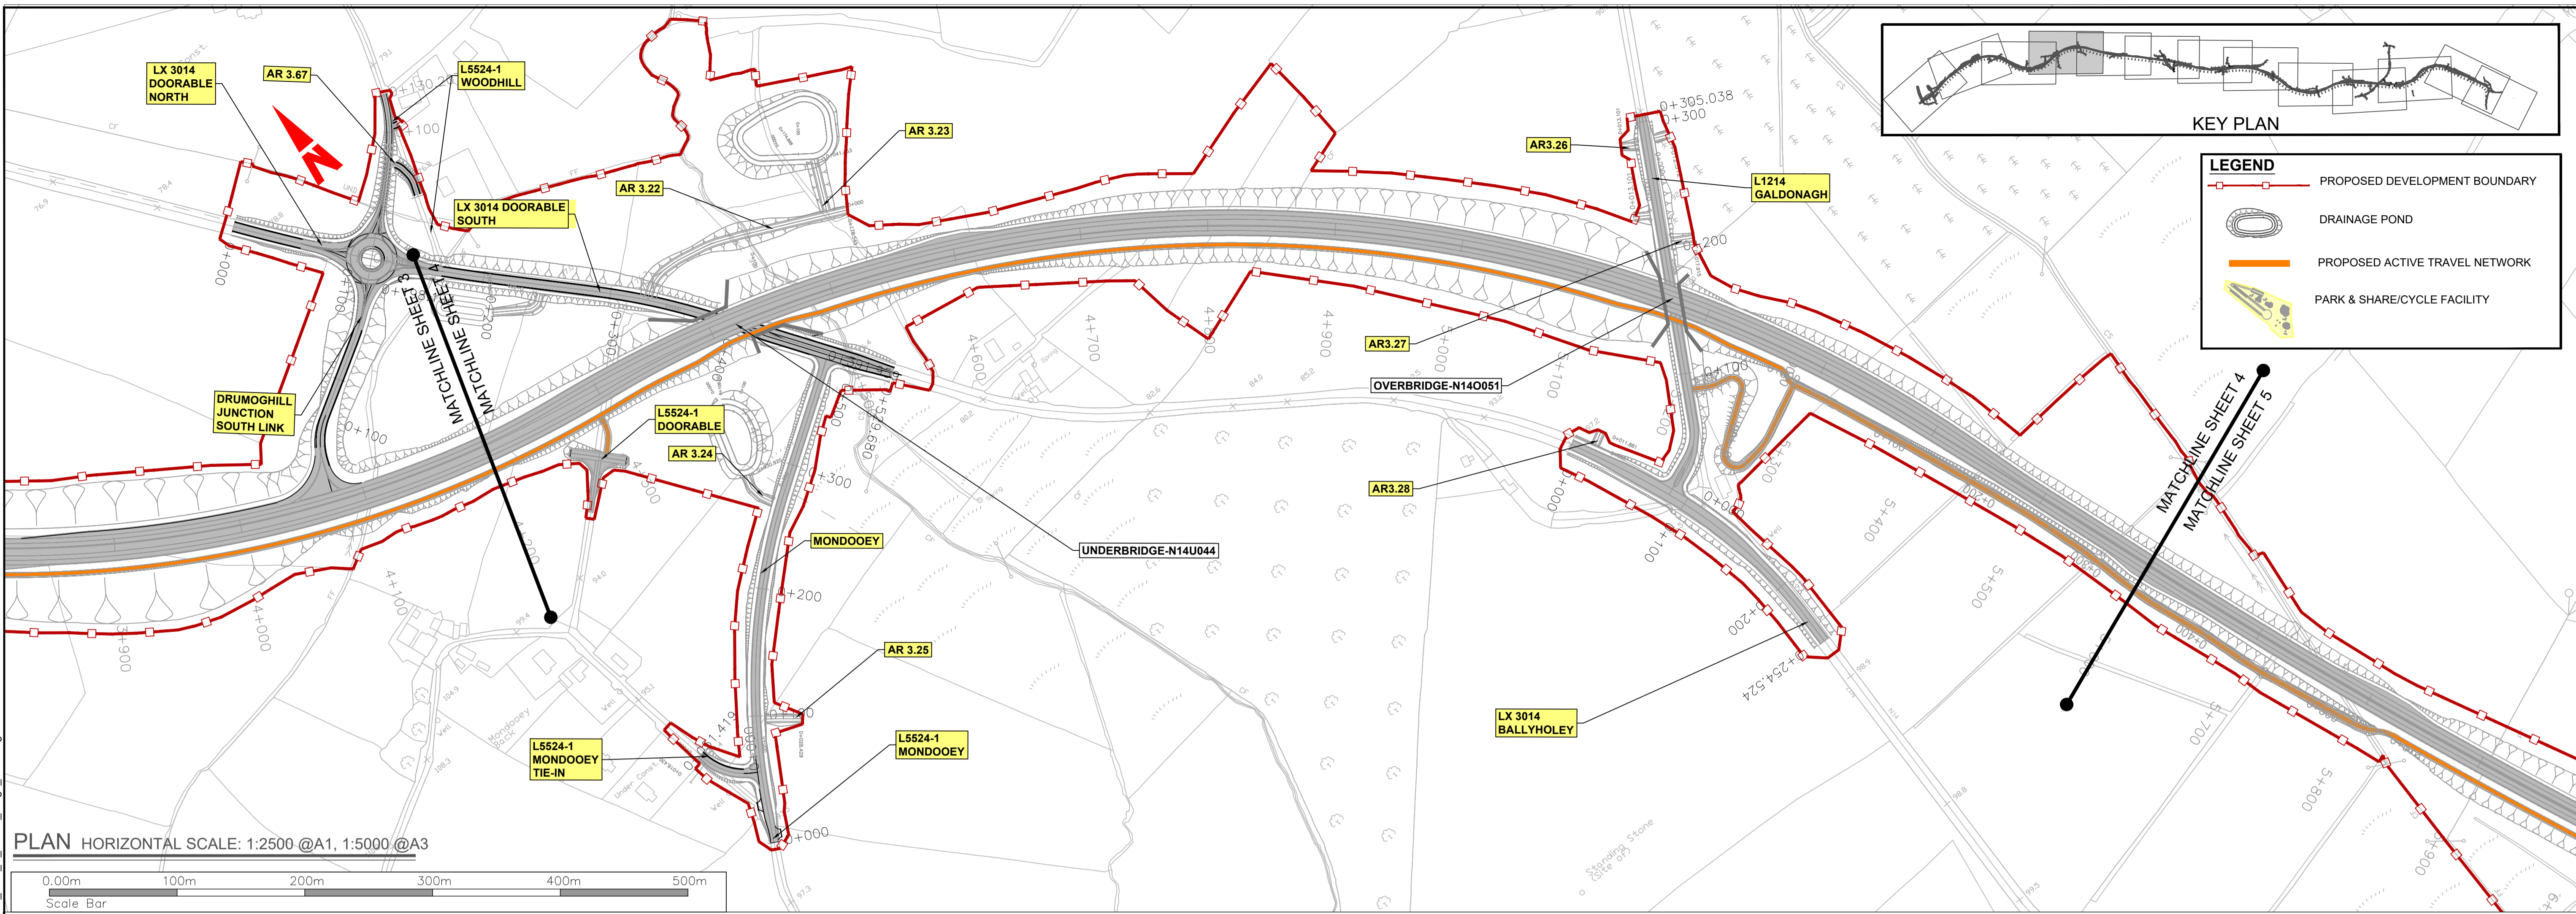

PLAN HORIZONTAL SCALE: 1:2500 @A1, 1:5000 @A3

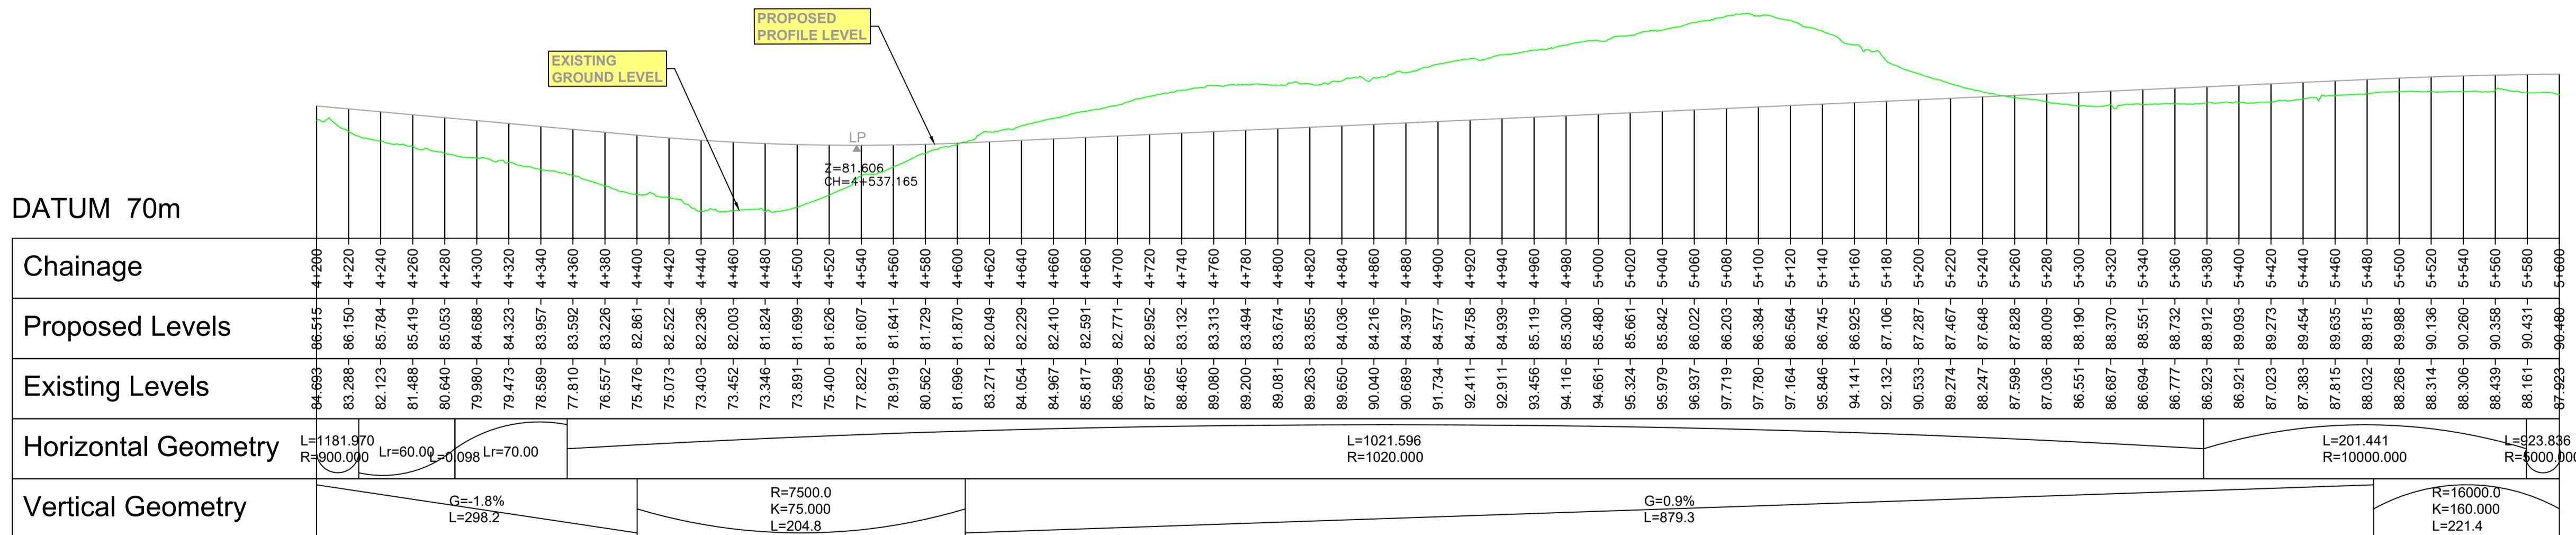

PROFILE VERTICAL SCALE: 1:500 @A1, 1:1000 @A3 HORIZONTAL SCALE: 1:2500 @A1, 1:5000 @A3



CYAL50441196  
© Talte Eireann - Surveying



Notes  
DO NOT SCALE, use figured dimensions only. All levels are referred to Ordnance Survey Datum, Mean Head.  
This drawing is the property of Donegal County Council. It is a confidential document and must not be copied, used, or its contents divulged without prior written consent. This document should not be relied on or used in circumstances other than those for which it was originally prepared. Barry Transportation accepts no responsibility for this document to any other party other than the party by whom it was commissioned.

Rev.	Date	Drawn	Description	Chk'd	Appr.
P01	12.11.25	MG	ISSUE FOR PLANNING	JMM	ED


Project Title: TEN-T PRIORITY ROUTE IMPROVEMENT PROJECT DONEGAL Section 3 - N14 Manorcunningham to Lifford/Strabane/A5 Link		Status: A3
Drawing Title: PROPOSED ROAD DEVELOPMENT MAINLINE PLAN & PROFILE		Rev: P01
Designed: JMM	Date: NOV 2025	EIAR Drawing Identifier: EIA16000.0
Drawn: MG	Scale @ A1: 1:2500 @ A3: 1:5000	EIAR DRAWING 4.6
Approved: ED	File Identifier: TT_Y16112-BT-1A-HML-S3-DR-CH-01020-04	
Checked: JMM	Sheet: 4 OF 13	

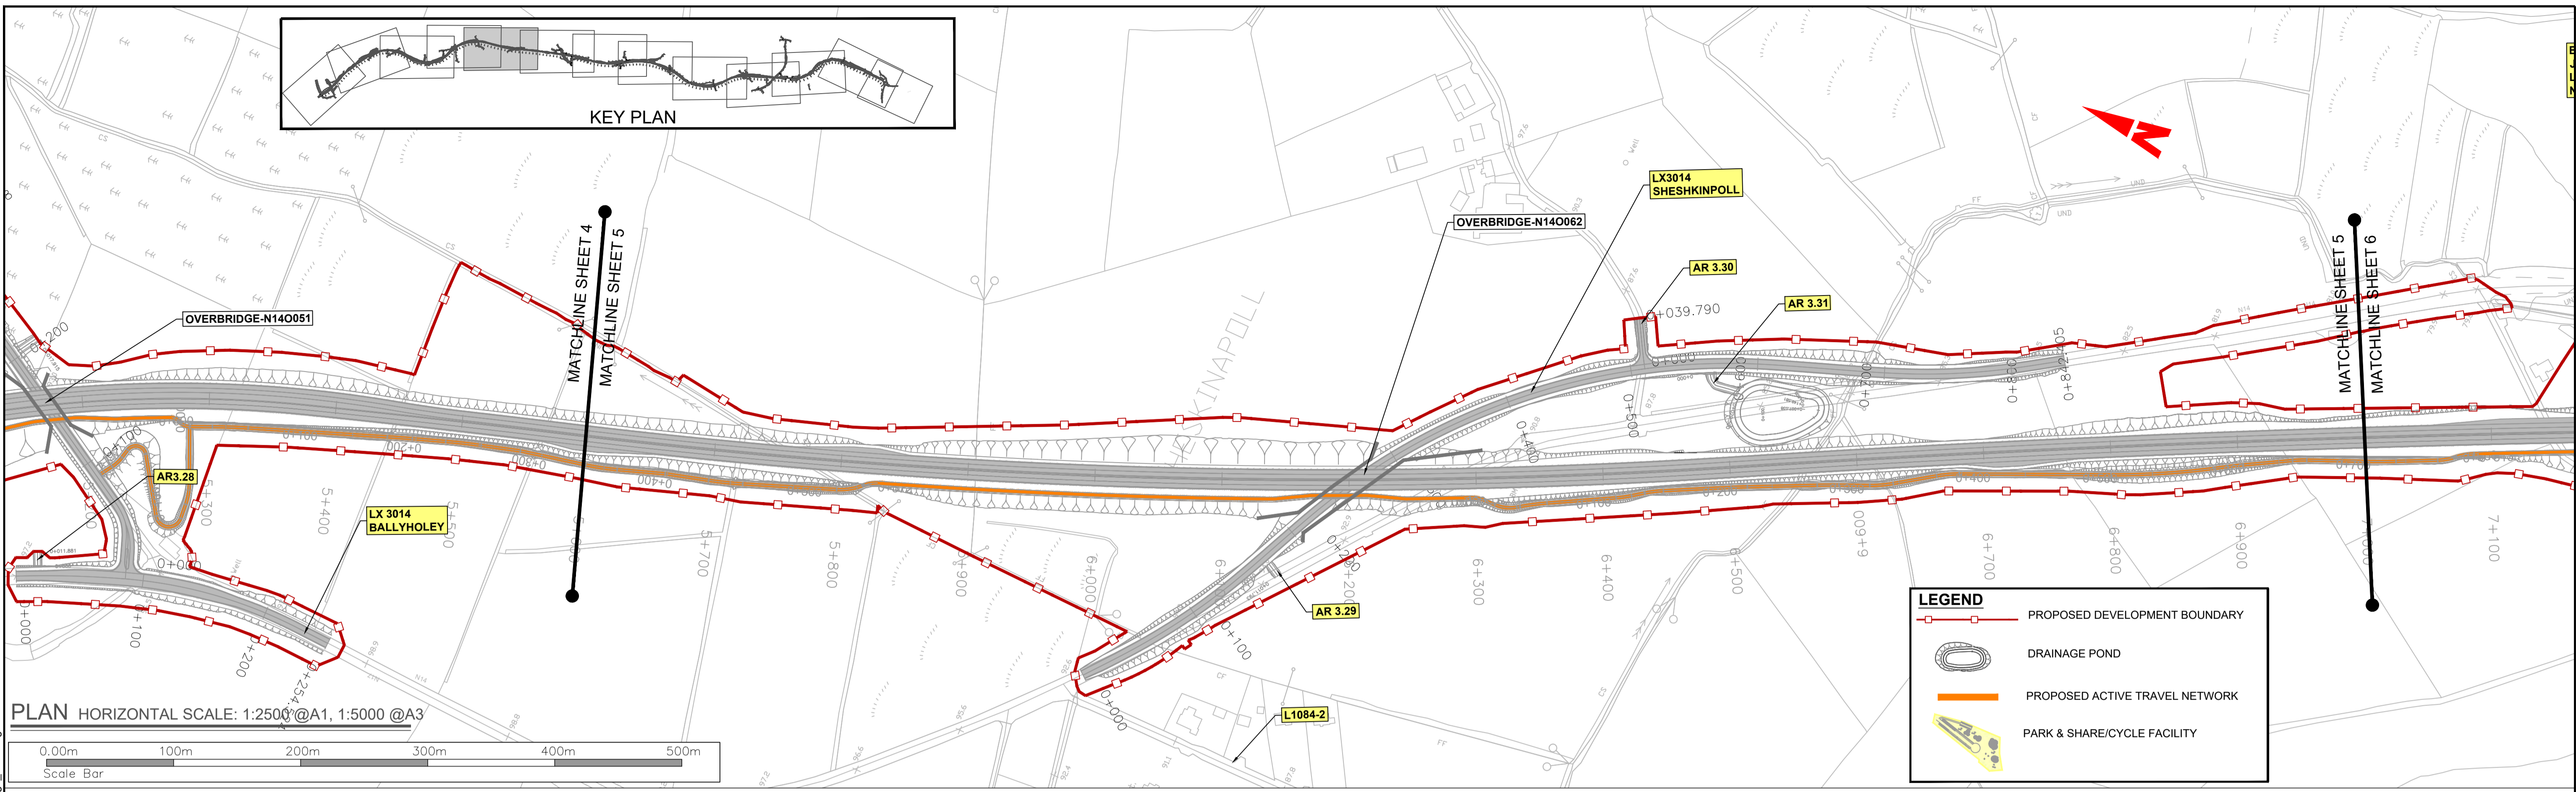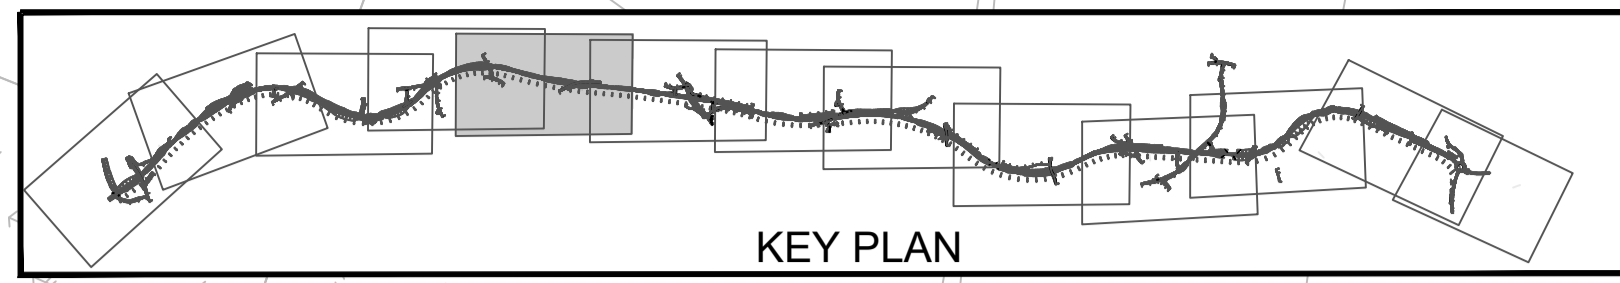

PLAN HORIZONTAL SCALE: 1:2500 @A1, 1:5000 @A3  
 0.00m 100m 200m 300m 400m 500m  
 Scale Bar

**LEGEND**

- PROPOSED DEVELOPMENT BOUNDARY
- DRAINAGE POND
- PROPOSED ACTIVE TRAVEL NETWORK
- PARK & SHARE/CYCLE FACILITY

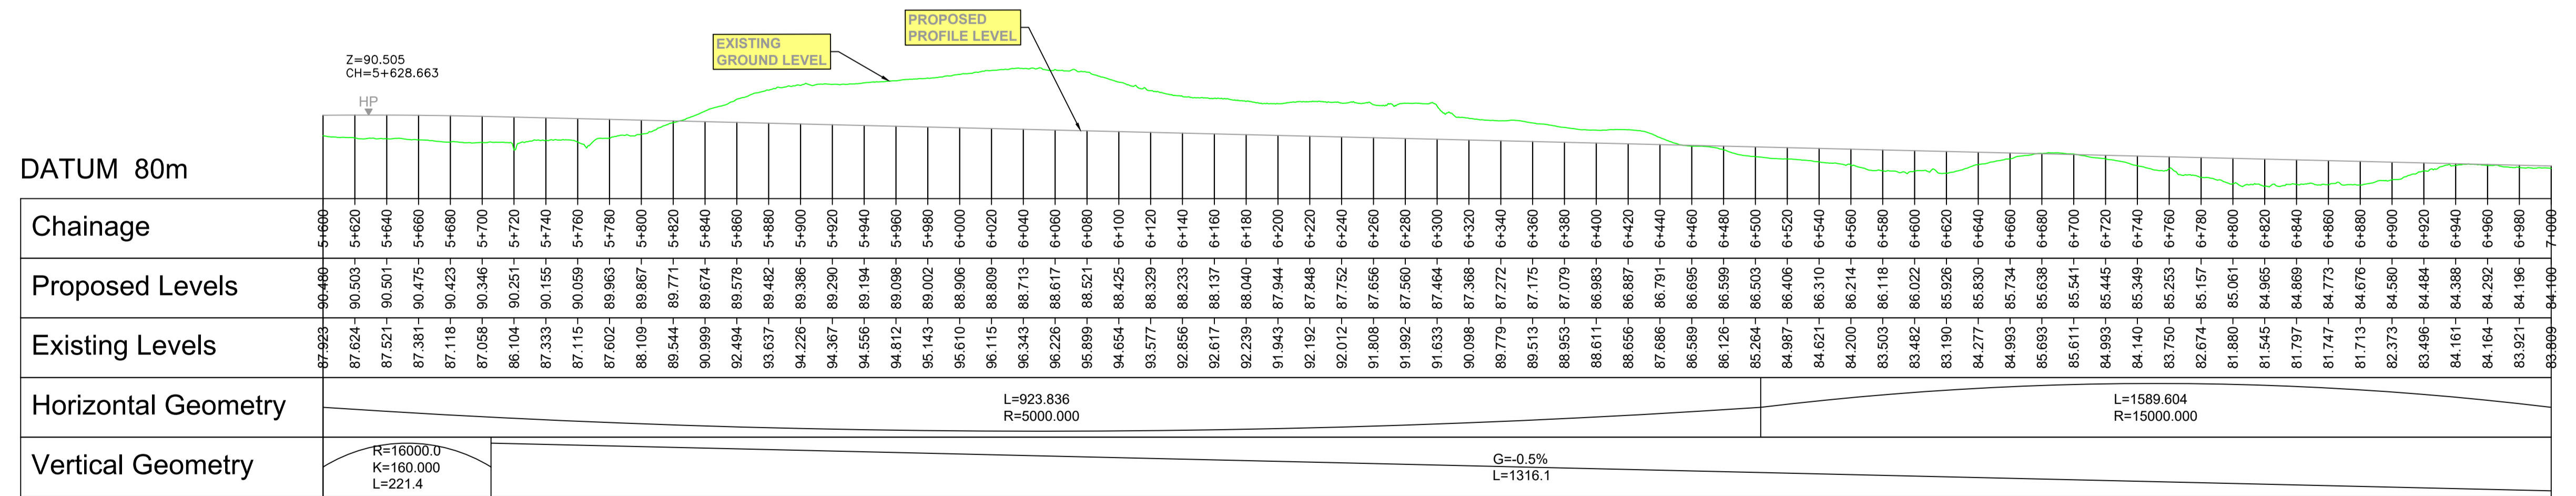

CYAL50441196  
 © Talte Eireann - Surveying

**PROFILE**  
 VERTICAL SCALE : 1:500 @A1, 1:1000 @A3  
 HORIZONTAL SCALE : 1:2500 @A1, 1:5000 @A3

**Notes**  
 DO NOT SCALE, use figured dimensions only. All levels are referred to Ordnance Survey Datum, Malin Head.  
 This drawing is the property of Donegal County Council. It is a confidential document and must not be copied, used, or its contents divulged without prior written consent. This document should not be relied on or used in circumstances other than those for which it was originally prepared. Barry Transportation accepts no responsibility for this document to any other party other than the party by whom it was commissioned.

Rev.	Date	Drawn	Description	Chk'd	Appr.
P01	12.11.25	MG	ISSUE FOR PLANNING	JMM	ED

Project Title: TEN-T PRIORITY ROUTE IMPROVEMENT PROJECT DONEGAL Section 3 - N14 Manorcunningham to Lifford/Strabane/A5 Link

Drawing Title: PROPOSED ROAD DEVELOPMENT MAINLINE PLAN & PROFILE

Designed: JMM Date: NOV 2025 EIA Drawing Identifier: EIA DRAWING 4.6



Drawn: MG Scale @ A1: 1:2500 @ A3: 1:5000 File Identifier: TT\_Y16112-BT-1A-HML-S3-DR-CH-01020-05

Approved: ED

Checked: JMM Sheet: 5 OF 13

Status: A3  
 Rev: P01

P:\Halcrow\Barr\Y16 Projects\Y16112 - TEN-T Priority Route Improvement Project Donegal\CAD\DWG\Prelim Design\CIV\DWG\GSI\TT\_Y16112-BT-1A-HML-S3-DR-CH-01020\_Mainline\_Plan\_& Profile\_Dwgs\_P01.dwg

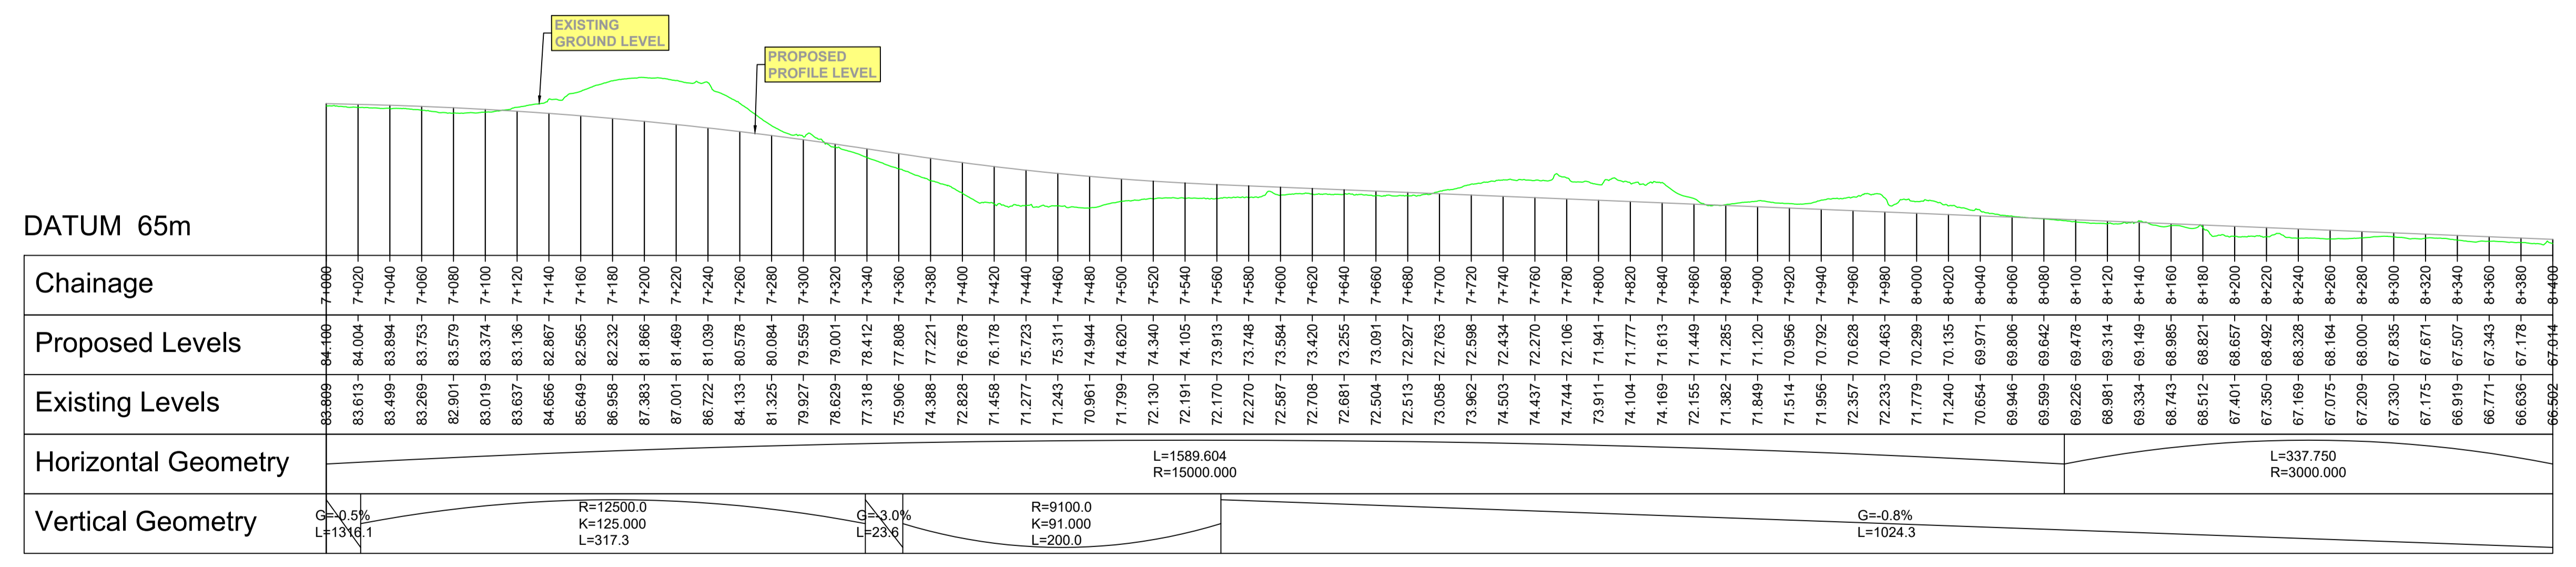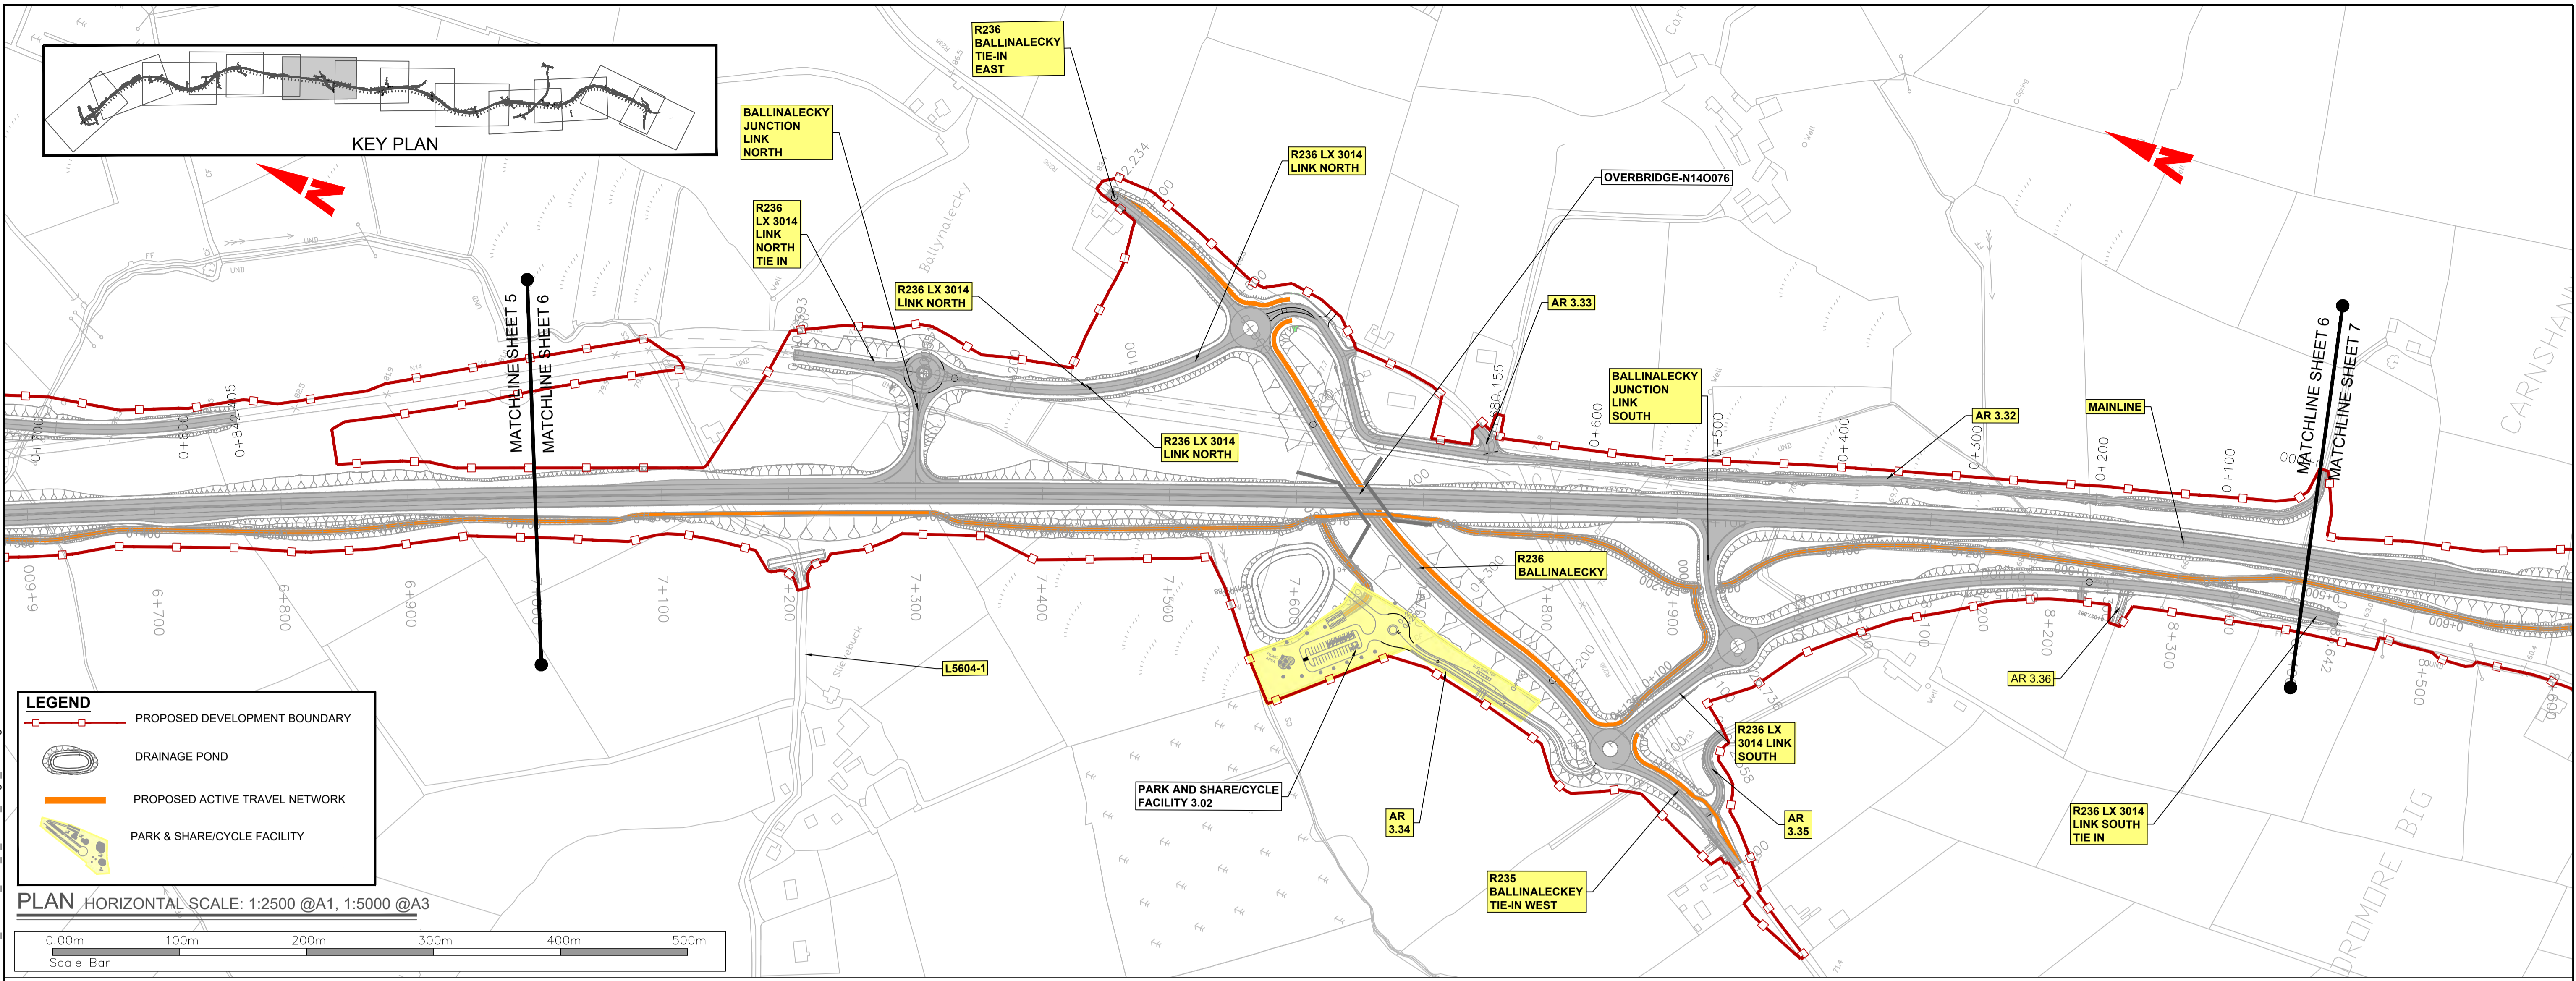

CYAL50441196  
© Taitte Eireann - Surveying

**PROFILE** VERTICAL SCALE : 1:500 @A1, 1:1000 @A3  
HORIZONTAL SCALE : 1:2500 @A1, 1:5000 @A3

Notes: DO NOT SCALE, use figured dimensions only. All levels are referred to Ordnance Survey Datum, Mean Head. This drawing is the property of Donegal County Council. It is a confidential document and must not be copied, used, or its contents divulged without prior written consent. This document should not be relied on or used in circumstances other than those for which it was originally prepared. Barry Transportation accepts no responsibility for this document to any other party other than the party by whom it was commissioned.


Rev.	Date	Drawn	Description	Chkd	Appr.
P01	12.11.25	MG	ISSUE FOR PLANNING	JMM	ED

Project Title: TEN-T PRIORITY ROUTE IMPROVEMENT PROJECT DONEGAL  
Section 3 - N14 Manorcunningham to Lifford/Strabane/A5 Link

Drawing Title: PROPOSED ROAD DEVELOPMENT MAINLINE PLAN & PROFILE

Designed: JMM	Date: NOV 2025	EIAR Drawing Identifier:	Status: A3
Drawn: MG	Scale @ A1: 1:2500	EIAR DRAWING 4.6	Rev: P01
Approved: ED	@ A3: 1:5000	File Identifier:	
Checked: JMM	Sheet: 6 OF 13	TT_Y16112-BT-1A-HML-S3-DR-CH-01020-06	


Logos: TII, European Union, Donegal 2040, NRO, Comhairle Contae Dhúna na nGall, rps BARRY TRANSPORTATION

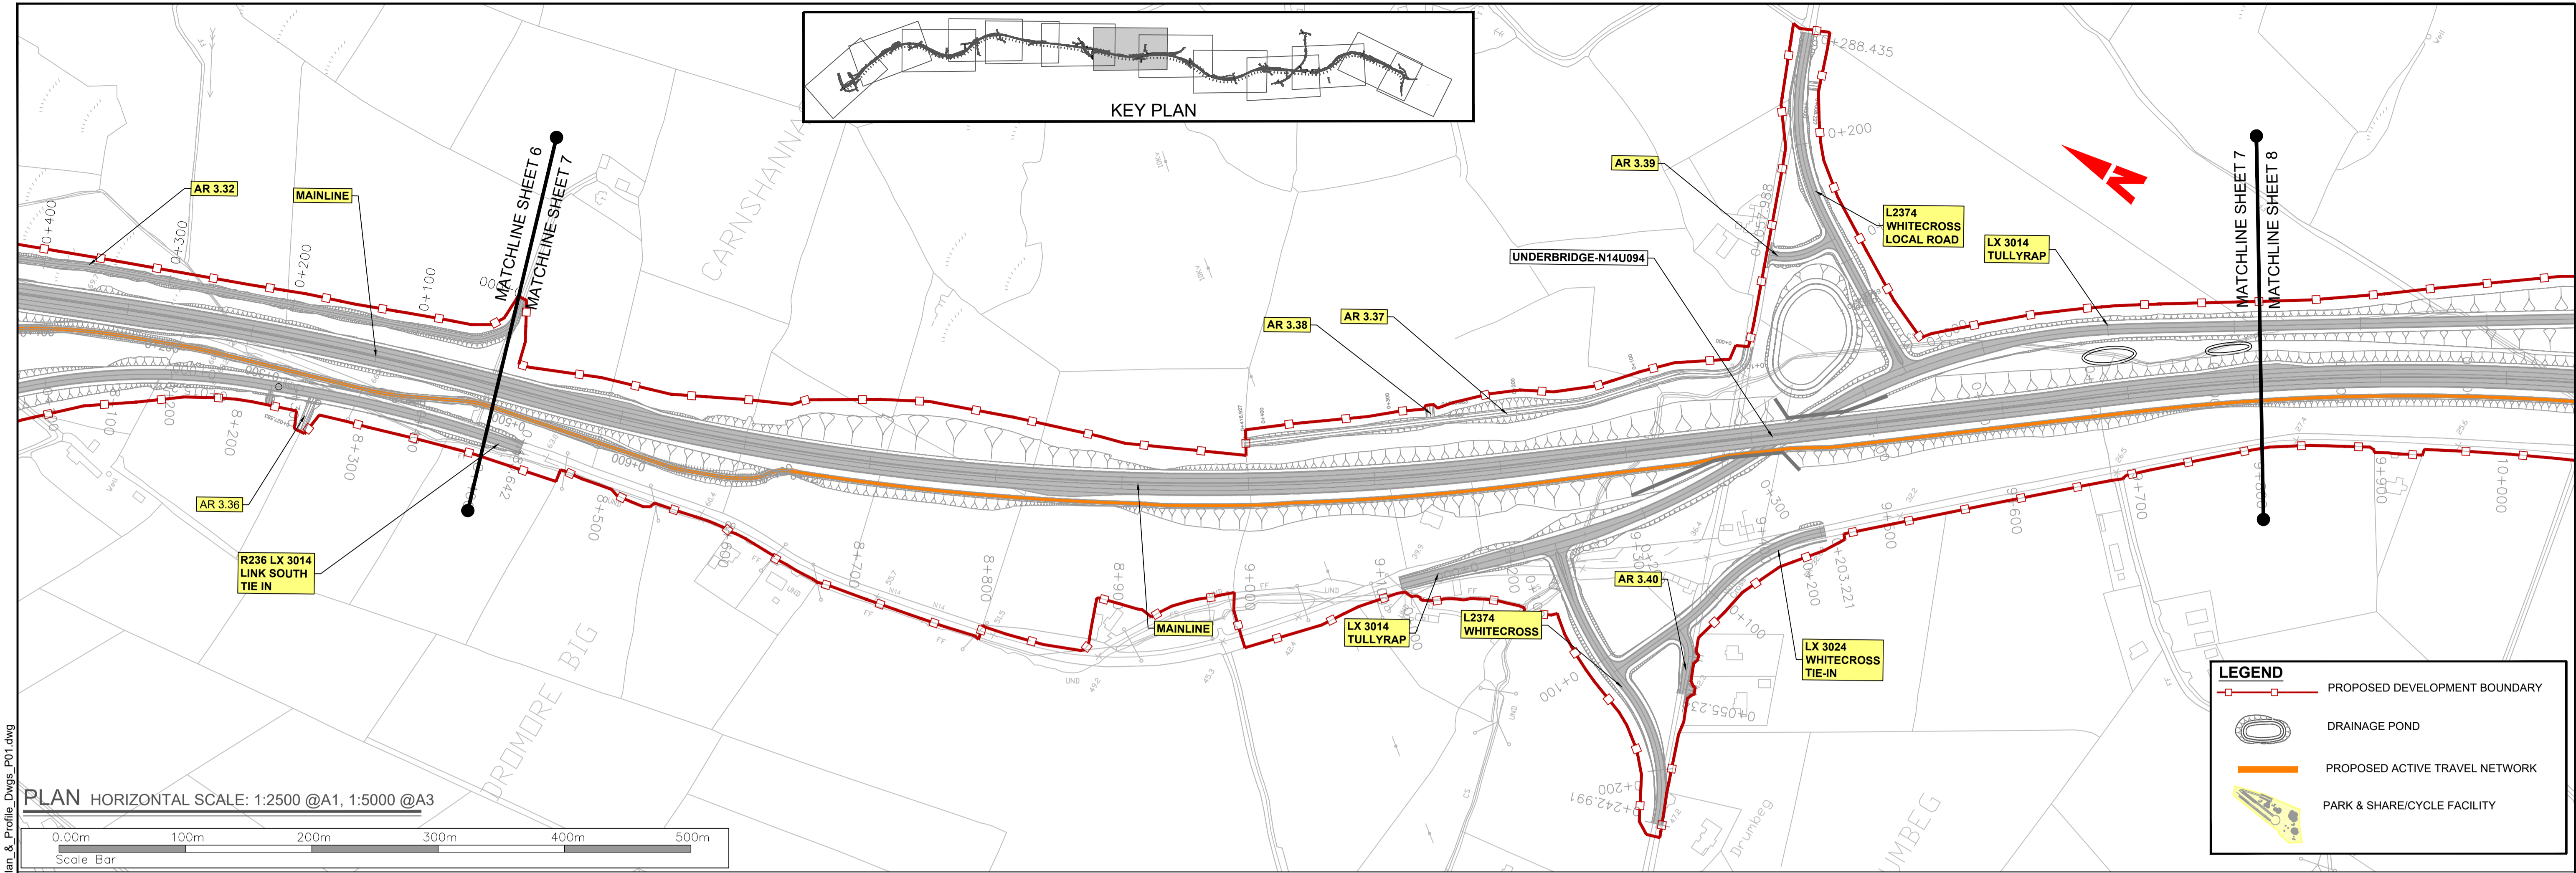

PLAN HORIZONTAL SCALE: 1:2500 @A1, 1:5000 @A3  
 0.00m 100m 200m 300m 400m 500m  
 Scale Bar

**LEGEND**

- PROPOSED DEVELOPMENT BOUNDARY
- DRAINAGE POND
- PROPOSED ACTIVE TRAVEL NETWORK
- PARK & SHARE/CYCLE FACILITY

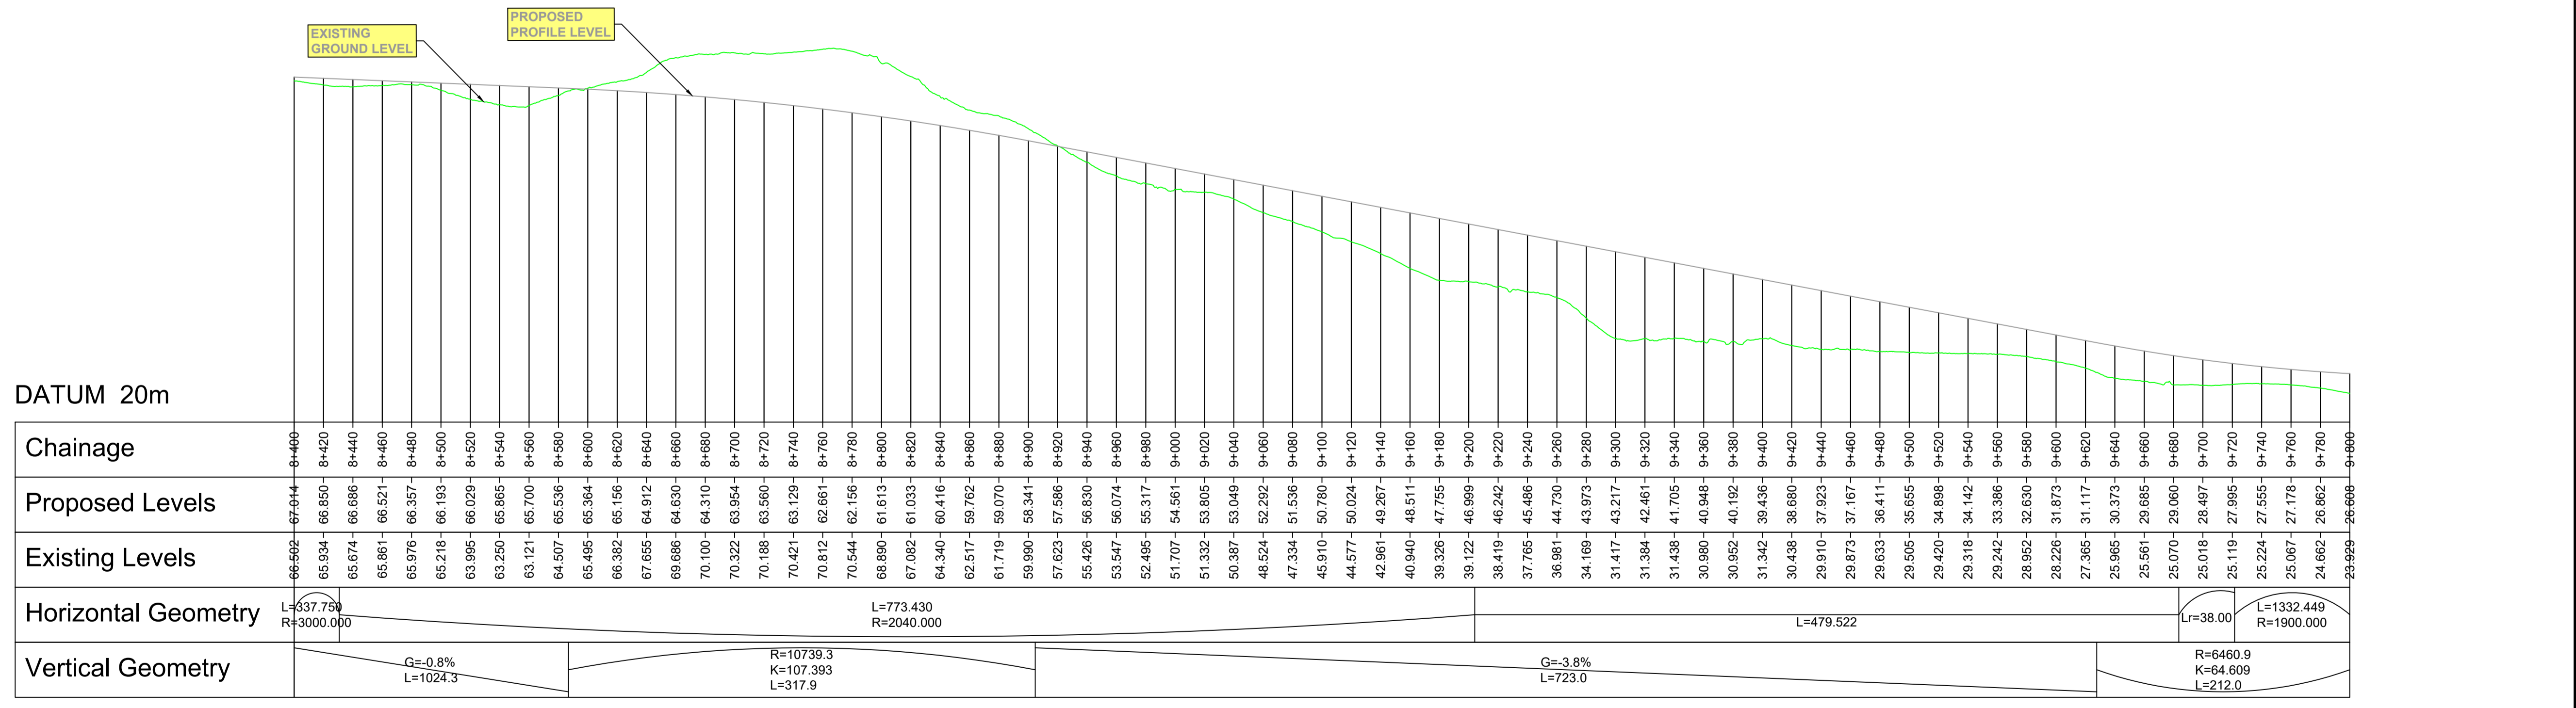

PROFILE VERTICAL SCALE: 1:500 @A1, 1:1000 @A3  
 HORIZONTAL SCALE: 1:2500 @A1, 1:5000 @A3

CYAL50441196  
 © Talte Eireann - Surveying

Notes  
 DO NOT SCALE, use figured dimensions only. All levels are referred to Ordnance Survey Datum, Mean Head.  
 This drawing is the property of Donegal County Council. It is a confidential document and must not be copied, used, or its contents divulged without prior written consent. This document should not be relied on or used in circumstances other than those for which it was originally prepared. Barry Transportation accepts no responsibility for this document to any other party other than the party by whom it was commissioned.

Rev.	Date	Drawn	Description	Chk'd	Appr.
P01	12.11.25	MG	ISSUE FOR PLANNING	JMM	ED



Project Title: TEN-T PRIORITY ROUTE IMPROVEMENT PROJECT DONEGAL  
 Section 3 - N14 Manorcunningham to Lifford/Strabane/A5 Link

Drawing Title: PROPOSED ROAD DEVELOPMENT MAINLINE PLAN & PROFILE

Designed: JMM Date: NOV 2025 EIA Drawing Identifier:  
 Drawn: MG Scale @ A1: 1:2500 EIA Drawing: 4.6  
 Approved: ED @ A3: 1:5000 File Identifier:  
 Checked: JMM Sheet: 7 OF 13 TT\_Y16112-BT-1A-HML-S3-DR-CH-01020-07


Status: A3  
 Rev: P01

P:\Halcrow\Y16 Projects\Y16112 - TEN-T Priority Route Improvement Project Donegal\Civil-CAD\WIP\Prelim Design\CIV\DWG\Gst\TT\_Y16112-BT-1A-HML-S3-DR-CH-01020\_Mainline\_Plan\_& Profile\_Dwgs\_P01.dwg

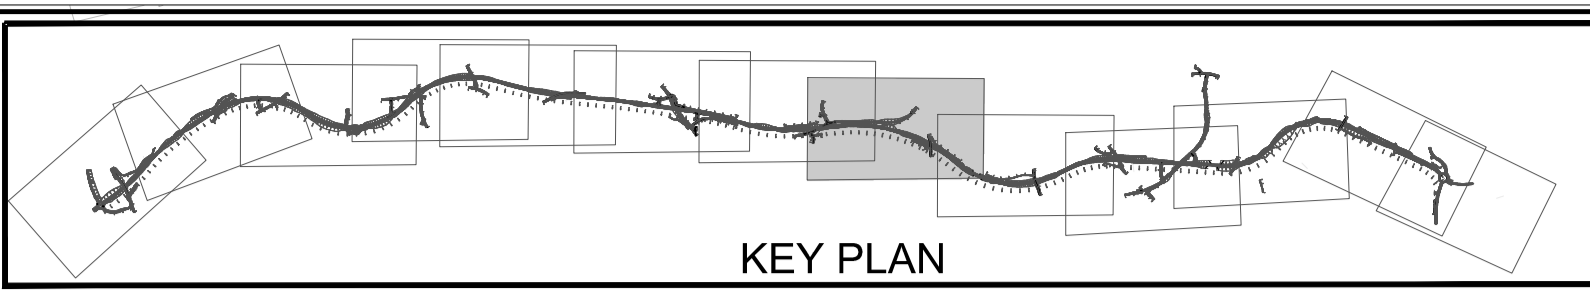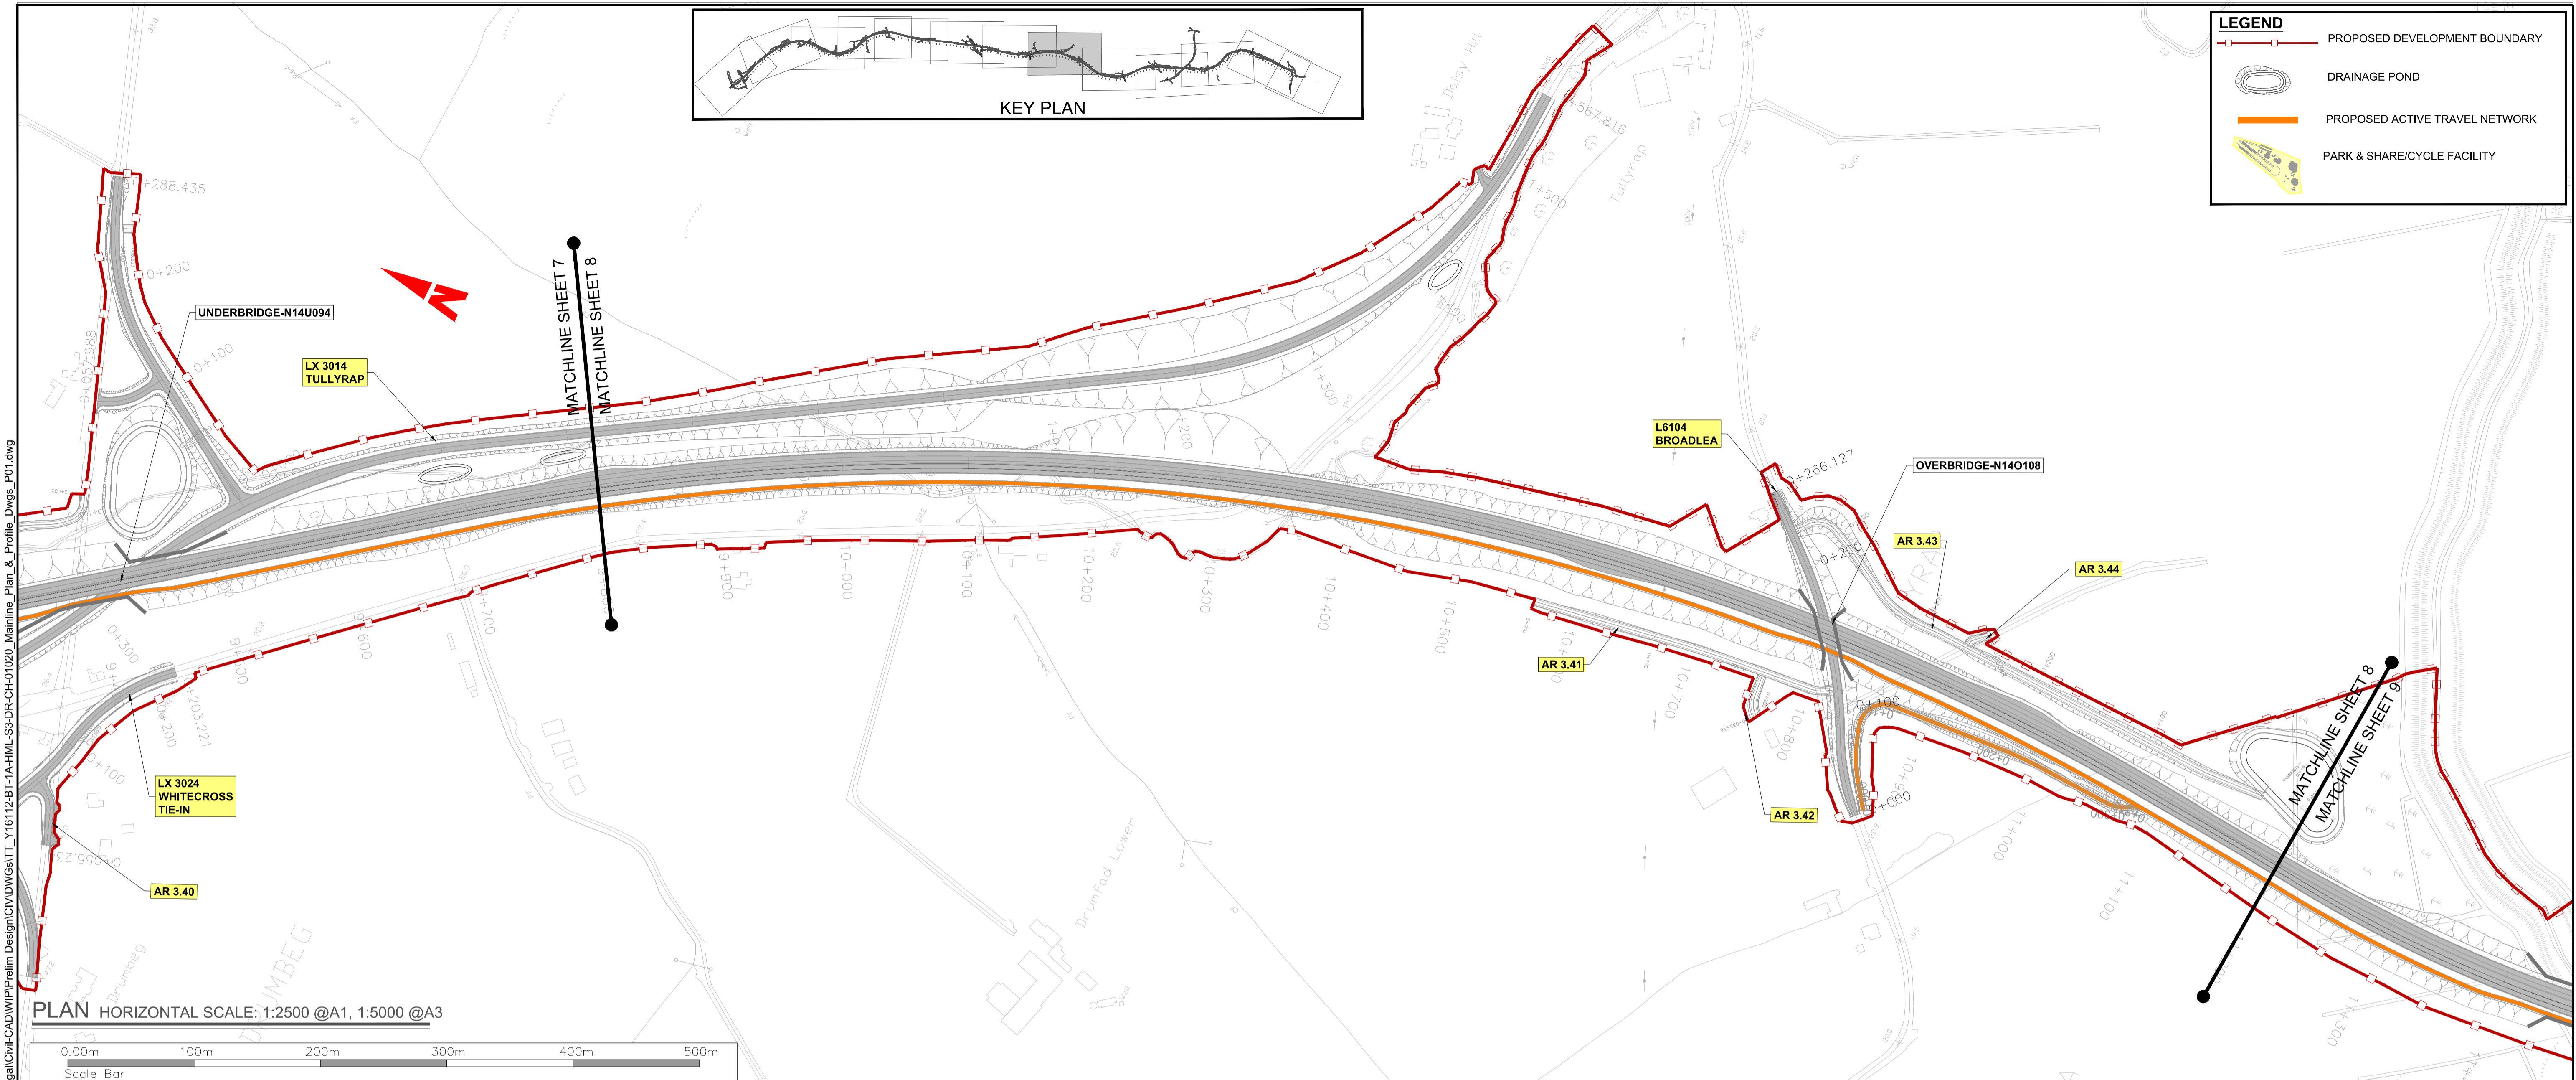

**LEGEND**

- PROPOSED DEVELOPMENT BOUNDARY
- DRAINAGE POND
- PROPOSED ACTIVE TRAVEL NETWORK
- PARK & SHARE/CYCLE FACILITY

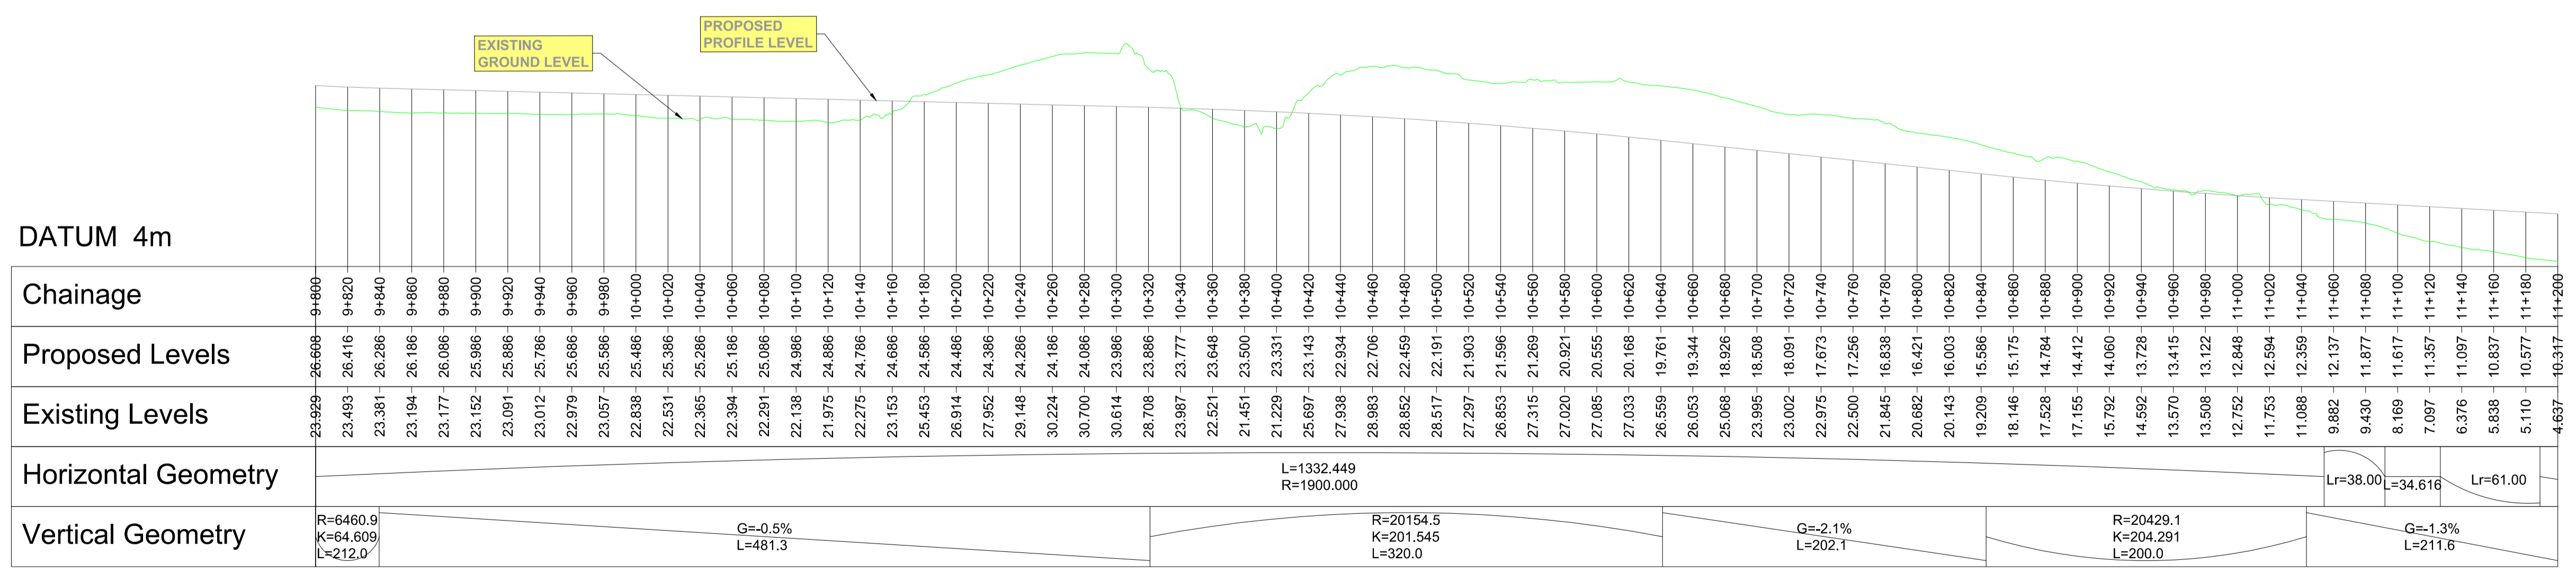

CYAL50441196 © Taitte Eireann - Surveying

**Notes:** DO NOT SCALE, use figured dimensions only. All levels are referred to Ordnance Survey Datum, Mean Sea Level. This drawing is the property of Donegal County Council. It is a confidential document and must not be copied, used, or its contents divulged without prior written consent. This document should not be relied on or used in circumstances other than those for which it was originally prepared. Barry Transportation accepts no responsibility for this document to any other party other than the party by whom it was commissioned.

Rev.	Date	Drawn	Description	Chkd	Appr.
P01	12.11.25	MG	ISSUE FOR PLANNING	JMM	ED

Project Title: TEN-T PRIORITY ROUTE IMPROVEMENT PROJECT DONEGAL Section 3 - N14 Manorcunningham to Lifford/Strabane/A5 Link

Drawing Title: PROPOSED ROAD DEVELOPMENT MAINLINE PLAN & PROFILE

Designed: JMM Date: NOV 2025 EIA Drawing Identifier: JMM



Drawn: MG Scale @ A1: 1:2500 EIA Drawing Identifier: 4.6

Approved: ED @ A3: 1:5000 File Identifier: TT\_Y16112-BT-1A-HML-S3-DR-CH-01020-08

Checked: JMM Sheet: 8 OF 13

Status: A3 Rev: P01



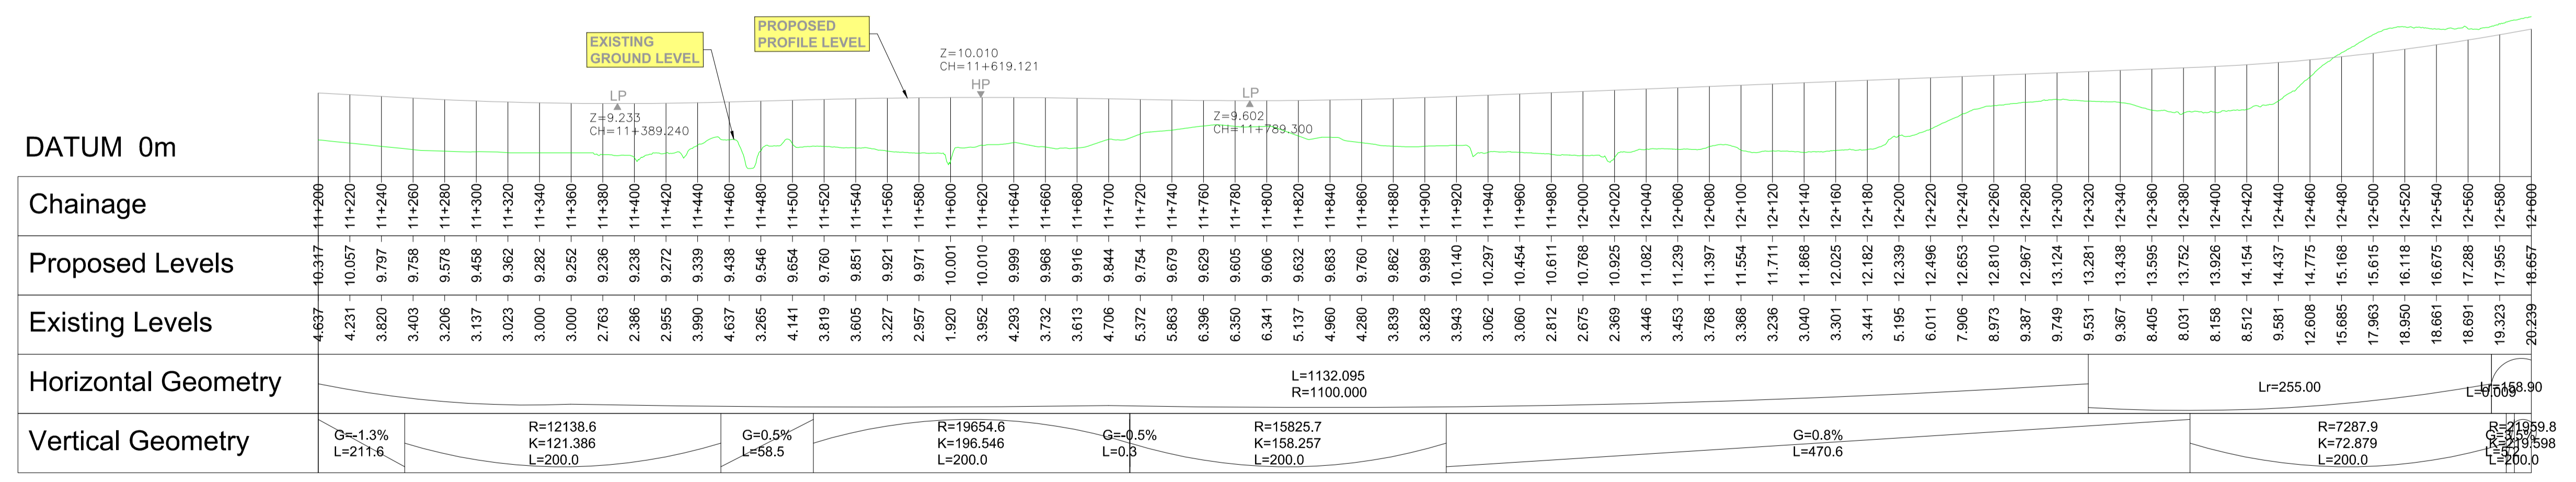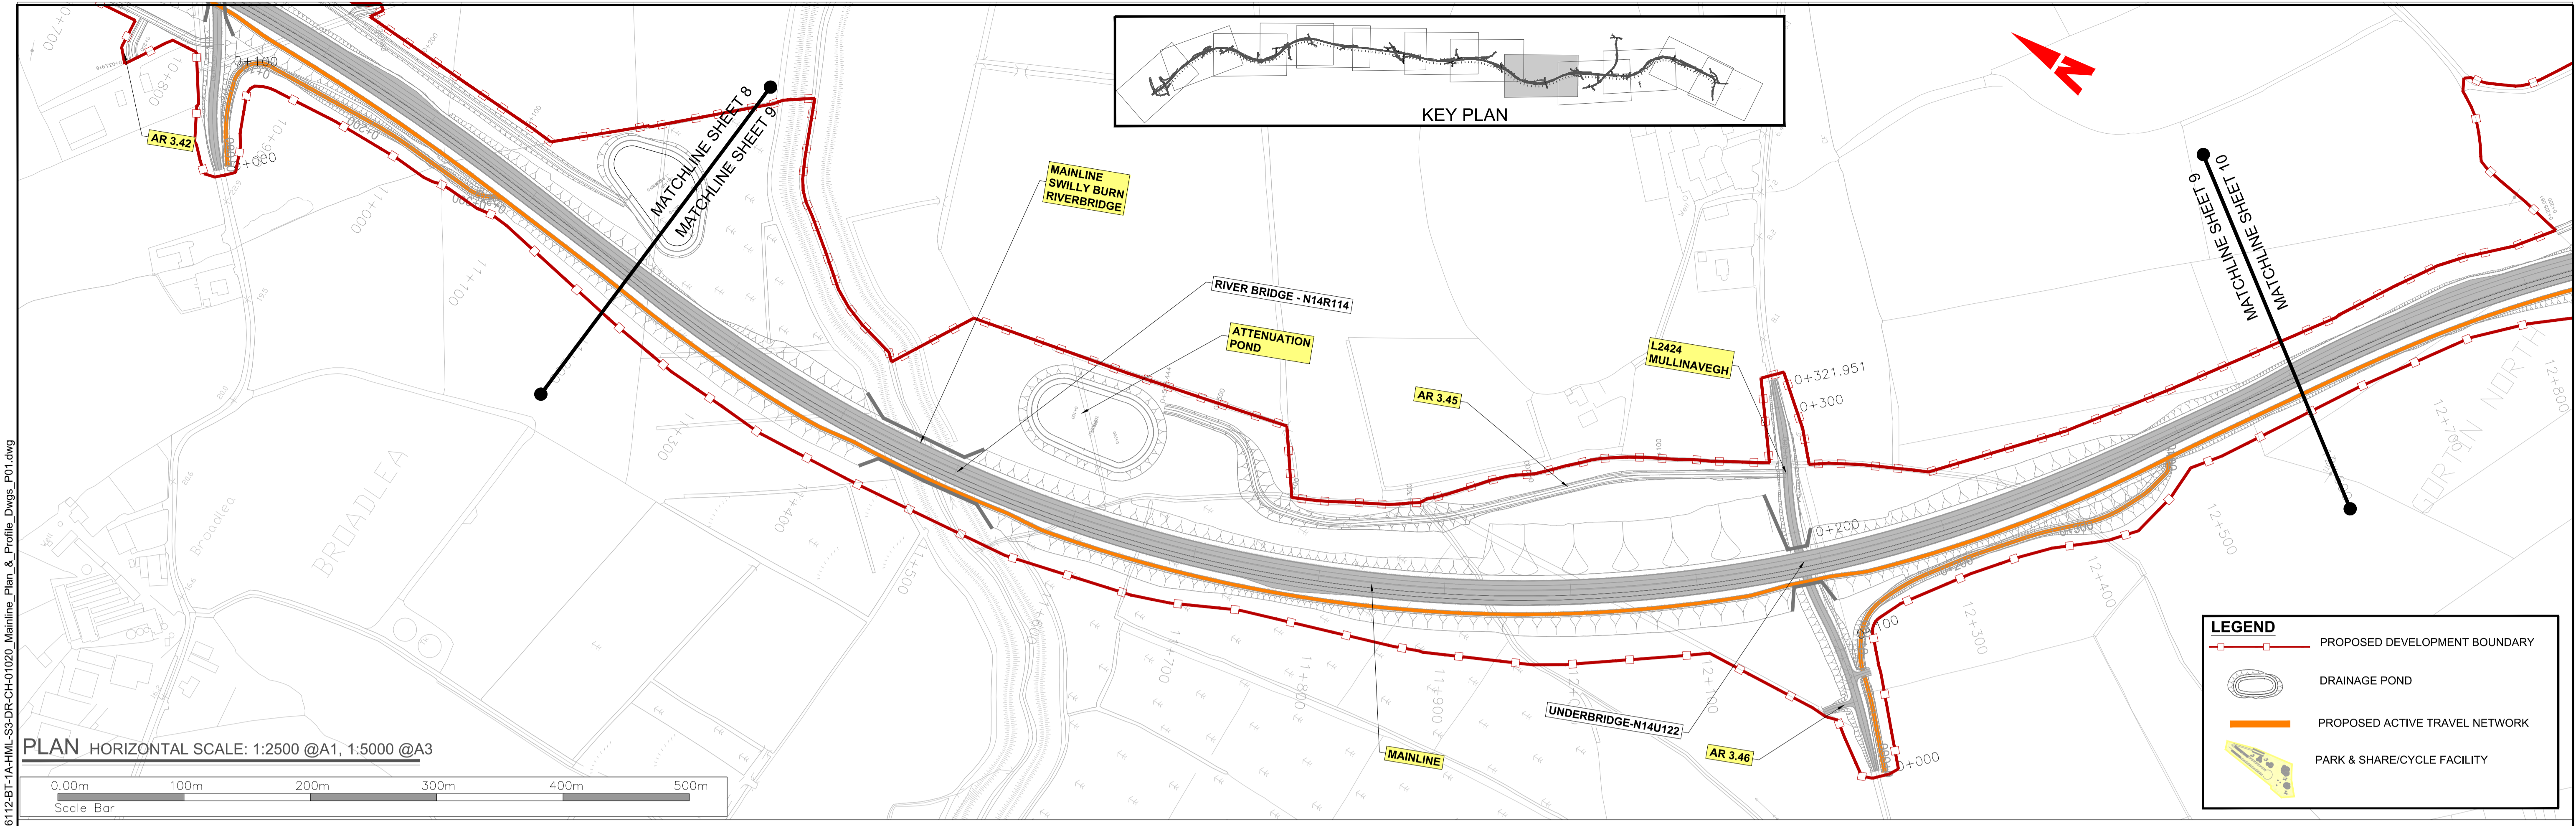

**PROFILE** VERTICAL SCALE : 1:500 @A1, 1:1000 @A3  
HORIZONTAL SCALE : 1:2500 @A1, 1:5000 @A3

CYAL50441196  
© Talte Eireann - Surveying







Notes  
DO NOT SCALE, use figured dimensions only. All levels are referred to Ordnance Survey Datum, Mean Head.  
This drawing is the property of Donegal County Council. It is a confidential document and must not be copied, used, or its contents divulged without prior written consent. This document should not be relied on or used in circumstances other than those for which it was originally prepared. Barry Transportation accepts no responsibility for this document to any other party other than the party by whom it was commissioned.

Rev.	Date	Drawn	Description	Chkd	Appr.
P01	12.11.25	MG	ISSUE FOR PLANNING	JMM	ED

Project Title: TEN-T PRIORITY ROUTE IMPROVEMENT PROJECT DONEGAL Section 3 - N14 Manorcunningham to Lifford/Strabane/A5 Link		Drawing Title: PROPOSED ROAD DEVELOPMENT MAINLINE PLAN & PROFILE		Status: A3
Designed: JMM	Date: NOV 2025	EIAR Drawing Identifier:	Rev:	
Drawn: MG	Scale @ A1: 1:2500	EIAR Drawing Identifier: 4.6	P01	
Approved: ED	@ A3: 1:5000	File Identifier:		
Checked: JMM	Sheet: 9 OF 13	TT_Y16112-BT-1A-HML-S3-DR-CH-01020-09		

N:\gis\main\local\m\men\BB\0 - Projects\Dublin\Projects\Harcrow\Y16 Projects\Y16112-BT-1A-HML-S3-DR-CH-01020\_Mainline\_Plan\_& Profile\_Dwgs\_P01.dwg

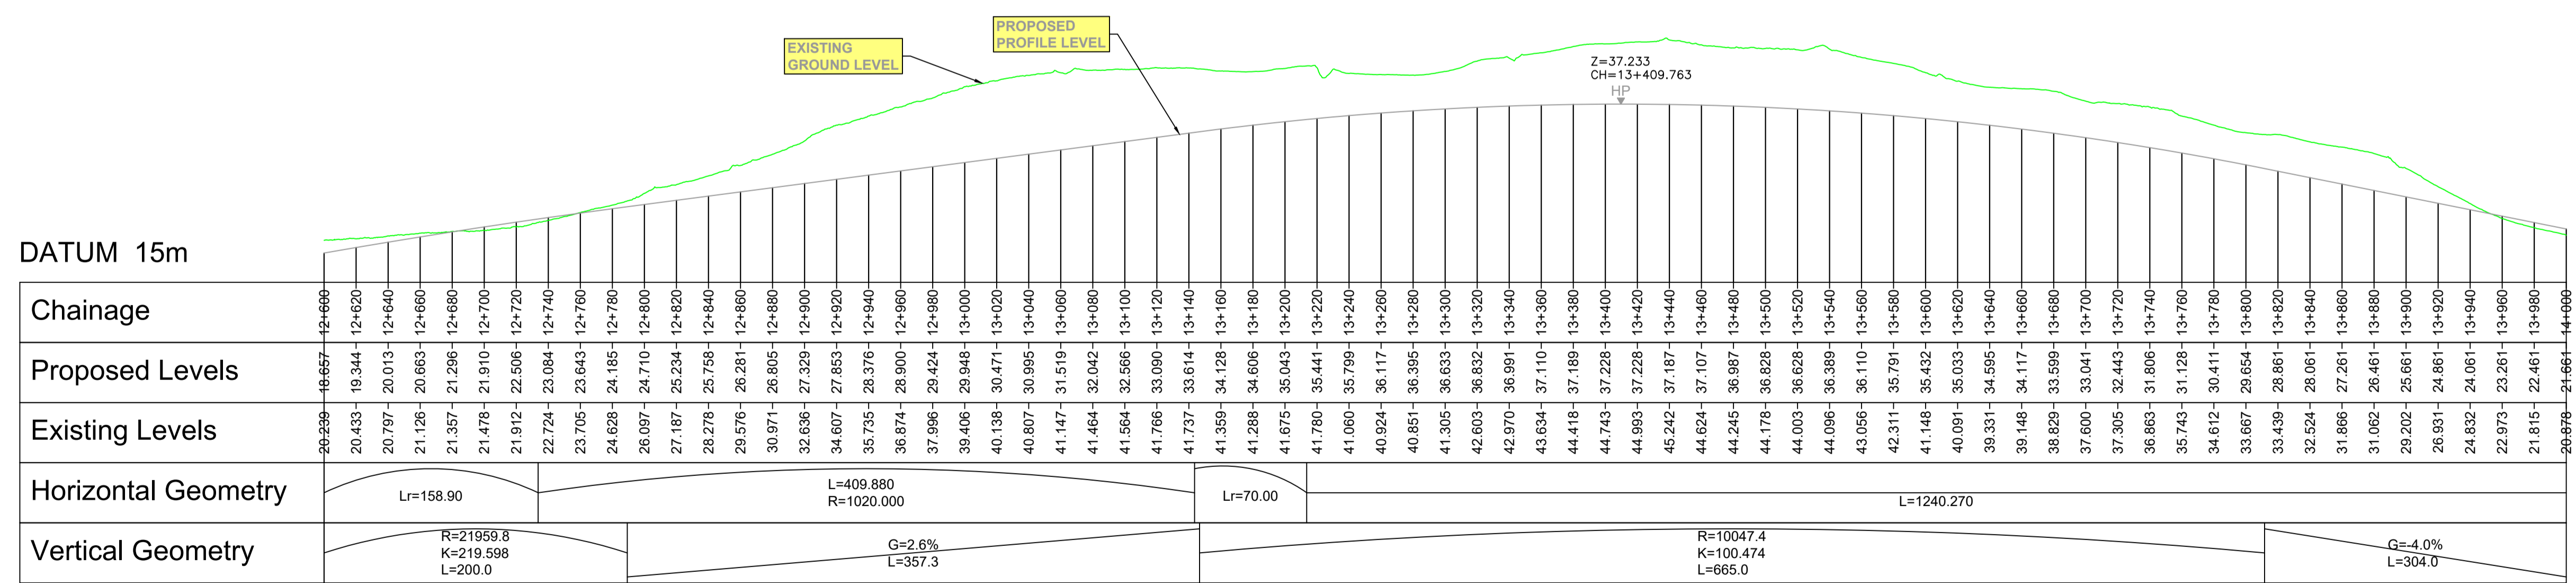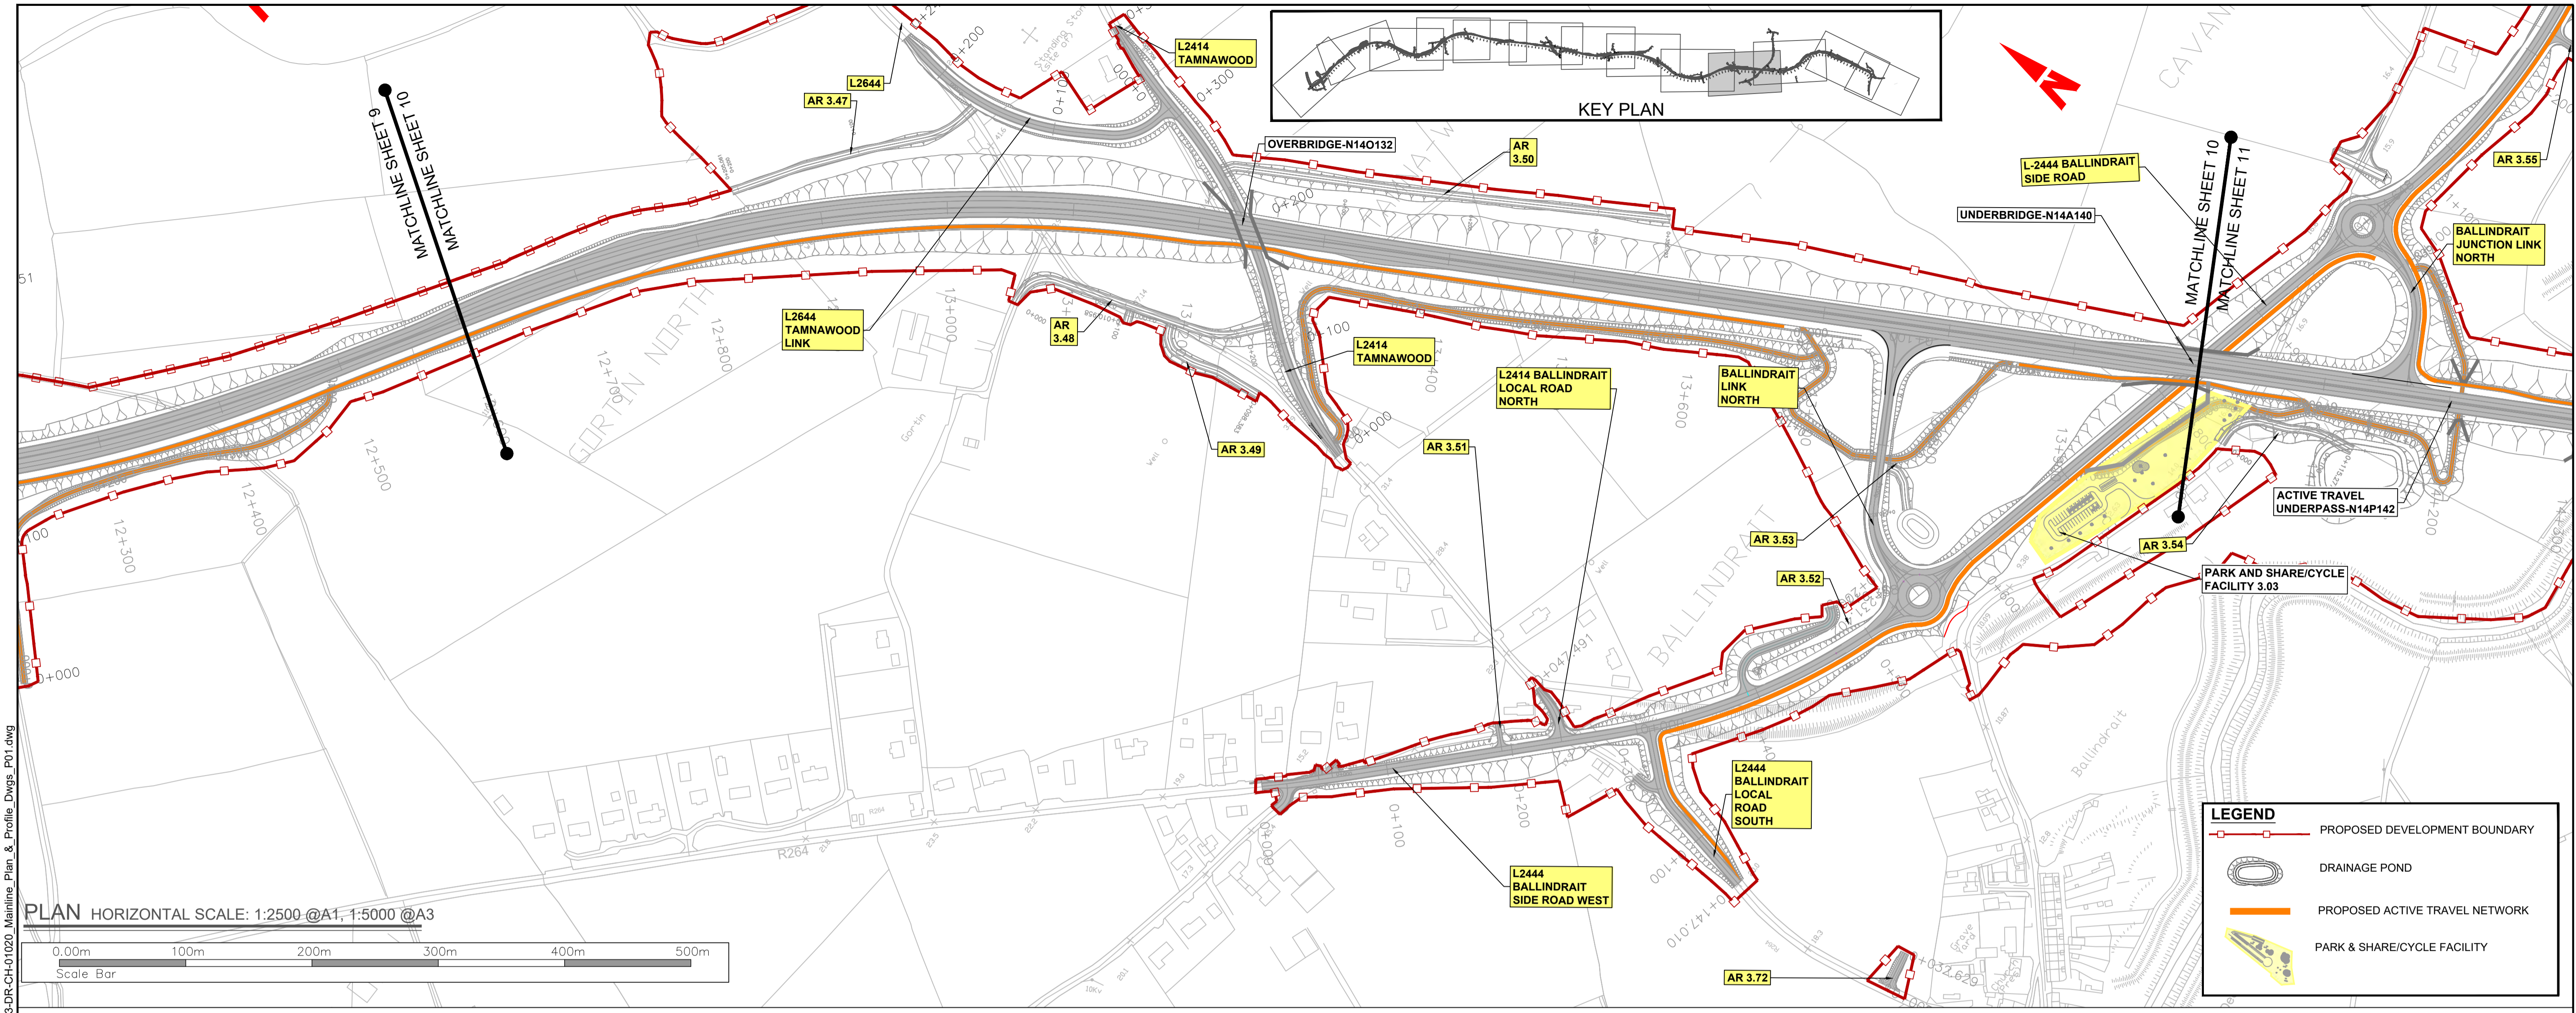

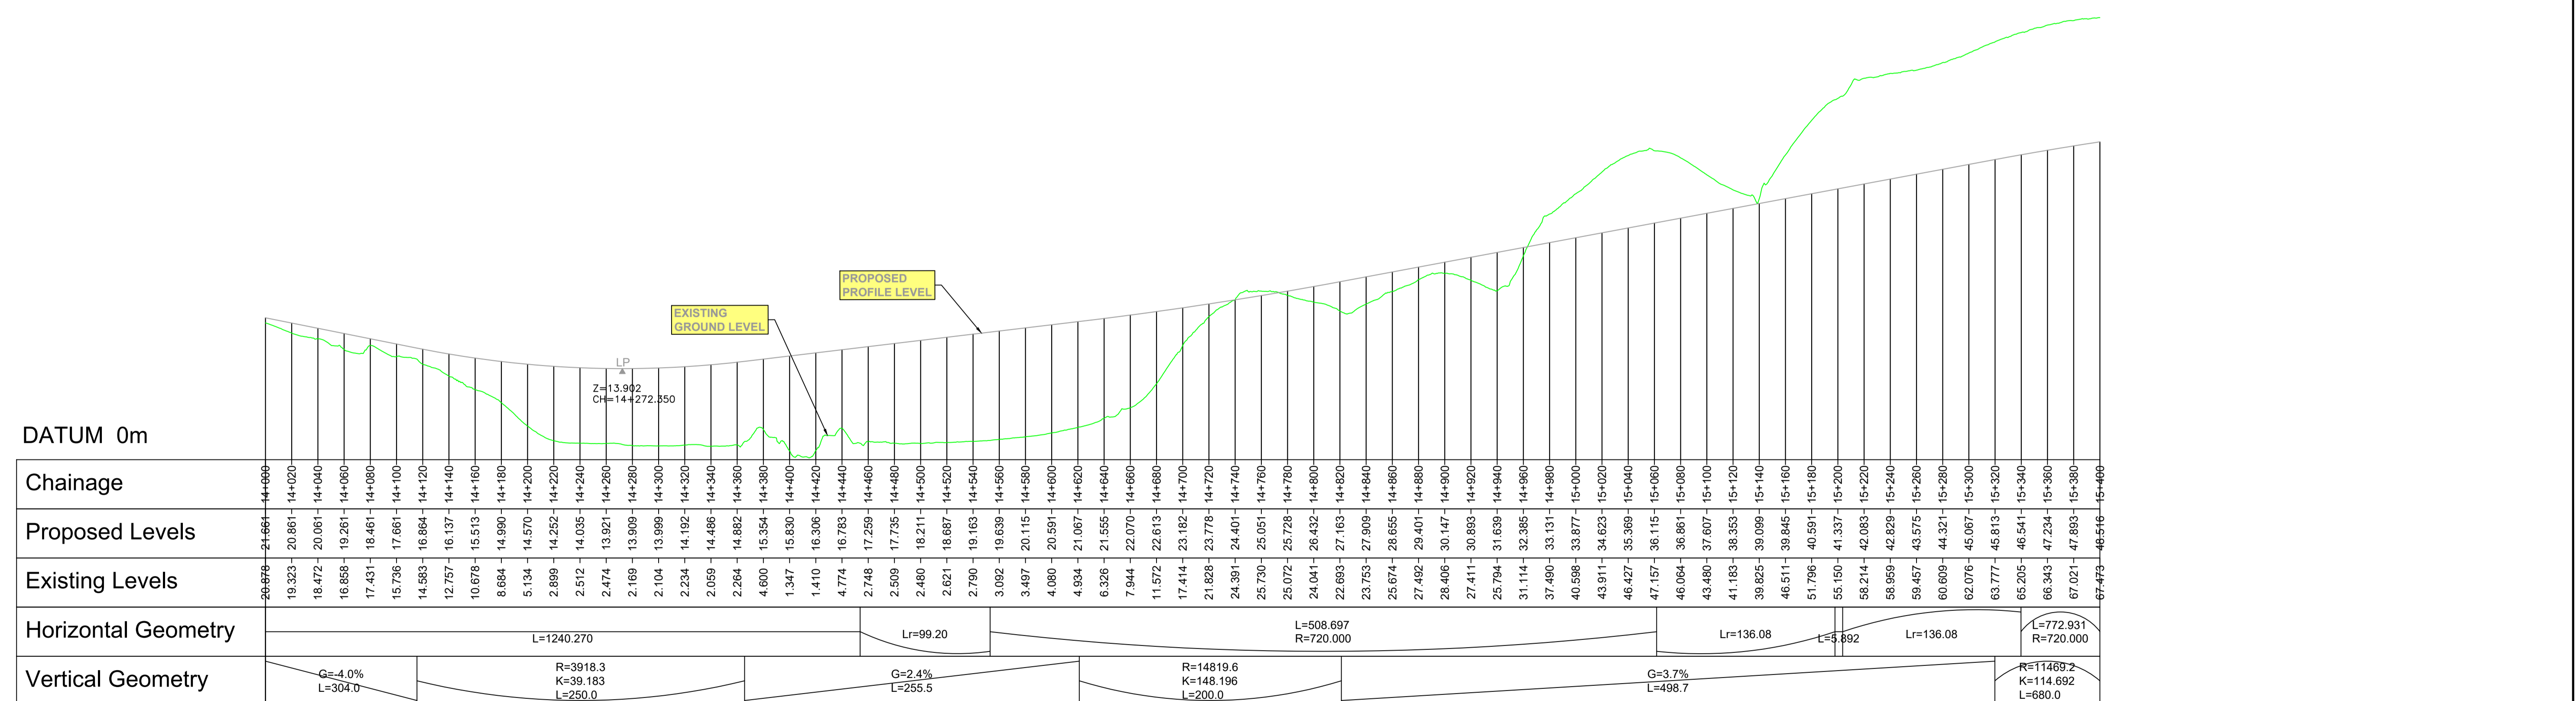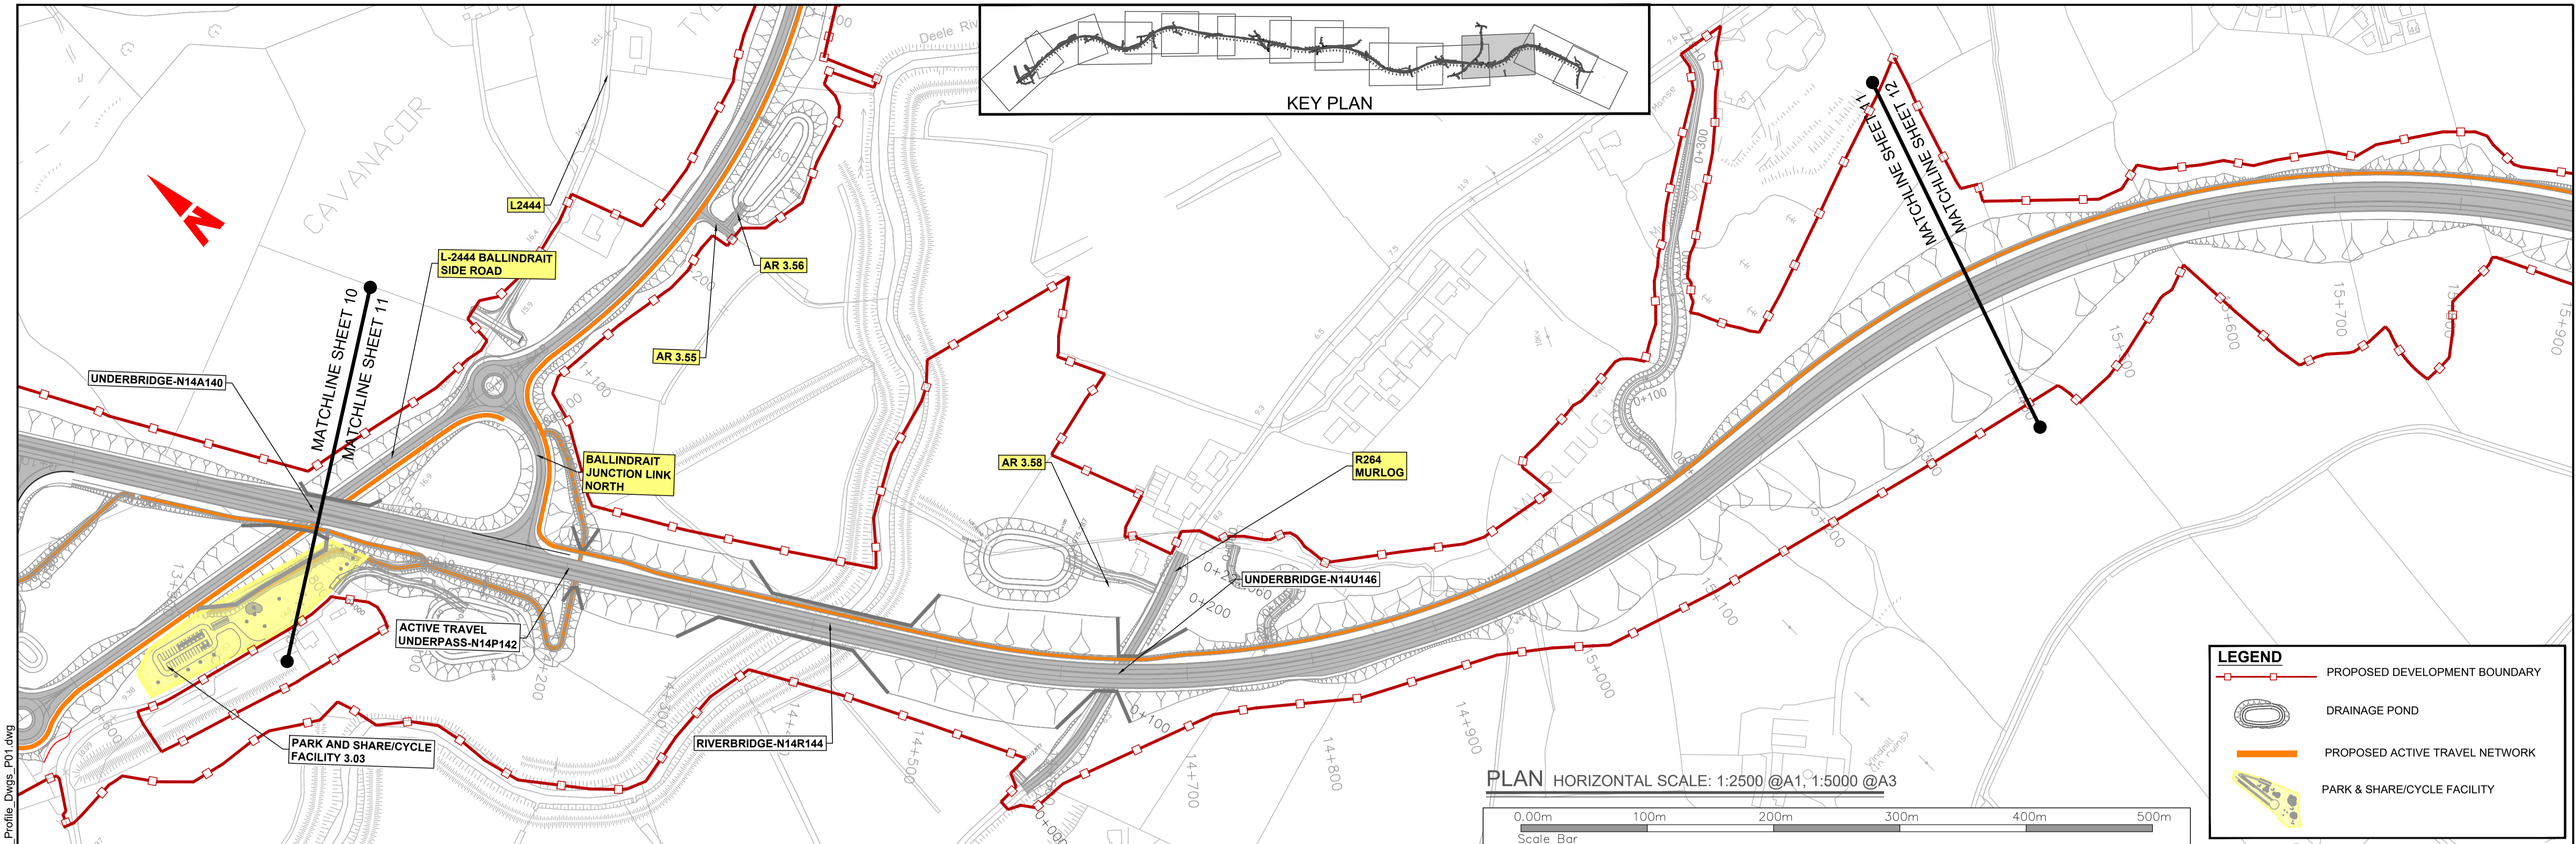

CYAL50441196  
© Taitte Éireann - Surveying

**PROFILE**  
VERTICAL SCALE : 1:500 @A1, 1:1000 @A3  
HORIZONTAL SCALE : 1:2500 @A1, 1:5000 @A3

**Notes**  
DO NOT SCALE, use figured dimensions only. All levels are referred to Ordnance Survey Datum, Mean High.  
This drawing is the property of Donegal County Council. It is a confidential document and must not be copied, used, or its contents divulged without prior written consent. This document should not be relied on or used in circumstances other than those for which it was originally prepared. Barry Transportation accepts no responsibility for this document to any other party other than the party by whom it was commissioned.

Rev.	Date	Drawn	Description	Chkd	Appr.
P01	12.11.25	MG	ISSUE FOR PLANNING	JMM	ED

Project Title: TEN-T PRIORITY ROUTE IMPROVEMENT PROJECT DONEGAL  
Section 3 - N14 Manorcunningham to Lifford/Strabane/A5 Link



Drawing Title: PROPOSED ROAD DEVELOPMENT MAINLINE PLAN & PROFILE

Designed: JMM	Date: NOV 2025	EIAR Drawing Identifier:	Status: A3
Drawn: MG	Scale @ A1: 1:2500	EIAR DRAWING 4.6	Rev: P01
Approved: ED	@ A3: 1:5000	File Identifier:	
Checked: JMM	Sheet: 11 OF 13	TT_Y16112-BT-1A-HML-S3-DR-CH-01020-11	

Logos: TII, European Union, Donegal NRO, Comhairle Contae Dhún na nGall, BARRY TRANSPORTATION

**LEGEND**

- PROPOSED DEVELOPMENT BOUNDARY
- DRAINAGE POND
- PROPOSED ACTIVE TRAVEL NETWORK
- PARK & SHARE/CYCLE FACILITY

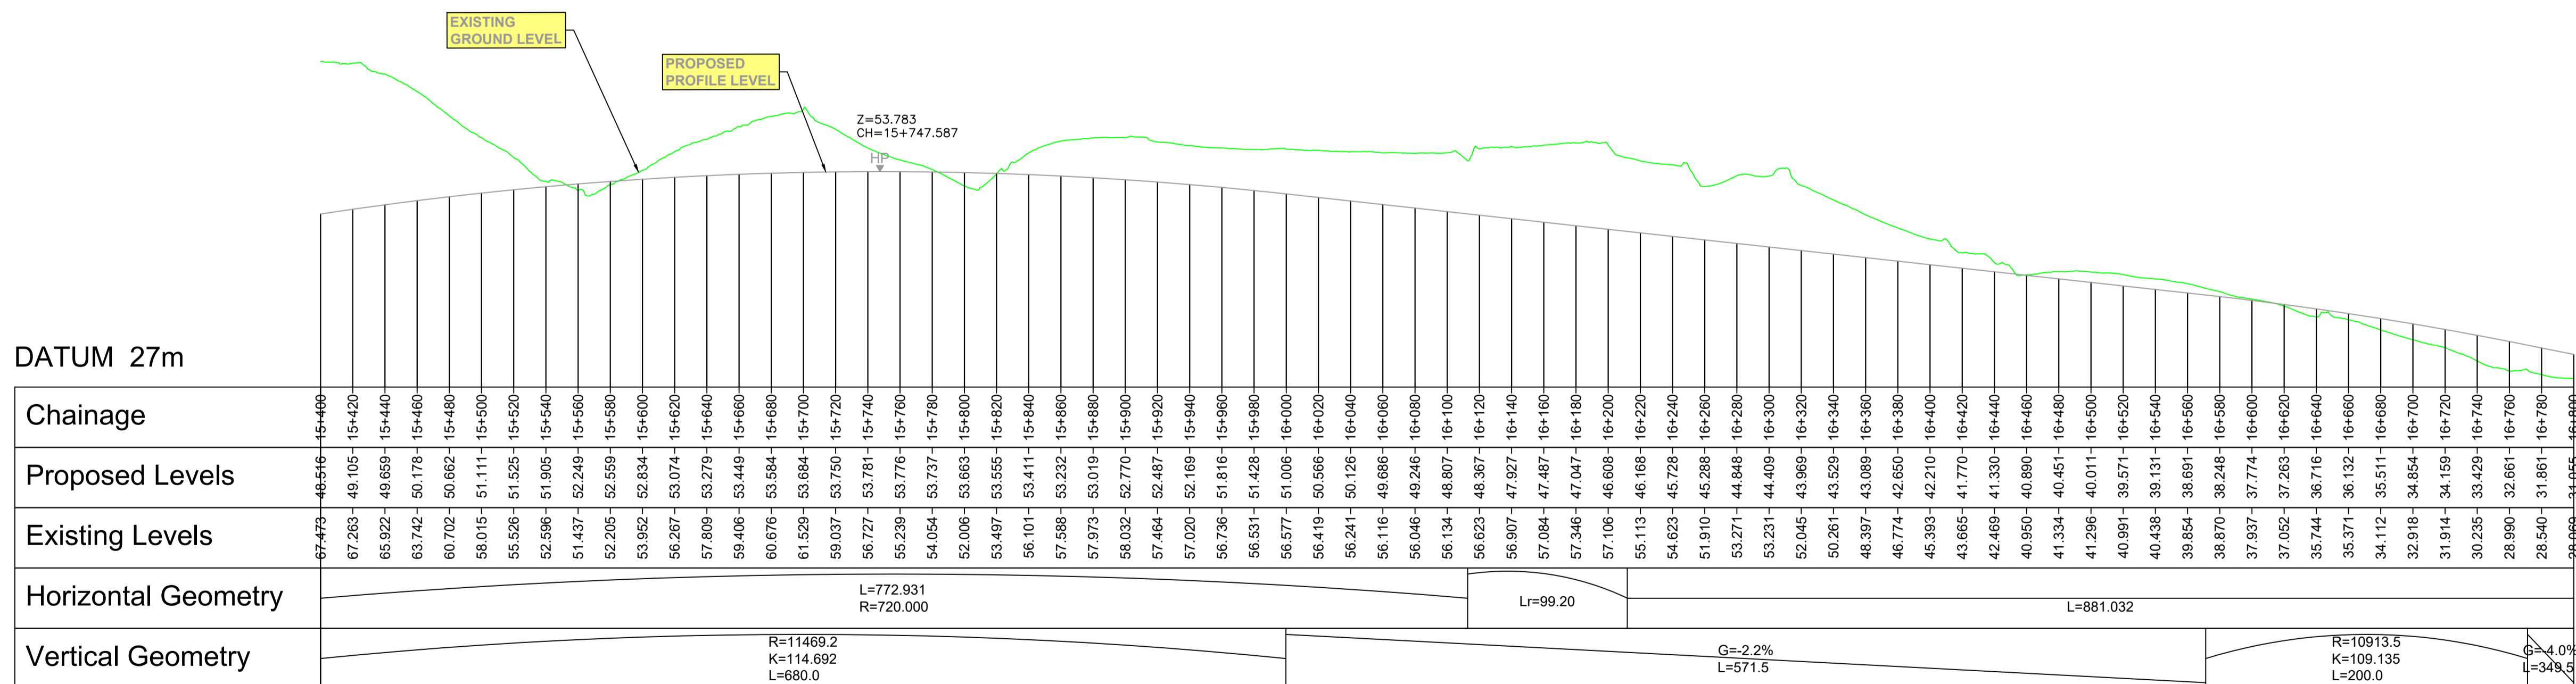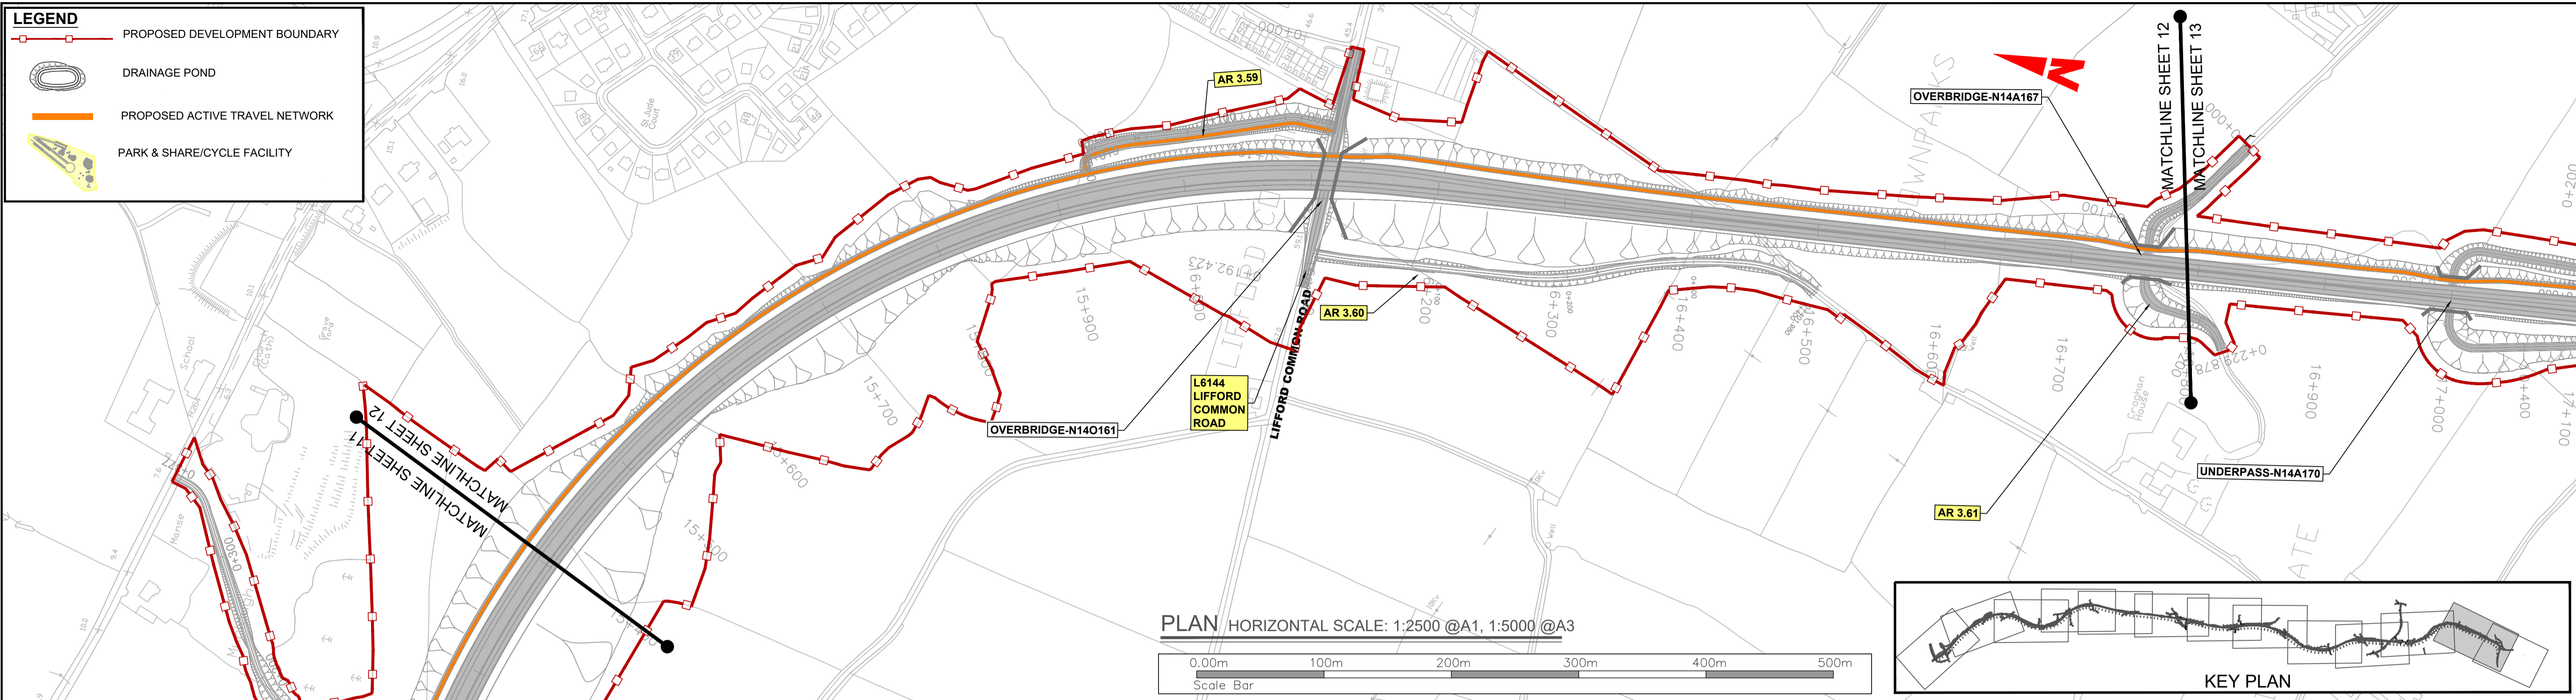

CYAL50441196  
© Talte Eireann - Surveying




PROFILE VERTICAL SCALE : 1:500 @A1, 1:1000 @A3  
HORIZONTAL SCALE : 1:2500 @A1, 1:5000 @A3

Notes  
DO NOT SCALE, use figured dimensions only. All levels are referred to Ordnance Survey Datum, Mean Head.  
This drawing is the property of Donegal County Council. It is a confidential document and must not be copied, used, or its contents divulged without prior written consent. This document should not be relied on or used in circumstances other than those for which it was originally prepared. Barry Transportation accepts no responsibility for this document to any other party other than the party by whom it was commissioned.


Rev.	Date	Drawn	Description	Chkd	Appr.
P01	12.11.25	MG	ISSUE FOR PLANNING	JMM	ED

Project Title: TEN-T PRIORITY ROUTE IMPROVEMENT PROJECT DONEGAL Section 3 - N14 Manorcunningham to Lifford/Strabane/A5 Link		Status: A3
Drawing Title: PROPOSED ROAD DEVELOPMENT MAINLINE PLAN & PROFILE		Rev: P01
Designed: JMM	Date: NOV 2025	EAIR Drawing Identifier:
Drawn: MG	Scale @ A1: 1:2500	EAIR DRAWING 4.6
Approved: ED	@ A3: 1:5000	File Identifier:
Checked: JMM	Sheet: 12 OF 13	TT_Y16112-BT-1A-HML-S3-DR-CH-01020-12

P:\Halcrow\Y16 Projects\Y16112 - TEN-T Priority Route Improvement Project Donegal\Civil\DWG\Prelim Design\CIV\DWG\ITT\_Y16112-BT-1A-HML-S3-DR-CH-01020\_Mainline\_Plan\_& Profile\_Dwgs\_P01.dwg

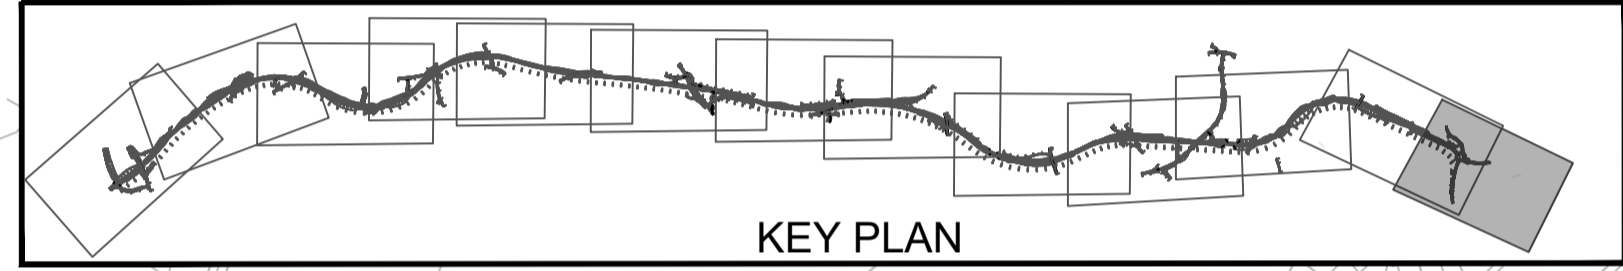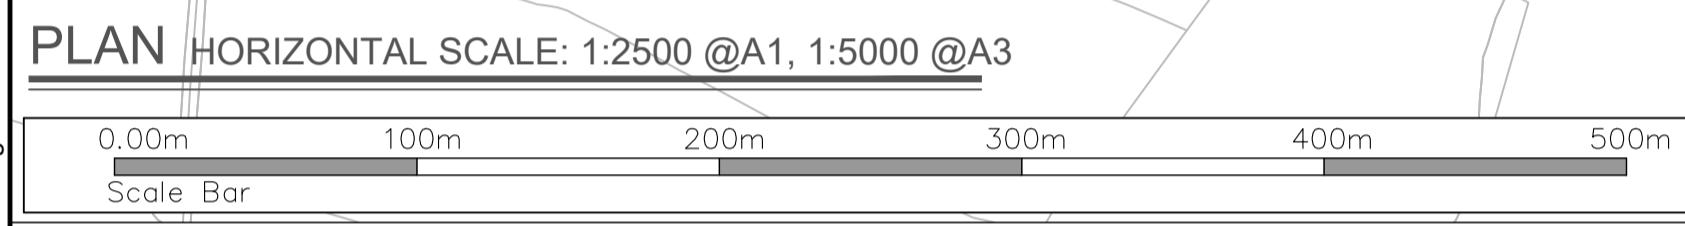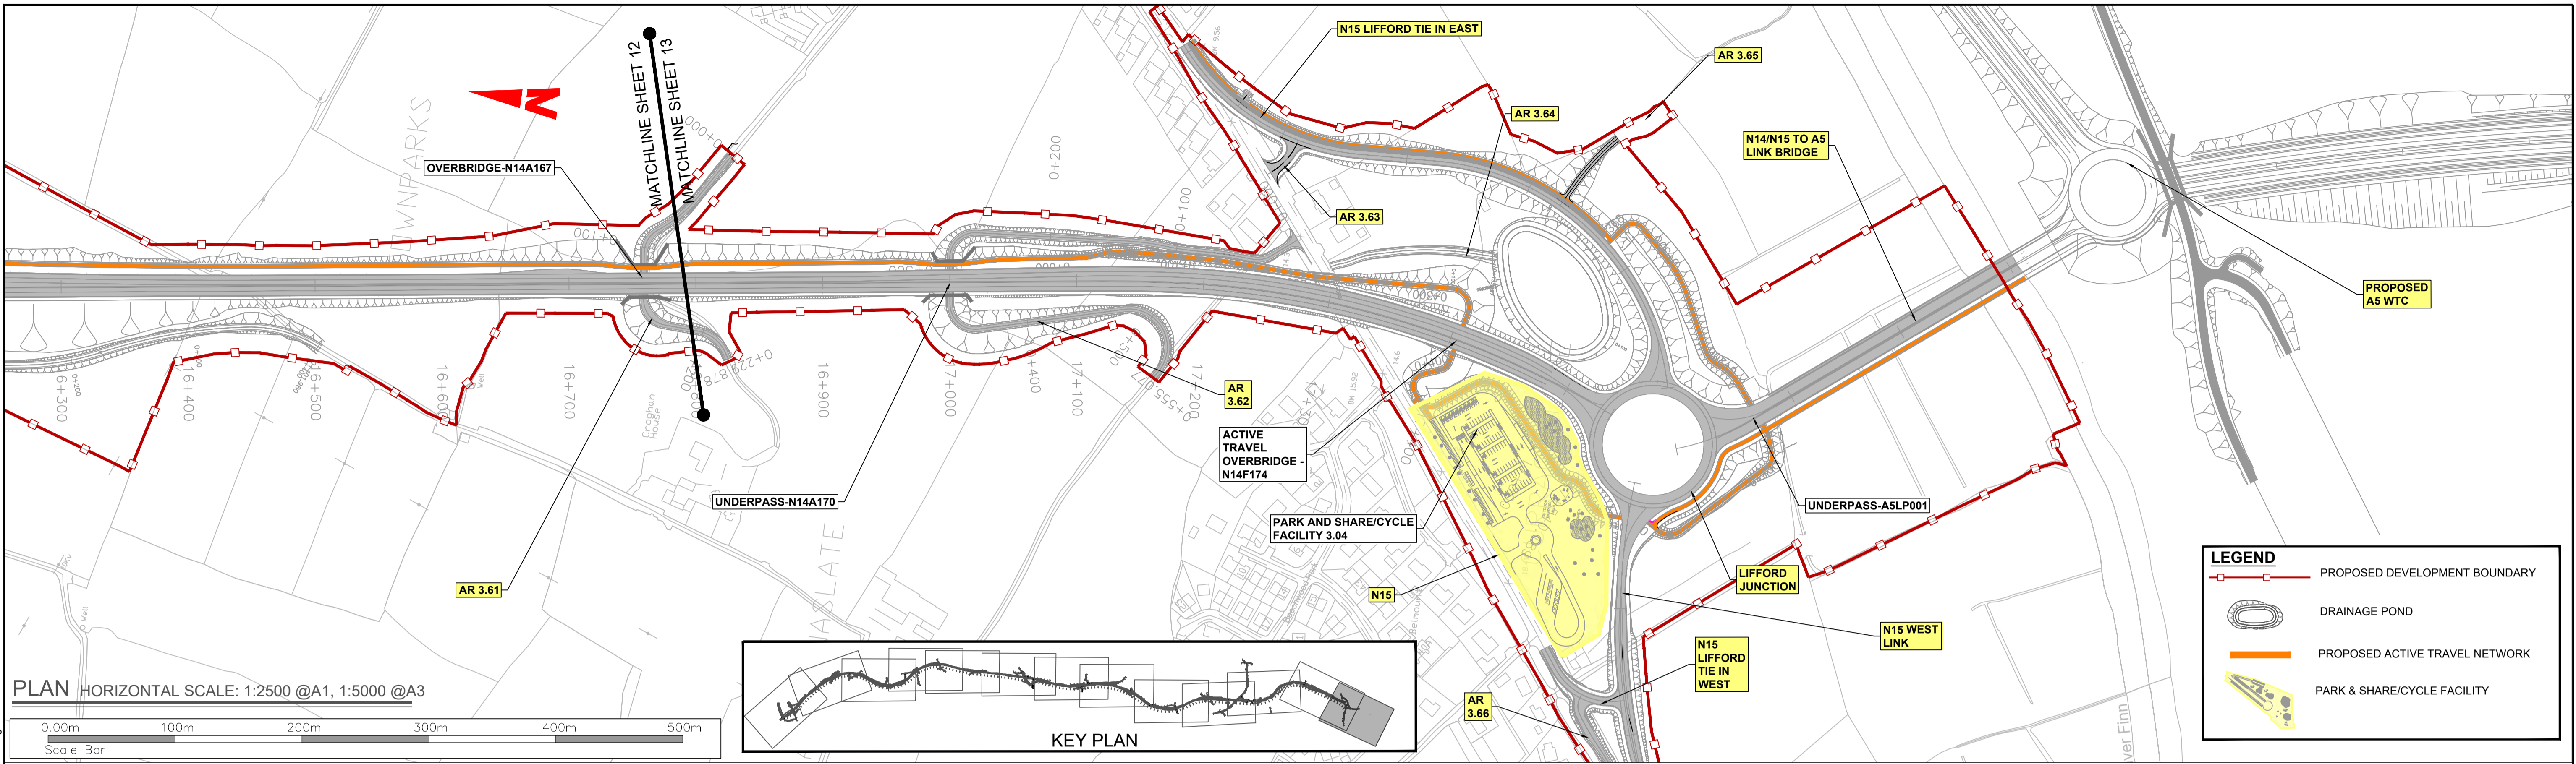

LEGEND	
	PROPOSED DEVELOPMENT BOUNDARY
	DRAINAGE POND
	PROPOSED ACTIVE TRAVEL NETWORK
	PARK & SHARE/CYCLE FACILITY

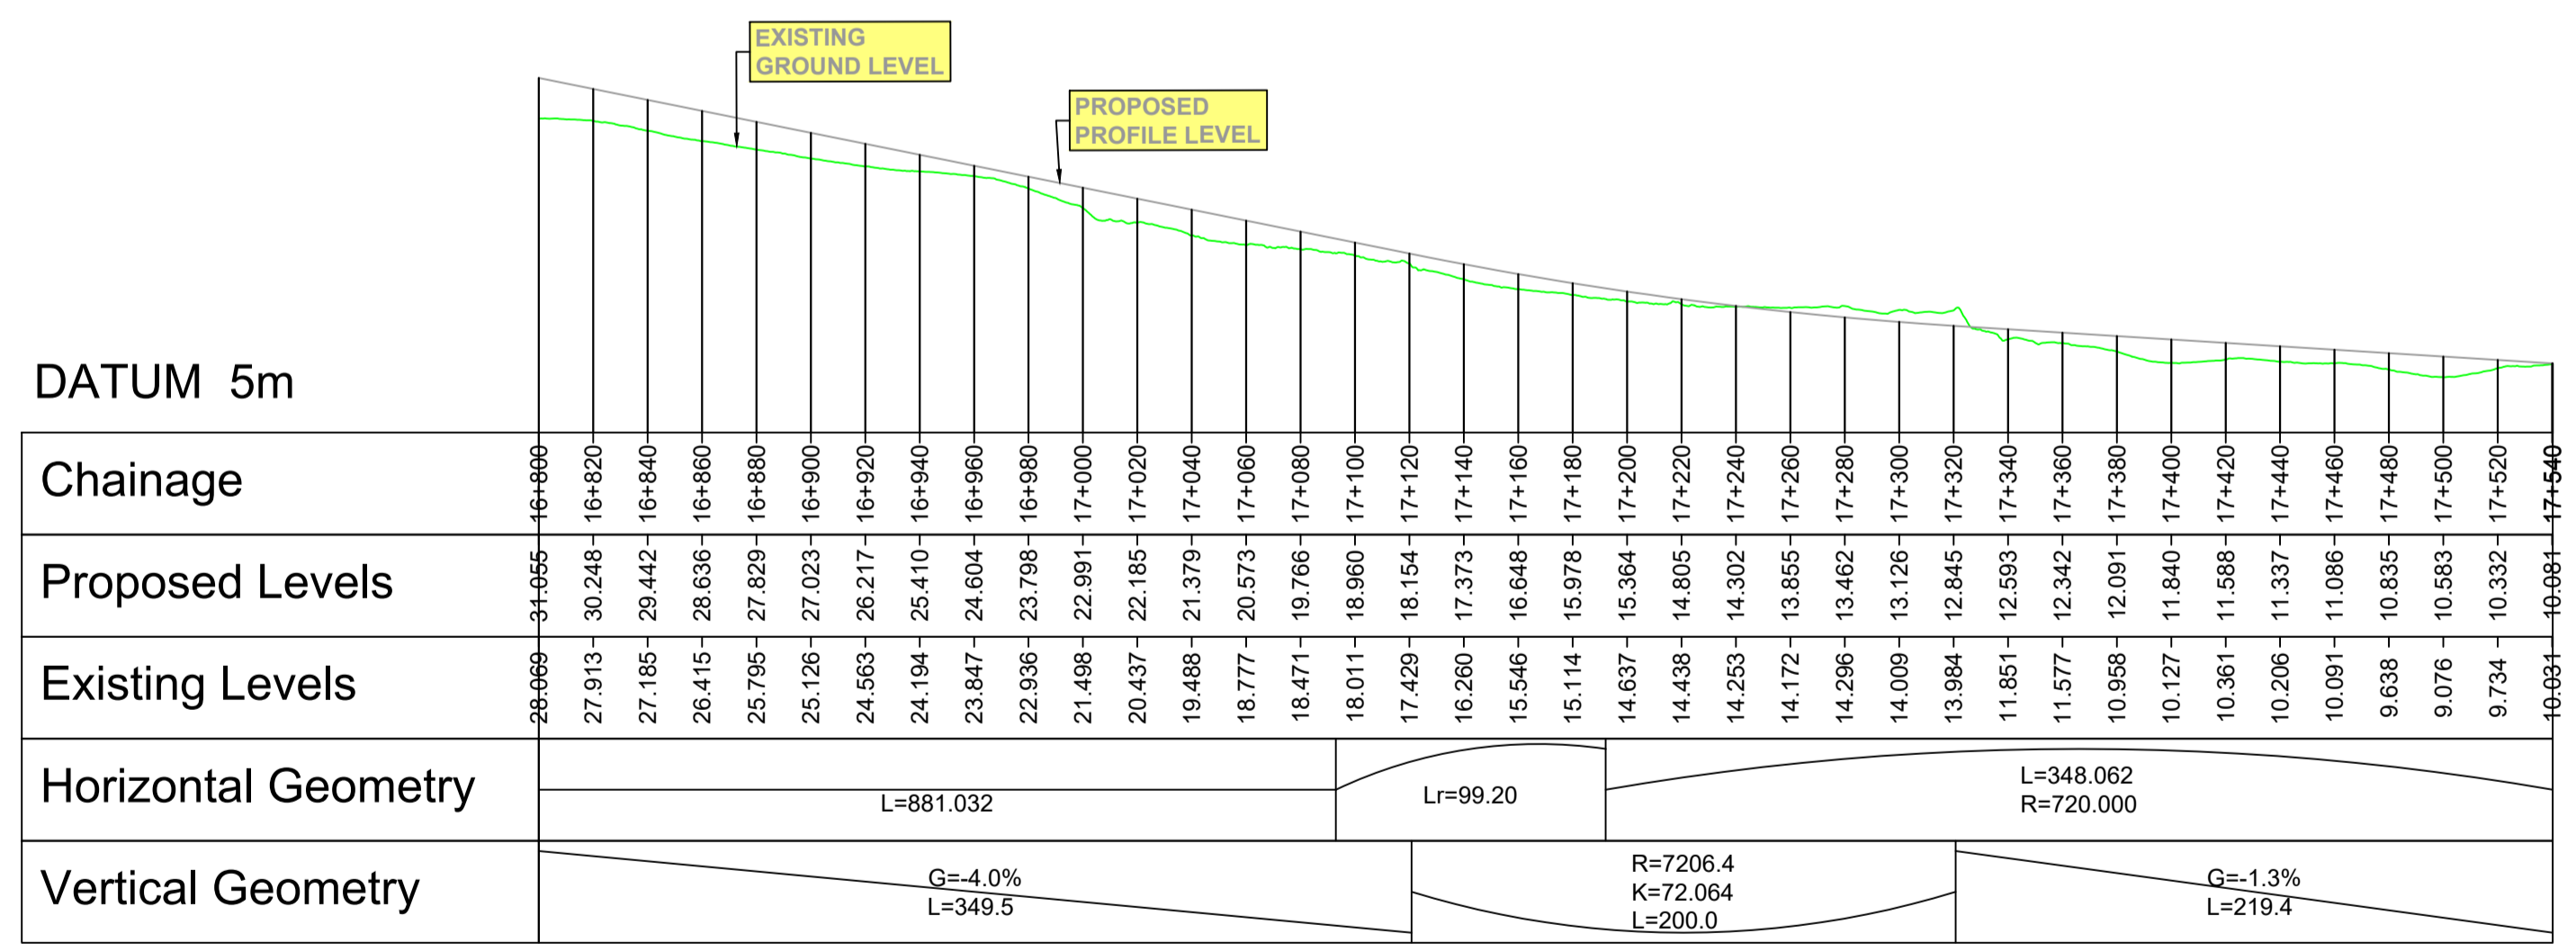

PROFILE VERTICAL SCALE : 1:500 @A1, 1:1000 @A3 HORIZONTAL SCALE : 1:2500 @A1, 1:5000 @A3

CYAL50441196 © Talte Eireann - Surveying



Notes  
DO NOT SCALE, use figured dimensions only. All levels are referred to Ordnance Survey Datum, Mean Head.  
This drawing is the property of Donegal County Council. It is a confidential document and must not be copied, used, or its contents divulged without prior written consent. This document should not be relied on or used in circumstances other than those for which it was originally prepared. Barry Transportation accepts no responsibility for this document to any other party other than the party by whom it was commissioned.

Rev.	Date	Drawn	Description	Chkd	Appr.
P01	12.11.25	MG	ISSUE FOR PLANNING	JMM	ED

Project Title: TEN-T PRIORITY ROUTE IMPROVEMENT PROJECT DONEGAL Section 3 - N14 Manorcunningham to Lifford/Strabane/A5 Link		Drawing Title: PROPOSED ROAD DEVELOPMENT MAINLINE PLAN & PROFILE		Status: A3
Designed: JMM	Date: NOV 2025	EIAR Drawing Identifier:	Rev:	
Drawn: MG	Scale @ A1: 1:2500	EIAR DRAWING 4.6	P01	
Approved: ED	@ A3: 1:5000	File Identifier:		
Checked: JMM	Sheet: 13 OF 13	TT_Y16112-BT-1A-HML-S3-DR-CH-01020-13		

P:\Halcrow\Y16 Projects\Y16112 - TEN-T Priority Route Improvement Project Donegal\Civil\DWG\T1\_Y16112-BT-1A-HML-S3-DR-CH-01020\_Mainline\_Plan\_& Profile\_Dwgs\_P01.dwg