



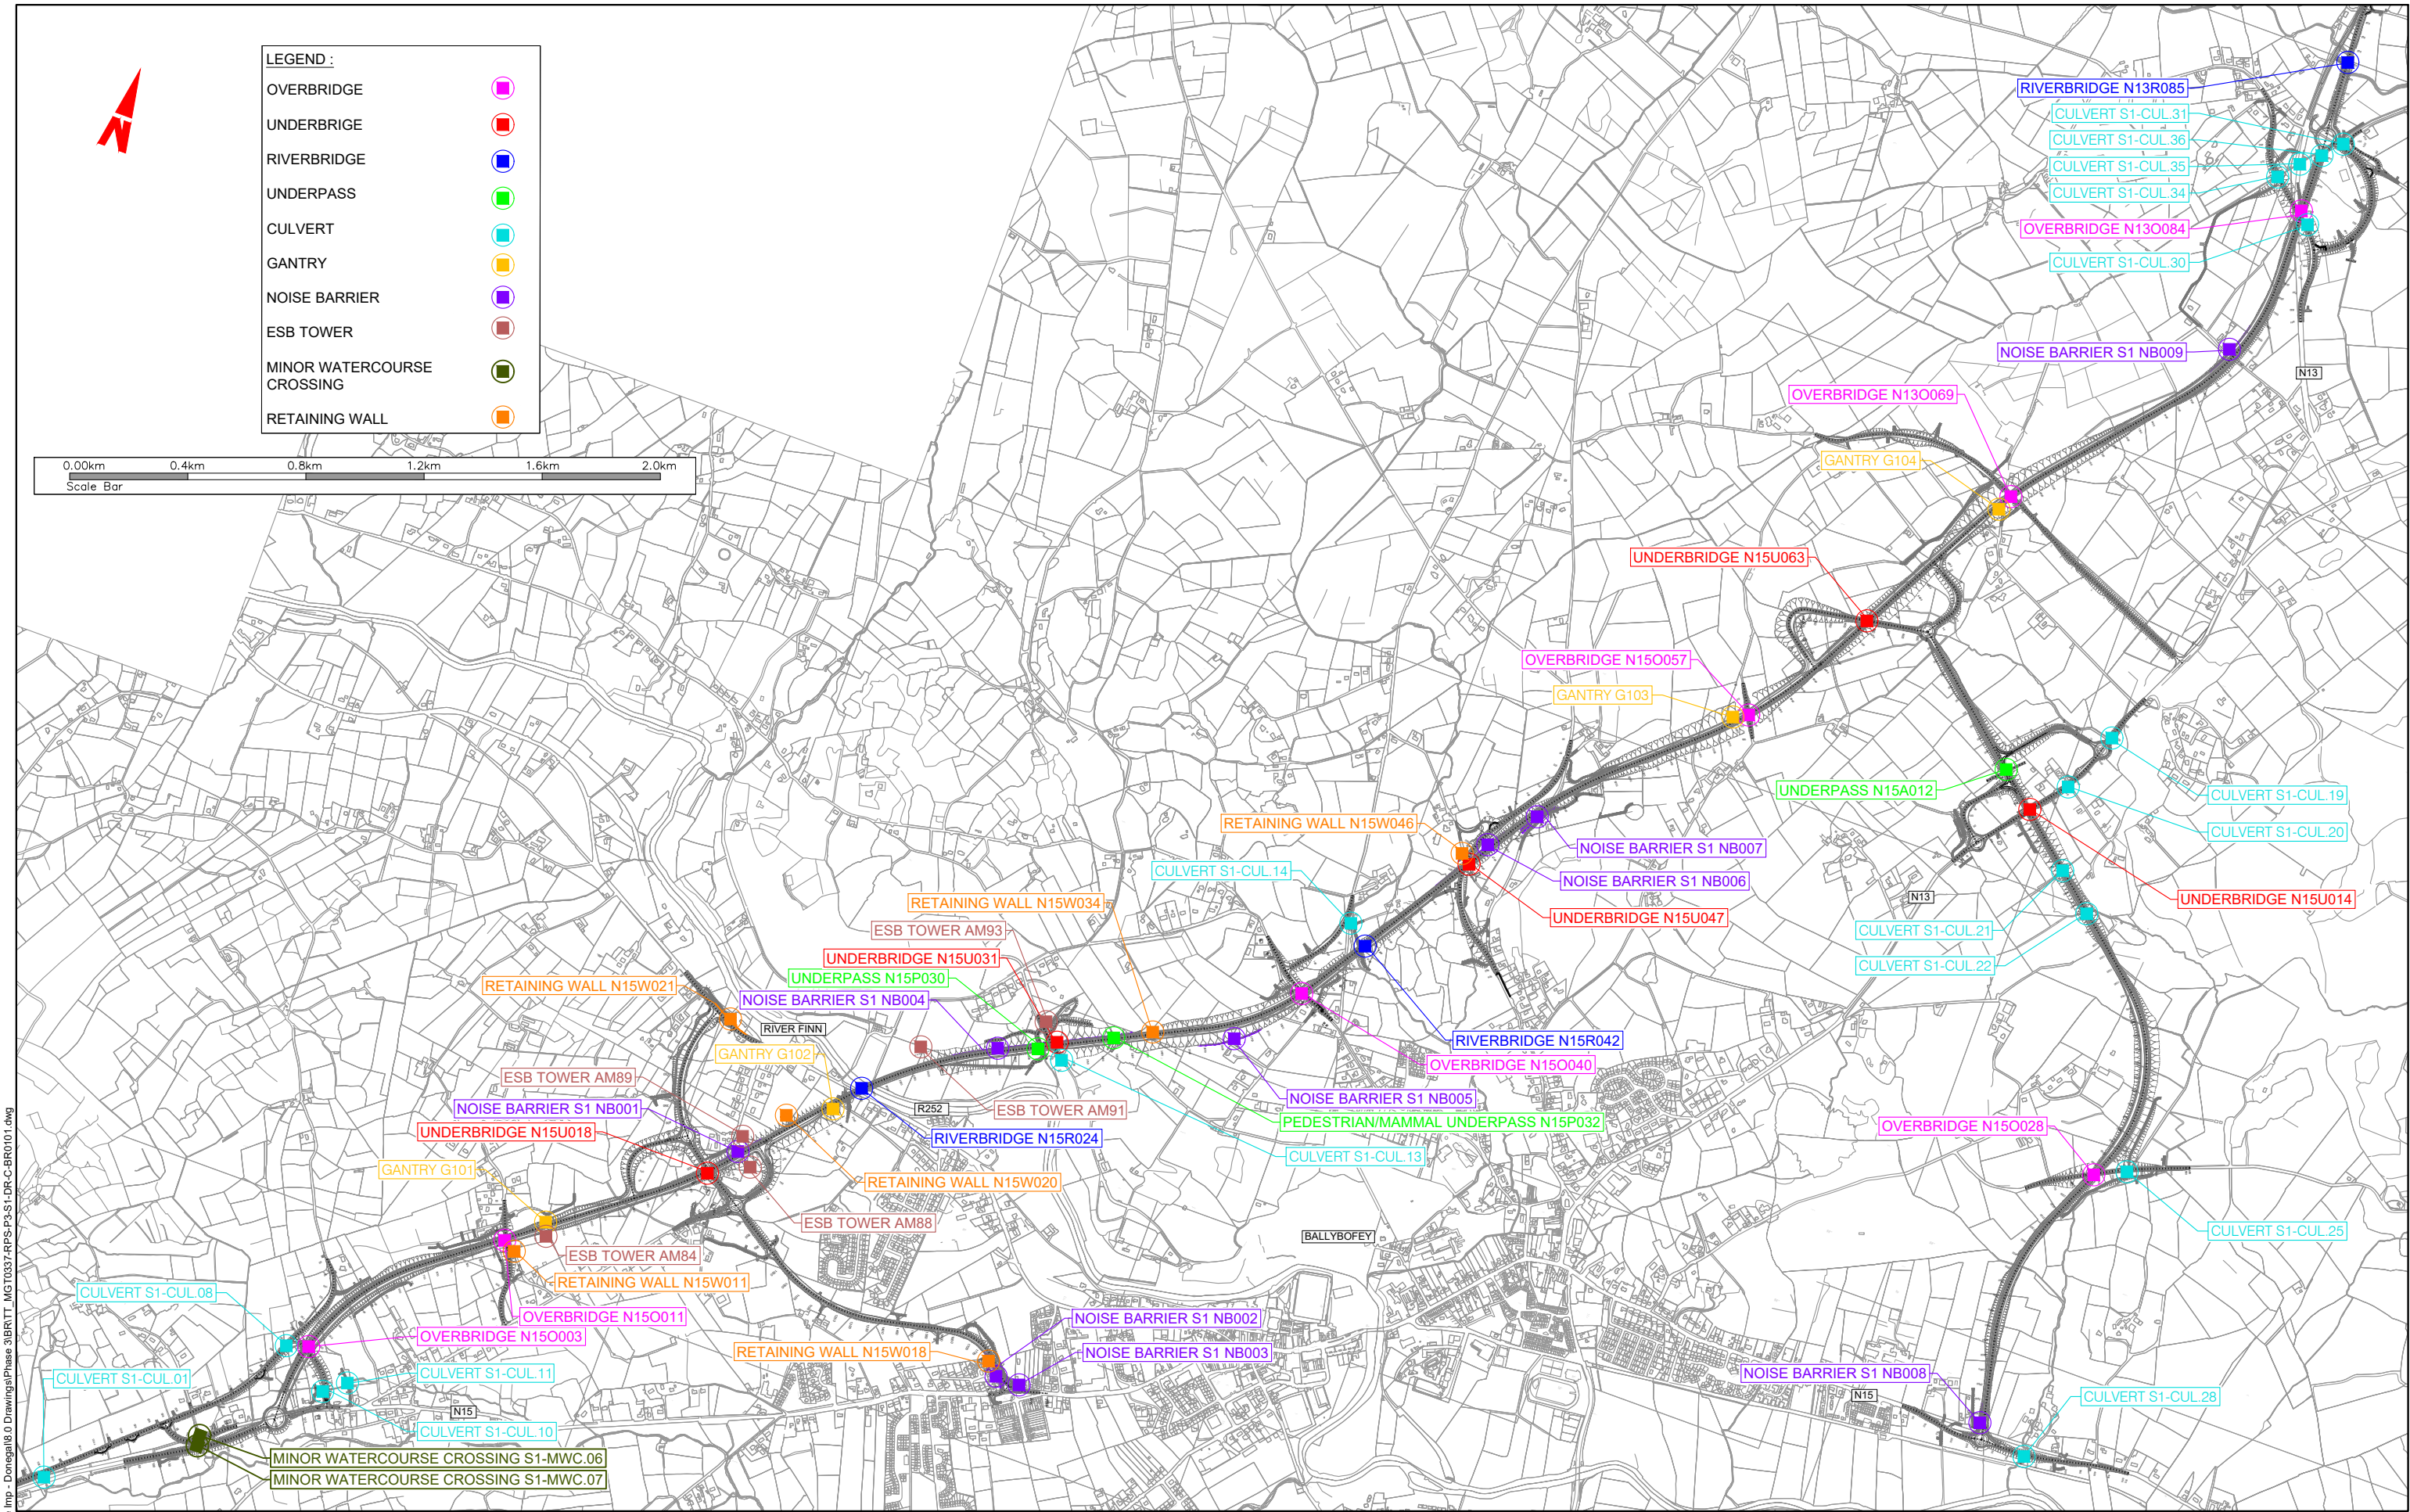

- LEGEND :**
- OVERBRIDGE ■
 - UNDERBRIDGE ■
 - RIVERBRIDGE ■
 - UNDERPASS ■
 - CULVERT ■
 - GANTRY ■
 - NOISE BARRIER ■
 - ESB TOWER ■
 - MINOR WATERCOURSE CROSSING ■
 - RETAINING WALL ■

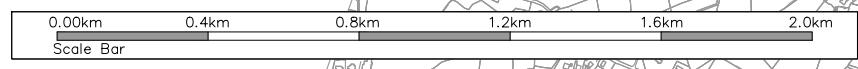

T:\MGTO337 - Ten-T Priority Route Imp - Donegal\8.0 Drawings\Phase 3\BRIT - MGTO337-RPS-P3-S1-DR-C-BR0101.dwg

Bonneagar Iompair Éireann
Transport Infrastructure Ireland
Co-financed by the Connecting Europe Facility of the European Union
Rialtas na hÉireann
Government of Ireland
Tionscadal Éireann
Project Ireland
2040

Donegal
NRIO
Comhairle Contae
Dhún na nGall
Donegal County Council

RPS BARRY
TRANSPORTATION

NOTES
DO NOT SCALE, use figured dimensions only.
All levels are referred to Ordnance Survey Datum, Mean Head.
This drawing is the property of the Donegal County Council. It is a confidential document and must not be copied, used, or its contents divulged without prior written consent. This document should not be relied on or used in circumstances other than those for which it was originally prepared. RPS / Barry Transportation accepts no responsibility for this document to any other party other than the party by whom it was commissioned.

Rev.	Date	Drawn	Description	Chk'd	Appr.
P01	28.10.25	DC	ISSUE FOR PLANNING	JM	EC

Project Title: TEN-T Priority Route Improvement Project, Donegal Section 1 - N15/N13 Ballybofey / Stranorlar Urban Region		Status: A3
Drawing Title: SECTION 1 STRUCTURE LOCATION PLAN		Rev: P01
Designed: JM	Date: OCT 2025	EIAR Drawing Identifier: EIAR DRAWING 4.12
Drawn: DC	Scale @ A1: 1:10000	File Identifier: TT_MGT0337-RPS-P3-S1-DR-C-BR0101
Approved: EC	@ A3: 1:20000	Sheet: 01 of 01
Checked: JM		