


High Skew Underbridge

Structure Ref	Online/Offline	Clear Square Bridge Span (m)	Approx Skew Angle (°)	Beam Skew (°)	Deck Length (Skew) (m)	Deck Width (m)	Structural Depth plus Surfacing (m)	Clearance (m)	Wingwall Height (m)	Max. Wingwall Length (m)	Parapet Length (m)
N15U047	Online	16	59.0	30.0	20.8	41.7	1.2	6.6	7.9	30.8	48.7
N15U063	Offline	16.7	37.0	30.0	21.6	35.7	1.2	10.3	11.7	29.4	34.4
N56U011	Online	15	31.0	30.0	19.6	37.7	1.1	5.4	6.7	15.7	30.5
N14U018	Online	9.1	51.0	30.0	12.8	35.0	0.8	6.5	7.5	23.8	30.0
N14U026	Online	9.1	40.0	30.0	12.8	42.4	0.8	5.9	5.4	14.1	25.7
N14U044	Offline	14.1	51.0	30.0	18.6	38.5	1.0	6.2	5.7	18.2	37.9
N14U094	Offline	10.1	66.0	30.0	14.0	70.1	0.8	6.4	5.9	28.9	45.6
N14U140	Online	13.6	42.0	30.0	18.0	32.9	1.0	6.2	5.7	15.4	32.4

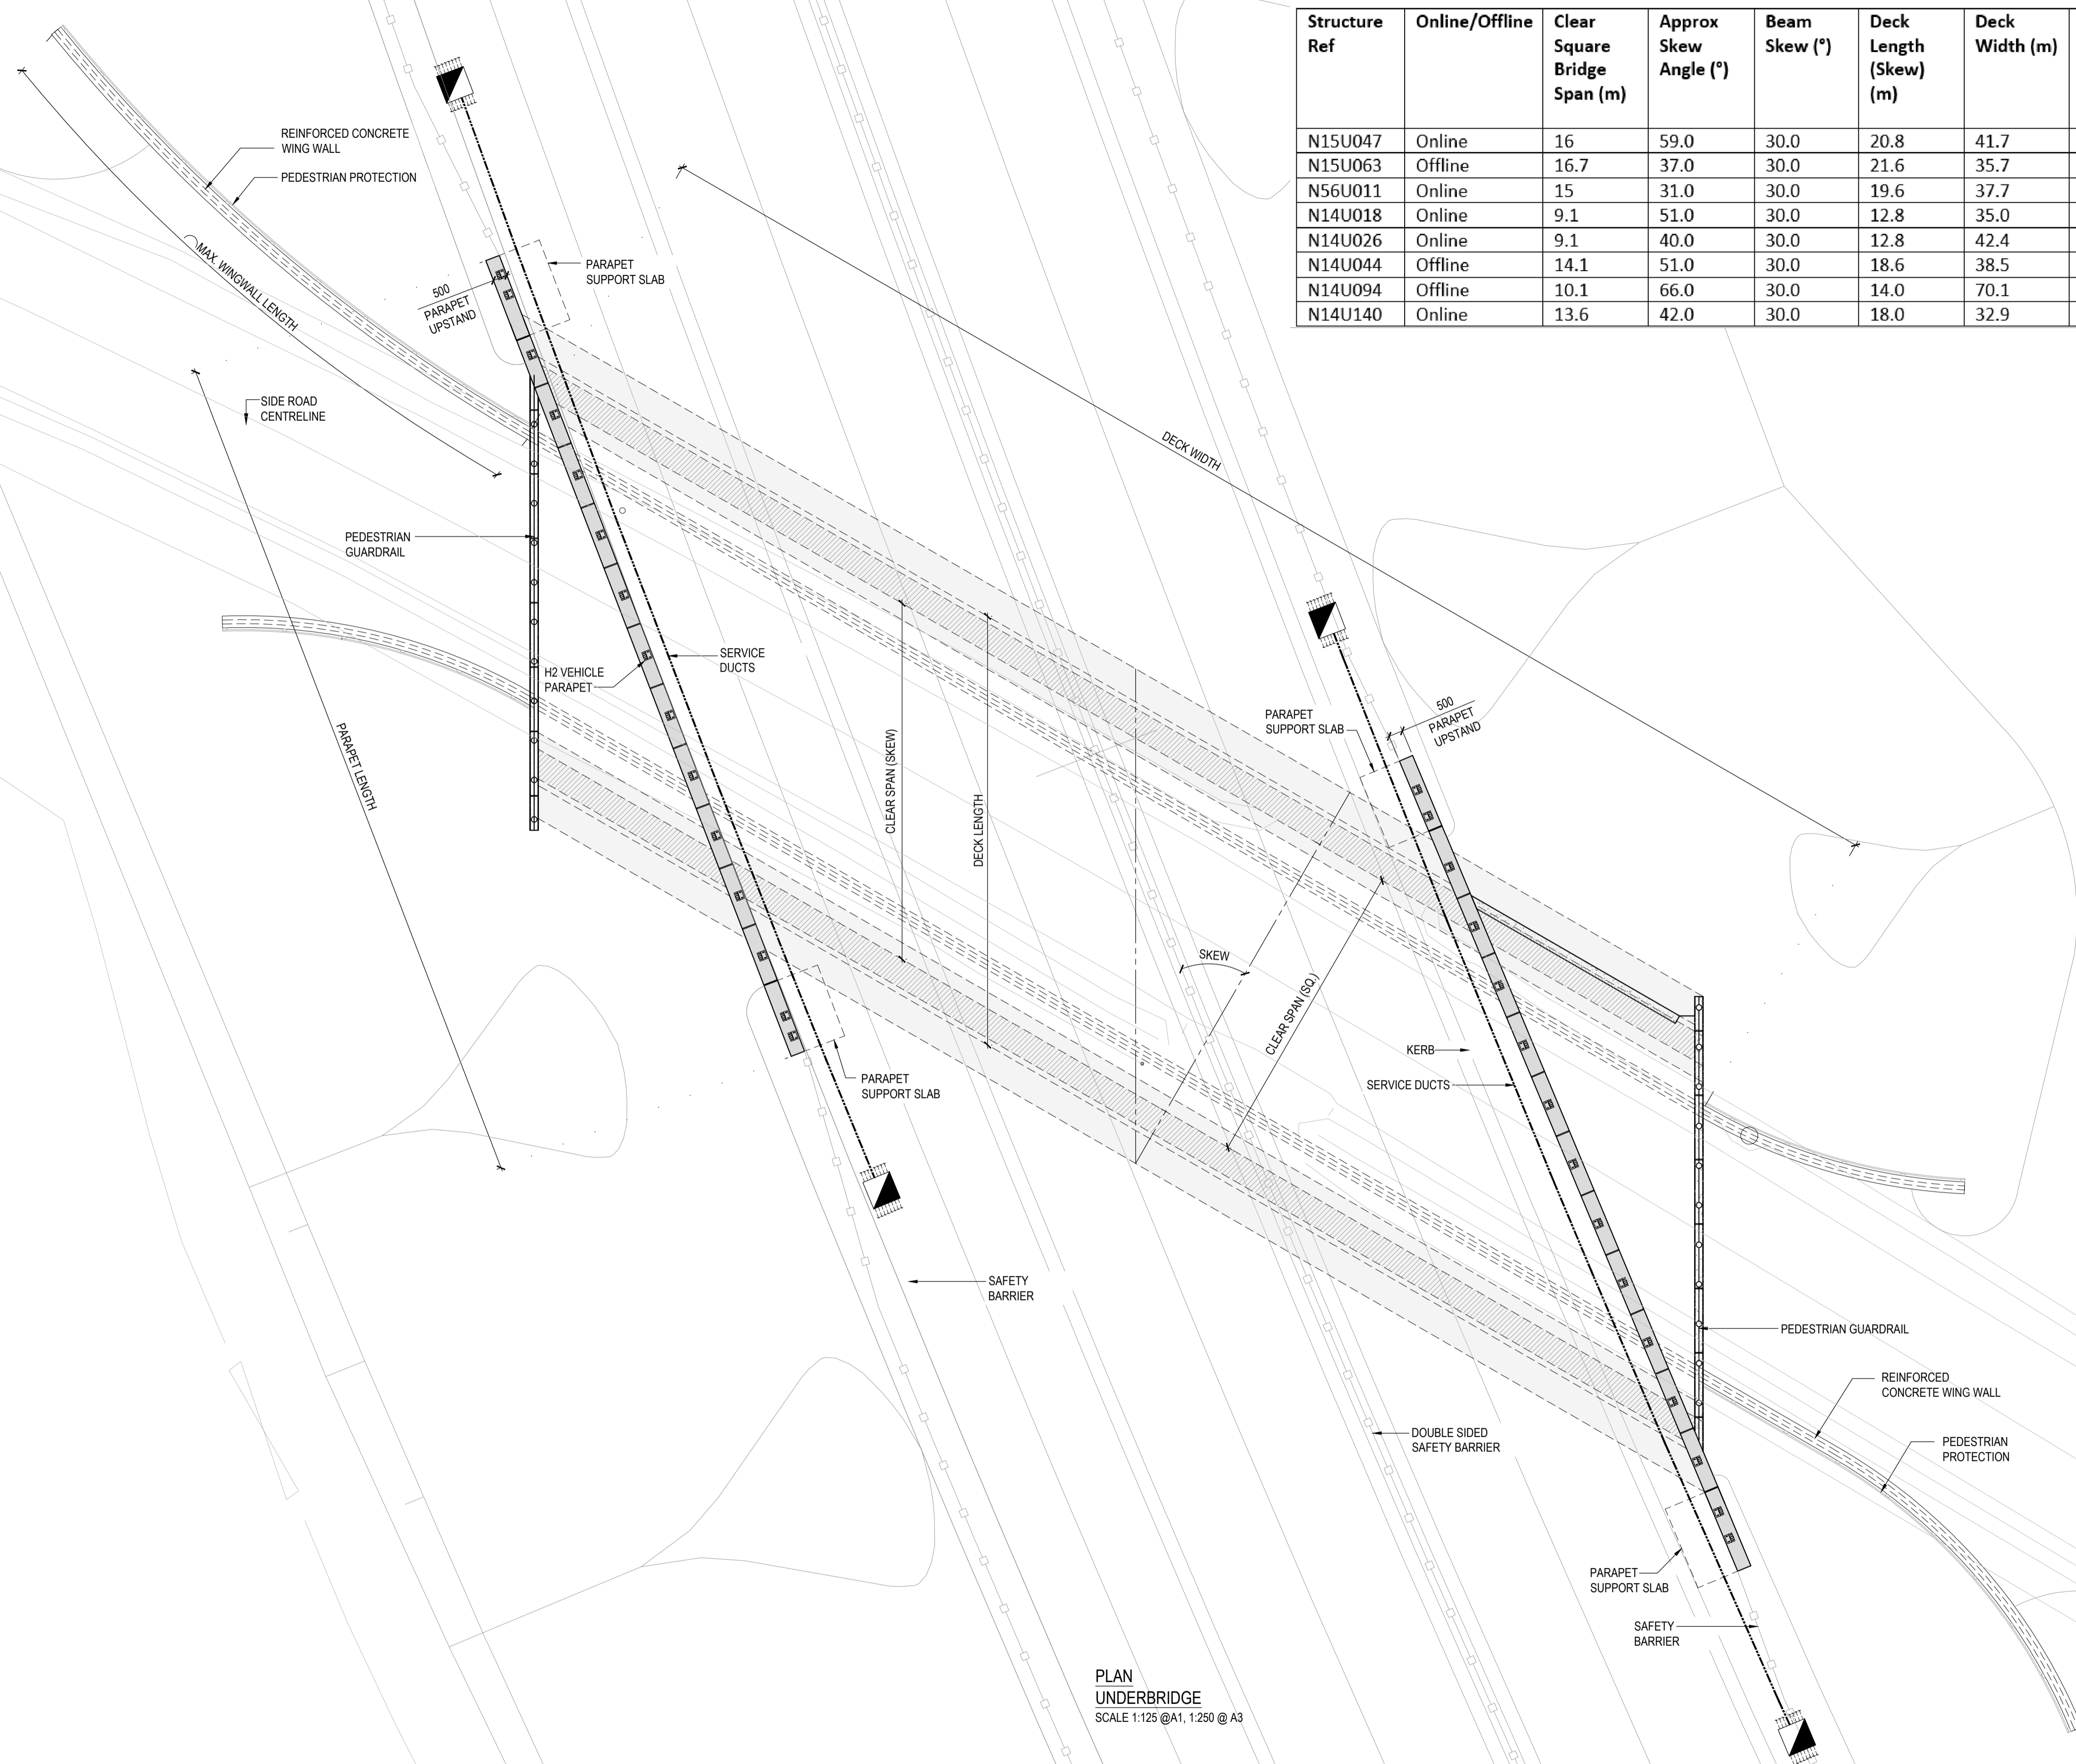

PLAN UNDERBRIDGE
SCALE 1:125 @A1, 1:250 @ A3

P:\Halcrow\Barr\Y16 Projects\Y16112 - TEN-T Priority Route Improvement Project Donegal\Structural\Cad\WIP\STR\DWG\STT_Y16112-BT-1A-SBR-XX-SK-S-00901_High_Skew_Underbridge.dwg

CYAL50441196
© Talte Éireann - Surveying

Logos for Transport Infrastructure Ireland (TII), the European Union, and the Government of Ireland. Text includes 'Bonneagar Iompair Éireann', 'Transport Infrastructure Ireland', 'Confunded by the Connecting Europe Facility of the European Union', 'Rialtas na hÉireann Government of Ireland', and 'Tionscadal Éireann Project Ireland 2040'.

Logos for Donegal NRO (National Road Office) and Donegal County Council. Text includes 'Donegal NRO', 'Oifis Dochtu na nGall', 'Comhairle Contae Dhún na nGall', and 'Donegal County Council'.

Logo for BARRY TRANSPORTATION, featuring the letters 'BPS' in a stylized font.

Notes
DO NOT SCALE, use figured dimensions only. All levels are referred to Ordnance Survey Datum, Mean Head.
This drawing is the property of Donegal County Council. It is a confidential document and must not be copied, used, or its contents divulged without prior written consent. This document should not be relied on or used in circumstances other than those for which it was originally prepared. Barry Transportation accepts no responsibility for this document to any other party other than the party by whom it was commissioned.

Rev.	Date	Drawn	Description	Chk'd	Appr.
P01	09.12.25	DG	ISSUE FOR PLANNING	DM	WL

Project Title: TEN-T Priority Route Improvement Project, Donegal
Drawing Title: HIGH SKEW UNDERBRIDGE - PLAN
Status: A3
Designed: DM Date: NOV 2025 EIA Drawing Identifier: P01
Drawn: DG Scale @ A1:1:125 EIA Drawing 4.32
Approved: WL @ A3:1:250 File Identifier: TT_Y16112-BT-1A-SBR-XX-SK-S-00901
Checked: MC Sheet: 1 OF 1