



\legis.racine.local\bu_meris\BIB\0 - Projects\Dublin\Projects\Harcrow\Barr\Y16 Projects\Y16112 - TEN-T Priority Route Improvement Project Donegal\Structural\Cad\WIP\STRD\GSI\TT_Y16112-BT-1A-SBR-XX-SK-S-00902_High_Skew_Elevations.dwg

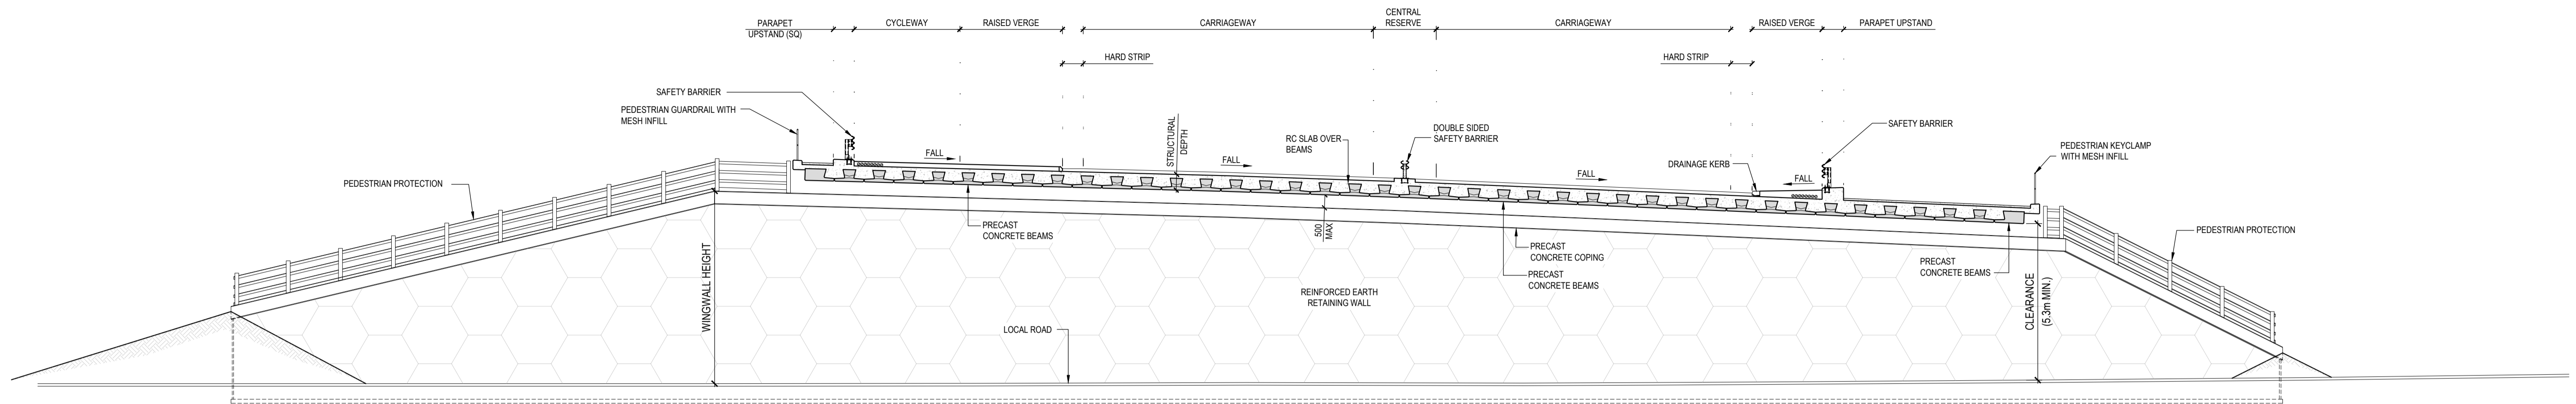

ABUTMENT ELEVATION
 SCALE 1:125 @A1, 1:250 @ A3

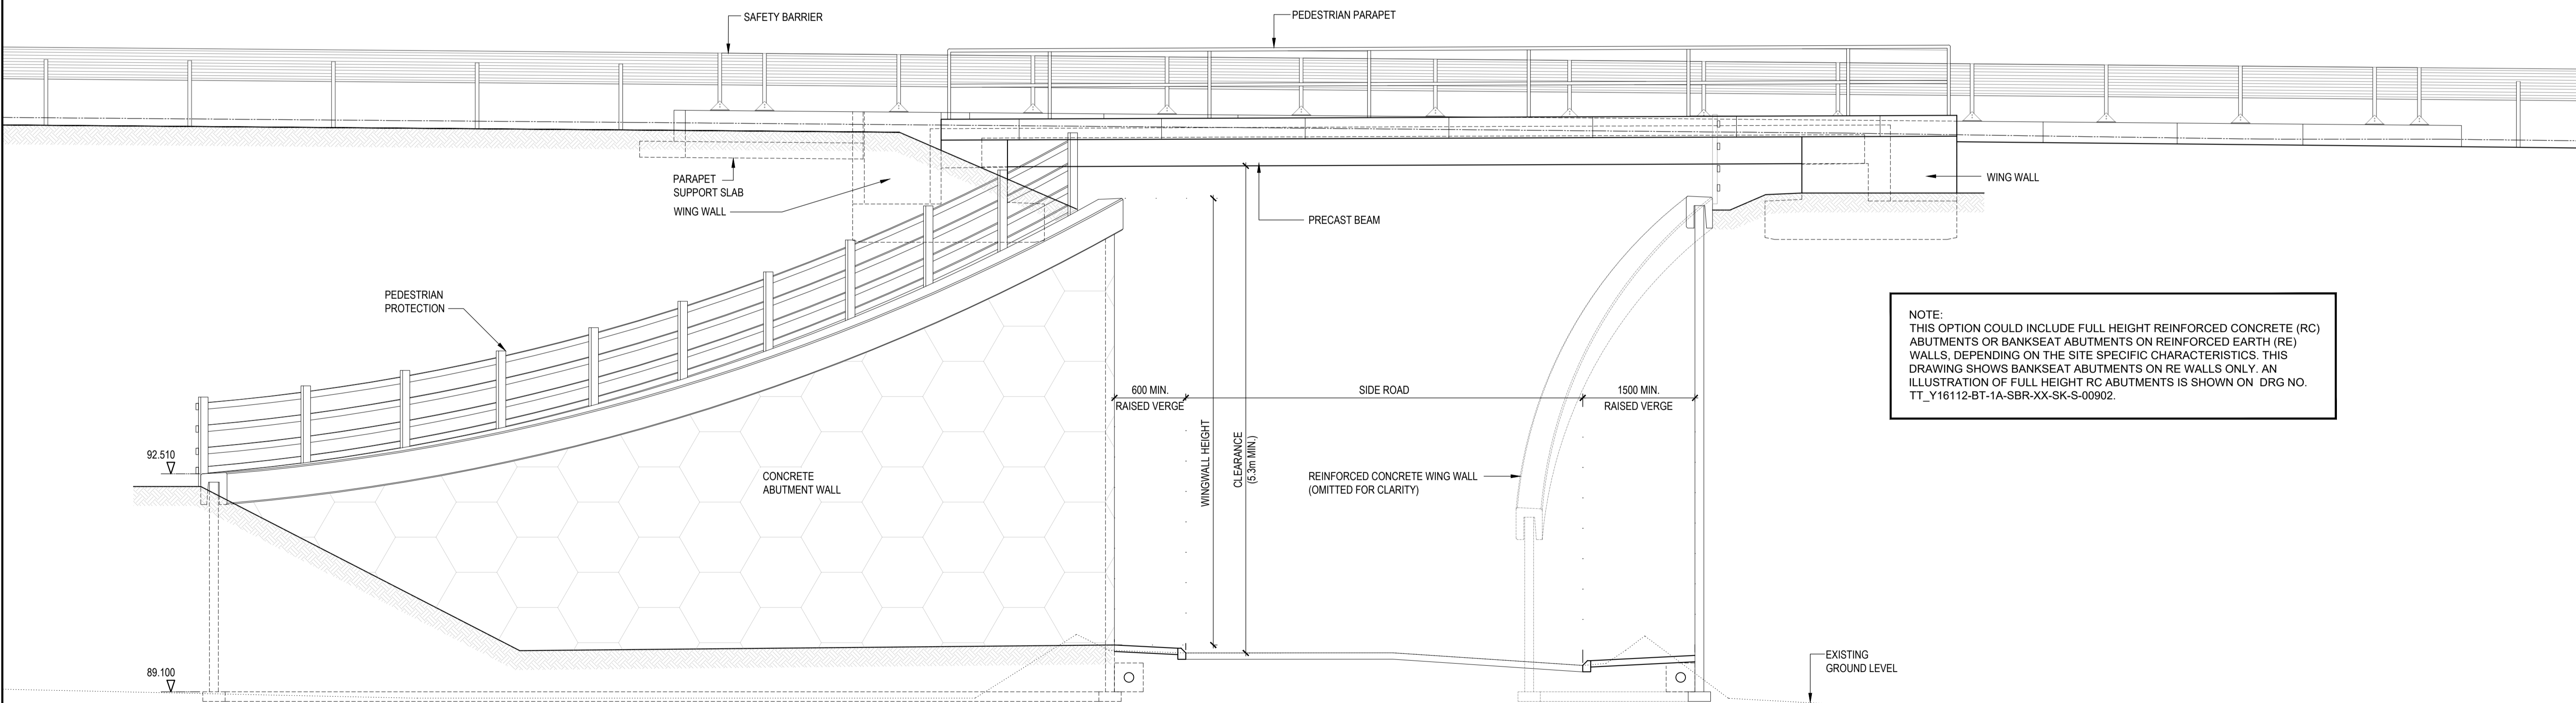

UNDERBRIDGE END ELEVATION
 SCALE 1:50 @A1, 1:100 @ A3

NOTE:
 THIS OPTION COULD INCLUDE FULL HEIGHT REINFORCED CONCRETE (RC) ABUTMENTS OR BANKSEAT ABUTMENTS ON REINFORCED EARTH (RE) WALLS, DEPENDING ON THE SITE SPECIFIC CHARACTERISTICS. THIS DRAWING SHOWS BANKSEAT ABUTMENTS ON RE WALLS ONLY. AN ILLUSTRATION OF FULL HEIGHT RC ABUTMENTS IS SHOWN ON DRG NO. TT_Y16112-BT-1A-SBR-XX-SK-S-00902.

CYAL50441196
 © Talte Éireann - Surveying



Notes
 DO NOT SCALE, use figured dimensions only. All levels are referred to Ordnance Survey Datum, Malin Head.
 This drawing is the property of Donegal County Council. It is a confidential document and must not be copied, used, or its contents divulged without prior written consent. This document should not be relied on or used in circumstances other than those for which it was originally prepared. Barry Transportation accepts no responsibility for this document to any other party other than the party by whom it was commissioned.

Rev.	Date	Drawn	Description	Chk'd	Appr.
P01	09.12.25	DG	ISSUE FOR PLANNING	DM	WL

Project Title: TEN-T Priority Route Improvement Project, Donegal			Status: A3
Drawing Title: HIGH SKEW UNDERBRIDGE - ELEVATIONS			Rev: P01
Designed: DM	Date: NOV 2025	EIAR Drawing Identifier:	
Drawn: DG	Scale @ A1: AS SHOWN	EIAR Drawing 4.33	
Approved: WL	@ A3: AS SHOWN	File Identifier:	
Checked: MC	Sheet: 1 OF 1	TT_Y16112-BT-1A-SBR-XX-SK-S-00902	