


V:\gis\racine\localbu_mens\UBB\0 - Projects\Dublin\Projects\Halcrow\Barry\16 - TEN-T Priority Route Improvement Project Donegal\Civil\DWG\Pre\Design\CAD\WIP\Pre\Design\Civil\DWG\GatTT_Y16112-BT-1A-HLG-S3-DR-CU-1302L_Road_Lighting.dwg

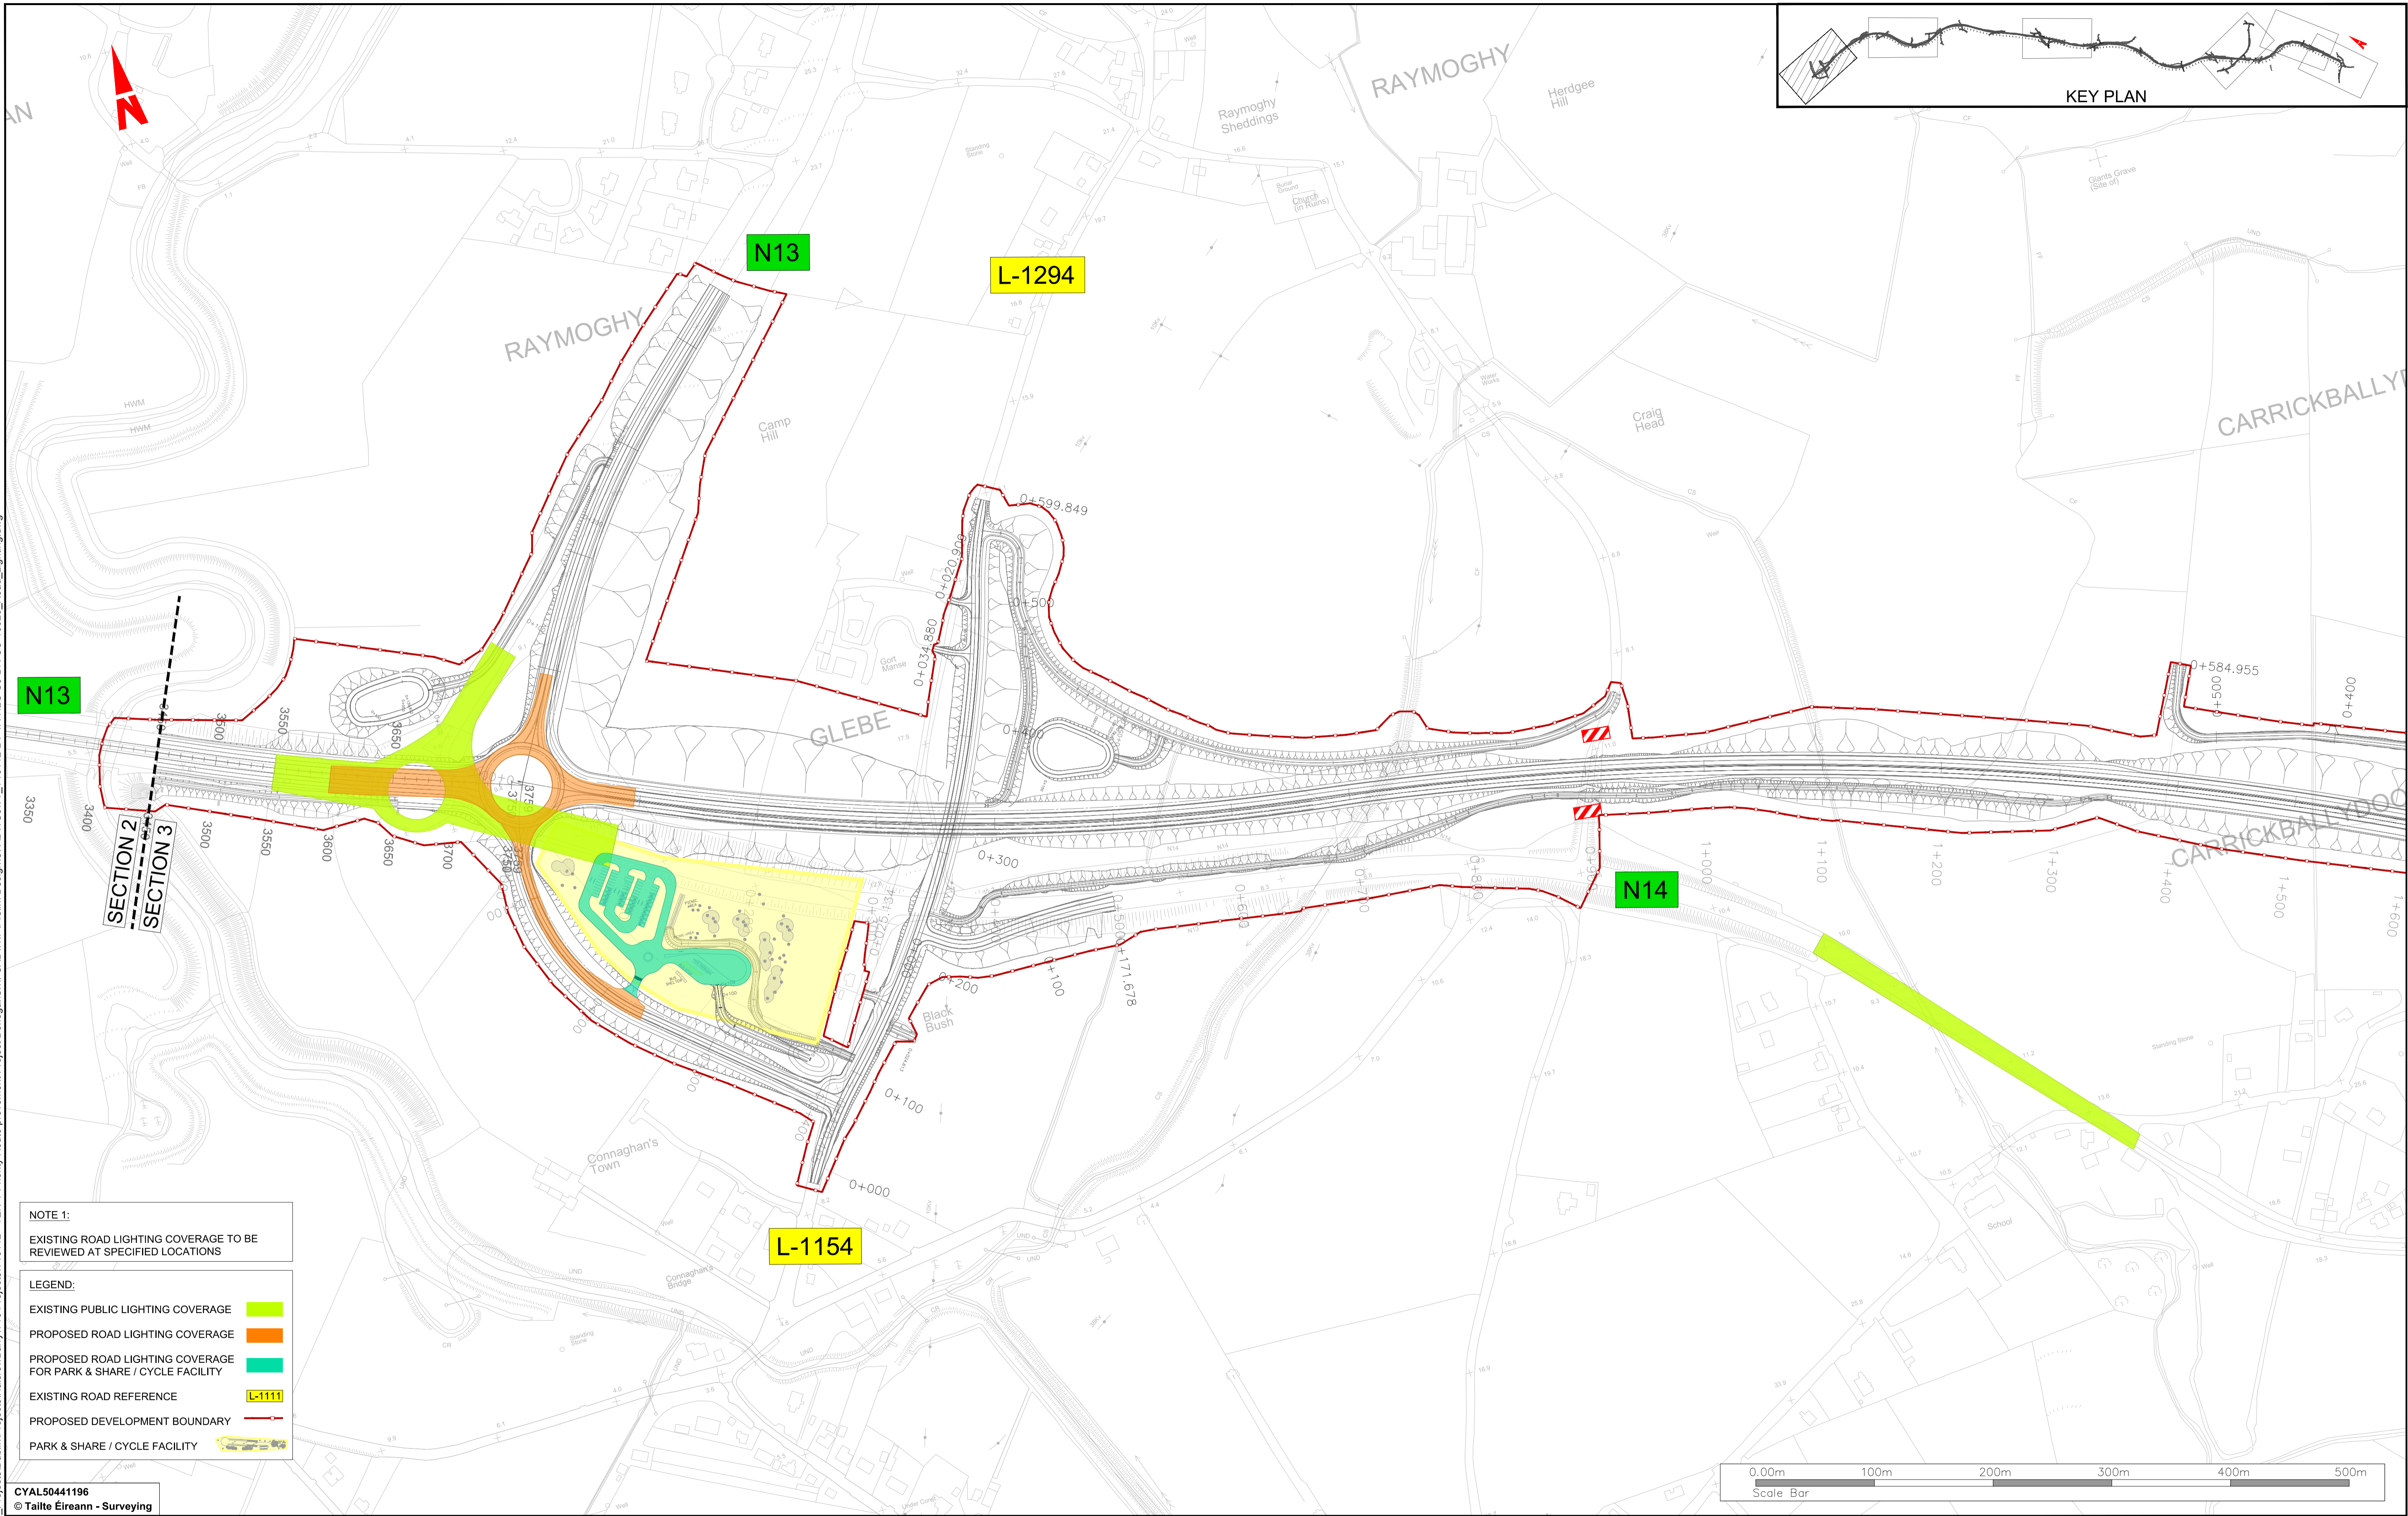

NOTE 1:
EXISTING ROAD LIGHTING COVERAGE TO BE REVIEWED AT SPECIFIED LOCATIONS

LEGEND:

- EXISTING PUBLIC LIGHTING COVERAGE ■
- PROPOSED ROAD LIGHTING COVERAGE ■
- PROPOSED ROAD LIGHTING COVERAGE FOR PARK & SHARE / CYCLE FACILITY ■
- EXISTING ROAD REFERENCE L-1111
- PROPOSED DEVELOPMENT BOUNDARY
- PARK & SHARE / CYCLE FACILITY

CYAL50441196
© Taitte Éireann - Surveying



Notes
DO NOT SCALE. Use figured dimensions only. All levels are referred to Ordnance Survey Datum, Mean Head.
This drawing is the property of Donegal County Council. It is a confidential document and must not be copied, used, or its contents divulged without prior written consent. This document should not be relied on or used in circumstances other than those for which it was originally prepared. Barry Transportation accepts no responsibility for this document to any other party other than the party by whom it was commissioned.

Rev.	Date	Drawn	Description	Chk'd	Appr.
P01	25.11.25	MG	ISSUE FOR PLANNING	JMM	ED




Project Title: TEN-T PRIORITY ROUTE IMPROVEMENT PROJECT DONEGAL		Section 3 - N14 Manorcunningham to Lifford/Strabane/A5 Link	
Drawing Title: ROAD LIGHTING		Status: A3	
Designed: JMM	Date: NOV 2025	EIAR Drawing Identifier:	Rev: P01
Drawn: MG	Scale @ A1: 1:2500	EIAR Drawing 4.56	
Approved: ED	@ A3: 1:5000	File Identifier:	
Checked: JMM	Sheet: 1 OF 6	TT_Y16112-BT-1A-HLG-S3-DR-CU-13020	

\egis\racine\local\bu_mens\UBB\0 - Projects\Dublin\Projects\Halcrow\Barry\16 Projects\Y16112 - TEN-T Priority Route Improvement Project Donegal\Civil\CAD\WIP\Preim Design\CIV\DWG\TT_Y16112-BT-1A-HLG-S3-DR-CU-13020_Road_Lighting.dwg

LEGEND:

- EXISTING PUBLIC LIGHTING COVERAGE
- PROPOSED ROAD LIGHTING COVERAGE
- PROPOSED ROAD LIGHTING COVERAGE FOR PARK & SHARE / CYCLE FACILITY
- EXISTING ROAD REFERENCE L-1111
- PROPOSED DEVELOPMENT BOUNDARY
- PARK & SHARE / CYCLE FACILITY

NOTE 1:
EXISTING ROAD LIGHTING COVERAGE TO BE REVIEWED AT SPECIFIED LOCATIONS

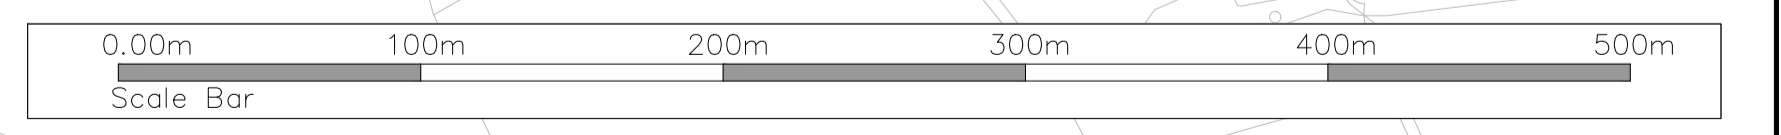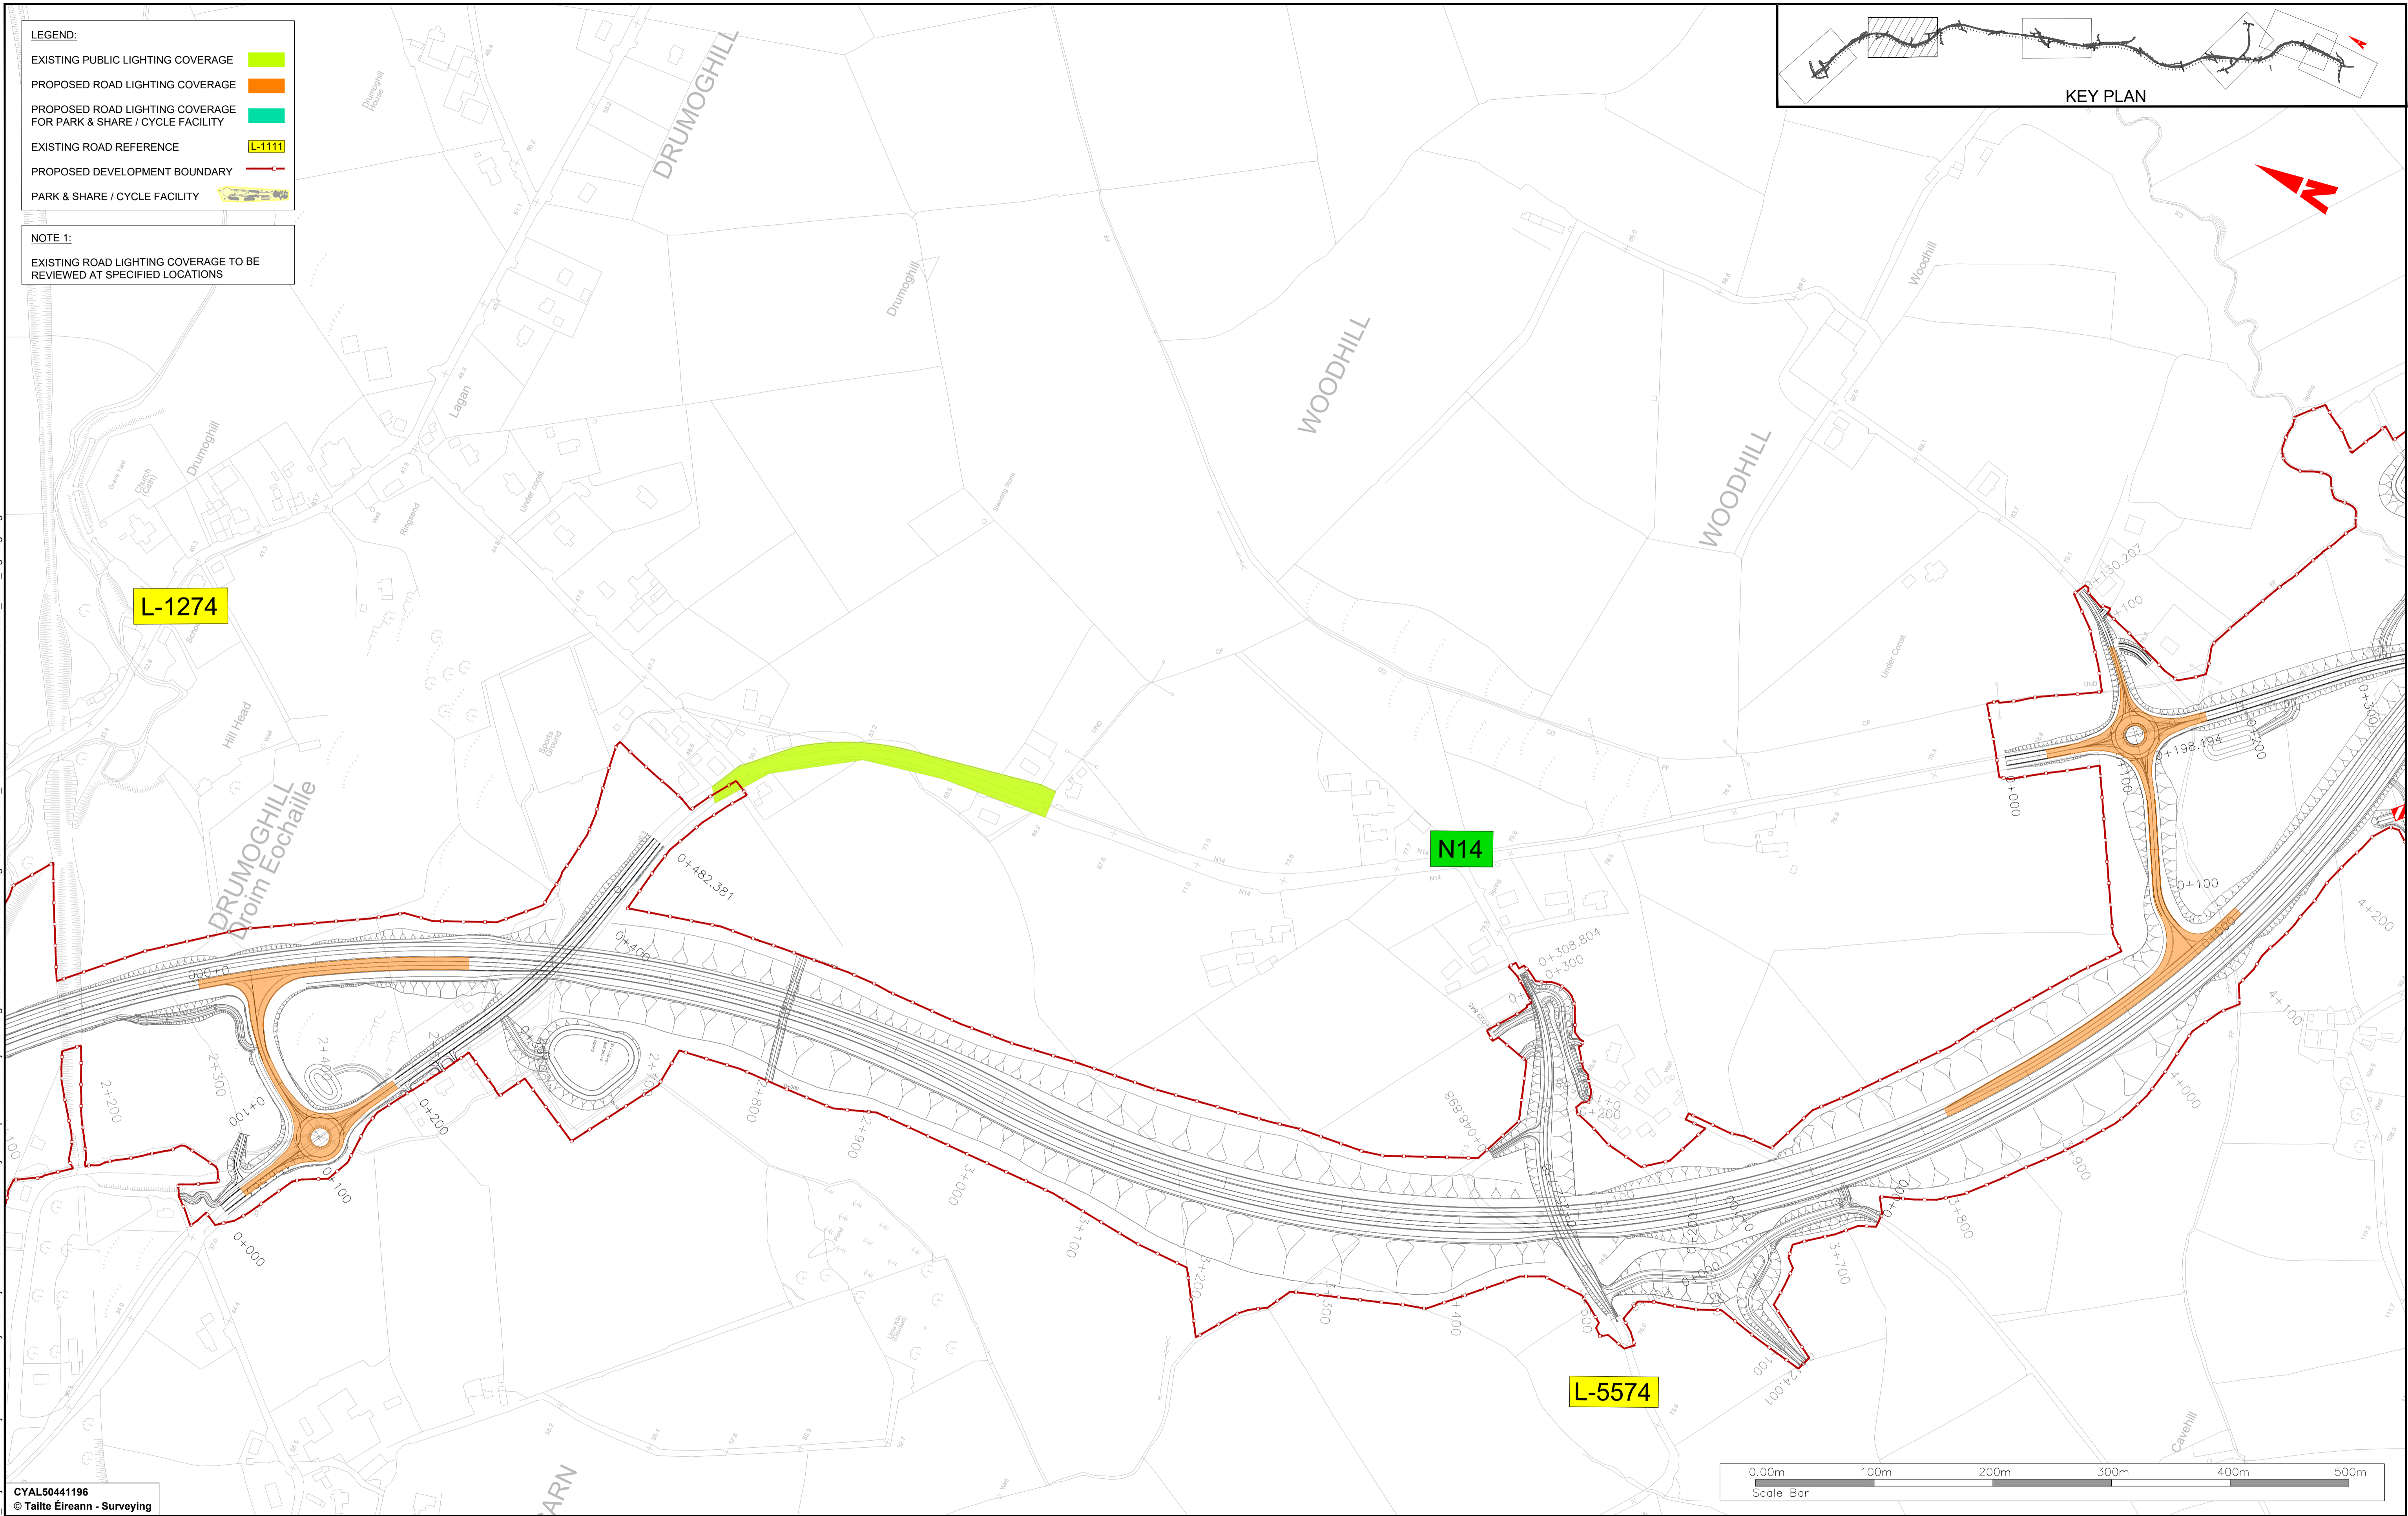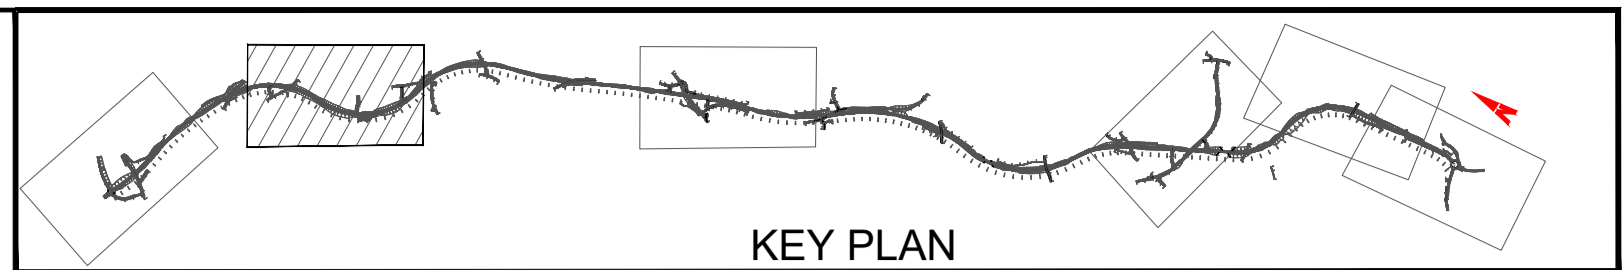

CYAL50441196
© Taitte Éireann - Surveying

Notes
DO NOT SCALE. Use figured dimensions only. All levels are referred to Ordnance Survey Datum, Mean Head.
This drawing is the property of Donegal County Council. It is a confidential document and must not be copied, used, or its contents divulged without prior written consent. This document should not be relied on or used in circumstances other than those for which it was originally prepared. Barry Transportation accepts no responsibility for this document to any other party other than the party by whom it was commissioned.

Rev.	Date	Drawn	Description	Chk'd	Appr.
P01	25.11.25	MG	ISSUE FOR PLANNING	JMM	ED

Project Title: TEN-T PRIORITY ROUTE IMPROVEMENT PROJECT DONEGAL
Section 3 - N14 Manorcunningham to Lifford/Strabane/A5 Link

Drawing Title: ROAD LIGHTING




Status: A3

Rev: P01

Designed: JMM Date: NOV 2025 EIR Drawing Identifier:
 Drawn: MG Scale @ A1: 1:2500 EIR Drawing 4.56
 Approved: ED @ A3: 1:5000 File Identifier:
 Checked: JMM Sheet: 2 OF 6 TT_Y16112-BT-1A-HLG-S3-DR-CU-13020

- LEGEND:**
- EXISTING PUBLIC LIGHTING COVERAGE
 - PROPOSED ROAD LIGHTING COVERAGE
 - PROPOSED ROAD LIGHTING COVERAGE FOR PARK & SHARE / CYCLE FACILITY
 - EXISTING ROAD REFERENCE L-1111
 - PROPOSED DEVELOPMENT BOUNDARY
 - PARK & SHARE / CYCLE FACILITY

NOTE 1:
EXISTING ROAD LIGHTING COVERAGE TO BE REVIEWED AT SPECIFIED LOCATIONS

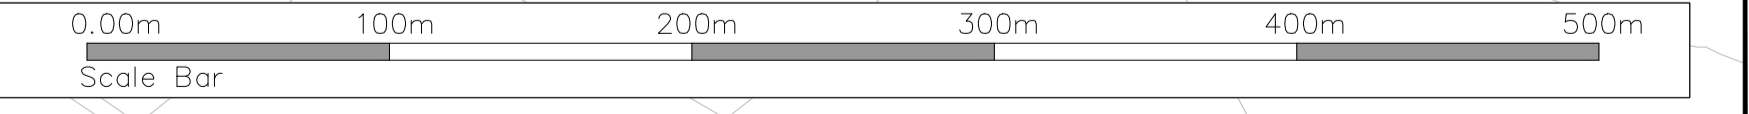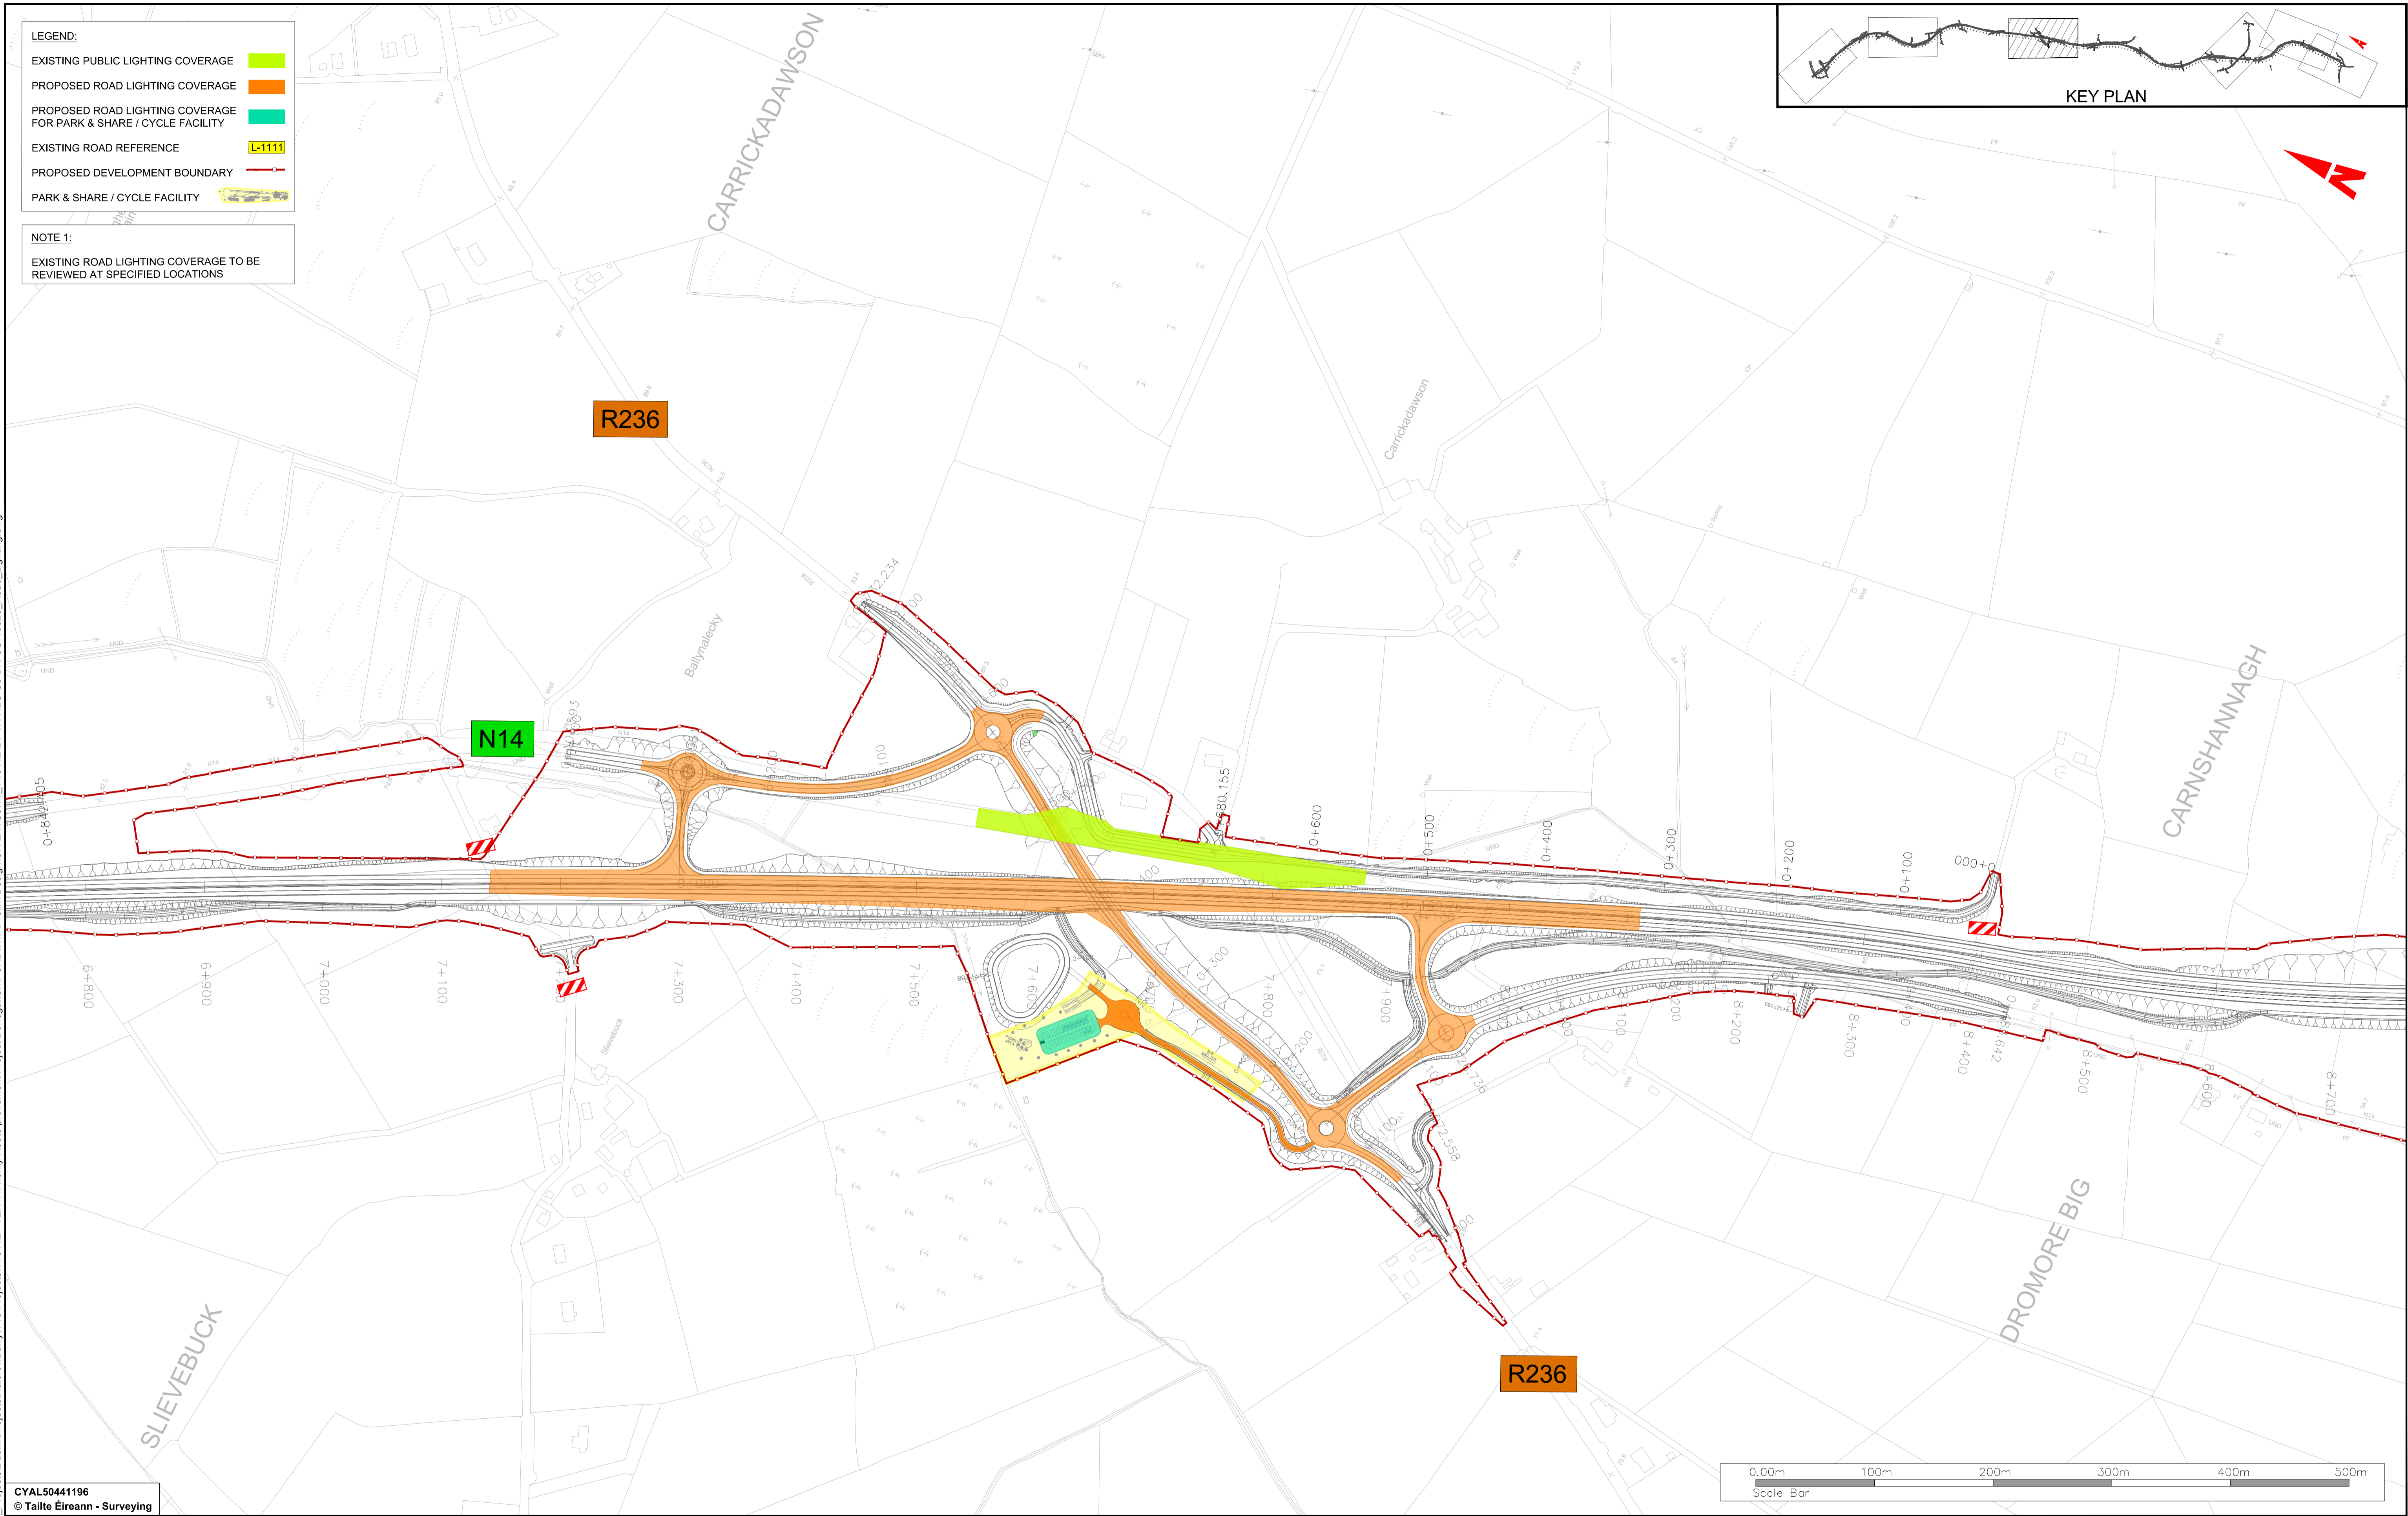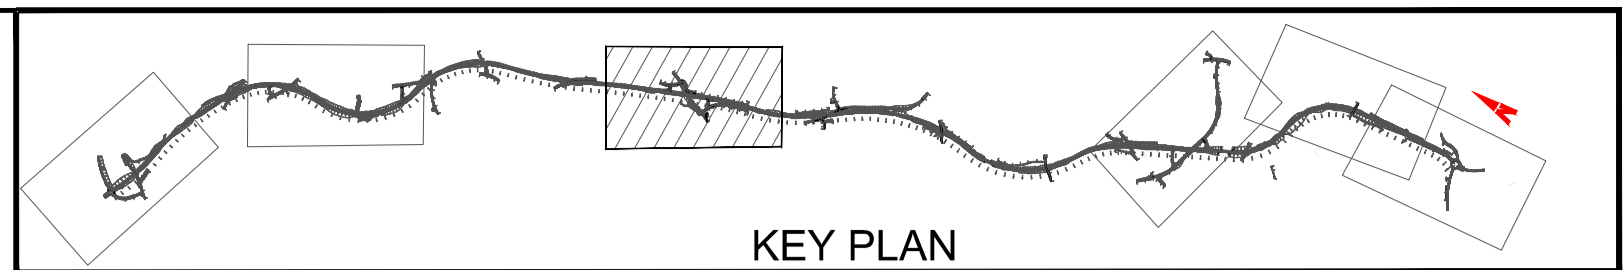


CYAL50441196
© Taitte Éireann - Surveying

Notes
DO NOT SCALE. Use figured dimensions only. All levels are referred to Ordnance Survey Datum, Mean Head.
This drawing is the property of Donegal County Council. It is a confidential document and must not be copied, used, or its contents divulged without prior written consent. This document should not be relied on or used in circumstances other than those for which it was originally prepared. Barry Transportation accepts no responsibility for this document to any other party other than the party by whom it was commissioned.

Rev.	Date	Drawn	Description	Chk'd	Appr.
P01	25.11.25	MG	ISSUE FOR PLANNING	JMM	ED

Project Title: TEN-T PRIORITY ROUTE IMPROVEMENT PROJECT DONEGAL Section 3 - N14 Manorcunningham to Lifford/Strabane/A5 Link			Status: A3
Drawing Title: ROAD LIGHTING			Rev: P01
Designed: JMM	Date: NOV 2025	Scale @ A1:1:2500	Scale @ A3:1:5000
Drawn: MG	Scale @ A1:1:2500	Scale @ A3:1:5000	Scale @ A3:1:5000
Approved: ED	Scale @ A3:1:5000	Scale @ A3:1:5000	Scale @ A3:1:5000
Checked: JMM	Scale @ A3:1:5000	Scale @ A3:1:5000	Scale @ A3:1:5000
Sheet: 3 OF 6	Sheet: 3 OF 6	Sheet: 3 OF 6	Sheet: 3 OF 6
EIR Drawing Identifier: EIR Drawing 4.56			File Identifier: TT_Y16112-BT-1A-HLG-S3-DR-CU-13020


\\egis.racine.local\bu_mens\UBB\0 - Projects\Dublin\Projects\Halcrow\Barry\16 Projects\Y16112 - TEN-T Priority Route Improvement Project Donegal\Civil\DWG\Pre\Design\Civil\DWG\TT_Y16112-BT-1A-HLG-S3-DR-CU-13020_Road_Lighting.dwg

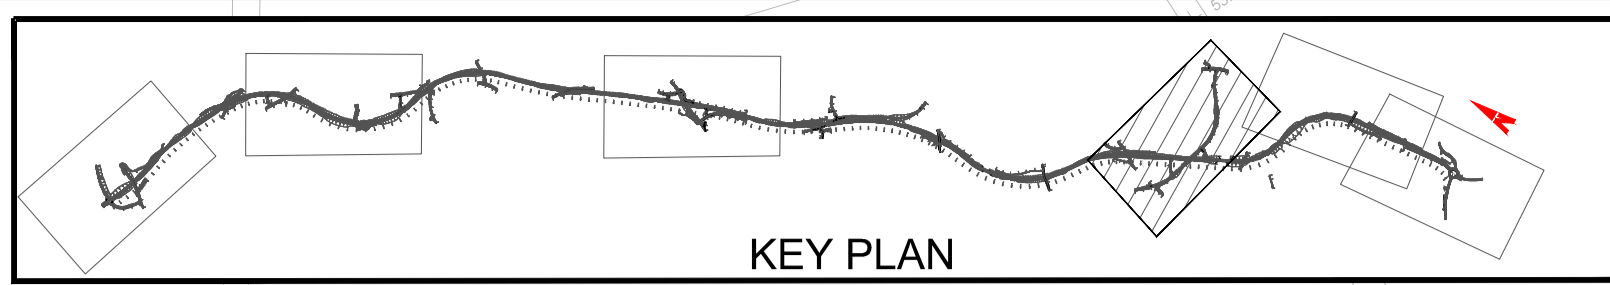

KEY PLAN

- LEGEND:**
- EXISTING PUBLIC LIGHTING COVERAGE
 - PROPOSED ROAD LIGHTING COVERAGE
 - PROPOSED ROAD LIGHTING COVERAGE FOR PARK & SHARE / CYCLE FACILITY
 - EXISTING ROAD REFERENCE L-1111
 - PROPOSED DEVELOPMENT BOUNDARY
 - PARK & SHARE / CYCLE FACILITY

NOTE 1:
EXISTING ROAD LIGHTING COVERAGE TO BE REVIEWED AT SPECIFIED LOCATIONS

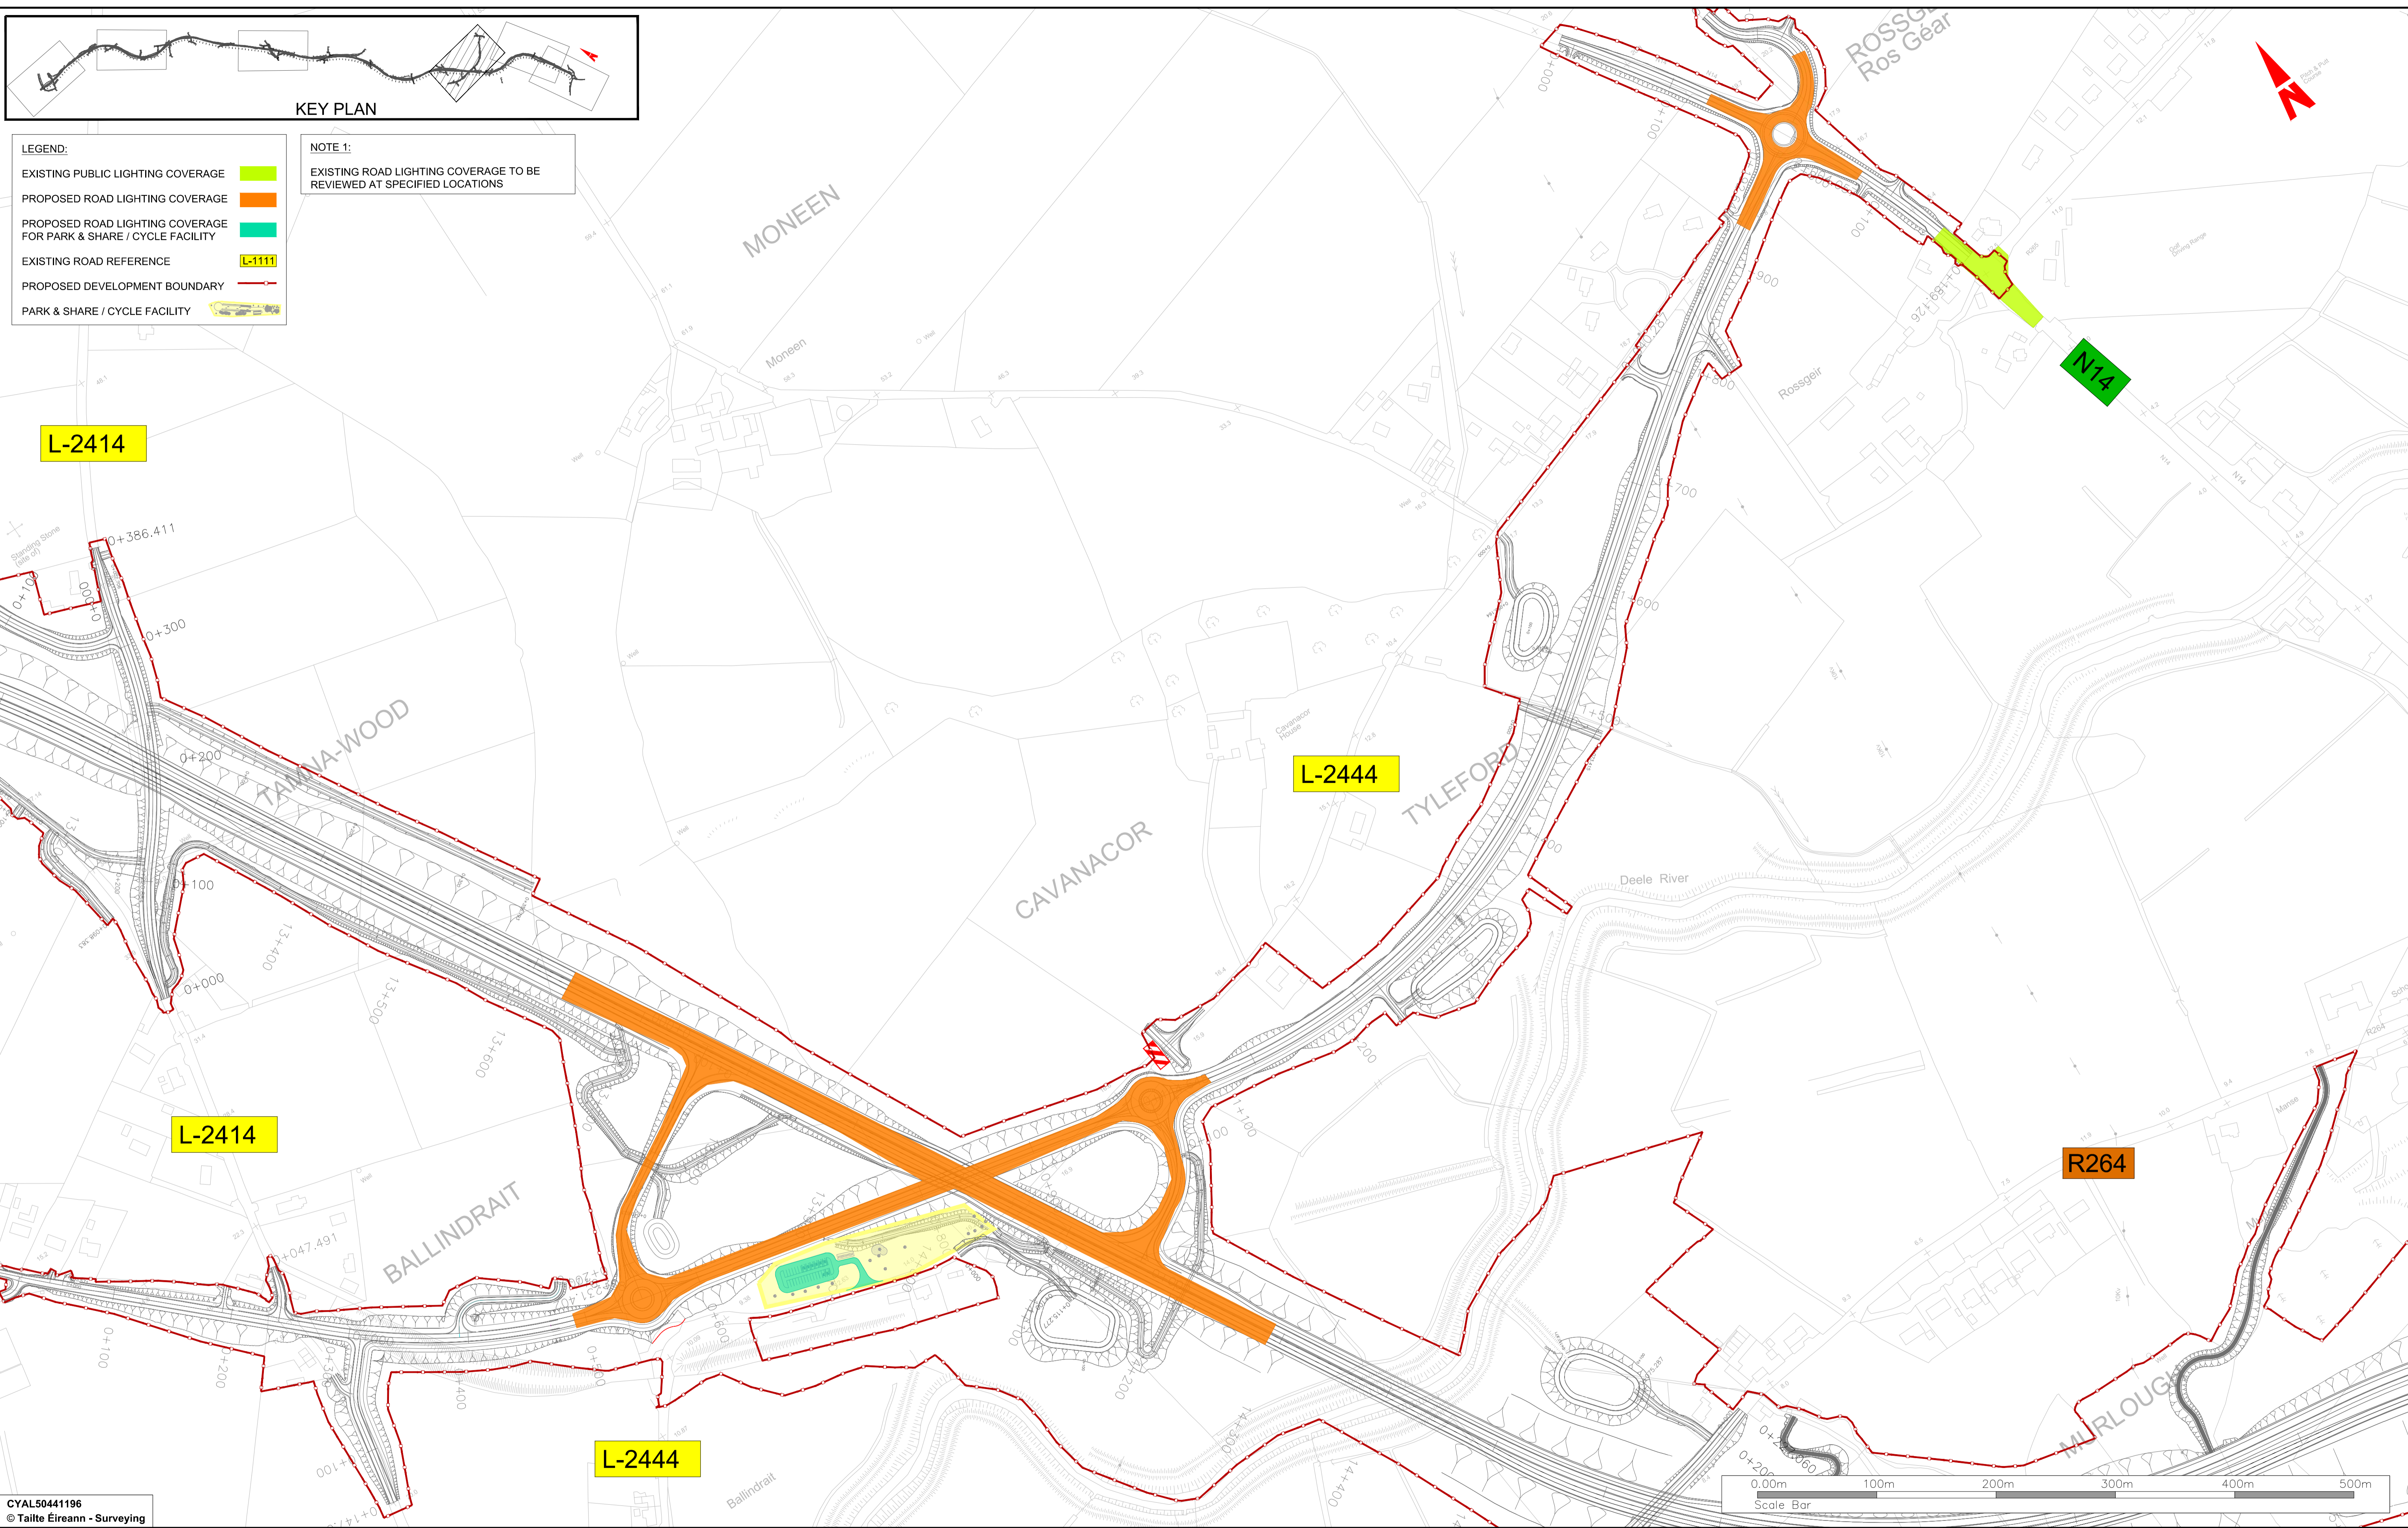

\legis\racine\local\bu_mens\lib\00_P\Projects\Dublin\Projects\Harcrow\Barry\16 Projects\Y16112-BT-1A-HLG-S3-DR-CU-13020_Road_Lighting.dwg
 CYAL50441196
 © Tailte Éireann - Surveying

TII
 Bonneagar Iompair Éireann
 Transport Infrastructure Ireland
 Rialtas na hÉireann
 Government of Ireland
 Tionscadal Éireann
 Project Ireland
 2040
 Co-fundaithe ag an tEagraíocht Eorpach
 Facility of the European Union

Donegal
 NRO
 Oifis Doicimé na nGall
 Donegal County Council
 Comhairle Contae
 Dhún na nGall
 Donegal County Council


RPS BARRY
 TRANSPORTATION

Notes
 DO NOT SCALE. Use figured dimensions only. All levels are referred to Ordnance Survey Datum, Mean Head.
 This drawing is the property of Donegal County Council. It is a confidential document and must not be copied, used, or its contents divulged without prior written consent. This document should not be relied on or used in circumstances other than those for which it was originally prepared. Barry Transportation accepts no responsibility for this document to any other party other than the party by whom it was commissioned.

Rev.	Date	Drawn	Description	Chk'd	Appr.
P01	25.11.25	MG	ISSUE FOR PLANNING	JMM	ED

Project Title: TEN-T PRIORITY ROUTE IMPROVEMENT PROJECT DONEGAL Section 3 - N14 Manor Cunninghamham to Lifford/Strabane/A5 Link		Drawing Title: ROAD LIGHTING		Status: A3
Designed: JMM Drawn: MG Approved: ED Checked: JMM	Date: NOV 2025 Scale @ A1: 2500 @ A3: 1:5000 Sheet: 4 OF 6	EIAR Drawing Identifier: EIAR Drawing 4.56 File Identifier: TT_Y16112-BT-1A-HLG-S3-DR-CU-13020	Rev: P01	


\\egis.racine.local\bu_mens\IBB\0_P\Projects\Dublin\Projects\Halcrow\Barry\16 Projects\Y16112-BT-1A-HLG-S3-DR-CU-1302L_Road_Lighting.dwg

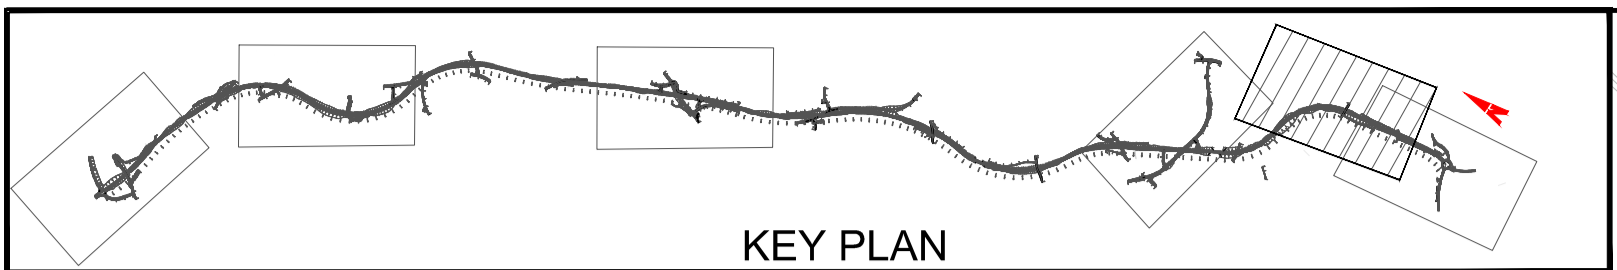

KEY PLAN

- LEGEND:**
- EXISTING PUBLIC LIGHTING COVERAGE █
 - PROPOSED ROAD LIGHTING COVERAGE █
 - PROPOSED ROAD LIGHTING COVERAGE FOR PARK & SHARE / CYCLE FACILITY █
 - EXISTING ROAD REFERENCE L-1111
 - PROPOSED DEVELOPMENT BOUNDARY - - -
 - PARK & SHARE / CYCLE FACILITY

NOTE 1:
EXISTING ROAD LIGHTING COVERAGE TO BE REVIEWED AT SPECIFIED LOCATIONS

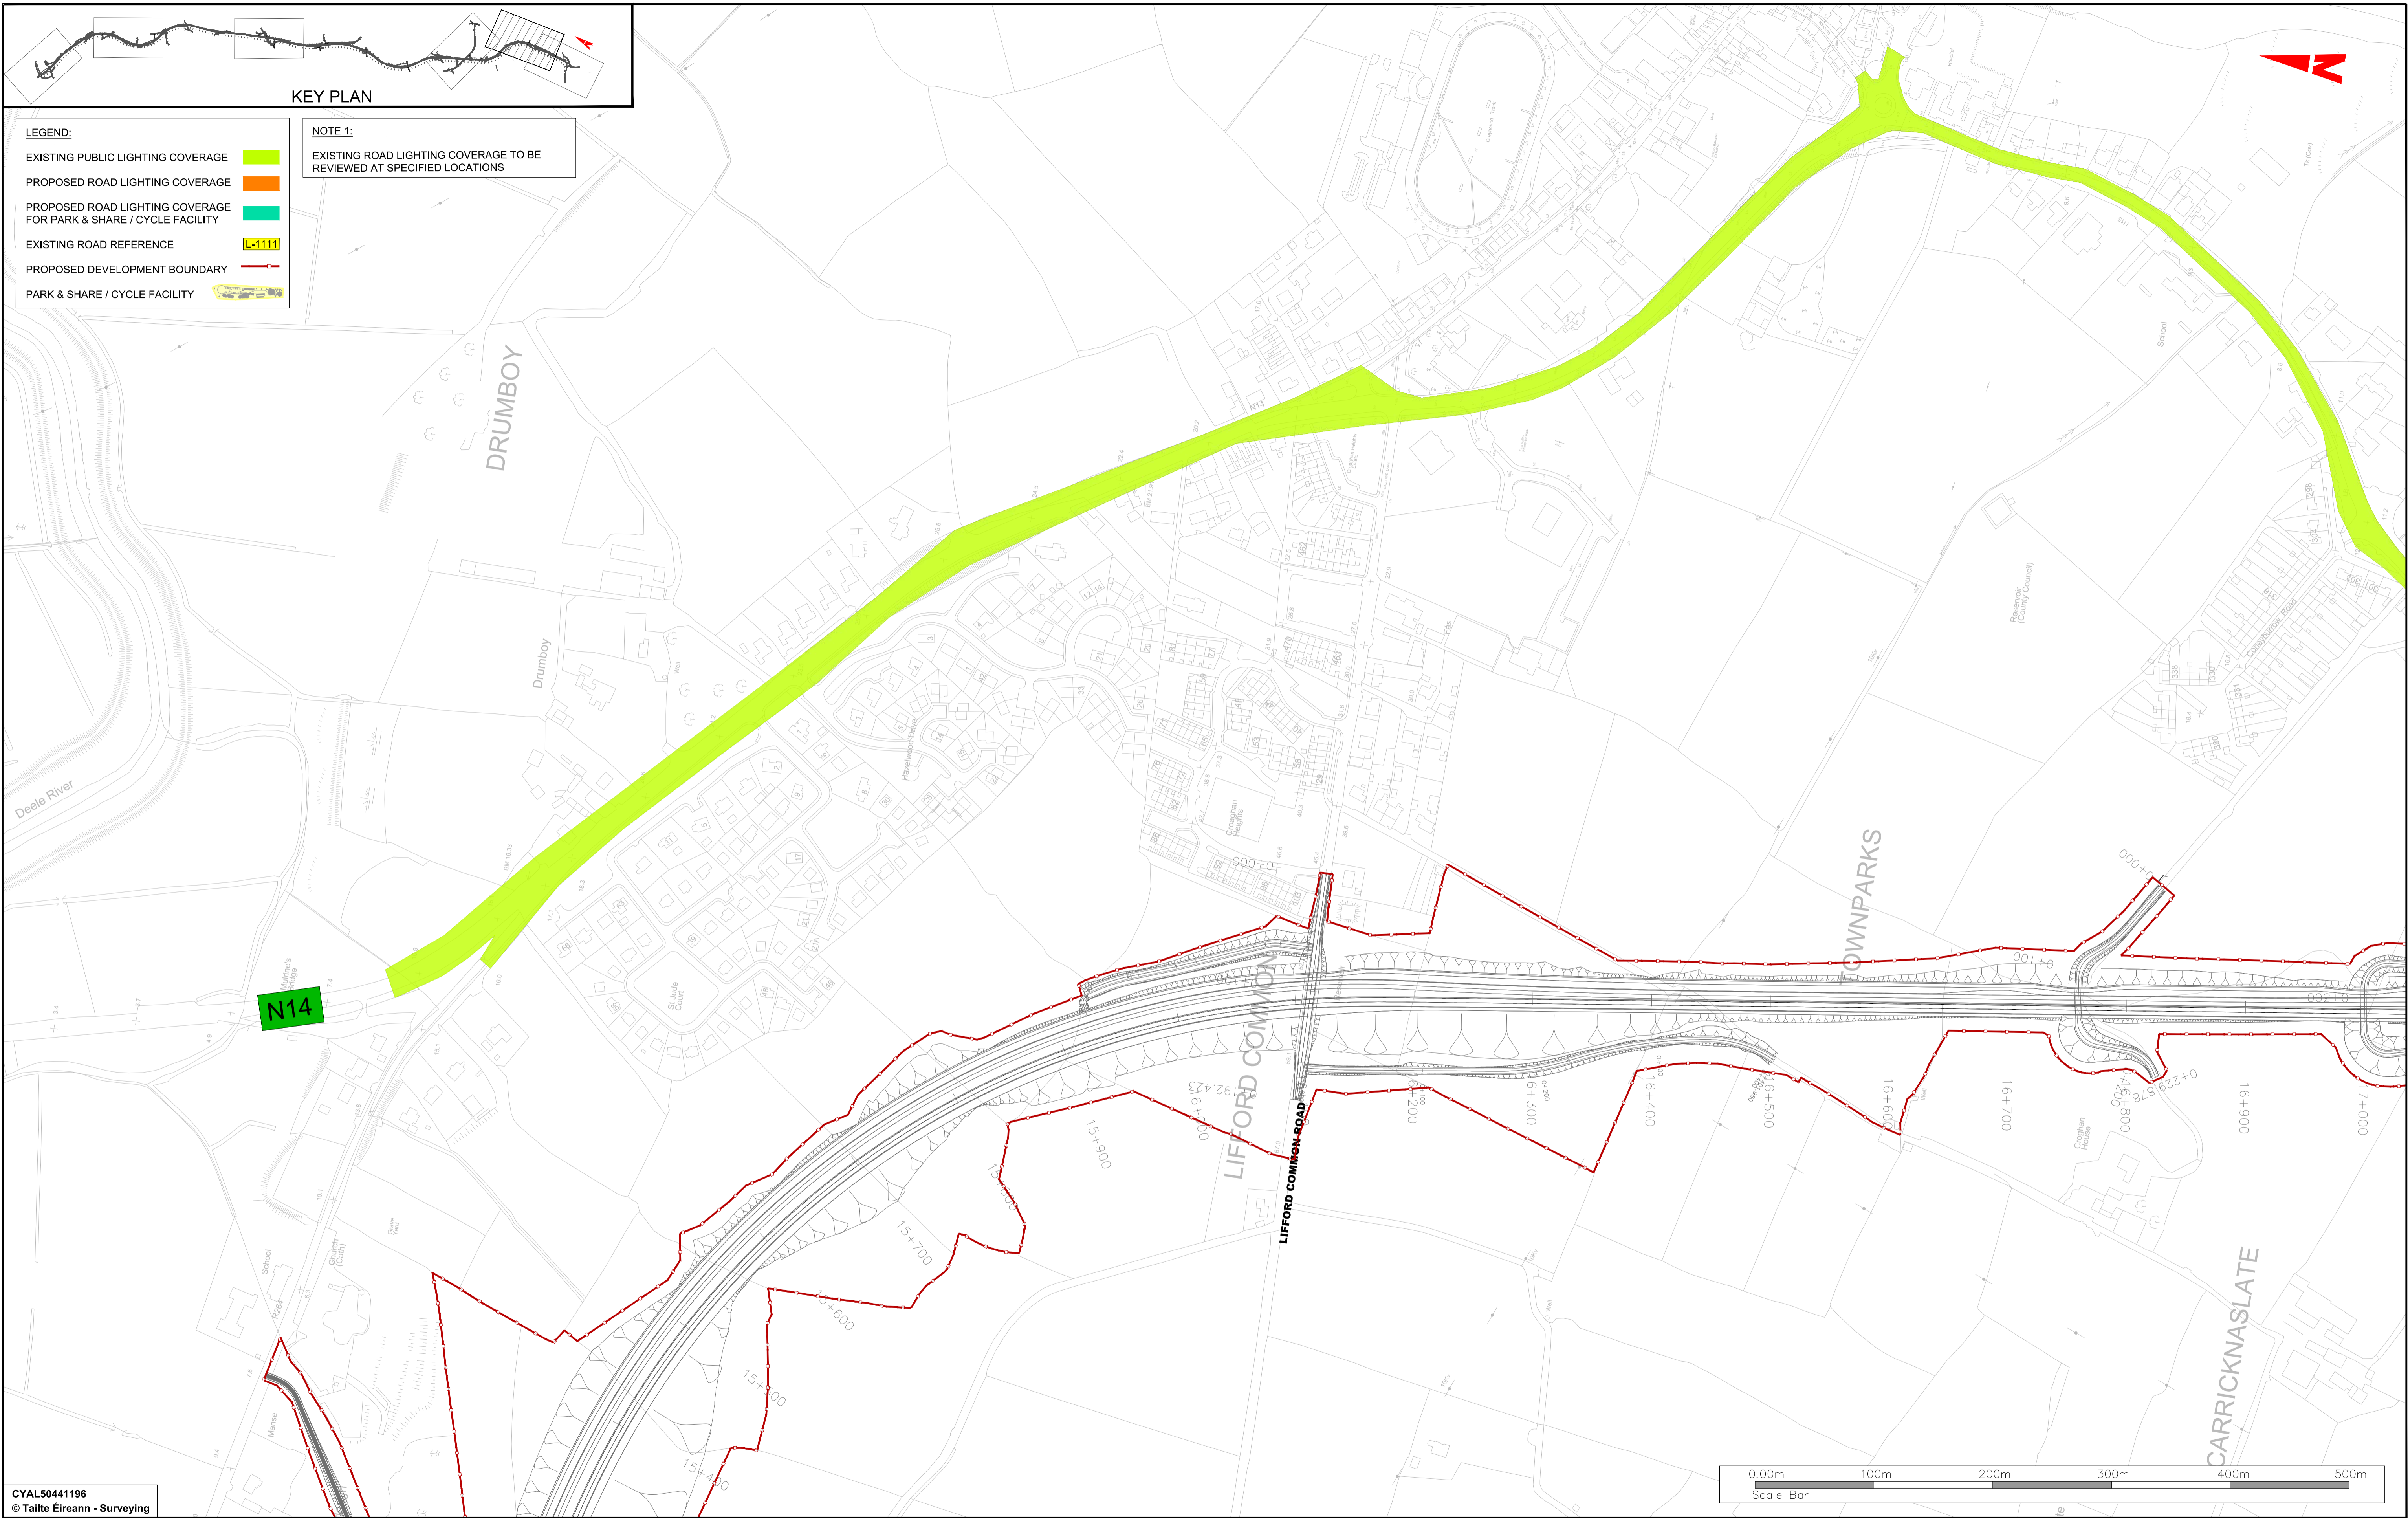

CYAL50441196
© Taitte Éireann - Surveying

Notes
DO NOT SCALE. Use figured dimensions only. All levels are referred to Ordnance Survey Datum, Mean Head.
This drawing is the property of Donegal County Council. It is a confidential document and must not be copied, used, or its contents divulged without prior written consent. This document should not be relied on or used in circumstances other than those for which it was originally prepared. Barry Transportation accepts no responsibility for this document to any other party other than the party by whom it was commissioned.

Rev.	Date	Drawn	Description	Chk'd	Appr.
P01	25.11.25	MG	ISSUE FOR PLANNING	JMM	ED

Project Title: TEN-T PRIORITY ROUTE IMPROVEMENT PROJECT DONEGAL Section 3 - N14 Manorcunningham to Lifford/Strabane/AS Link		Status: A3
Drawing Title: ROAD LIGHTING		Rev: P01
Designed: JMM	Date: NOV 2025	EIAR Drawing Identifier:
Drawn: MG	Scale @ A1: 2500	EIAR Drawing 4.56
Approved: ED	@ A3: 1:5000	File Identifier:
Checked: JMM	Sheet: 5 OF 6	TT_Y16112-BT-1A-HLG-S3-DR-CU-13020

