


**NOTE 1:**  
EXISTING ROAD LIGHTING COVERAGE TO BE REVIEWED AT SPECIFIED LOCATIONS

**LEGEND:**

- EXISTING PUBLIC LIGHTING COVERAGE
- PROPOSED ROAD LIGHTING COVERAGE
- PROPOSED ROAD LIGHTING COVERAGE FOR PARK & SHARE / CYCLE FACILITY
- EXISTING ROAD REFERENCE
- PROPOSED DEVELOPMENT BOUNDARY
- PARK & SHARE / CYCLE FACILITY

CYAL50419116  
© Tallte Éireann - Surveying

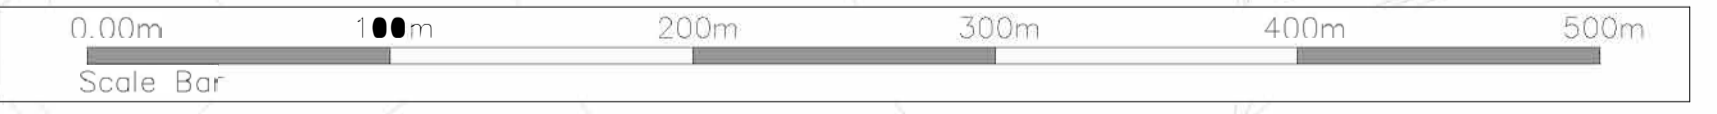



**Notes**  
DO NOT SCALE, use figured dimensions only. All levels are referred to Ordnance Survey Datum, Mean Head.  
This drawing is the property of Donegal County Council. It is a confidential document and must not be copied, used, or its contents divulged without prior written consent. This document should not be relied on or used in circumstances other than those for which it was originally prepared. Barry Transportation accepts no responsibility for this document to any other party other than the party by whom it was commissioned.

Rev.	Date	Drawn	Description	Chk'd	App.
P01	25.11.25	MG	ISSUE FOR PLANNING	JMM	ED

Project Title: TEN-T PRIORITY ROUTE IMPROVEMENT PROJECT DONEGAL Section 3 - N14 Manorcunningham to Lifford/Strabane/A5 Link		Status: A3
Drawing Title: ROAD LIGHTING		Rev: P01
Designed: JMM	Date: NOV 2025	NIS Drawing Identifier: NIS Drawing 32
Drawn: MG	Scale @ A1: 1:2500	File Identifier: TT_Y16112-BT-1A-HLG-S3-DR-CU-13020
Approved: ED	@ A3: 1:5000	
Checked: JMM	Sheet: 1 OF 6	

\egis\racine\localbu\_mens\lbb0101\_P\_ects\Dublin\Projects\Halcrow\Barr\Y16 Projects\Y16112 - TEN-T Priority Route Improvement Project Donegal\Civil-CAD\WIP\Prelim Design\CIV\DWG\GATT\_Y16112-BT-1A-HLG-S3-DR-CU-13020\_Road\_Lighting.dwg

\gis\racine\local\bu\_mens\UBB\0\_P\Projects\Dublin\Projects\Halcrow\Barry\16 Projects\Y16112-BT-1A-HLG-S3-DR-CU-13020\_Road\_Lighting.dwg

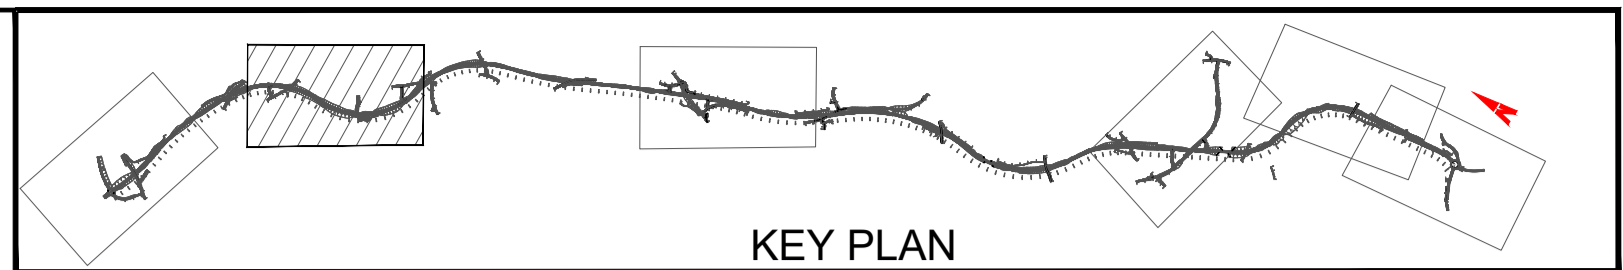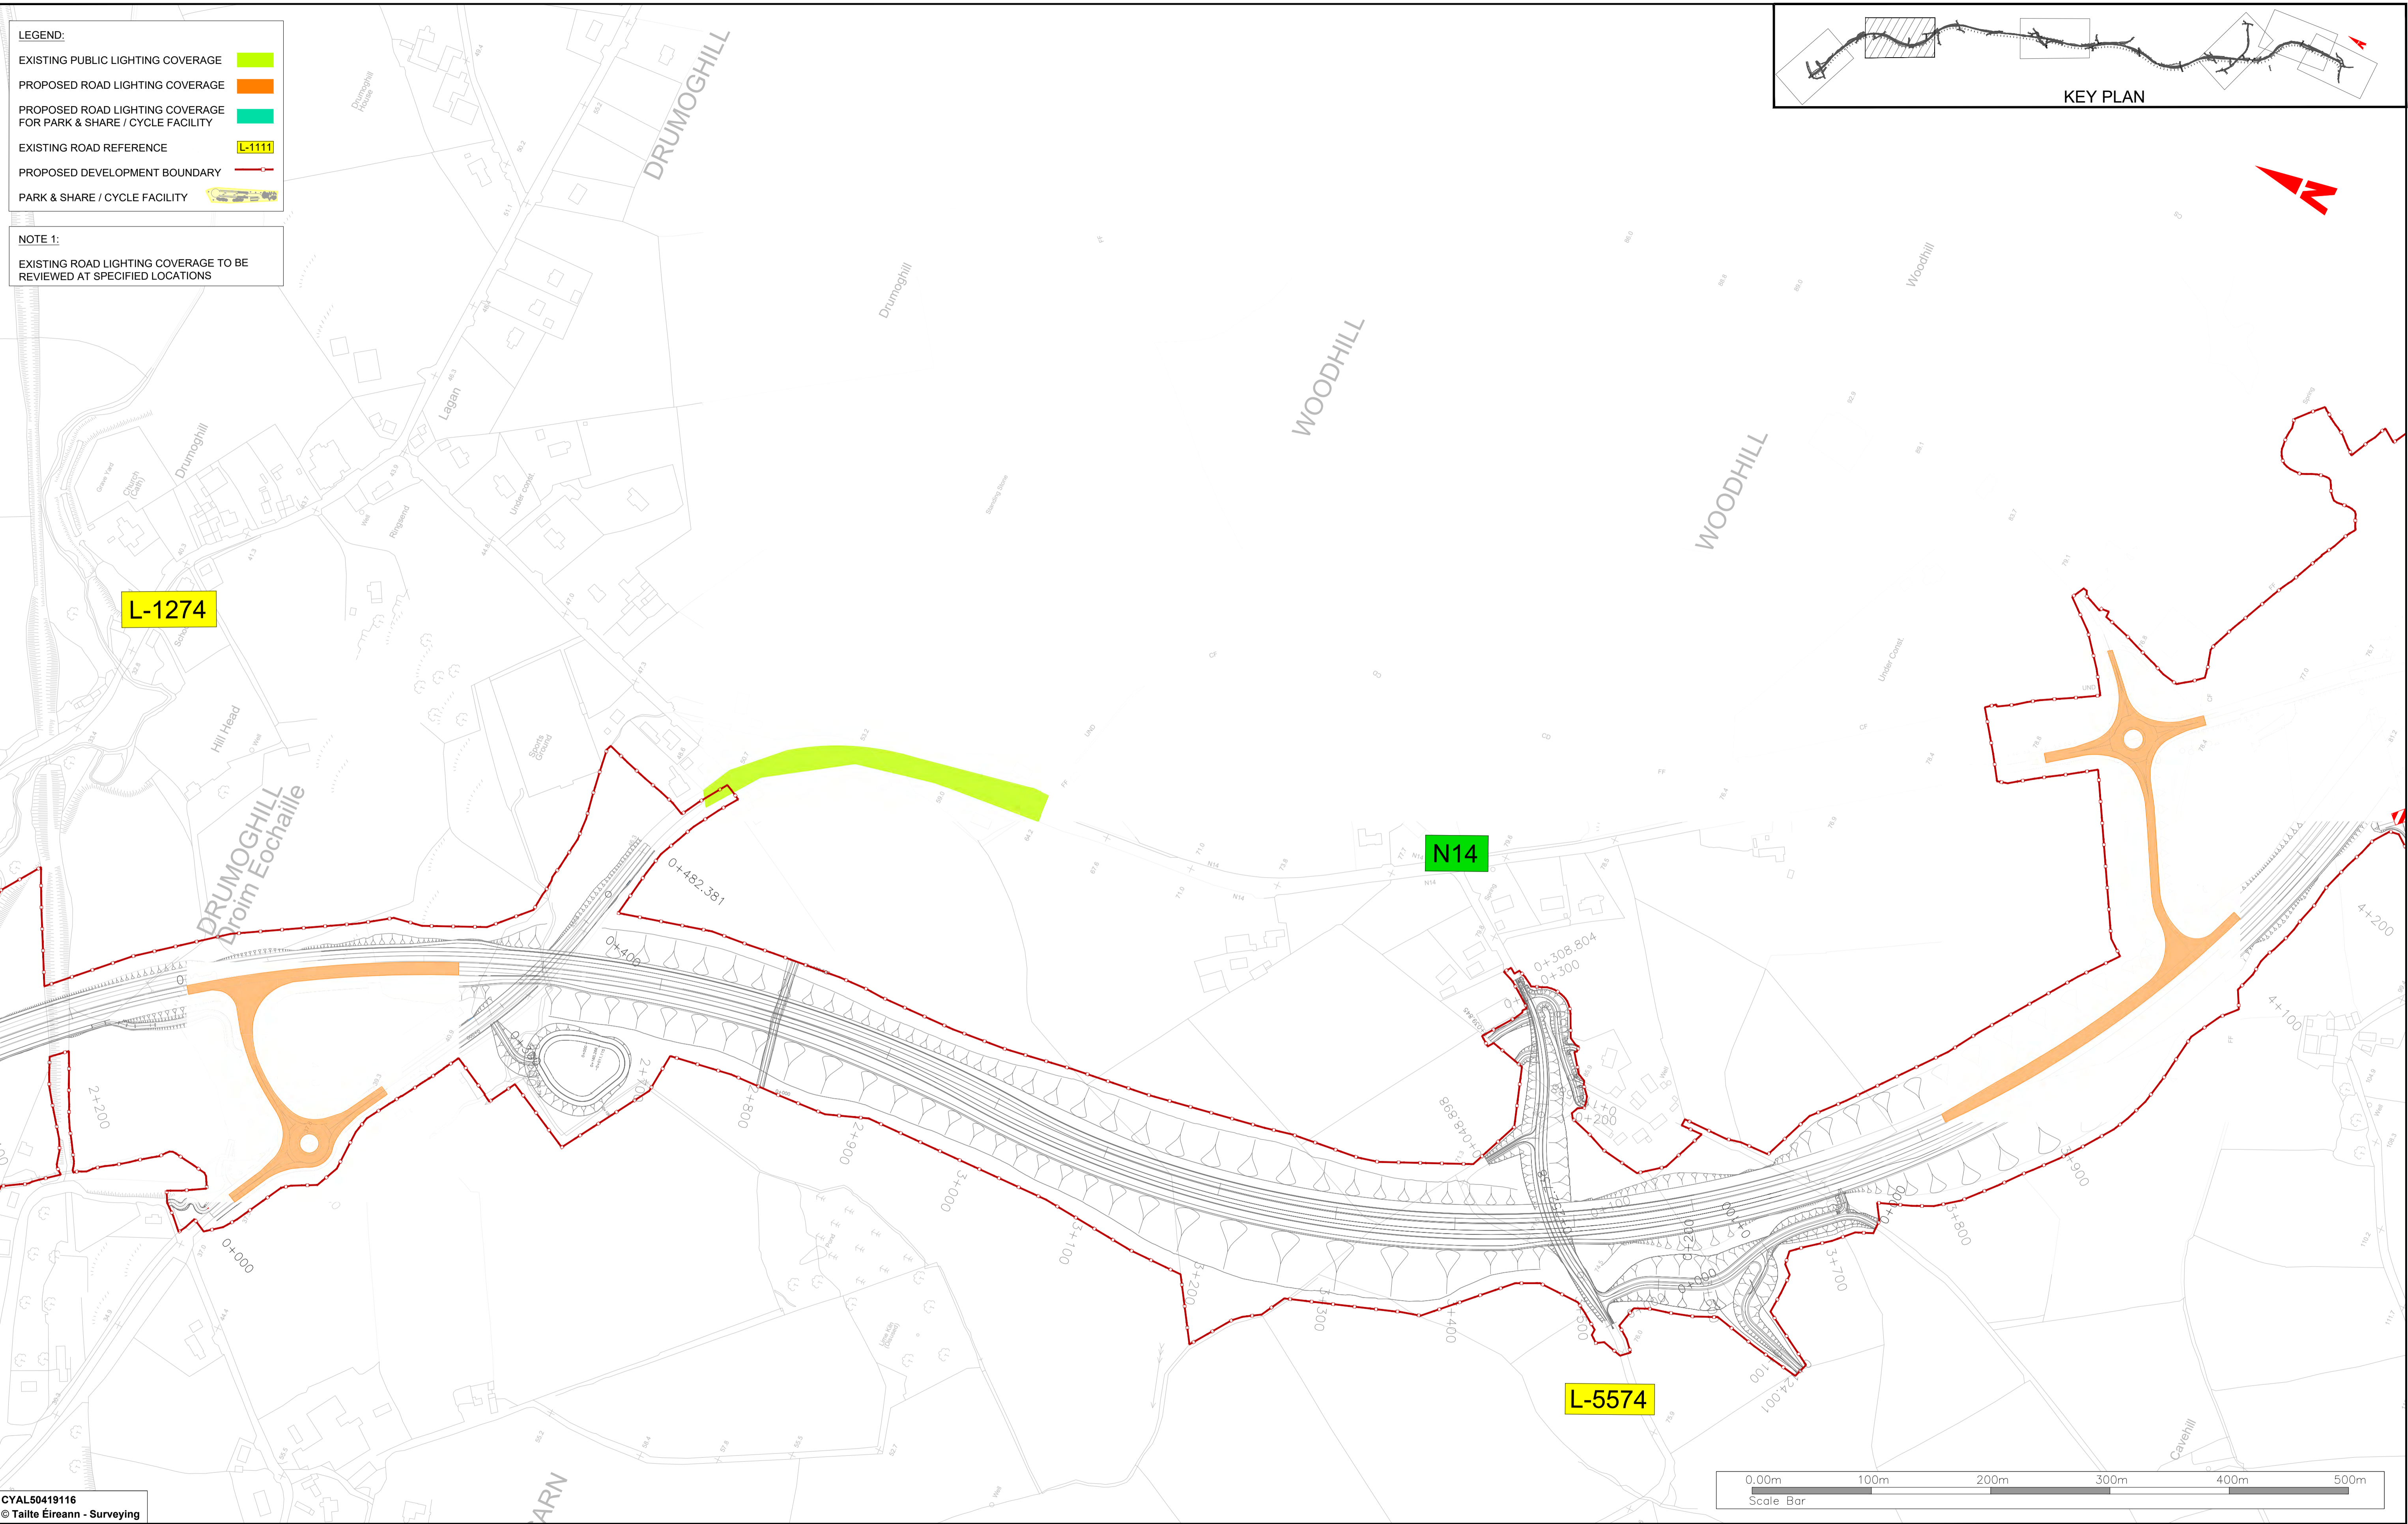

- LEGEND:**
- EXISTING PUBLIC LIGHTING COVERAGE
  - PROPOSED ROAD LIGHTING COVERAGE
  - PROPOSED ROAD LIGHTING COVERAGE FOR PARK & SHARE / CYCLE FACILITY
  - EXISTING ROAD REFERENCE  L-1111
  - PROPOSED DEVELOPMENT BOUNDARY
  - PARK & SHARE / CYCLE FACILITY


**NOTE 1:**  
 EXISTING ROAD LIGHTING COVERAGE TO BE REVIEWED AT SPECIFIED LOCATIONS

L-1274

N14

L-5574

CYAL50419116  
 © Taitte Éireann - Surveying

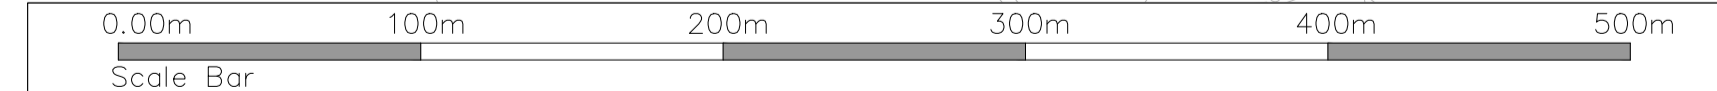




**Notes**  
 DO NOT SCALE. Use figured dimensions only. All levels are referred to Ordnance Survey Datum, Main Head.  
 This drawing is the property of Donegal County Council. It is a confidential document and must not be copied, used, or its contents divulged without prior written consent. This document should not be relied on or used in circumstances other than those for which it was originally prepared. Barry Transportation accepts no responsibility for this document to any other party other than the party by whom it was commissioned.

Rev.	Date	Drawn	Description	Chk'd	Appr.
P01	25.11.25	MG	ISSUE FOR PLANNING	JMM	ED

Project Title: TEN-T PRIORITY ROUTE IMPROVEMENT PROJECT DONEGAL Section 3 - N14 Manorcunningham to Lifford/Strabane/A5 Link		Status: A3
Drawing Title: ROAD LIGHTING		Rev: P01
Designed: JMM	Date: NOV 2025	NIS Drawing Identifier:
Drawn: MG	Scale @ A1: 1:2500	NIS Drawing 32
Approved: ED	@ A3: 1:5000	File Identifier:
Checked: JMM	Sheet: 2 OF 6	TT_Y16112-BT-1A-HLG-S3-DR-CU-13020

- LEGEND:**
- EXISTING PUBLIC LIGHTING COVERAGE
  - PROPOSED ROAD LIGHTING COVERAGE
  - PROPOSED ROAD LIGHTING COVERAGE FOR PARK & SHARE / CYCLE FACILITY
  - EXISTING ROAD REFERENCE  L-1111
  - PROPOSED DEVELOPMENT BOUNDARY
  - PARK & SHARE / CYCLE FACILITY

**NOTE 1:**  
EXISTING ROAD LIGHTING COVERAGE TO BE REVIEWED AT SPECIFIED LOCATIONS

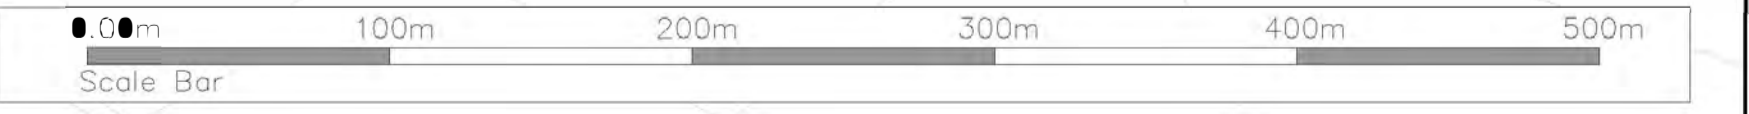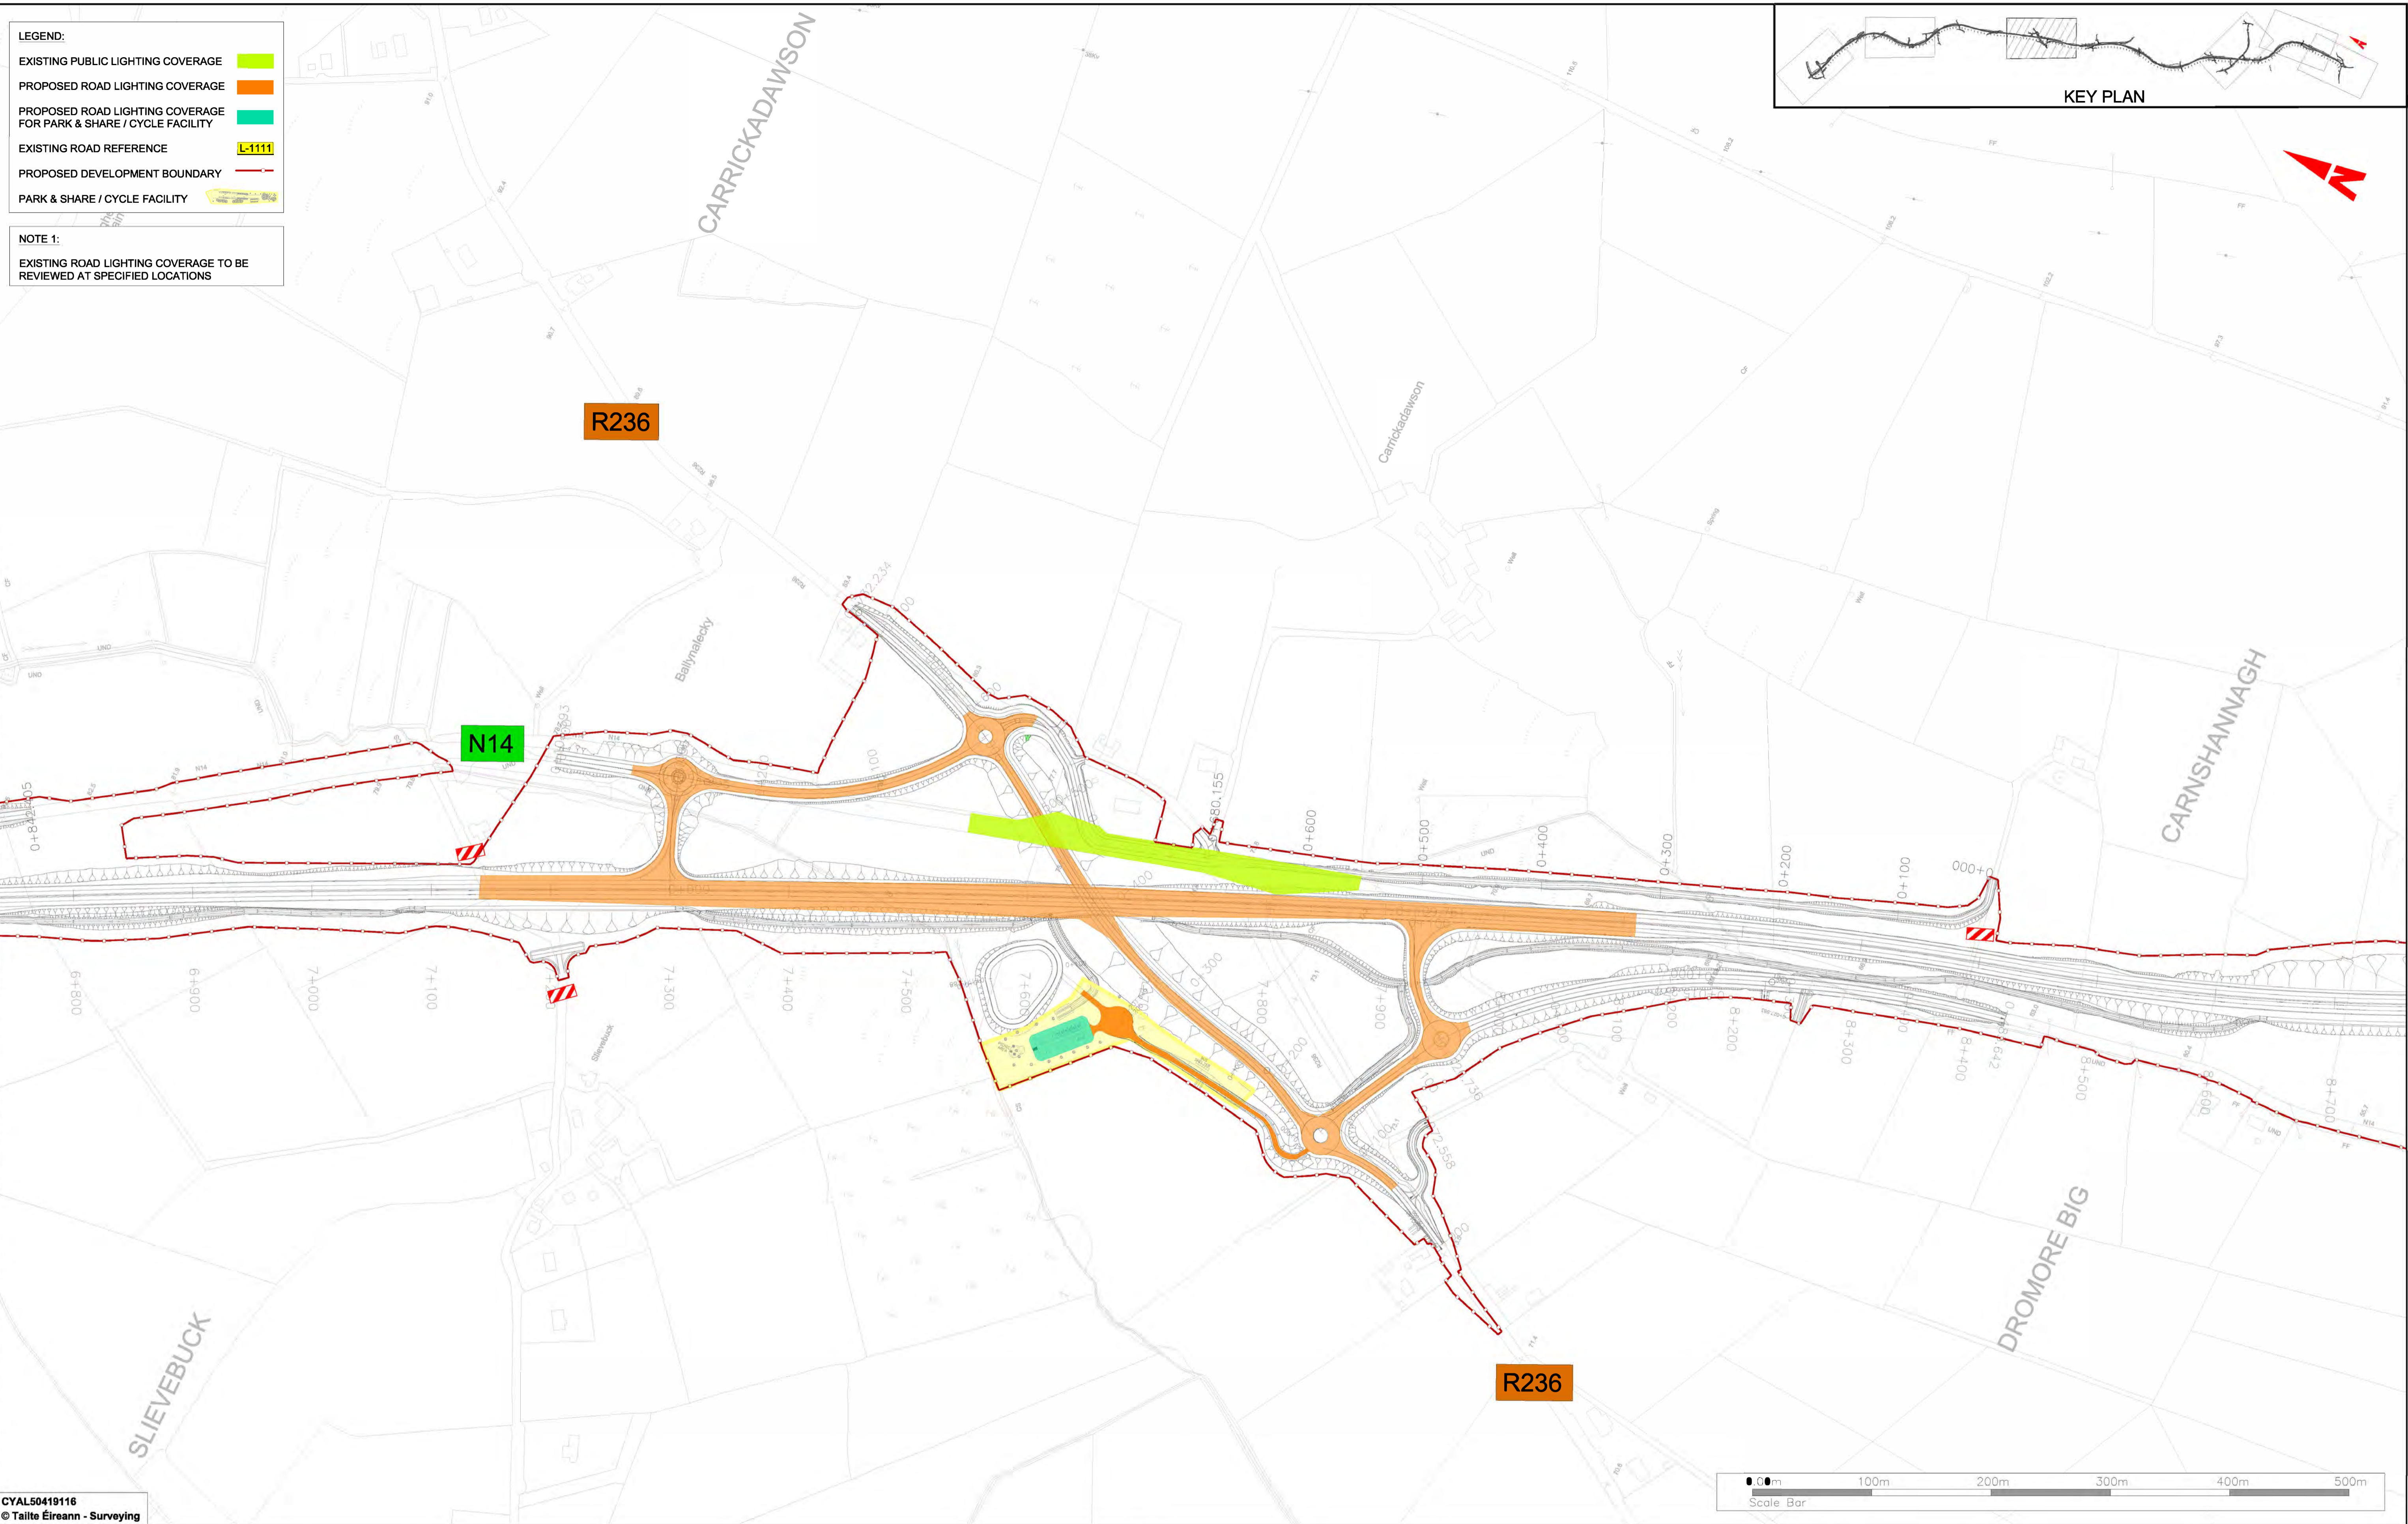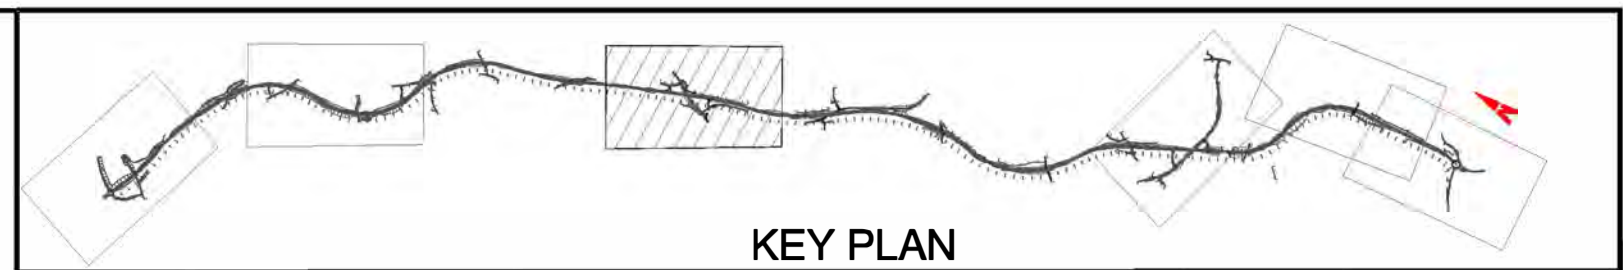

CYAL50419116  
© Talite Éireann - Surveying




**Notes**  
DO NOT SCALE, use figured dimensions only. All levels are referred to Ordnance Survey Datum, Mean Head.  
This drawing is the property of Donegal County Council. It is a confidential document and must not be copied, used, or its contents divulged without prior written consent. This document should not be relied on or used in circumstances other than those for which it was originally prepared. Barry Transportation accepts no responsibility for this document to any other party other than the party by whom it was commissioned.

Rev.	Date	Drawn	Description	Chk'd	Appr.
P01	25.11.25	MG	ISSUE FOR PLANNING	JMM	ED

<b>Project Title:</b> TEN-T PRIORITY ROUTE IMPROVEMENT PROJECT DONEGAL Section 3 - N14 Manorunningham to Lifford/Strabane/A5 Link				<b>Status:</b> A3
<b>Drawing Title:</b> ROAD LIGHTING				<b>Rev:</b> P01
<b>Designed:</b> JMM	<b>Date:</b> NOV 2025	<b>NIS Drawing Identifier:</b>		
<b>Drawn:</b> MG	<b>Scale @ A1:</b> 1:2500	NIS Drawing 32		
<b>Approved:</b> ED	<b>@ A3:</b> 1:5000	File Identifier:		
<b>Checked:</b> JMM	<b>Sheet:</b> 3 OF 6	TT_Y16112-BT-1A-HLG-S3-DR-CU-13020		


\\egis.rachis.local\bu\_mens\BBN01\_P\Projects\Dublin\Projects\Halcrow\Barry\Y16 Projects\Y16112 - TEN-T Priority Route Improvement Project Donegal\Civil-CAD\WP\Prelim Design\CIVD\WGSA\TT\_Y16112-BT-1A-HLG-S3-DR-CU-13020\_Road\_Lighting.dwg

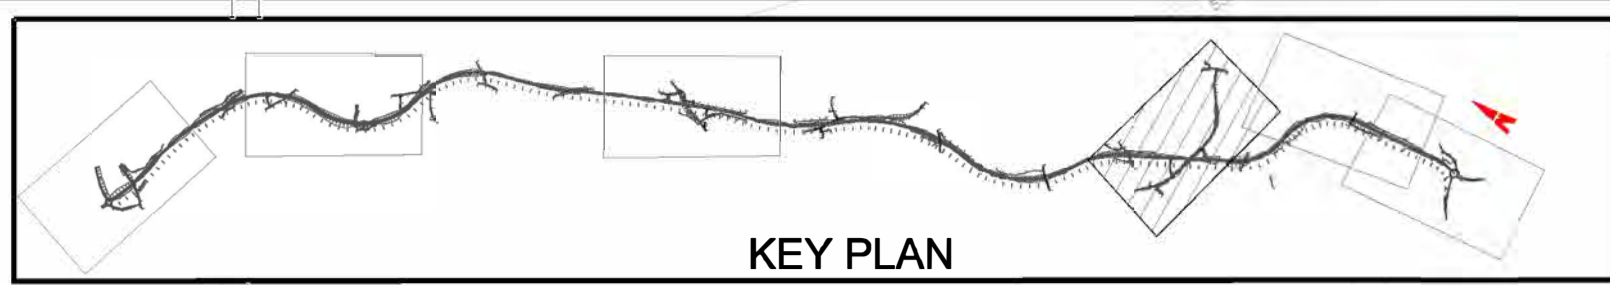

KEY PLAN

- LEGEND:**
- EXISTING PUBLIC LIGHTING COVERAGE
  - PROPOSED ROAD LIGHTING COVERAGE
  - PROPOSED ROAD LIGHTING COVERAGE FOR PARK & SHARE / CYCLE FACILITY
  - EXISTING ROAD REFERENCE  L-1111
  - PROPOSED DEVELOPMENT BOUNDARY
  - PARK & SHARE / CYCLE FACILITY

**NOTE 1:**  
EXISTING ROAD LIGHTING COVERAGE TO BE REVIEWED AT SPECIFIED LOCATIONS

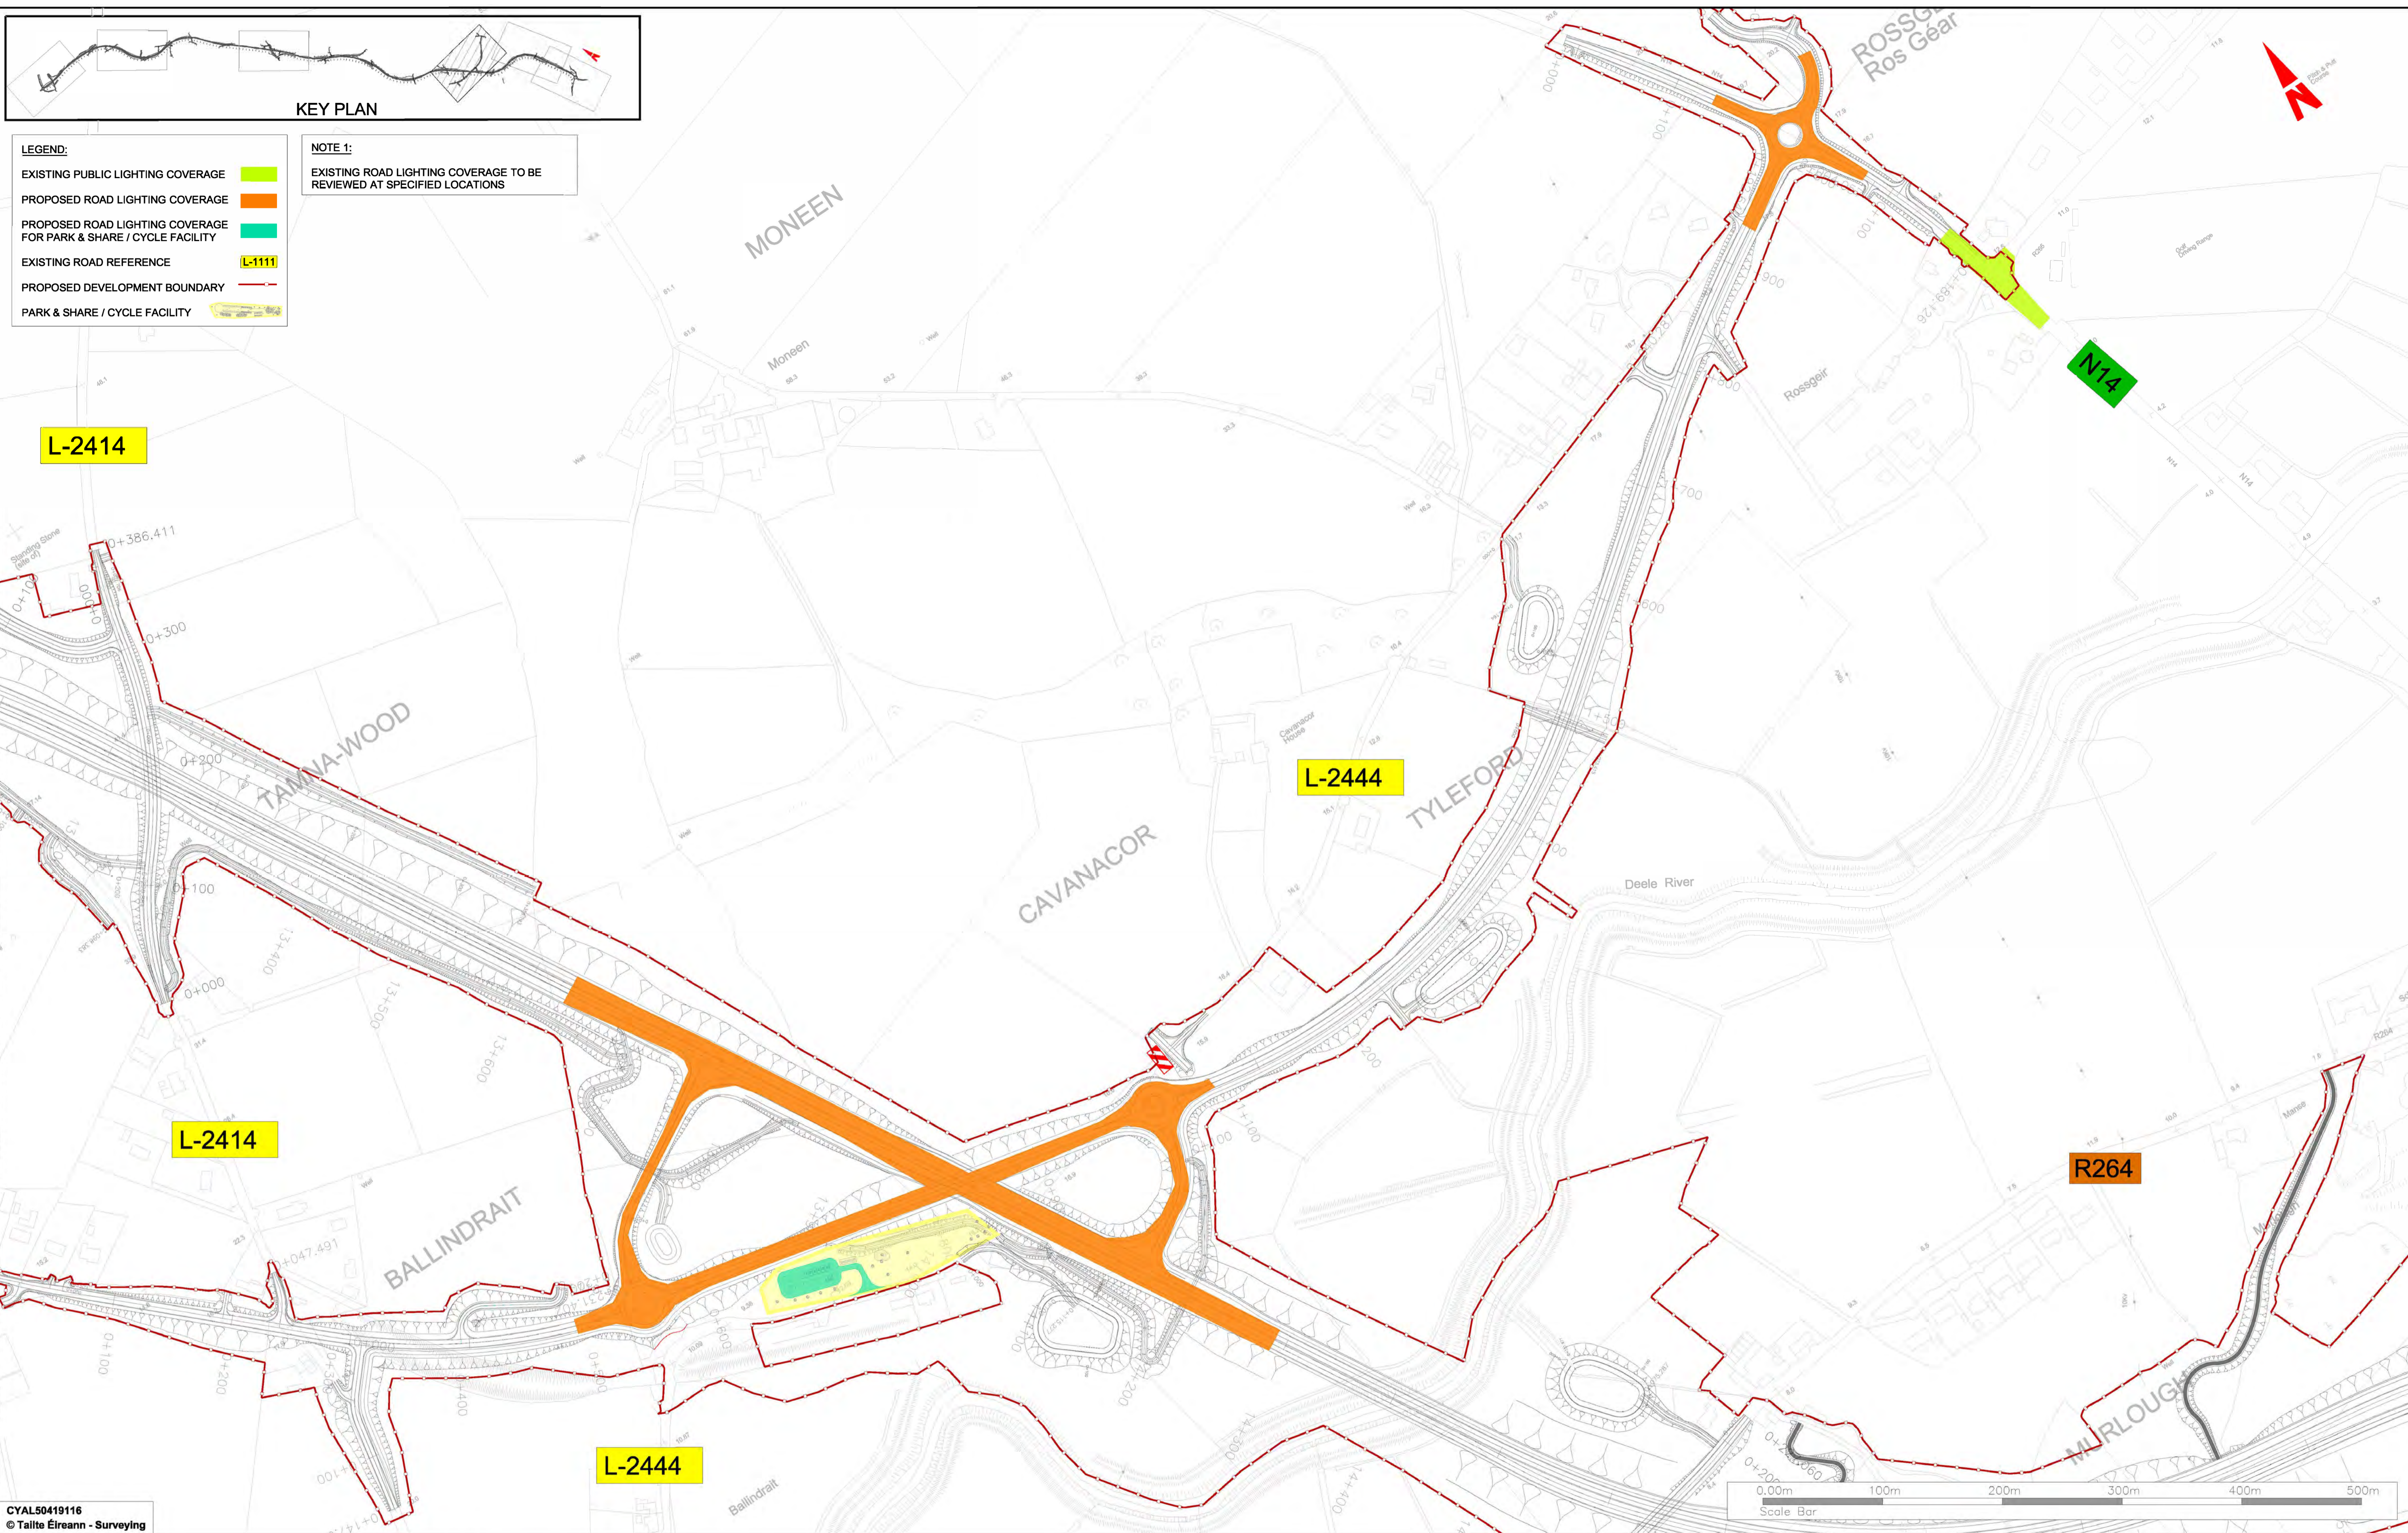

CYAL50419116 - Projects\Dublin\Projects\Harcrow\Y16 Projects\Y16112 - TEN-T Priority Route Improvement Project Donegal\CAD\WIP\Prelim Design\CAD\DWG\ATT\_Y16112-BT-1A-HLG-S3-DR-CU-13020\_Road\_Lighting.dwg

CYAL50419116  
© Talte Éireann - Surveying

Bonneagar Iompair Éireann  
Transport Infrastructure Ireland

Riadas na hÉireann  
Government of Ireland

Tionscadal Éireann  
Project Ireland  
2040

Donegal  
NRO  
Oifis Boicéim Thaisceara  
Dhún na nGall

Comhairle Contae  
Dhún na nGall  
Donegal County Council



RPS BARRY  
TRANSPORTATION

**Notes**  
DO NOT SCALE, use figured dimensions only. All levels are referred to Ordnance Survey Datum, Mean Head.  
This drawing is the property of Donegal County Council. It is a confidential document and must not be copied, used, or its contents divulged without prior written consent. This document should not be relied on or used in circumstances other than those for which it was originally prepared. Barry Transportation accepts no responsibility for this document to any other party other than the party by whom it was commissioned.

Rev.	Date	Drawn	Description	Chk'd	Appr.
P01	25.11.25	MG	ISSUE FOR PLANNING	JMM	ED

Project Title: TEN-T PRIORITY ROUTE IMPROVEMENT PROJECT DONEGAL Section 3 - N14 Manorunningham to Lifford/Strabane/A5 Link		Status: A3
Drawing Title: ROAD LIGHTING		Rev: P01
Designed: JMM	Date: NOV 2025	NIS Drawing Identifier: NIS Drawing 32
Drawn: MG	Scale @ A1:1:2500	File Identifier: TT_Y16112-BT-1A-HLG-S3-DR-CU-13020
Approved: ED	@ A3:1:5000	
Checked: JMM	Sheet: 4 OF 6	

\Projects\Dublin\Projects\Harcrow\Y16 Projects\Y16112-PT-1A-HLG-S3-DR-CU-13020\_Road\_Lighting.dwg  
 \Projects\Dublin\Projects\Harcrow\Y16 Projects\Y16112-PT-1A-HLG-S3-DR-CU-13020\_Road\_Lighting.dwg  
 \Projects\Dublin\Projects\Harcrow\Y16 Projects\Y16112-PT-1A-HLG-S3-DR-CU-13020\_Road\_Lighting.dwg

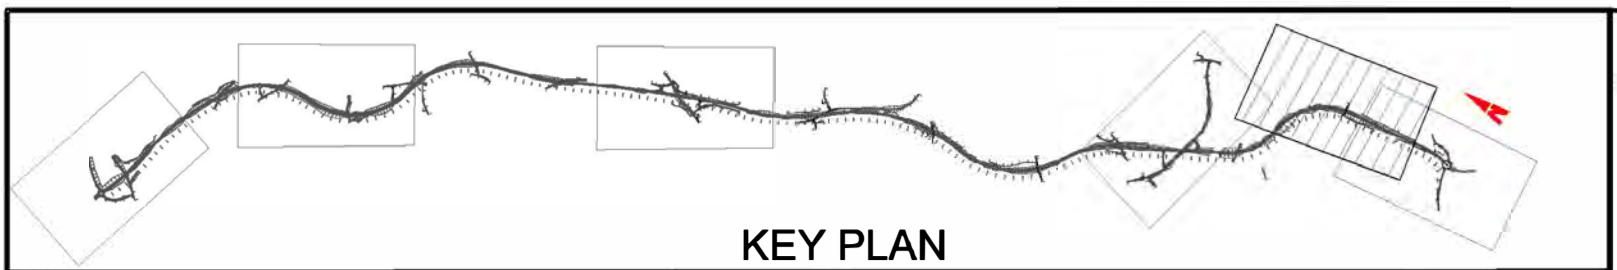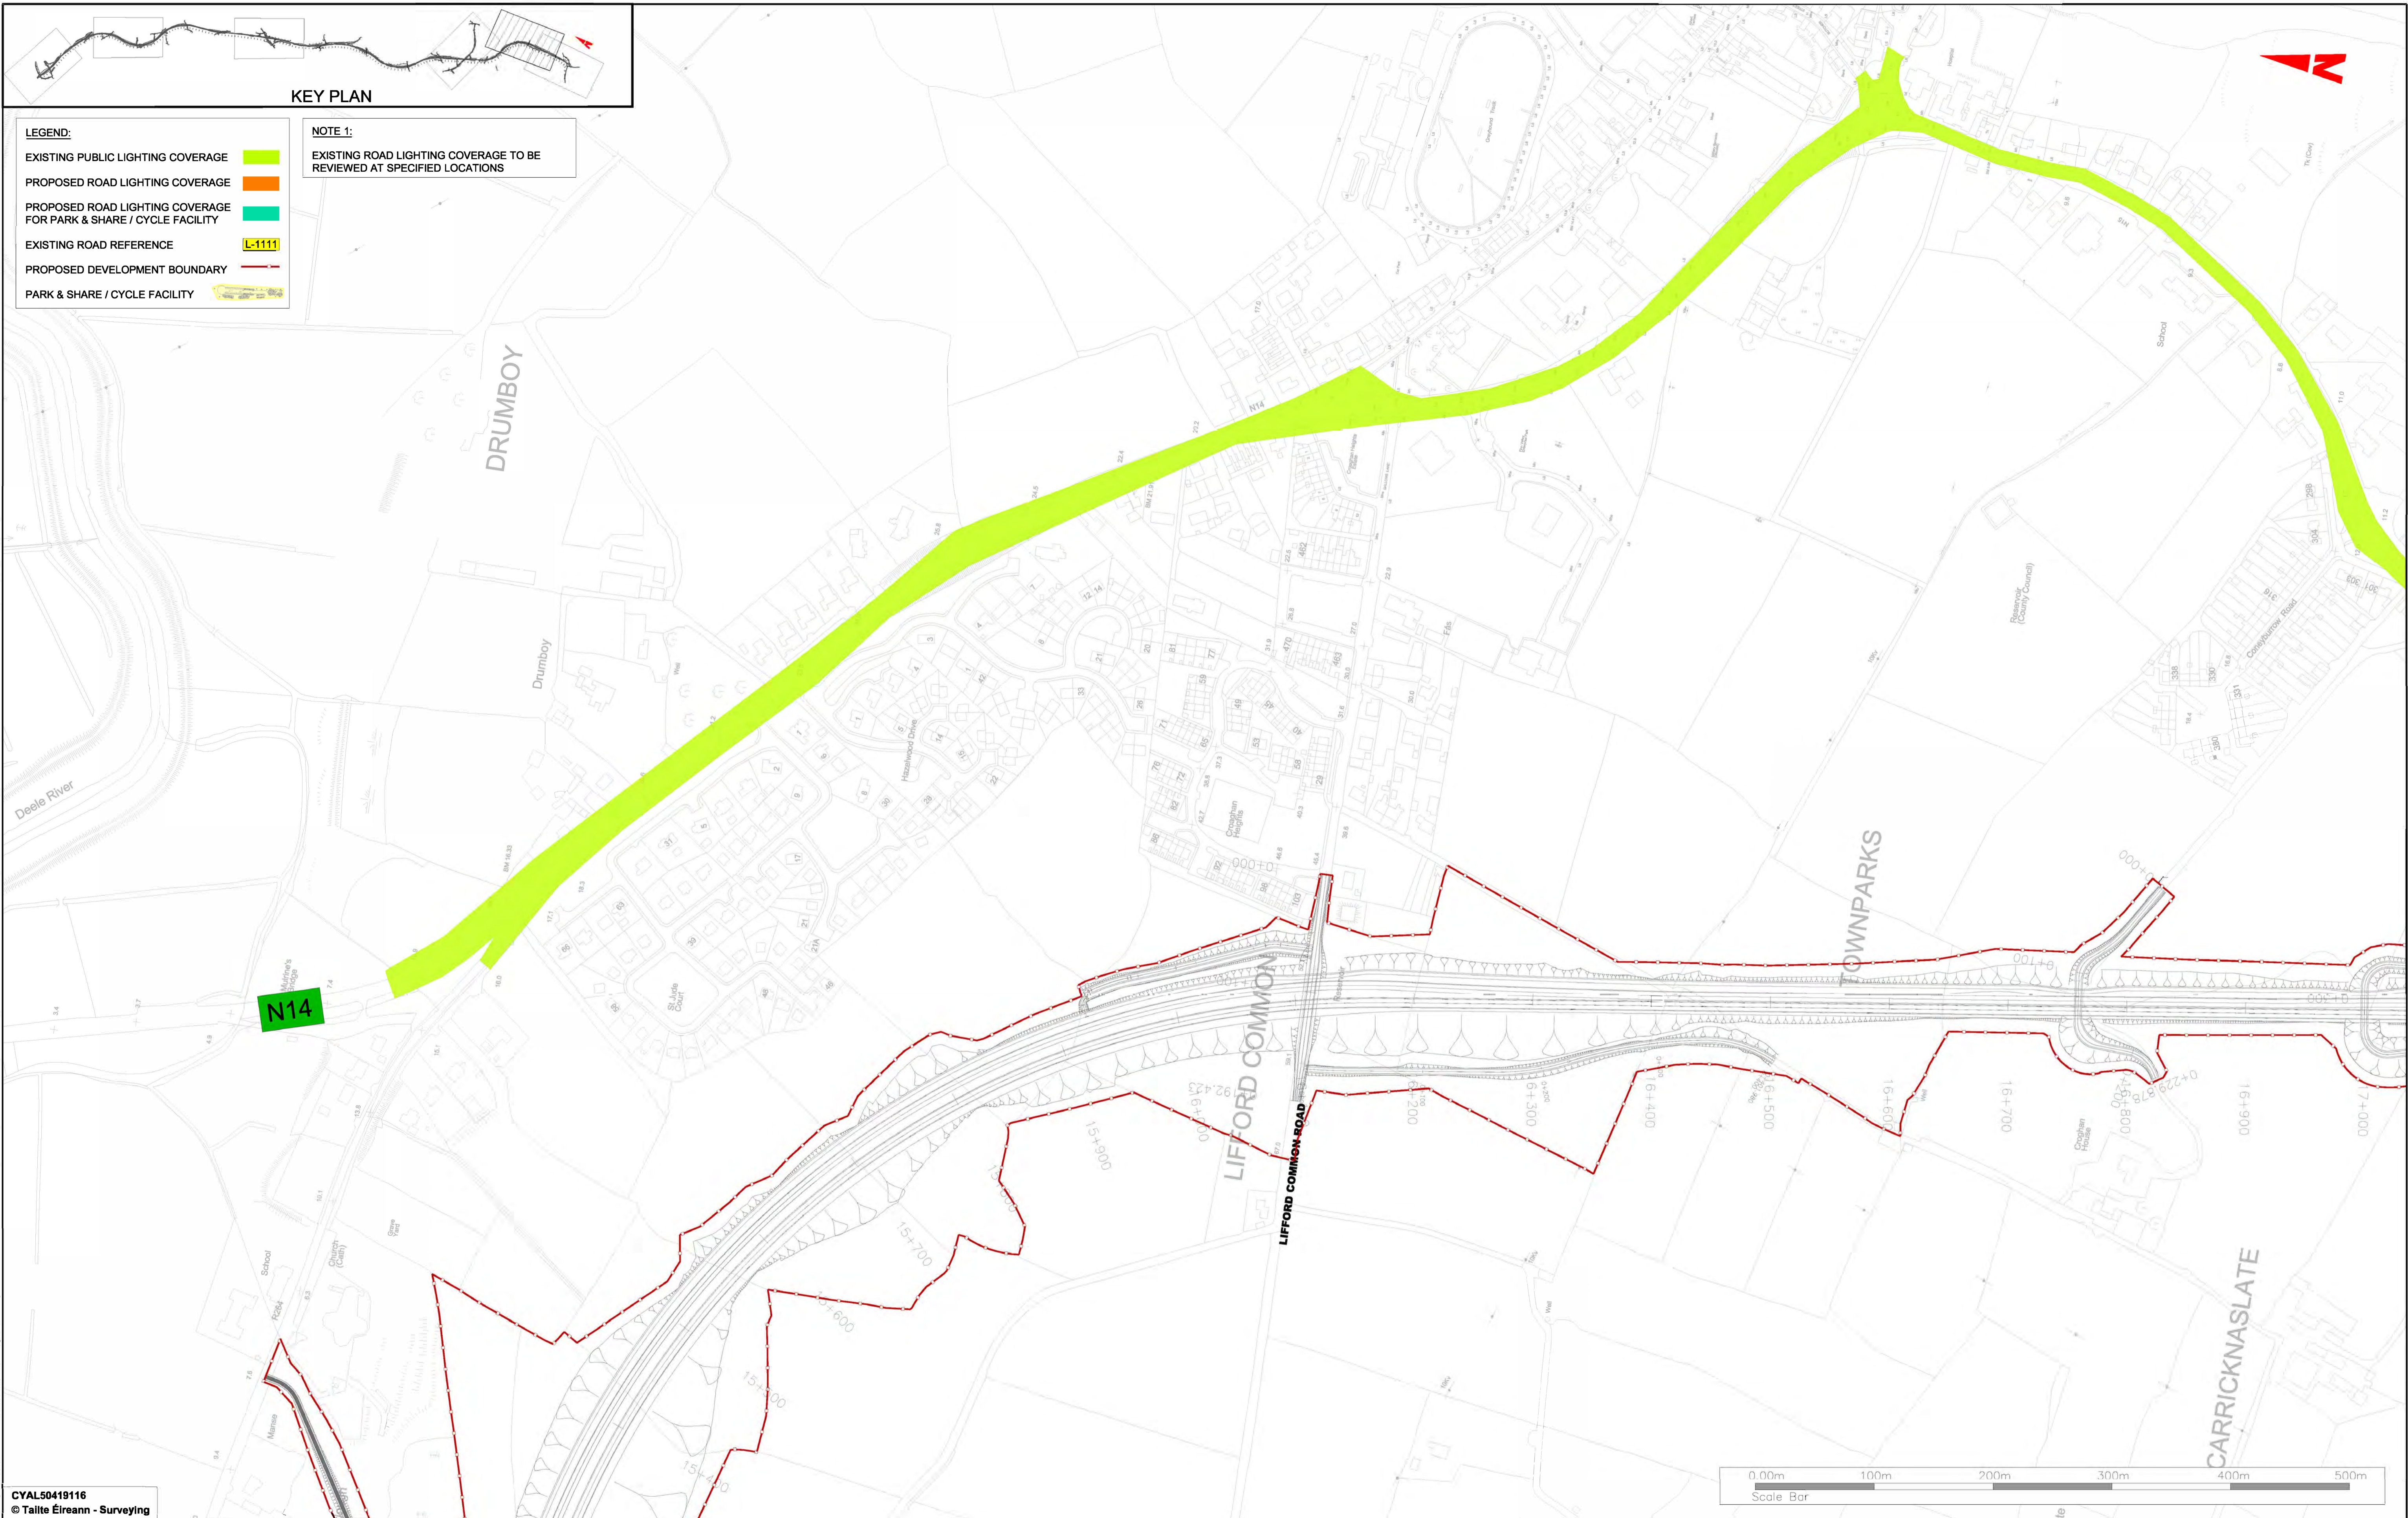

- LEGEND:**
- EXISTING PUBLIC LIGHTING COVERAGE
  - PROPOSED ROAD LIGHTING COVERAGE
  - PROPOSED ROAD LIGHTING COVERAGE FOR PARK & SHARE / CYCLE FACILITY
  - EXISTING ROAD REFERENCE  L-1111
  - PROPOSED DEVELOPMENT BOUNDARY
  - PARK & SHARE / CYCLE FACILITY

**NOTE 1:**  
 EXISTING ROAD LIGHTING COVERAGE TO BE REVIEWED AT SPECIFIED LOCATIONS



CYAL50419116  
 © Talite Eireann - Surveying



**Notes**  
 DO NOT SCALE, use figured dimensions only. All levels are referred to Ordnance Survey Datum, Mean Head.  
 This drawing is the property of Donegal County Council. It is a confidential document and must not be copied, used, or its contents divulged without prior written consent. This document should not be relied on or used in circumstances other than those for which it was originally prepared. Barry Transportation accepts no responsibility for this document to any other party other than the party by whom it was commissioned.

Rev.	Date	Drawn	Description	Chk'd	Appr.
P01	25.11.25	MG	ISSUE FOR PLANNING	JMM	ED


Project Title: TEN-T PRIORITY ROUTE IMPROVEMENT PROJECT DONEGAL Section 3 - N14 Manorcunningham to Lifford/Strabane/A5 Link		Status: A3	
Drawing Title: ROAD LIGHTING		Rev: P01	
Designed: JMM	Date: NOV 2025	NIS Drawing Identifier: NIS Drawing 32	
Drawn: MG	Scale @ A1: 2500	File Identifier: TT_Y16112-BT-1A-HLG-S3-DR-CU-13020	
Approved: ED	@ A3: 15000		
Checked: JMM	Sheet: 5 OF 6		

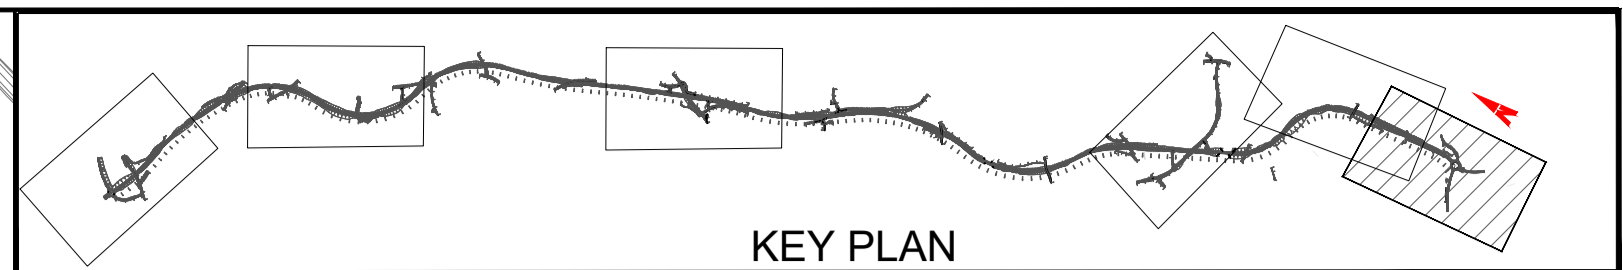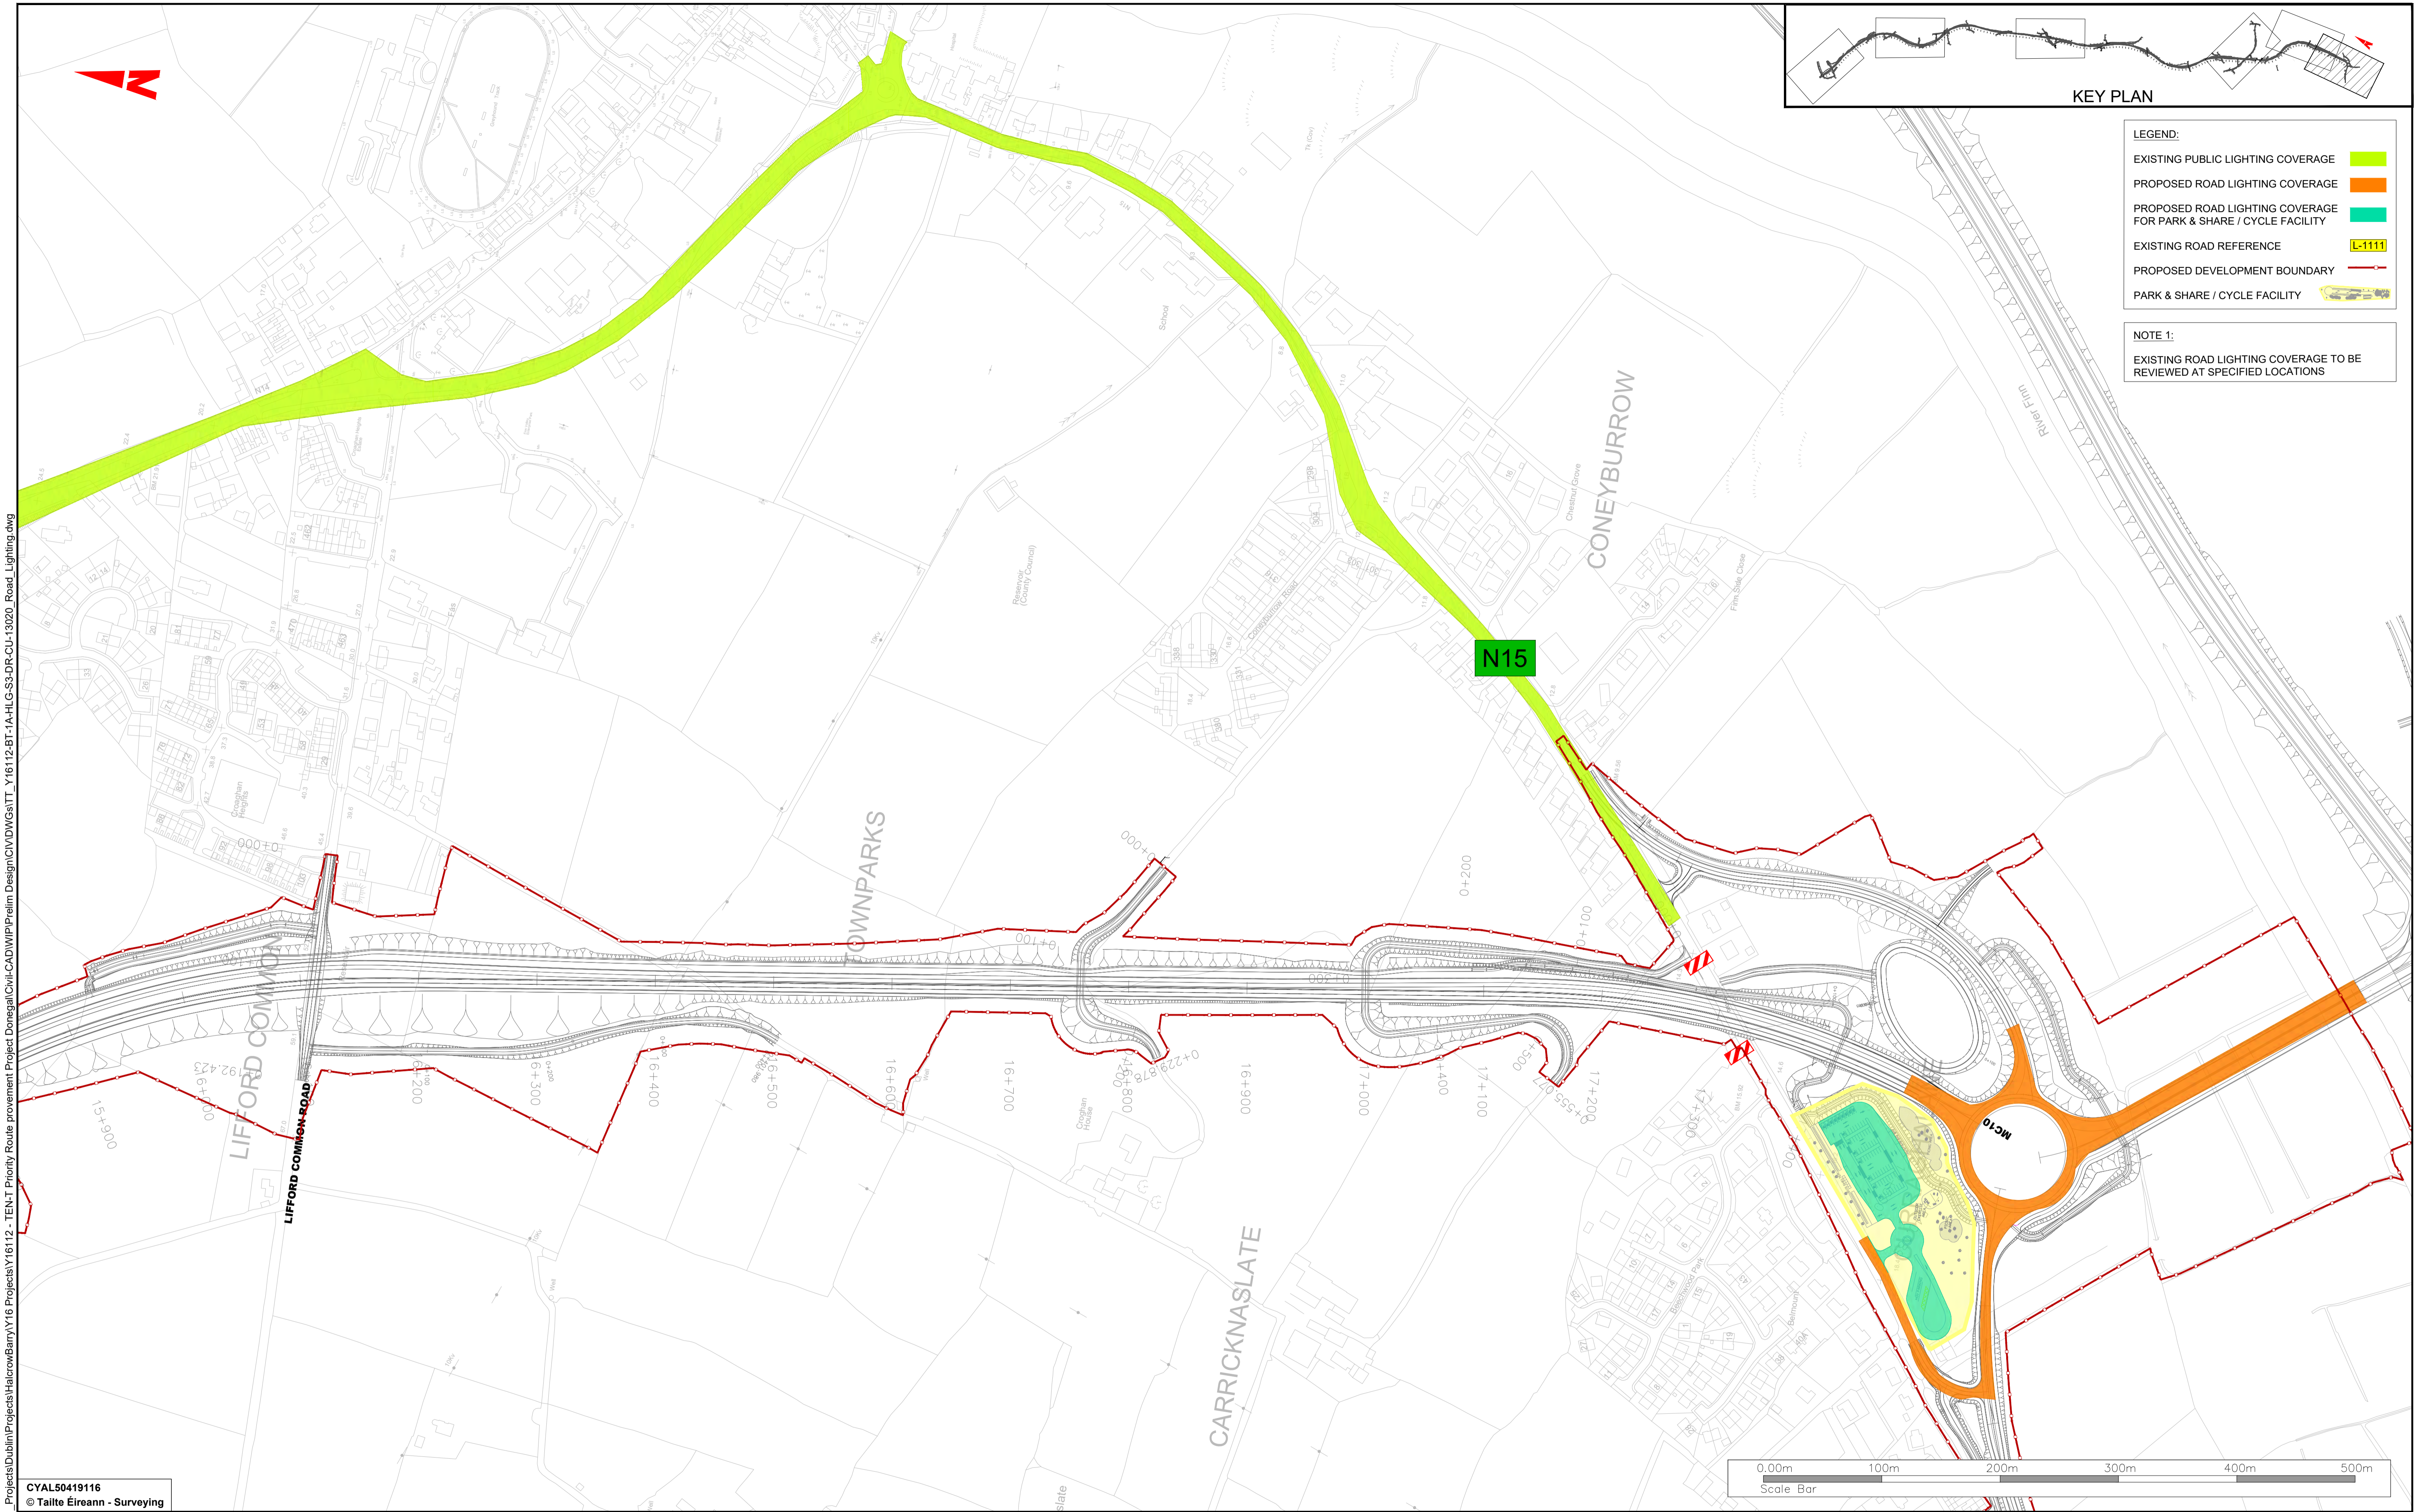

- LEGEND:**
- EXISTING PUBLIC LIGHTING COVERAGE █
  - PROPOSED ROAD LIGHTING COVERAGE █
  - PROPOSED ROAD LIGHTING COVERAGE FOR PARK & SHARE / CYCLE FACILITY █
  - EXISTING ROAD REFERENCE L-1111
  - PROPOSED DEVELOPMENT BOUNDARY - - -
  - PARK & SHARE / CYCLE FACILITY
- NOTE 1:**  
EXISTING ROAD LIGHTING COVERAGE TO BE REVIEWED AT SPECIFIED LOCATIONS

\regis\ra\local\m\B0\0\_P\Projects\Dublin\Projects\Halcrow\Barry\16 Projects\Y16112 - TEN-T Priority Route Improvement Project Donegal\Civil\CAD\WIP\Preim Design\CIV\DWG\TT\_Y16112-BT-1A-HLG-S3-DR-CU-13020\_Road\_Lighting.dwg

CYAL50419116  
© Taitte Éireann - Surveying

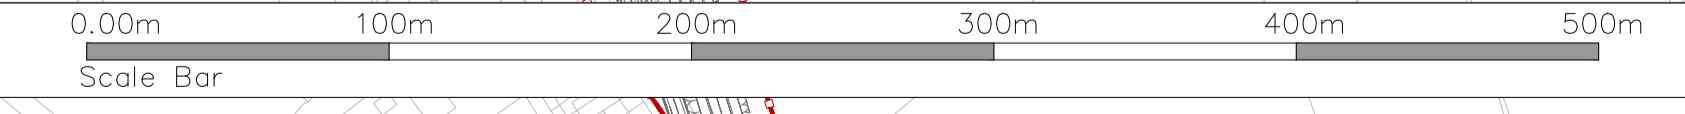

**Notes**  
DO NOT SCALE. Use figured dimensions only. All levels are referred to Ordnance Survey Datum, Main Head.  
This drawing is the property of Donegal County Council. It is a confidential document and must not be copied, used, or its contents divulged without prior written consent. This document should not be relied on or used in circumstances other than those for which it was originally prepared. Barry Transportation accepts no responsibility for this document to any other party other than the party by whom it was commissioned.

Rev.	Date	Drawn	Description	Chk'd	Appr.
P01	25.11.25	MG	ISSUE FOR PLANNING	JMM	ED

Project Title: TEN-T PRIORITY ROUTE IMPROVEMENT PROJECT DONEGAL		Status: A3
Section 3 - N14 Manorcunningham to Lifford/Strabane/AS Link		
Drawing Title: ROAD LIGHTING		Rev: P01
Designed: JMM	Date: NOV 2025	NIS Drawing Identifier:
Drawn: MG	Scale @ A1: 2500	NIS Drawing 32
Approved: ED	@ A3: 1:5000	File Identifier:
Checked: JMM	Sheet: 6 OF 6	TT_Y16112-BT-1A-HLG-S3-DR-CU-13020